

Lindenwood University

**Digital Commons@Lindenwood University**

---

Regular and Plat Maps

St. Charles County, Missouri and Regional Maps

---

1948

## **1948 St. Charles County, Missouri Atlas**

Artcraft Company

Follow this and additional works at: [https://digitalcommons.lindenwood.edu/scc\\_maps\\_plat](https://digitalcommons.lindenwood.edu/scc_maps_plat)



Part of the [Geographic Information Sciences Commons](#)

---

ST. CHARLES COUNTY  
MISSOURI  
ATLAS

PUBLISHED BY AEROCRAFT COMPANY  
Galveston, Illinois

STATEMENT OF CONDITION DECEMBER 31, 1947

**RESOURCES**

|  |                |
|--|----------------|
| Cash and due from banks<br>(including Reserve) | \$ 540,541.48  |
| U. S. Government Obligations                   | 1,673,645.00   |
| Other bonds and stocks                         | 320,210.00     |
| Loans and Discounts                            | 453,792.81     |
| Bank Building & Fixtures                       | 17,900.00      |
| Other Real Estate                              | 1.00           |
|  | \$3,006,090.29 |

**LIABILITIES**

|                                     |                |
|-------------------------------------|----------------|
| Capital                             | \$ 100,000.00  |
| Surplus-Reserve & Undivided Profits | 146,490.00     |
| Deposits                            | 2,759,342.20   |
| Other Liabilities                   | 258.09         |
|                                     | \$3,006,090.29 |

**OFFICERS**

WM. H. BRUNS, President  
 EDW. SCHNEDLER, Vice-President and Cashier  
 OTTO WILKE, Vice-President  
 E. R. EMMONS, Asst.-Cashier  
 ARTHUR F. WILKE, Asst.-Cashier

**DIRECTORS**

J. W. LAWLER  
 HENRY F. OHLMS  
 E. A. KEITHLY  
 WM. H. BRUNS  
 EDW. SCHNEDLER  
 OTTO WILKE  
 H. C. SULLENTROP

*The*  
**UNION SAVINGS BANK**  
 OF  
**ST. CHARLES**

*The Bank of Friendly Service \* We believe in the future of St. Charles*

**THE FIRST NATIONAL BANK  
 OF SAINT CHARLES**

ST. CHARLES, MO.

Established 1863

CAPITAL \$100,000.00 SURPLUS AND UNDIVIDED PROFITS \$256,070  
 DEPOSITS \$6,842,482

**DIRECTORS**

CHARLES J. DAUDT, President  
 LEE I. WHITE, Cashier  
 JOSEPH A. BOTTANI  
 GEORGE H. KUHLMANN, Vice-Pres.  
 CLARENCE T. HACKMANN, Sec. of Board  
 DR. AUGUST WESTERFELD  
 LOUIS WILKE  
 W. C. BORGELT, Assistant Cashier

NIGHT DEPOSITORY SERVICE.  
 WE SOLICIT YOUR BUSINESS

**ST. CHARLES  
 SAVINGS BANK**

ST. CHARLES, MO.

Organized 1867

CAPITAL ..... \$100,000.00  
 SURPLUS AND PROFITS ..... \$228,500.00

**OFFICERS**

HERBERT C. SANDFORT, ..... President  
 ROBERT E. SCHNEDLER, ..... Vice-Pres. & Cashier  
 CHARLES E. RECHTERN, ..... Assistant Cashier  
 MILDRED LUECHAU, ..... Assistant Cashier

**DIRECTORS**

THEODORE BRUERE  
 E. J. ELL  
 MILTON E. MEYER  
 CHAS. E. RECHTERN  
 HERBERT C. SANDFORT  
 ROBERT E. SCHNEDLER  
 Wm. SCHNEDLER  
 JOHN H. STEINBRINKER  
 HERBERT G. WILLBRAND

Safety first, liberality next. Both are essential to successful banking. If you are satisfied with our policy, we invite your patronage. The accounts of individuals, firms and corporations solicited upon the most favorable terms consistent with prudent banking.

# ST. CHARLES COUNTY MISSOURI



SOLD EXCLUSIVELY  
IN ST. CHARLES COUNTY  
BY THE  
EMMONS ABSTRACT CO.  
ST. CHARLES, MO.

1948  
**ATLAS**

EDITED AND PUBLISHED  
BY  
ARTCRAFT COMPANY  
228 N. SIXTH ST. QUINCY, ILL.



HENRY F. OHLMS Presiding Judge    BEN DICKHERBER Associate Judge  
HERMAN SANEHAUS Associate Judge    PERSHING BORGELT COUNTY Clerk

*E*  
**EMMONS**  
ABSTRACT COMPANY

*Complete Title Service  
On all Lands in  
St. Charles County*  
Members  
AMERICAN TITLE ASSOCIATION  
MISSOURI TITLE ASSOCIATION

117 SOUTH MAIN ST.

ST. CHARLES, MO.


THE  
**MUTUAL**  
FIRE INSURANCE COMPANY

OF  
ST. CHARLES  
*Established 1860*

Standard Insurance Protection  
at a savings in cost

FIRST NATIONAL BANK BLDG.  
ST. CHARLES, MO.

# In Appreciation

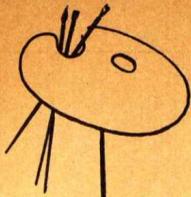

In appreciation we wish to thank our many friends who helped us in making this new Plat Book of St. Charles County.

With the excellent cooperation of everyone in the St. Charles County Court House and the untiring aid of the Emmons Abstract Company made this large job which seemed impossible, an accomplishment.


Besides the use of records of the Court House, plats and deeds were furnished by the Emmons Abstract Company. Their approval of the work required two and three proofs of each map before it could be made into this fine plat book.

May we also thank the many friends that we met in the county calling on different farms. They too deserve praise and appreciation.

*Oscar H. Brinks*

Oscar H. Brinks, Publisher  
Map & Atlas Division  
ARTCRAFT COMPANY

MAPS

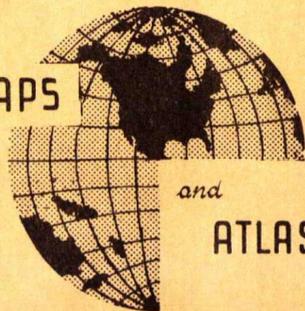

and

ATLAS'

## A BRIEF HISTORY OF ST. CHARLES

by Kate L. Gregg

St. Charles has a significant history because of its position on the Missouri River, earliest highway to the West. St. Genevieve, St. Louis, and St. Charles all had their beginning as Spanish possessions. All three had an early French background of hunters, fur trappers, and traders. Each had a succession of Spanish-appointed commandants. Each practiced a common-field system of agriculture. Each suffered dangers from Indians and dreamed at night of tomahawks and scalping knives. All three passed eventually into the possession of France, and under the Louisiana Purchase in 1803 became a part of the United States. But St. Charles was on the Missouri.

Founded in 1769, twenty-one miles from the junction of the Missouri and the Mississippi, St. Charles was on the main road to our "manifest destiny" as a nation. It had a grand-stand seat from which it could watch the pageant of history. It offered opportunity for many of its citizens to become actors in the episodes. Not content with viewing history, they helped make it. St. Charles was a link between the history that had been made and that in the making.

Five years before Thomas Jefferson penned the Declaration of Independence, a French Canadian known as Louis Blanchette the Hunter (le Chasseur) built himself a log cabin on the west bank of the Missouri, in what is now Block 20, bounded by Chauncey, McDonough, and Main Streets. Blanchette thus became the founder and first inhabitant of St. Charles. He called his settlement *Les Petites Cotes* (the Little Hills) from the gently rounded bluffs that stretched away to the north. In Spanish documents the village of the Little Hills appears as *Los Pequeños Cuestas*.

The Hunter has picked the site with some care. Nearby a small stream (Blanchette Creek) emptied into the river. If properly dammed it would turn a mill wheel. Close at hand welled up a perpetual stream of pure cold water (Rock Spring). Twenty miles by land from the village of St. Louis, laid out four years before, and forty odd miles by water, he would have a ready market for his furs and skins. And to get them, he had not far to go. In the prairies between the Mississippi and the Missouri, deer, antelope, and buffalo grazed on the high grass or rested in the shade of the groves. Or if he turned his prowl up the river, he would find game plentiful in the narrow bottoms, or along the Femme Osage, the Dardenne, and the Perdue.

Though *Les Petites Cotes* was on Spanish soil, the village life was thoroughly French. At first, Catholic priests from Cahokia, Kaskaskia, or St. Genevieve visited it occasionally, conducting mass and performing baptisms and marriages in the most commodious cabin or possibly in an improvised bower. About 1781, a log church was built, presumably under the encouragement of Bernard de Limpack, a Franciscan friar. It was on the river side of Main and Jackson in Block 15. On November 7, 1791, Manuel Perez, Captain Lieutenant and Civil Judge, reported to his government, "The undersigned have blessed at *Petites Cotes* of the Missouri a church under the invocation of St. Charles," i.e. San Carlos Borromeo, who was archbishop of Milan in the 16th century. In the following year, the log church was replaced by a frame building. When Blanchette died in 1793, he is said to have been buried "beneath the shadow of the little temple." His Pawnee wife Angelique, who died in the same year, undoubtedly reposed by his side.

From the founding of San Carlos Borromeo, the village increasingly took on the name of the church and parish San Carlos. Some of the earliest deeds in an endeavor to be exact record both names— "*de la parisse St. Charles du Missouri des petites cotes*." And, of course, after the Louisiana Purchase, San Carlos was anglicized as St. Charles.

The land system of the early settlers was the European one of village and common fields. Each inhabitant of the Little Hills was entitled to a village tract, 120 by 150 feet; an interest in the common fields down by Marais Crouche; and certain rights to pasturage and fuel in the Upper Commons. In the common field, each family head was entitled to a strip of land, one arpent wide and forty long, and additional strips according to the size of his family and ability to cultivate. Each tract of about 3½ acres was divided from neighboring strips by a shallow ditch or an unplowed strip. The Upper Commons at first stretched westward from the top of the hill, but as settlement increased the boundary was moved farther out.

The Spanish land grants to individuals are responsible for the irregular appearance of surveys in St. Charles County. In those days an immigrant would select his land and frame a petition to the Spanish Governor, offering reasons why he desired the land. If the request was granted, the survey therefore might take almost any shape and be in any part of the country. In size, too, the tracts might differ, from an average one of about 100 arpents to one that might contain nine square miles.

Exact figures on the population of the village are hard to arrive at. Sometimes it is difficult to tell whether they apply to the *Petites Cotes* or to the Whole District north of the Missouri. Victor Collet, a French traveler of 1797, wrote that St. Charles, "last settlement of civilized man," contained 200 families. Berguin de Wallon, five years later, set the population at 840 whites. Perrin du Lac, wrote in May, 1802, "The Americans come in crowds into the surrounding country, which already contains some four hundred families." Amos Stoddard in 1804 estimated the population north of the Missouri and west of the Mississippi as 1219 whites and 107 blacks. Certain it is that after the Ordinance of 1787 forbade slavery in the Old Northwest, there was an increasing emigration of slave holders to Spanish soil. And doubtless many other Americans hungry for generous land grants.

Among those who came none was more famous than Daniel Boone. Following his son Daniel Morgan Boone, who had come to the district of St. Charles in 1796, the old scout arrived in St. Charles with family and followers in 1799. Given a land grant near present day Matson and made a syndic or local justice, he spent his declining years in what is now western St. Charles County. Accompanied often by Indian Phillips, he hunted and trapped Missouri streams. In 1808 he had an ambition to reach the Platte country, but fell ill and had to recuperate at Fort Osage for some weeks. Stephen Hempstead remembered seeing him land at St. Charles with a load of furs on his way to St. Louis in 1810 or 1811. The Astorians on their way up the river in 1811 saw him standing on the river bank at Charette. Chester Harding, a St. Louis artist who visited him in 1819, said that he found him alone in a cabin, roasting a piece of venison on a ramrod. He died on September 26, 1820, at the home of his son Nathan Boone and was buried in the Bryan-Boone cemetery near Dutzow, beside his wife Rebecca who died in 1813. Members of the State Legislature made speeches in his honor and adjourned for the day in respect.

The most important men in the community were the Commandants. In 1792, a year before the death of Blanchette, Charles Tayon became chief officer and earned the commendation of the Spanish government by prompt measures he took in defending settlers from Indians. The third Commandant of St. Charles, James Mackey, is memorable as fur trader, explorer, and official. On his exploration of the Upper Missouri for the Baron Carondelet in 1795-6 he made the map that Lewis and Clark carried with them. At the time Mackey was head of the local government of St. Charles, he was also Commandant of St. Andre or Andrew, now long since washed down the river.

Another historic figure connected with St. Charles was Jean Baptist Point du Sable, milatto founder of Chicago, who is reputed to have lived here for several years and to have died here. Mention should be made of Timothy Kibby, Revolutionary War veteran, who commanded the militia of St. Charles, and whom Aaron Burr when he visited him in 1805 could not interest in the advantages of conspiracy. At the time of the Lewis and Clark expedition in 1804, Francois Duquette was the leading citizen of the town. Clark dined with him twice and mentioned in his diary Duquette's charming wife, his "elegant situation" on top of the hill and his fine gardens and orchard. It was Duquette who converted the old Spanish Tower into a wind mill.

Because St. Charles was the last town westward in 1804, it received considerable mention in the Journals of Lewis and Clark. Captain William Clark and the company of forty-two men waited at St. Charles for five days, May 21 to 26, for Lewis to come overland from St. Louis, where he had been busy getting Osage chiefs off to Washington. And while the expedition waited at St. Charles, the inhabitants entertained its members with dinners and balls. Three men had such a fine time that they were court-martialed and one of the three received at sunset on the second day fifty lashes on his naked back. Most of the diarists of the expedition commented on the hospitality of the people. Lewis described them as follows: "In their manners they unite all the careless gaiety and ample hospitality of the best times of France, yet, like most of their countrymen in America, they are but ill qualified for the rough life of the frontier. Not that they are without talent, for they possess much natural genius and vivacity; not that they are destitute of any enterprise, for their hunting excursions are long and laborious and hazardous, but their exertions are desultory, their industry is without system and without perseverance. The surrounding country therefore, though rich, is not generally well cultivated. The inhabitants chiefly subsist by hunting and trading with the Indians, and confine their culture to gardening, in which they excel."

When the expedition shoved off on that Saturday afternoon of May 26, the villagers and the gentlemen who had accompanied Lewis from St. Louis, gathered on the bank and raised three cheers for the explorers. The men on the boats answered with three huzzas and the firing of three guns. When the expedition returned on a Sunday afternoon two years and 132 days later, it found shelter from the September rain in the home of St. Charles. Lewis and Clark were the guests of Basil Fraulix, who lived at the corner of Decatur and Main, a site covered now by the American Car and Foundry plant. The streets names Lewis and Clark probably commemorate the camp site of the expedition, for it came to shore and camped a little below the village.

Two expeditions of 1811 were historically important to St. Charles, that led by Wilson Price Hunt to establish a trading post at the mouth of the Columbia; and that led by Manuel Lisa, racing Hunt up the Missouri to get the ear of the Sioux first. The scientists who traveled with these two expeditions entered interesting items about St. Charles in their journals. H. M. Brackenridge, under Lisa's protection, commented on the difficulty leaders experienced in getting their men away from St. Charles. "They set to drinking and carousing, & it is impossible to collect them on board." Bradbury, traveling with Hunt's expedition, told how the boatmen raised a song as they pushed the boats from shore, how it was taken up by the leader, and a vocal recitative rang out over the river.

St. Charles, town and county, was the scene of intense activity during the War of 1812. At the mercy of savages who could descend upon it by the Illinois, the Mississippi, and the Missouri, it took early measures for defense. Before war was formally declared, Nathan Boone mastered in on March 3, 1812, a company of Mounted Rangers. Furnishing their own horses, rifles, and provisions, they immediately began a patrol from Salt river on the Mississippi to Fort Loure on the Missouri, and with the help of the regular soldiers from Fort Bellefontaine began to build a line of frontier forts— Fort Howard on the Cuivre, White's Fort on Dog Prairie, Fort Kennedy near present day Wright City, Boone's Fort in Darst's Bottom, Pond Fort south of present day Wentzville, and Coontz's Fort seven miles west of St. Charles.

(Continued on following page)

In a town meeting on July 4, 1812, presided over by Colonel Timothy Kibbey, the citizens of St. Charles drew up resolutions deploring "our defenseless situation—exposed to the numerous tribes of savages which surround us," and insisted that the Federal Government should take steps for their safety.

The tempo was fast through 1813 and 1814. The ten additional companies of Rangers, permitted by Congressional Act of Feb. 25, 1813, took up their headquarters at Portage des Sioux. Colonel Daniel Bissell and Governor Howard selected a site for Fort Lesieur a little below the village, and in the same month of April a company of forty five rangers began a patrol from Portage to Cuivre to St. Charles and return.

Through July, August, and September, 1815, treaty-making went on at Portage des Sioux. The three commissioners, -William Clark, Auguste Chouteau, and Ninian Edwards, - there met with representatives of fifteen tribes, signed them on the dotted line, gave them handsome presents, and sent them away to maintain the peace.

Following the Peace of Ghent and the Indian Treaties of 1815, a heavy immigration began to flow through St. Charles toward the Boonslick country and points beyond. The Reverend Timothy Flint, who lived in the county for several years, wrote that in 1816-18 it poured in a flood. He had counted as many as a hundred persons passing through St. Charles in a single day, and from the Mamelles he had seen as many as nine prairie schooners at a time making their way across the prairie from the Upper Ferry of the Mississippi.

When Timothy Flint first saw St. Charles in 1816, there was but one brick house in town, but by the time he left three years later, "St. Charles reared a long and handsome street of spacious and neat brick houses. Major Stephen H. Long, going up the river on his expedition in 1819, also notices many substantial brick buildings and several under construction, There were two brick kilns, a tan-yard, and several stores.

Educational institutions began to spring up. Mrs. Flint's School for Young Ladies (1816) and the Reverends John Mason Peck and James Craig's St. Charles Academy and Boarding School (1819) were short-lived. About the same time, (Sept. 14, 1818) Madame Rose Philippine Duchesne arrived with four other nuns to open a school for girls.

Another educational institution that sprang up about the same time as Mrs. Collier's school was the Lindenwood School for Young Ladies begun in 1831 by George C. Sibley and his wife, Mary Easton Sibley, it developed into Lindenwood Female College and was chartered as such on February 24, 1853.

The twenties cannot be passed without noticing two other matters important to the town and county. For five years, 1821-1826, St. Charles was the temporary capitol of Missouri. The governor, Alexander McNair, lived in a cottage at the corner of Decatur and Second.

In 1824 Gottfried Duden, accompanied by Louis Eversmann, arrived from Germany, was delighted with the beauty and fertility of St. Charles County, and in 1826 published in Germany his letters describing this section. The heavy German immigration that resulted began about 1832, increased in the forties, and continued through several decades.

Whoever writes the history of St. Charles, town and county, in one page, must pass by with mere mention the cholera of the thirties and forties, participation in the Santa Fe trade, its part in the Mexican War, in the Gold Rush, the misery of the Civil War period when neighbor raised his hand against neighbor.

The historic past is all around us— in the little old houses in French town, in the iron balconies on Main Street, in the German houses flush with the streets, in the mansions of Civil War days set far back in spacious lawns, in the smoking factories, and in Powell Terrace.

Selected Bibliography

Where the books may be found is indicated by symbols— C.L. for City Library of St. Charles; L.C. for the Lindenwood College Library.

Bakeless, John — Daniel Boone, New York, 1939 L.C.
Callan, Louise — The Society of the Sacred Heart in America London, New York, and Toronto, 1937
Erskine, Marjory — Mother Philippine Duchesne. New York, 1926 L.C.
Flint, Timothy — Recollections of the Last Ten Years, edited by C. Hartley Grattan. 1932 C.L. & L.C.
Gregg, Kate L. — "The Boonslick Road in St. Charles County," Missouri Historical Review, July, October, 1933. L.C.

County Histories

History of St. Charles, Montgomery and Warren Counties, St. Louis, 1885. C.L. & L.C.
Portrait and Biographical Record of St. Charles, Lincoln, and Warren Counties. Peoria, 1895. C.L.

THE SYSTEM OF GOVERNMENT SURVEYS

The present system of surveying of Government lands, termed the Land System of the United States, has been developed from an ordinance introduced before the Continental Congress May 7, 1784 and adopted May 7, 1785. "An ordinance for ascertaining the mode of locating and disposing of lands in the Western Territory", provided for townships six miles square, containing thirty-six sections of one mile square.

The Act of Congress approved May 18, 1796 provided for an appointment of a surveyor-general to direct survey of lands, and not until April 25, 1812 was there a General Land Office established. The chief officer was called the Commissioner of the General Land Office. However, on March 3, 1819 the General Land Office was transferred to the Department of the Interior where it still remains.


The Rectangular System of Surveys

This system of the thirty-six square mile townships is known as the Rectangular System of Surveys.

The initial points for these townships are surveyed east and west from a Principal Meridian, north and south of its Base Line. These two lines form a basis or foundation for surveys of all lands within the territory controlled by them.

Township lines run east and west and parallel with, and six miles from, the base line or from each other. The spaces between these lines are known as townships north or south, and designated by numbers according to their numerical distance from the base line. Range lines are run north and south on a true meridian, six miles from and parallel, as near as may be, with the Principal Meridian, and the spaces between them are known as ranges, that are described as east and west of the Principal Meridian, consecutive numbers from that line.

Diagram I: Showing Official Plan of Numbering Townships from Meridians and Base Lines North and South, East and West.

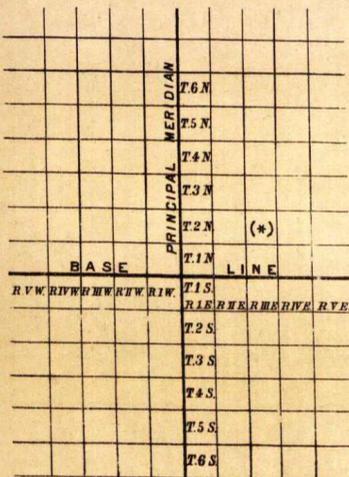


Subdividing of Sections

Sections are divided into quarters by straight lines run from the established quarter section corners - United States surveys - to the opposite corresponding corners, and the point of intersection of the lines so run will be the corner common to the several quarter sections, or, in other words, the legal centre of the section; these quarter sections are designated as northeast quarter, northwest, southwest, or southeast, according to their location with regard to their common corner.

In the subdivision of quarter sections, the quarter quarter corners are to be placed at points equidistant between the section and quarter section corners and between the quarter corners and the common centre of the section, except on the last half mile of the lines closing on the north or west boundaries of a township, where they should be placed at twenty chains, proportionate measurement, to the north or west of the quarter section corner as shown in Diagram III.

Diagram III: Showing Practical Sub Divisions and Descriptions of a Section.

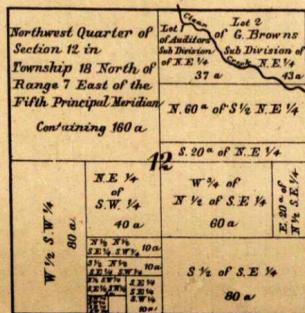


Sections

The subdividing of a township is done by a grid system of lines running 6 miles north and south and 6 miles east and west, one mile equidistant from each other. These form 36 sections, one mile square, each containing 640 acres or a total of 23,040 acres in a 36 section township.

However, in cases where township and range lines do not run exactly square, due to meridian convergence or errors in surveys, the excess or deficiency shall be expressed in the north and west side of the township by lots in fractional sections, leaving the remaining sections nearly 640 acres; except for fractional sections containing meandered rivers and lakes which are also divided into 40 acres lots, as near as may be. The fractional lots are numbered from one upward in each section as shown in Diagram II.


Diagram II: Showing Official Plat of a Township Sectionized and Numbered by Government Surveyors with the fractions on North and West side of Township with plat of numbering fractional Lots where bounded by Lake or Creek.

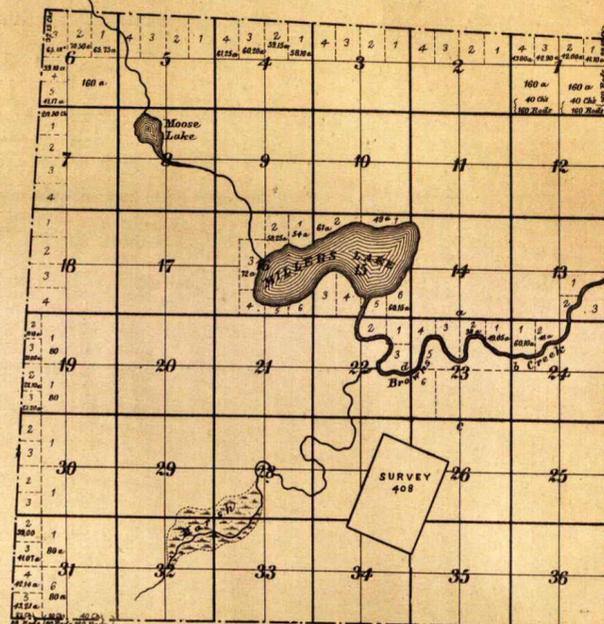

Surveys of Land Grants

Odd shaped tracts of land running in uncommon directions of each other and to the section lines are found in certain localities, especially around the St. Charles area. As mentioned in the History of St. Charles County, Missouri, "The Spanish land granted to individuals is responsible for the irregular appearance of these surveys." The tracts were often subdivided in smaller lots and recorded as such. Example shown in Diagram IV Survey 408.

Diagram IV: Showing fractional part of Section described by "Metes and Bounds."

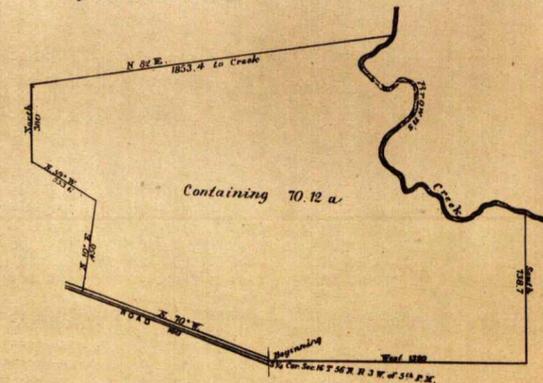

Metes and Bounds

In the Eastern and New England States the system of surveying and describing lands by metes and bounds as followed prior to the establishment of the rectangular system of surveys still exists. The system at its best is imperfect and uncertain in its working, having no known lines for base of surveys, and seldom any official plats for references as to initial points. Diagram No. 4 shows a tract of land described and platted by "metes and bounds," as the same would appear in deeds.



# ARTHUR HAFERKAMP GENERAL MERCHANDISE

A Clean Store

A Clean Stock

Prompt Service

A Square Deal

AUGUSTA, MISSOURI



# ELMER LUETKEMEYER FEED STORE & HATCHERY

FLOUR, FEED, COAL & POULTRY SUPPLIES

U. S. Approved Pullorum Tested Chicks

PHONE 14

AUGUSTA MISSOURI

# GENERAL MERCHANDISE



FRED KNOERNSCHILD  
AUGUSTA, MISSOURI

# LAND TITLE INSURANCE COMPANY OF ST. LOUIS

ESTABLISHED 1880

CAPITAL AND SURPLUS OVER ONE-HALF MILLION DOLLARS

CERTIFICATES OF TITLE

TITLE INSURANCE

ESCROWS

Construction Funds Dispersed

GROVER W. DEVINE, President

C. F. JACOBSMEYER, Executive Vice-Pres. & Secy.

H. A. & C. R. HAMILTON, Counsel

JOHN J. HARTNETT, Vice-Pres. J. VIRGIL ROHAN, Vice-Pres.

EDW. W. SCHAEFER, Vice-Pres. WALTER BLOCH, Vice-Pres.

LOUIS C. W. HECHT, Vice-Pres. S. D. ESSEN, Treas.

FRANCIS P. HARTNETT, Asst. V.P. ROBERT G. RODGERS, Asst. V.P.

FRANCIS M. ROHAN, Asst. Secy. A. V. GIBBONS, Asst. Treas.

Under supervision of Insurance Department of State of Missouri

Clayton Office (5) St. Louis Office (1)

7913 FORSYTHE BOULEVARD 717 CHESTNUT STREET

Parkview 8113 Chestnut 9322-9323

# T44N - R 1 E

- 11 Ahl August & Frieda 50
- 16 Aholt Anthony & Lidwina 178.75
- 14 American Legion Post 1.50 (Small Plats)
- 23 Augusta, City of
- 14 " " 123.5
- 4 Bierbaum Robert H & Cornelia 11.5 \*1
- 6 Borgeding Joseph 34.42
- 13 Bratton Marvin 9.17 (Not Plotted)
- 13 " " 2.50 " "
- 19 Clay Meta 51.35
- 18 " " 46.84
- 18 Emke Otto 52
- 18 Emke Mrs Otto 89.64
- 14 Engelage Julius 1.50 (Small Plats)
- 11 Engelage Louis & Lena 8.70 . . . \*2
- 19 Frankenberg Elenora & Frank 69.20
- 14 Fuhr Berthold & Irene 1.8 (Small Plats)
- 13 Gieger Roy & Laura 7.39 . . . . . \*3
- 12 Gloer E F & J H 3.54 (Not Plotted)
- 1 Gloer E F & J H 36.45
- 7 & 18 Glosemeyer Herbert 38.98
- 18 Glosemeyer Raymond & Casilda 53.31
- 17 Grumke Fritz 13.10
- 18 " " 159.80
- 12 & 13 Hackman Otto F 140.56
- 12 Haenssler Osmund & Evelyn 20 . . . \*4
- 14 & 23 Haferkamp Edwin 69
- 13 & 14 " " 50.14
- 1 Haferkamp Ed W 60
- 2 " " 140
- 13 Haferkamp Edward W 112 (Not Plotted)
- 14 Haferkamp Walter C & Myra 33.65 . \*5
- 1 Ham Hersel 9.1 . . . . . \*6
- 11 " " 50
- 11 Heger Armin F & Wife 17.67
- 3 Hemsath Helena 40
- 2 Hemsath Theodore 40
- 3 " " 80
- 3 " " 52.31
- 4 Hemsath Waldo & Elsie 80
- 3 " " " 40
- 5 Henton Sam F 40
- 5 " " 20.60
- 4 " " 40
- 4 " " 59
- Survey 300 Hering Martin & Emma 2.57 (Not Plotted)
- 11 Hillgass Louise 1.61 (Small Plats)
- 5 Hinnah Gottfried & Marie 155
- 4 Hinnah Gottfried & Marie 7
- 8 " " " 40
- 8, 9, 4 & 5 Hinnah Gottfried & Marie 69
- 5 Hinnah Wademar H 40
- 3 Hopen Alfred 107.69
- 2 " " 80
- 15 & 22 Hueffmeier Harold & Louise 46.35 . . . . . \*7
- 14 Hueffmeier Theodore 5.40 (Small Plats)
- 14 Hueffmeier Theodore 2.02 (Small Plats)
- 1 Hueffmeier Herman 200
- 2 " " 80
- 12 " " 5 (Not Plotted)
- 12 " " 25.75
- 2 Hueffmeier Theodore 40
- 1 " " 80
- 1 " " 40
- 12 " " 5 (Not Plotted)
- 20 Kemner Mrs Helen 44.60
- 16 Kessler Rudolph & Adelia 57.18 . \*8
- 19 " " " " 76
- 18 " " " " 70
- 20 " " " " 67.05
- 18 " " " " 15
- 9 " " " " 49.9
- 21 " " " " 92.76
- 7 & 8 " " " " 155.93
- 8 " " " " 20
- 7 " " " " 10
- 16 " " " " 40
- 5 " " " " 40
- 8 & 9 Kessler Rudolph & Wife 203.40
- 11 Knoernschild Albert & Johanna 1.25 (Small Plats)
- 11 Knoernschild Anna 75.55
- 14 Knoernschild Edwin J & Anna 75.56
- 23 " " " " 96
- 14 Knoernschild Herman 25
- 2 " " 80
- 14 Knoernschild John F 2 (Small Plats)
- 2 Knoernschild John T 41.95
- 11 Knoernschild Oscar & Anna 97.31

- 14 Knoernschild Oswald 3.86 (Small Plats)
- 11 Knoernschild Oswald 6 (Small Plats)
- 1 " " 170
- 13 " " 111.81
- 14 Knoernschild Ottilda 2.16 (Small Plats)
- 7 Knollenberg Henry 30
- 5 " " 80
- 6 " " 120
- 11 Kopmann Fred V & Martha 8.37 . . . \*10
- 17 Kuchem Carl & Wilhelmina 74
- 20 Kuchem Carl & Wilhelmina 109.62
- 1 Luckett Elizabeth 10 . . . . . \*11
- 15 Mallinckrodt Cornelius et al 50
- 22 " " " " 48
- 15 " " " " 40 . \*12
- 22 Mallinckrodt Erwin & Olga P 142.85
- 15 Mallinckrodt Herbert 20
- 22 " " 116
- 13 Mallinckrodt Rupert & Esther 2.2 (Not Plotted)
- 6 Mayer Louis & Gletus 37.87
- 12 McBride H D et al 58
- 1 McRoberts George Est 15 . . . . . \*13
- 11 Meinershagen John Henry H & Wife 40
- 10 Meinershagen John Henry H & Wife 20
- 13 Moritz Ernest R 11.75 (Not Plotted)
- 6 Mossman Joseph & Dorothy 33.44
- 6 " " " " 79.33
- 7 " " " " 44.75
- 1 Mozee Abner 10 . . . . . \*14
- 14 & 23 Muench George Est 139.81
- 12 & 13 Nadler Enos J & Irma 133.21
- 11 Nadler Harry & Lydia 53.81
- 12 " " " " 11.34
- 12 Nadler Henry 116.77
- 12 Nadler Martha 30
- 12 " " 3 (Not Plotted)
- 14 Nadler Louis H 2.96 (Small Plats)
- 11 Nadler Oscar F & Erna W 40
- 12 " " " " 55.72
- 16 Nadler Walter & Edna 161.64
- 21 " " " " 19.14
- 2 Nahm Alfred 100
- 11 Nahm Alfred, Laura & Helen 47.40
- 3 Osthoff Mrs Emma 65.20
- 3 " " 220
- 14 Osthoff Ewald & Adeline 2.50 (Small Plats)
- 13 Parks Elmer 37.9
- 24 Picraux Charles & Lucinda 40
- 17 Poeppel Francis Jr 14.4
- 5 Poeppel Francis Jr 67.85
- 4 Poeppel Henry 40
- 9 Poeppel John & Lizzie 149
- 16 " " " " 25
- 4 Poeppel William 30.56
- 16 " " 41.82
- 9 " " 70.90
- 9 " " 18
- 24, 25 & T 46N - R 2E Pugh King & Gertrude 100
- 6 Quade George W 32
- 4 Rabenau Charles J & Wife 61
- 4 Resch Walter & Florence 91.50
- 12 Riedel John H & Ruby 94.08
- 5 Roesner Herman 40.50
- 7 Roesner Herman B 120.25
- 10 Roesner Raymond T & Cecelia 122.72
- 4 " " " " 40
- 9 " " " " 3.07 (Not Plotted)
- 12 Sander Arlie & Mary 1 (Small Plats)
- 14 Schaaf Carl & Amy 7 (Small Plats)
- 14 Schaaf Malka & Laura 1.60 (Small Plats)
- 3 Schake Hedwig & Edwin 34.80
- 18 " " " " 88.34
- 15 Schell Frank 45.28
- 22 Schierbaum Oscar 79.75
- 11 Schindler Alfred & Wife 22.54 . \*15
- 11 Sehr Herman 70
- 10 " " 151.10
- 15 & 22 Sehr Herman 100
- 8 Sehr Louis 252.65
- 5 " " 80
- Survey 438 Sehr Louis 1.90 (Not Plotted)
- 4 Sehr Mrs Meta 1 (Not Plotted)
- 4 Siem Emilie 40
- 8 & 17 Siem Walter 100.68
- 17 " " 21
- 7 & 18 Siem Walter & Edna 134.56
- 17, 19 & 20 Siem Walter 21.71
- 6 Siem Mrs Wilhelmina 32.66
- 14 & 23 Siem Wilhelmina 60
- 11 Small Plats
- 13 Sollmann Erna 8.64 (Not Plotted)
- 2 Sollman Theofilus 40
- 11 " " 35


- 16 Stelzer Alvin E & Hedwig 19.21 . . . 7, 8, 17 & 18 Struckhoff Albert & Angela 92
- 10 Struckhoff Bada et al 170.15
- 13 Struckhoff Bada & Agnes 16.35 . . .
- 13 Struckhoff Bada & Agnes 5 (Not Plotted)
- 13 Struckhoff Bada & Agnes 47 (Not Plotted)
- 21 Struckhoff Clara 140
- 21 Struckhoff Edmond H & Frances 100
- 9 " " " " 80
- 10 " " " " 86.9
- 4 " " " " 30
- 21 Struckhoff Guido 82.10
- 16 " " 23.25
- 10 Struckhoff Herbert H & Monica 3 (Not Plotted)
- 15 Struckhoff Leo 82.69
- 15 Struckhoff Leo
- 16 Struckhoff Robert & Mary 135
- 21 " " " " 6
- 15 " " " " 54.13
- 17 & 20 Struckhoff Vincent 138.76
- 17 Struckhoff Victor & Julitta 112.75
- 17 Struckhoff Vincent & Olga 63.13
- 5 Twiehaus J-Fritz 60
- 19 Voelkerding Jean G 13 (Not Plotted)
- 19 & 20 Voelkerding Oswald & Lydia 76
- 17 Voelkerding Oswald & Lydia 145.94
- 21 Voelkerding Walter & Jean 156.25
- 19 Voelkerding Werner 70
- 6 " " 33.44
- 6 " " 32.66 . . . . .
- 7 " " 14.6
- 7 " " 97.07
- 19 " " 70
- 14 Vogelpohl Louis & Anna 1 (Small Plats)
- 23 Vogelpohl Louis & Anna 56.49
- 10 Vogt Richard 60
- 15 Welker Henry 100
- 10 " " 10
- 14 " " 5.85 (Small Plats)
- Survey 300 Willenbrink Anton J & Mary 2.33 (Not Plotted)
- 17 Willenbrink Hugo 65
- 6 Willenbrink Raymond A & Wife 80
- 5 " " " " 80
- 7 " " " " 50
- 6 Willenbrink Victor G & Mary 68
- 11 Wissmann Edgar 7.96 . . . . .
- 11 " " 5.23 (Small Plats)
- 1 Wissman Theodore 6 . . . . .

# T44N - R 2 E

- 8 Berg Erna & Arthur 179.46
- 4, 5, 8 & 9 Berg Oscar J & Helwig 217
- 4 Brookman Silas E 120
- 4 & 5 T 45N - R 2E Carter Emil L & Katie M 57.22
- 4 & 5 Carter Emil L & Katie M 20.1
- 3 & 4 Coates Gordon R & R G Evans 70
- 4 Coates Gordon R & Thelma 40.80
- 3 & 4 Coates Gordon R & Thelma 26.13 . . . . . \*1
- 6 Cornhill Frank M 405.83
- 5 Dieckmann O H 292.03
- 6 Engelage Herman 80
- 5 " " 160
- 6 Ham Mrs I 20 . . . . . \*2
- Survey 384 Haupt L C 16 (Not Plotted)
- 6 Hueffmeier Theodore 20 . . . . . \*3
- 6 Knoernschild Oswald & Helen 14.18 . . . . . \*4
- 7 Koch William 244.95
- 6 Luckett Elizabeth 20 . . . . . \*5
- 6 Meredith C B 58
- 4 Meyer H F Heirs 159
- 3 & 4 " " " " 81.53
- 3 & 4 Nadler Mrs Carrie 21.32 . . . \*6
- 5 Oberdieck Albert & Vernon 88.7
- 3 & 4 " " " " \*7
- 4 & T 45N - R 2E Oberdieck Walter Walter H & Irene 160.21
- 7 & T 44N - R 1E Sander Arlie & Mary 151.72
- 7 & 8 Tavern Rock & Sand Co 252.30
- 10 " " " " 767.10
- 9 " " " " " "
- 8 " " " " 55
- 6 " " " " 40

TWP. 44 NORTH - RANGE 1 EAST


ST. CHARLES COUNTY MISSOURI

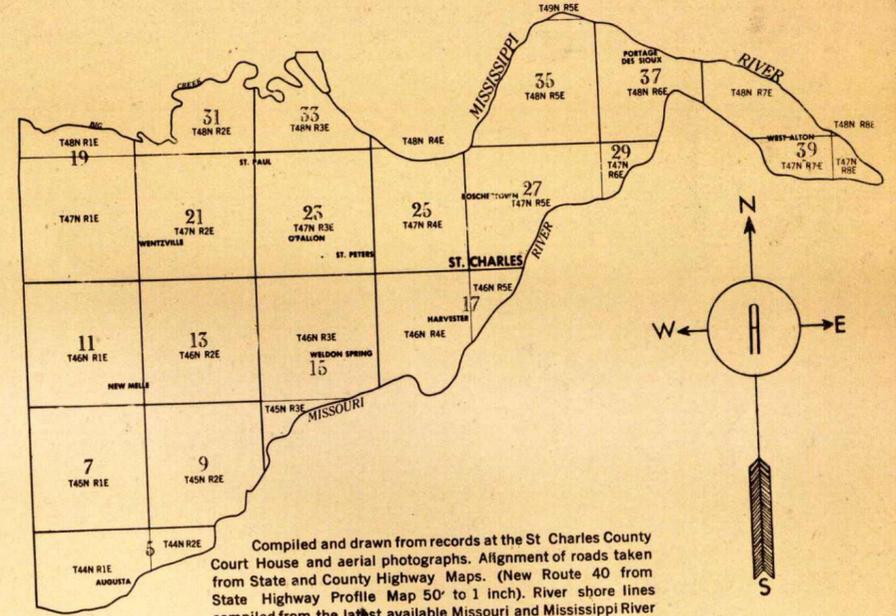

Compiled and drawn from records at the St. Charles County Court House and aerial photographs. Alignment of roads taken from State and County Highway Maps. (New Route 40 from State Highway Profile Map 50' to 1 inch). River shore lines compiled from the latest available Missouri and Mississippi River charts surveyed by the U. S. Corps of Engineers.

All maps drawn, reproduced and copyrighted by the Artcraft Company, Quincy, Illinois.

TWP. 44 NORTH - RANGE 2 EAST

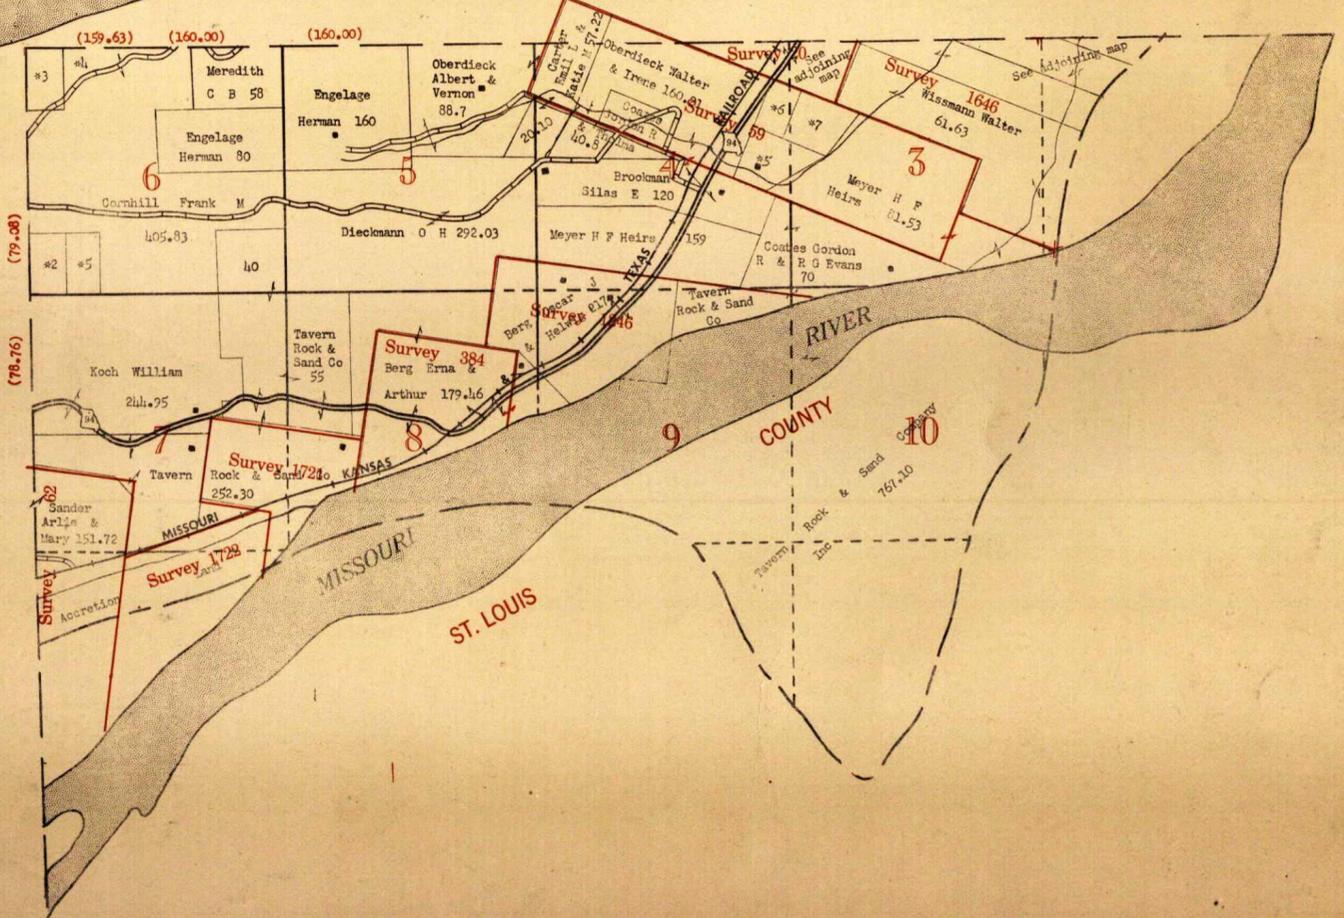

WRIGHT CITY



WENTZVILLE



ALL KINDS OF BUILDING MATERIAL

FARMS

COUNTRY HOMES

A. J. SHULTS

REAL ESTATE

Opposite Court House

Phone 13

Troy, Mo.


IN TROY EVERY DAY EXCEPT WEDNESDAY



CLUBHOUSES

ACREAGE

# MORRIS MUSCHANY

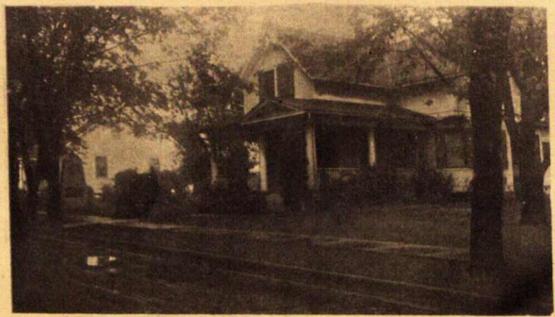

## Funeral Director

WENTZVILLE, MISSOURI

PARLORS AT AUGUSTA, NEW MELLE AND WENTZVILLE

# T 45 N - R 1 E



- 27 Albrecht A W 40
- 3 Albrecht Albert W 395
- 10 " " " 43
- 1 Auping Ernest F 33
- 28 Backhaus Eldon 83.83
- 32 " " " 80
- 29 Backhaus Emmett 81.33
- 30 " " " 132.30
- 32 Backhaus Herman 160
- 31 Backhaus Herman & Pauline 71.90
- 32 Backhaus Herman & Pauline 20
- 17 Bada Fred H & Magdalena 120
- 1 Bahr Leo A & Stella 36.1
- 34 Bay Earl I & Marie 40
- 33 " " " " 10 . . . . \*1
- 34 " " " " 10 . . . . \*2
- 16 Becker Aug C 39.20
- 11 Becker August C 72.46
- 11 & 14 & 15 Becker August C 323.50
- 15 Becker August C 263.14
- 18 Becker Charles H & Mathilda 68.39
- 18 " " " " 56
- 9 Becker Theodore 264
- 9 Becker Oscar C & Viola 80
- 8 " " " " 80
- 6 Beier Gustave & Wife 232.04
- 7 Bennett George G et al 9.8 . . \*3
- 25 Bergseiker John 115.35
- 36 Bergseiker John F 80
- 24 " " " " 78.2
- 9 Berkemeier Frank, Paul & Alma 40 \*4
- 16 Berkemeier Frank & Paul 74.73
- 16 " " " " 28.3
- 9 Berkemeier Frank, Paul & Alma 96
- 4 Bier Gus 80
- 33 Bierbaum Robert H & Cornelia 80
- 33 " " " " 80
- 4 Blatz Herb H & Mathilda 80
- 3 " " " " 78.06
- 13 Bollman Henry 78
- 13 " " " " 100.44
- 20 Bollman Herman 10.23 . . . . \*4A
- 7 Borgelt Edwin H 116.60
- 4 Brakensiek Edmon & Clara 39.19 \*5
- 8 Brandes Louis & Ella 180
- 5 Brandt Benjamin F & Adelia 68.04
- 6 " " " " 37.04
- 7 Brandt Clarence W & Cora 116.60
- 18 " " " " 80
- 7 " " " " 40
- 7 Brandt Cora 80
- 7 Brandt George H 28
- 13 Britton J Boyd & Wife 121
- 21 Bruere Theodore Jr & Lillian 40
- 22 " " " " 40
- 13 & 24 Curlee Francis M Est 44.76
- 13 Curlee Francis M Est 27.71 . . \*6
- 1 Demien William 44.50
- 26 Dicks Dr Louis & Wife 359
- 23 Dicks Dr Louis & Wife 375.46
- 14 " " " " 342.75
- 19 Diekmann Arnold Heirs 204.60
- 17 Donaldson James & Maymie 40
- 10 Donaldson James W & Maymie A 417.55
- 21 Duebbert Henry 220
- 16 " " " " 96.70
- 21 " " " " 20
- 12 & 13 Ficht Leo & Wife 94.30
- 12 Ficht Leo & Wife 35.34
- 20 Femme Osage Congregation 35
- 34 Fenton Sam F 136.5
- 33 " " " " 16.5
- 27 " " " " 200
- 11 & 12 Fuchs Peter Heirs 87.60
- 11 & 12 " " " " 10.7
- 5 Gerdemann Ida 77.25
- 34 Gilles Charles N & Harriett 40
- 20 Gosejacob Emil F & Blondina 29
- 19 Gosejacob Emil F & Blondina 40
- 27 Graveman W C 40
- 34 " " " " 52
- 35 " " " " 20
- 18 Guhlemann Oliver W 102.21
- 19 " " " " 18.9
- 19 Guhlemann Theodore 49.25
- 34 Guilding Arbie & Amelia 20 . . \*8
- 33 " " " " 20 . . \*9
- 35 Haferkamp Edward W 80
- 7 Harper H E & Dorothy 10 . . . . \*10
- 3 Heitmann Otto 80
- 10 " " " " 37
- 10 " " " " 40
- 21 Hellmich Emil 100
- 20 " " " " 60
- 21 Hemann Elvin W & Clara 60
- 20 " " " " 50
- 17 " " " " 76.50
- 16 " " " " 33

- 27 Hemsath Helena 80
- 30 Hennecke Dennis & Alice 40
- 30 " " " " 73
- 35 Hindersmann Lizzie 120
- 26 " " " " 120
- 31 Hinneh Amanda 139.35
- 12 Holt Oscar 31.4
- 34 Hopen Alfred 40
- 35 Jaschke Joseph J 140
- 34 " " " " 146
- 7 Javanx George C & Wife 9.7 . . \*11
- 24 Jentzsch Frank & Pearl 160.89
- 16 Joerling William & Amelia 157.84
- 26 Johnson Anton & Bertha et al 180
- 36 Johnson Charles & Elva 90.20
- 3 Kneemuller George 80
- 2 " " " " 40
- 11 " " " " 40
- 10 " " " " 40
- 35 Knoernschild Edwin 20 . . . . \*12
- 35 Knoernschild Herman 20 . . . . \*13
- 36 Knoernschild John T 275.99
- 36 Knoernschild Oswald 40
- 35 Koenig Benjamin A & Wife 40
- 24 Koenig Herman & Helena 25
- 4 Krueger Bert F & Eunice 275.61
- 7 Lake Lawrence C & Wife 9.3 . . \*15
- 23 Langemann Henry 116
- 24 " " " " 273.99
- 22 Laumeier Charles 209.52
- 23 " " " " 81.66
- 15 Laumeier Edwin 208
- 11 " " " " 36.75
- 22 Laumeier Edw'n 138.82
- 23 " " " " 29.15
- 25 Leonard George & Wife & Kautzmann John 11.56 . . . . \*16
- 8 Lippold William 40
- 23 Luecke Raymond C 40
- 24 " " " " 40
- 25 " " " " 221.41
- 5 Luedloff Christ & Mildred 312.6
- 4 " " " " 39.19
- 7 Luetkemeyer Emma & Glenn 28 . . \*16A
- 7 Luetkemeyer Emma A & Glenn 124.94
- 6 " " " " 38
- 17 Luetkemeyer Hugo R & Lydia 103.5
- 20 " " " " 77
- 33 Mallinckrodt Cornelius et al 80
- 33 " " " " 40
- 28 " " " " 40 \*17
- 29 Mallinckrodt Erwin H & Olga 80
- 30 Mallinckrodt Raymond & Alma 40
- 31 " " " " 70
- 32 Mallinckrodt Theodore Sr 200
- 36 Maschmeyer William 80
- 25 " " " " 150
- 25 " " " " 50
- 26 " " " " 20
- 31 Mayer Louis P & Cletus 210
- 34 Meinershagen John, Henry & Hugo 20 . . . . \*17A
- 2 Meyer Albert 248.82
- 11 " " " " 227.9
- 14 & 15 Meyer Gustav 151.29
- 14 & 15 " " " " 12.64
- 14 Meyer Gustav 30.25
- 15 " " " " 164.18
- 10 " " " " 40
- 12 Meyer William 120
- 27 Morton Paul 40
- 29 Nadler Aug H 40
- 20 " " " " 40
- 21 Nadler August H 80
- 30 Nagel Otto 193
- 2 Neiderjohn Henry 40
- 25 Opfer Henry 80
- 34 Osthoff Mrs Emma 40
- 26 Parsons Investment Company 359
- 20 Paul & Nienhueser 40
- 19 " " " " 45
- 29 " " " " 40
- 20 " " " " 14.65 . . . . \*18
- 7 Pearson Ollie M 40
- 8 " " " " 40
- 17 & 18 Pearson Ollie M 35
- 28 Peters Arthur L 40
- 27 " " " " 80
- 21 " " " " 40
- 22 " " " " 120
- 31 Peters Quentin W & Wife 72.49
- 30 " " " " " 12
- 8 Peterson Donald A & Claire 15 . . \*18A
- 29 Pieper J Fritz Heirs 120
- 30 " " " " " 67
- 35 Prag Raymond F & Marion 160
- 17 Rawie Gust 100
- 20 Rawie Gustav 38.60
- 20 " " " " 160
- 28 Rehmeier Edward & Clara 80
- 33 " " " " 40
- 27 " " " " 80

- 27 Rehmeier Edward, Clara, Walter & Hilda 80
- 11 Rehmeier Walter & Hulda 31.5
- 11 " " " " 60.54
- 28 Rehmeier B H Heirs 400
- 18 Reinhardt Edwin J 135
- 20 Reinhardt Ernst 15.06 . . . . \*19
- 18 Reinhardt Rich E 40
- 19 Schaechter Elvin W & Clara 160
- 18 " " " " 90
- 17 " " " " 20
- 34 Schell Frank 20 . . . . \*19
- 6 Schiermeier H G 63
- 6 Schmidt George & Louisa 40.6
- 5 Schuermann Harry G & Pearl 49
- 17 Schuster Edwin 120
- 29 Sehrt Arnold & Wife 60
- 32 " " " " 78.50
- 12 Slack Randell J & Grace 120
- 2 " " " " 302.6
- 1 " " " " 540.28
- 34 Steinhauser Frank R & Marie 30 \*19
- 33 " " " " 30 \*20
- 17 Stock Louisa 40
- 32 Stratmann Albert & Martha 28.9 \*21
- 31 Sullivan James A C 35.62
- 36 Tabler Clay H 30
- 12 Thomas William Est 40
- 11 " " " " 20
- 36 Thoroughman Edgar & Wife 44.51
- 20 Thilking Dan & Ollie 56.24
- 19 " " " " 75
- 29 Thilking Emmons & Anna 80
- 30 " " " " 40
- 29 " " " " 40
- 32 Twiehaus Henry 41.50
- 29 " " " " 100
- 33 Twiehaus J Fritz 72
- 32 " " " " 48
- 21 Twiehaus John & Edward 40
- 22 " " " " 117.25
- 34 Voglespohl Louis & Anna 40
- 35 Vogt Rich Est 40
- 12 Waters E B & Grace 208
- 13 Waters E B & Grace 154.54
- 33 Webbink Fred A 160
- 9 Webbink J Herman 40
- 4 Webbink Herman 120
- 8 Webbink Otto H & Hulda 42
- 8 Welge Elsie & Adele 160
- 9 " " " " 120
- 16 " " " " 117.28
- 11, 12, 13 & 14 Wessler Alvin 48.65
- 5 Wildschuetz Alvin 78.94
- 6 Wildschuetz Louise, Otto & Edmund 111.20
- 6 Wildschuetz Otto & Louise 10 . . \*22

# TWP. 45 NORTH - RANGE 1 EAST

# ST. CHARLES COUNTY MISSOURI

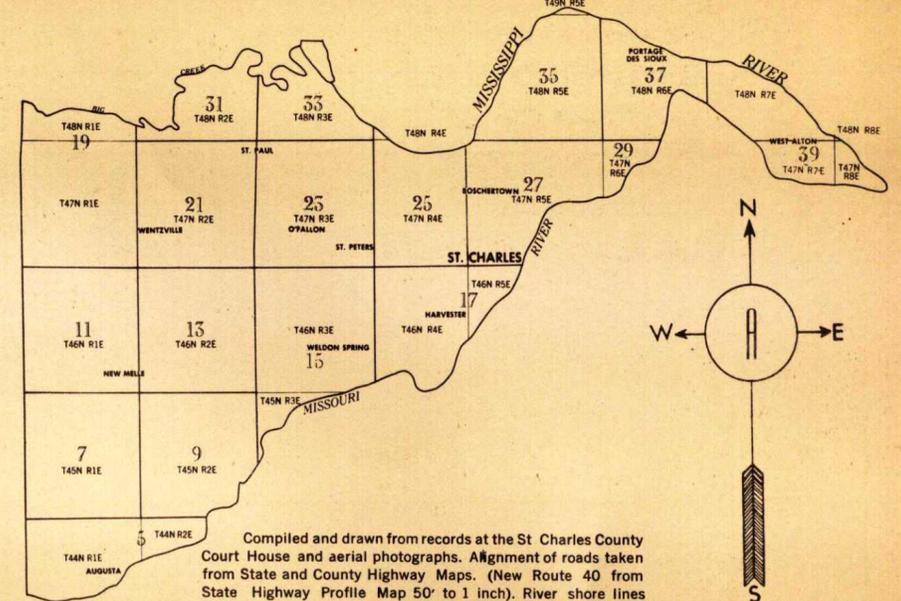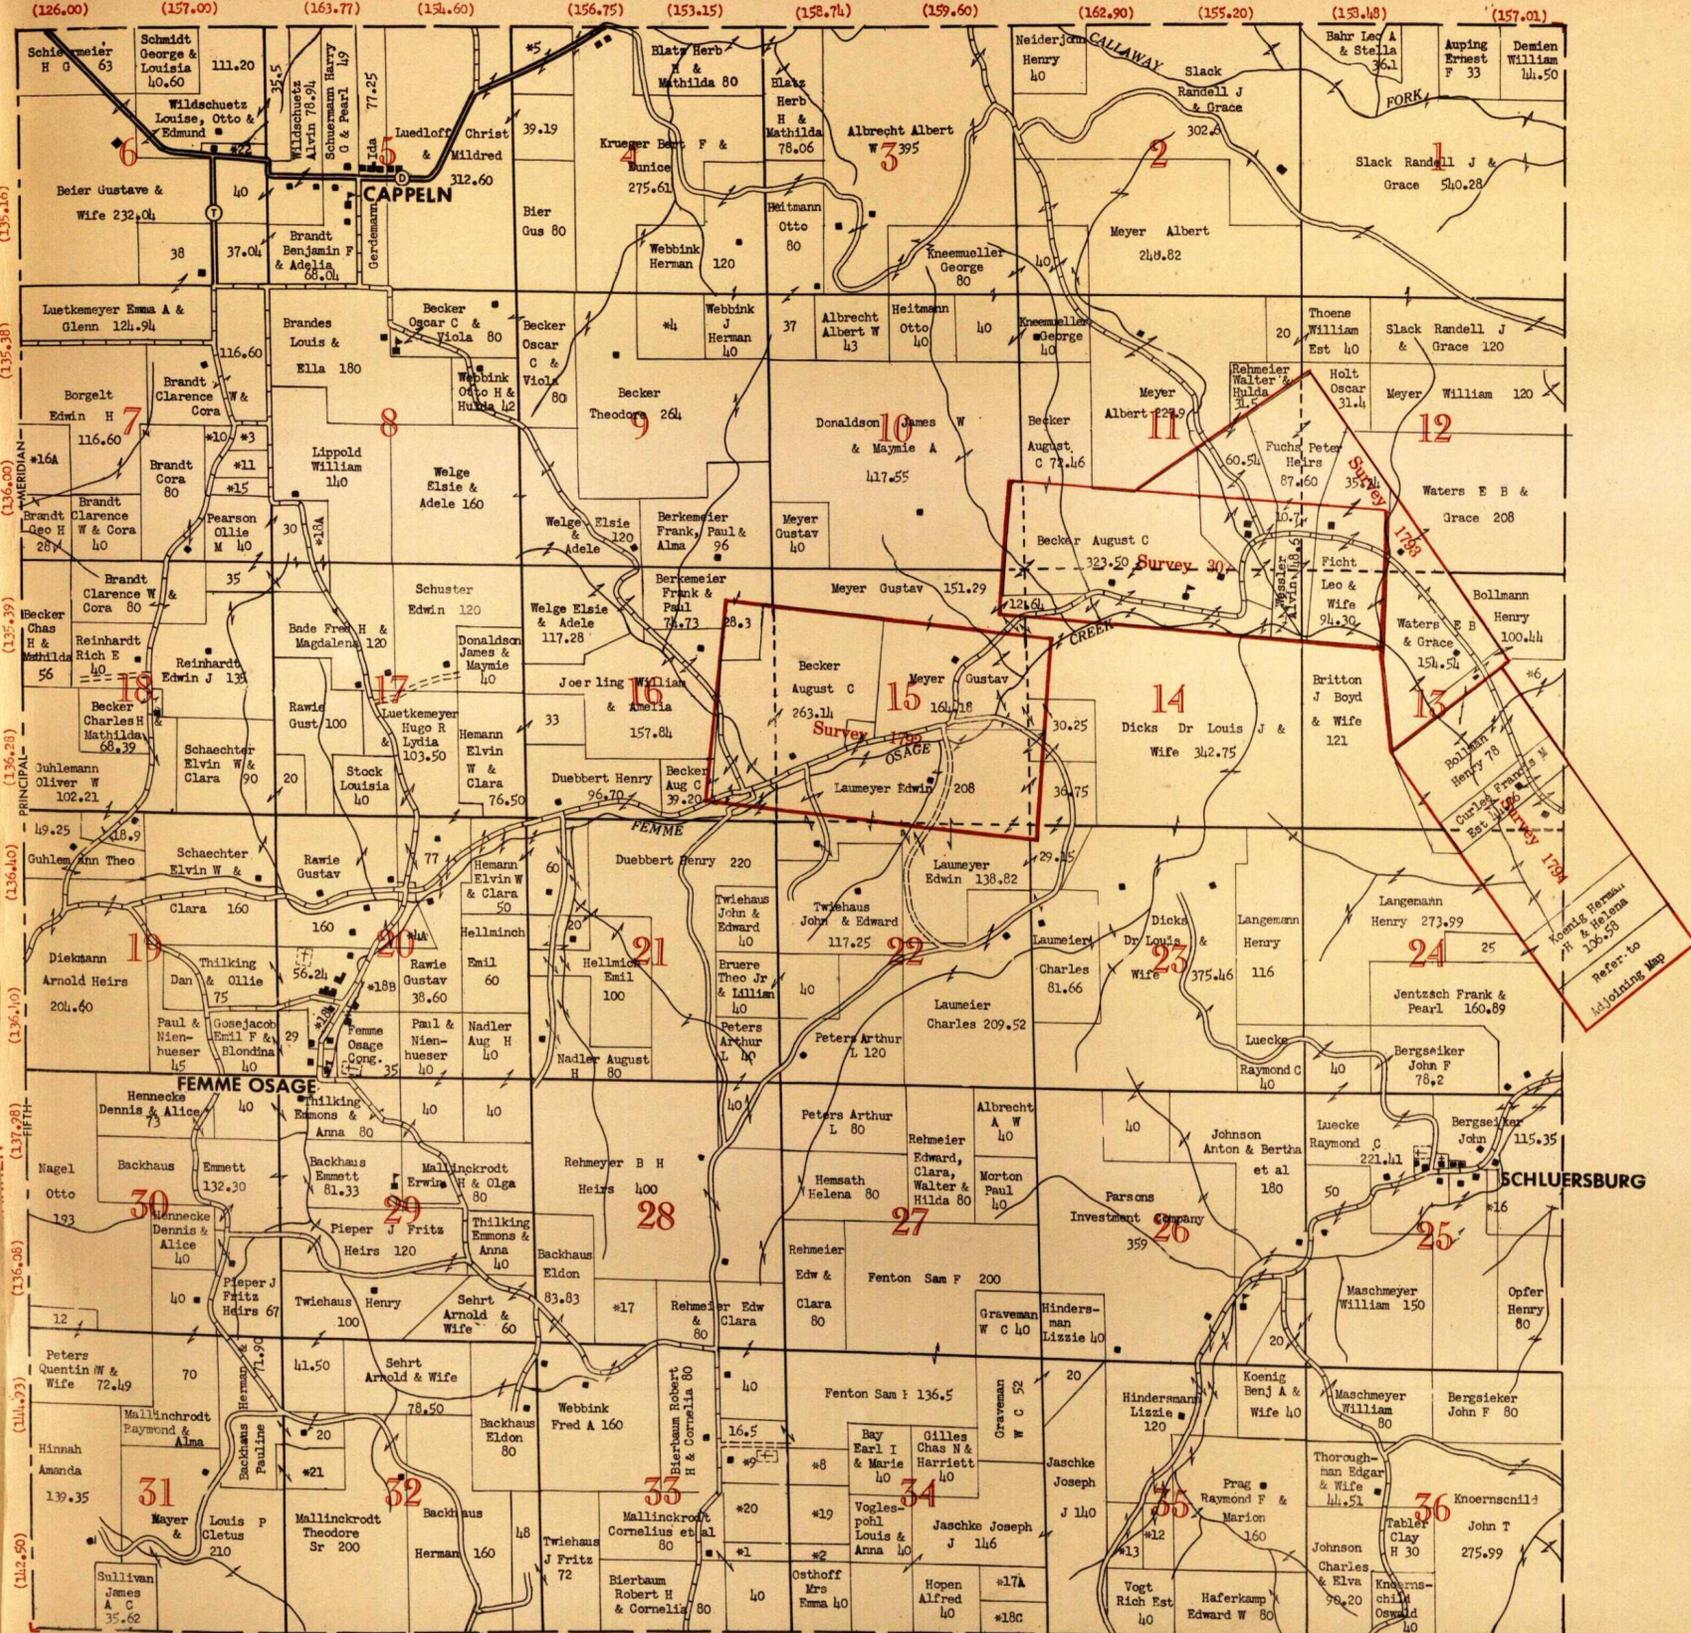

Compiled and drawn from records at the St. Charles County Court House and aerial photographs. Alignment of roads taken from State and County Highway Maps. (New Route 40 from State Highway Profile Map 50' to 1 inch). River shore lines compiled from the latest available Missouri and Mississippi River charts surveyed by the U. S. Corps of Engineers.

All maps drawn, reproduced and copyrighted by the Artcraft Company, Quincy, Illinois.

**LEGEND**

- PAVED ROAD
- BITUMINOUS SURFACE ROADS
- STATE GRAVEL ROADS
- FARM TO MARKET ROADS
- U. S. (FEDERAL) HIGHWAY
- STATE HIGHWAY
- CHURCH, SCHOOL & OTHER BUILDINGS

|           |           |           |
|-----------|-----------|-----------|
| 80 RODS   | 4360'     | 330       |
| 240 FEET  | 20        | ACRES     |
| 80        | 10 CHS.   | 40 ACRES  |
| 40 CHAINS | 20 CHAINS | 1320 FEET |

**EMMONS ABSTRACT COMPANY**


A ROD IS 16.5 FEET  
 A CHAIN IS 66 FT OR 4 RODS  
 A MILE IS 320 RODS - 5280 FT.  
 A SQ. ROD IS 272.5 SQ. FEET  
 AN ACRE CONTAINS 43560 SQ. FT  
 A PERCH IS 5.5 YARDS  
 A ROD IS 40 SQ. POLES  
 A LINK IS 7.92 INCHES

**ORDER**

Plat Maps of St. Charles County  
 Exclusively from  
**EMMONS ABSTRACT COMPANY**  
 ST. CHARLES, MISSOURI  
 Published by  
**THE ARTCRAFT COMPANY**  
 QUINCY, ILLINOIS

SECTIONAL MAP OF TOWNSHIP WITH ADJOINING SECTIONS

|    |    |    |    |    |    |    |    |
|----|----|----|----|----|----|----|----|
| 36 | 31 | 32 | 33 | 34 | 35 | 36 | 31 |
| 1  | 6  | 5  | 4  | 3  | 2  | 1  | 6  |
| 12 | 7  | 8  | 9  | 10 | 11 | 12 | 7  |
| 13 | 18 | 17 | 16 | 15 | 14 | 13 | 18 |
| 24 | 19 | 20 | 21 | 22 | 23 | 24 | 19 |
| 25 | 30 | 29 | 28 | 27 | 26 | 25 | 30 |
| 36 | 31 | 32 | 33 | 34 | 35 | 36 | 31 |
| 1  | 6  | 5  | 4  | 3  | 2  | 1  | 6  |

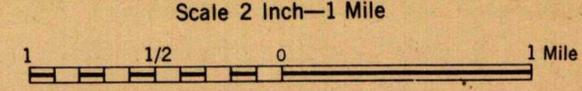

# GUTERMUTH

## APPLIANCE COMPANY

SHELLANE GAS SERVICE  
SERVEL REFRIGERATORS  
RANGES  
WATER HEATERS  
ZENITH RADIOS  
ELECTRICAL APPLIANCES

Phone O'Fallon 8-22

HIGHWAY 40 O'FALLON, MO.

YOUR FAMILY DRUG STORE SINCE 1931

### Through The Years, The

# STANDARD DRUG CO.

has been serving St. Charles County, Missouri and Illinois.

OUR FAITHFUL, PROGRESSIVE SERVICE HAS BEEN REWARDED BY THOSE WHOM WE HAVE SERVED SINCE 1931.

Our plans are to continue to grow, to expand our service so that we may continue to warrant your patronage and to continually serve you better.



## STANDARD DRUG CO.

116 N. MAIN ST. ST. CHARLES, MO.

Where Quality - Courtesy - Service & Price  
Means Something.

OLD ENOUGH TO KNOW • YOUNG ENOUGH TO GROW


## T 45 N - R 2 E

- 4 Albrecht Max Walter 2 (Not Plotted)
- 31 Appenbrink W A E 54.75
- 26 Aulbert Clifford J 61.20
- Survey 19 Aulbert H J & L 2 (Not Plotted)
- 26 & 27 Aulbert Henry J & Luwina 93
- 9 Bacon Harvey & Clara 40
- 10 Bacon Mrs William 80
- Survey 20 Bair James M 2.27 and 2.75 (Not Plotted)
- 5 Baker Edith 10 . . . . . \*1
- 17 Bates Henry & Elroy 165.94
- 28 Becker Grover 126.21
- 23, 24, 25 & 26 Becker Edwin 60.29
- 26 Becker Edwin 7.61
- 4 Behrens Mrs Henry 17.85 . . . . . \*2
- 4 Berry Everett & Mary 121
- 4 Bieser H G 20
- 10 Bieser Henry G 18.24
- 28 Blankenship Fred & Anna 41.93 . . . \*3
- 33 Blankenship Lonnie & Anna 48.08
- 33 Blanton David A Jr 44.92
- Survey 20 Blanton David A Jr 1 (Not Plotted)
- 33 Blanton Co, The 210.19
- 7 Bollman Henry 18
- 18 " " 12.85
- 19 Bollman Herman 102.03
- 19 " " 54.70
- 20 " " 40
- 16, 20 & 21 Borgman Arthur T 107
- 20 Borgman Arthur T 34.52
- 20 Brakensiek Ed 447.15
- 30 " " 80
- Survey 20 Buemer Frank 2.49 (Not Plotted)
- 33 Carter Emil L & Katie M 25.34 . . \*4
- 14 & 23 Castillo B Irene 80.79
- 23 & 24 Castillo Dwight C 186.37
- 5 Castillo Mitchel 40
- 28 Chandler Harry & Cora 46.40
- 10 Corvey Larkin W & Dorothy 45.65
- 4 Crawford James W & Gertrude 50
- 15 Crowder Robert 28.7
- 4 Cunningham Samuel & Anna 19 . . . \*6
- 7 Curlee Francis M Est 36.65
- 18 " " 393.88
- 29 Curlee S H 402.44
- 29 & 32 Curlee S H 546.20
- 15 DeGrasse Vincent & Varlene 40
- 6 Demien William 71.83
- 26 & 35 Dennis Charles F & Wife 95
- Survey 1643 Dickman O.H.1 (Not Plotted)
- 21 Diederich Eugene & Helen 149.52
- 34 Diederich Walter J H 16.88 . . . \*7
- 23 Durst Ruby 26.54
- 4 Ebert Rudolph & Corine 40
- 23 & 24 Engelage Oswald 44.47
- 22 & 23 Engelage Oswald 132
- 20, 21, 28 & 29 Fluesmeier Olinda K 120
- 21 Fluesmeier Olinda K 41.65
- 28 Fluesmeier Olinda K Est 173.43
- 21, 22, 27 & 28 Fluesmeier Olinda K Est 43.5
- 27 Fuhr Edwin W & E M 89.85
- 13 & 23 Fulkerson Hudson S & Phyllis Parr 68.67
- 14, 15, 22 & 23 Fulkerson Katie B 79.92
- 13, 23 & 24 Fulkerson Nell 66.60
- Survey 476 Fulkerson Nell 3.56 (Not Plotted)
- 23 & 26 Fulkerson Olinda 53.80
- 20 & 29 Gerlemann William F 104.93
- 16 Greiwe August F 42.57
- 17 " " 82.46
- 9 " " 80
- 16 Greiwe Louise 135.7
- 16 " " 18.79
- 17 " " 41.42
- 14 & 23 Greiwe Martin & Wife 34.94 . . \*8
- 26 & 27 Haferkamp Gus Est 163
- 4 Hamlet of St. Anthony 18.35 . . . \*8A
- 15 & 22 Hardin Dr Thomas L 8 . . . . \*9
- 23, 26 Hardin Dr Thomas L & Mabel 40.5 . . . . . \*9A
- 27 & 34 Hartman Alma 28.59
- 28 Hartman Alma 73.90
- 34 & 35 " " 95.22
- 9 Hill Orla & Grace 165.20
- 16 Hindersmann G W 61.4
- 17 " " 181
- 21 " " 4.22 (Not Plotted)
- 22 & 23 Holden Raymond E & Fern 61.50
- 23 Holden Raymond F & Fern 27.60
- 21 & 22 Holland James E & Frances 100
- 26, 27 & 35 Howell Arch & Wife 131.55
- 27 & 28 Howell Arch & Wife et al 49.15
- 13, 14 & 23 Huffmeier Gustav 57.52
- 25 & 26 Jacobson Rudolph C 132.80
- 19 Jentzsch Frank & Pearl 39.73 . . \*10
- 10 Johnson John F et al 1.28 (Not Plotted)
- 10 Johnson John, Elmer & Myrtle 73.55
- 10 Johnson Ora H & Talitha 48.76 . . \*11
- 19, 20, 29 & 30 Kamphoefner Hulda & Gerleman Susan 226.32
- 28 Kamphoefner Hulda & Gerleman Susan 41.68
- 20 Kamphoefner Hulda & Gerlemann Susan 40 . . . . . \*12
- 18 Karrenbrock W F 60
- 15 Klein Victor G & Wife 119.07
- 31 Knoernschild John T 62.4
- 31 Knoernschild Oswald & Wife 94.42
- 30 Knoernschild Oswald H & Helene 449
- 19 & T 45N - R 1E Koenig Herman H & Helena 106.58
- 19 Koenig Herman H & Helena W 81.22
- 18 Koenig Herman H & Helena W 20 . . \*13
- 5 Kohler John & Wife 153.80
- 29 Krueger John W & Wife 80
- 29 " " 65.21
- 30 " " 40
- 18 Langeman Henry 56
- 15 Leinkuehler Arlie & Mary 87.32
- 15 & 22 Leinkuehler Arlie & Mary 63.56
- 10 & 15 Life Jesse H 102.05
- 10 Life William P 348.01
- 22 & 28 Livergood T T 80
- 22, 23 & 27 Livergood Thomas M 73.96
- 13 & 24 & T 45N O R 3E Maschmeyer John 44.8
- 25 McIlvried Elsie V, Grace & Helen 52
- 24 McIlvried Elsie V, Grace & Helen 17
- 9 McKenney Sallie 69.15
- Survey 1643 Meyer H F Heirs 1 (Not Plotted)
- 26 & 27 Meyer Louise M J 42.81
- 31 Mississippi Valley Trust Co 303.20
- 32 Mississippi Valley Trust Co 60
- 25 & 26 Morris Herbert J 53
- 25, 26 & 35 Muhr Alvin 188
- 20 Muschany Morris J 40
- 17 " " 80
- 15, 16, 21 & 22 Muschany Robert O & Antonette 71.61
- 14 Nadler Louis 105
- 27, 34 & 35 Nadler Ottmer & Albertha 150.71
- 33 Oberdick Albert & Vernon 83.12
- 4 Picraux Mrs Louise 97.43
- 4 Picraux Samuel F 120
- 10 Pugh King & Gertrude S 1.5 (Not Plotted)
- 22, 27 & 28 Ray William J & Frances H 310.07
- 22 & 23 Ray William J & Frances H 174.09
- 16, 21 & 22 Reinert Madeline 154.52
- 15 Reinwald Arlie & Fulkerson 17.55 \*15
- Survey 19 Reinwald Wilbert & Bernice 1 (Not Plotted)
- 11 Reinert William L, Paul & Fred J 74.26
- 10, 11, 14 & 15 Reinert William L, Paul & Fred J 125.8
- 16 Ruebeling Albert G & Della 102.55
- 16 " " " " 8.2
- 20 & 29 Schemmer Anna 119
- 16 Schemmer Anna 19 . . . . . \*16
- 15 Schennigmann Frank & John Graef 77.87
- 15 Schennigmann, Bernard Joseph 19.7 \*16A
- Survey 20 Seitz Ed 1 (Not Plotted)
- 4 Saper Steve & Louise 40
- 5 " " " " 70
- 9 Silberman Louis J 120
- 16 " " " " 128.53
- 7 Slack Randell J & Grace 320.66
- 6 " " " " 470.50
- 17 Slocum Arthur G 41.24
- 34 Staltzer Emil & Hilda 133.74
- 5 Stevener Frank 103.70
- 8 Stevener Otto 80
- 5 " " 240
- 30 Stockhausen Charles J & Hilda 226.67
- 19 Stockhausen Charles J & Hilda 53.37
- 16 Stokes Stanley & Gladys 127
- Survey 19 St Paul Evangelical & Reformed Church 1 (Not Plotted)
- 8 Swithich John 320
- 21 & 28 Taylor John W Est 80
- 27 & 28 Taylor Lewis E et al 86.29
- 21 & 22 Teckemeier H G 109.73
- 20 Teckemeier H G 127.20
- 4 Thielmann William 20
- 8 Todebusch William & Wife 240
- 17 " " " " 82.46
- 7 " " " " 160
- 23 & 26 Tuspker H W Est 57.68
- Survey 14 Tuspker H W Est 9.61 (Not Plotted)
- 14 Tyler Early G 110.09
- 14 Tyler Robert & Maude 135.10
- 4 Uhlman Charles & Lydia Ann 100
- 5 Uhlmansiek Willie & Milda 40
- 13 & T 45N - R 3E U S A
- 13 & 24 Vogt Frank & George 71
- 14 & 15 Vogt Frank George 197
- 7 Waters E B & Grace 18 . . . . . \*17
- 34 & 35 Williams George H 282.60
- 33 Williams George H 321.31
- 24 Williams Josie Stewart 50
- 33, 34 & T 45N - R 2E Wissmann Walter 201.63
- 9 Wolf Nelson F 156.05
- 27 Wulferkammer Henry 13.42 . . . . \*18
- 10 Ziegler John W & Orilla 25 . . . \*19

# M-F-A CO-OPERATIVE ASSOCIATION NO. 20

THE PIONEER

WENTZVILLE, MISSOURI

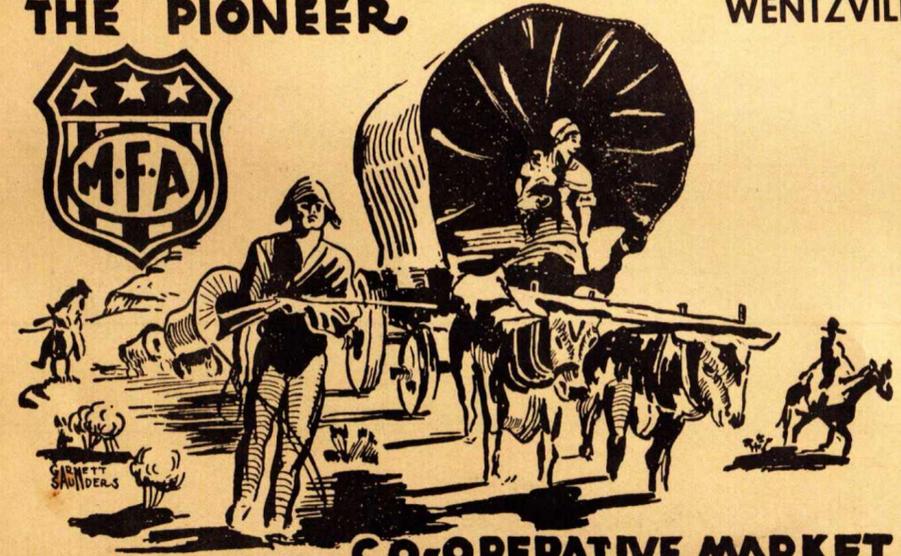

- ★ TIRES
- ★ ROOFING
- ★ PAINTS
- ★ WIRE
- ★ SIDING
- ★ GAS & OIL

## CO-OPERATIVE MARKET

LET US PROVIDE YOUR NEEDS IN FARM SUPPLIES:


**GRAIN • FEED • SEEDS • FLOUR • FERTILIZER**

Live Stock and Poultry Remedies and Supplies

WE BUY: POULTRY - EGGS - SEED - GRAIN

# ST. CHARLES COUNTY MISSOURI

## TWP. 45 NORTH - RANGE 2 EAST

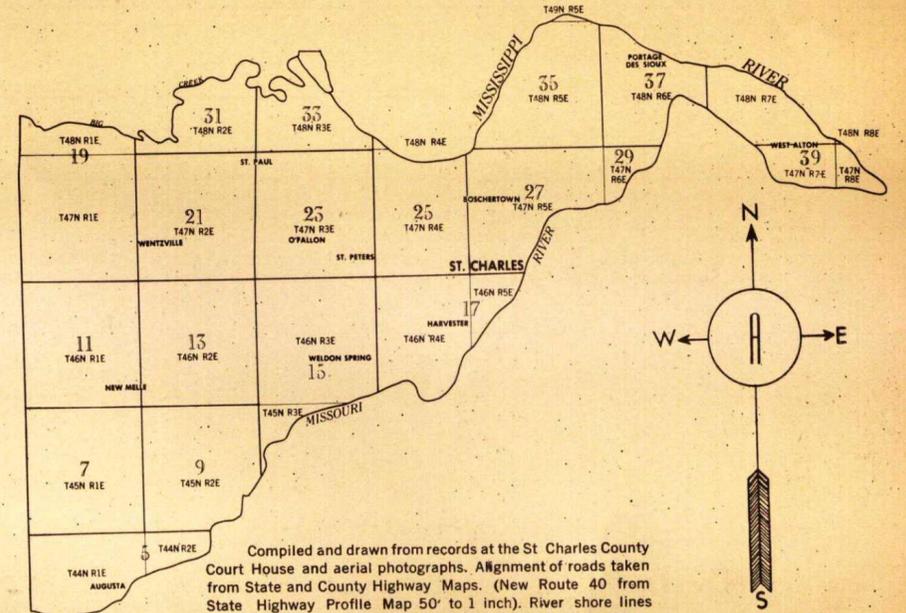

Compiled and drawn from records at the St. Charles County Court House and aerial photographs. Alignment of roads taken from State and County Highway Maps. (New Route 40 from State Highway Profile Map 50' to 1 inch). River shore lines compiled from the latest available Missouri and Mississippi River charts surveyed by the U. S. Corps of Engineers.

All maps drawn, reproduced and copyrighted by the Artcraft Company, Quincy, Illinois.

**LEGEND**

- PAVED ROAD
- BITUMINOUS SURFACE ROADS
- STATE GRAVEL ROADS
- FARM TO MARKET ROADS
- U. S. (FEDERAL) HIGHWAY
- STATE HIGHWAY
- CHURCH, SCHOOL & OTHER BUILDINGS

**EMMONS ABSTRACT COMPANY**

A ROD IS 16.5 FEET  
 A CHAIN IS 66 FT. OR 4 RODS  
 A MILE IS 320 RODS = 5280 FT.  
 A SQ. ROD IS 272.5 SQ. FT.  
 AN ACRE CONTAINS 43560 SQ. FT.  
 A PERCH IS 5.5 YARDS  
 A POLE IS 5.5 YARDS  
 A ROD IS 40 SQ. POLES  
 A LINK IS 7.92 INCHES


**ORDER**

Plat Maps of St. Charles County  
 Exclusively from  
**EMMONS ABSTRACT COMPANY**  
 ST. CHARLES, MISSOURI  
 Published by  
**THE ARTCRAFT COMPANY**  
 QUINCY, ILLINOIS

SECTIONAL MAP OF TOWNSHIP WITH ADJOINING SECTIONS

|    |    |    |    |    |    |    |    |
|----|----|----|----|----|----|----|----|
| 36 | 31 | 32 | 33 | 34 | 35 | 36 | 31 |
| 1  | 6  | 5  | 4  | 3  | 2  | 1  | 6  |
| 12 | 7  | 8  | 9  | 10 | 11 | 12 | 7  |
| 13 | 18 | 17 | 16 | 15 | 14 | 13 | 18 |
| 24 | 19 | 20 | 21 | 22 | 23 | 24 | 19 |
| 25 | 30 | 29 | 28 | 27 | 26 | 25 | 30 |
| 36 | 31 | 32 | 33 | 34 | 35 | 36 | 31 |
| 1  | 6  | 5  | 4  | 3  | 2  | 1  | 6  |

Scale 2 Inch=1 Mile

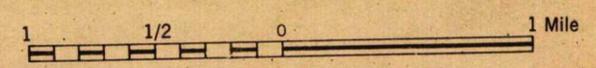

# HOLT MILLING COMPANY

## GRAIN

## FEED

## FLOUR

HARLEY HOLT, OWNER  
NEW MELLE, MO.

# HEADY EQUIPMENT CO.

## SALES

## SERVICE



### FARM EQUIPMENT

### MOTOR TRUCKS

### REFRIGERATION

Genuine I. H. C. Parts

PHONE Office 77

Shop 118

WENTZVILLE

MO.

## T46N - RIE

- 34 Albrecht Albert 80
- 26 Albrecht Dr Franklin 17.33 . . \*1A
- 26 Albrecht Franklin H 2 (Not Plotted)
- 23 Albrecht Franklin H 79
- 3 Allen Helen & Gertrude 4.27 . . \*1
- 28 Alliston Rhesa J & Bertha 40
- 25 Almeling Albin & Bertha 76.50
- 23 Almeling Aug E & Laura & Schroeder Edward 60.43
- 26 Almeling Clarence & Elizabeth 8.18 . . . . . \*3
- 27 Almeling Clarence & Elizabeth 5.87 . . . . . \*4
- 27 Almeling Julius H 8 . . . . . \*5
- 9 Amrein Franklin & Mildred 103.33
- 24 Anderson Earl W 80
- 36 Andrews William & Bertha 100
- 34 Angel Harry 45.41
- 6 Arling Fred & Gertrude 35.75
- 10 Audrain William A & Clara 40
- 3 " " " " 116.75
- 36 Aulbert John H 26.66
- 26 Auping Alvin W & Verinia 1.47 (Not Plotted)
- 36 Auping Ernst F 120
- 36 Auping F H 40
- 26 Auping F H 4 (Not Plotted)
- 36 Bahr Leo A 60
- 35 Bahr Leo A & Stella A 160
- 33 Beier Harwin H & Elsie 160
- 35 Beist Herbert 84
- 26 Bezdek Edw. rd 77.25
- 1 Blake John Edward & Marie 11 . . \*6
- 34 Blatz Herb & Mathilda 60
- 12 Blick William H 109.61
- 14 Boehmer Walter & June 9 . . . . \*7
- 1 Bohning Henry & Hazel 40
- 2 Bokamper Arthur H & Mildred 50
- 15 Borgelt Ann Caruthers 80
- 10 " " " " 40
- 10 Borgelt Ben D L 120
- 15 " " " " 161
- 16 " " " " 40
- 16 Borgelt Harvey H & Marie 160
- 15 Borgelt Harvey H & Marie P 140
- 4 Boxmeyer Bernard R & Hattie 15 \*8
- 32 Brakensiek Edmon & Clara 80
- 33 " " " " 80
- 18 Brakensiek George 80
- 17 " " " " 80
- 8 " " " " 40
- 7 " " " " 40
- 17 Brakensiek Johanna 160
- 33 Brakensiek Theodore & Erna 40 \*9
- 32 Brakensiek William H 80
- 32 " " " " 40
- 11 Brand William H & Otilie 26 . . \*9A
- 10 Brandes Sisters 120
- 9 " " " " 120
- 25 Breitenbach Herman & Anna 25.38 . . . . . \*9B
- 36 Brink Frank R & Madelin 80
- 24 Brockmann J Frank 73.72
- 13, 14, 24 & 25 Brockmann J Frank 129
- 13 & 24 Broehmer Walter & June 108.48
- 14 Broehmer Walter & June 12.95
- 23 Broeker Edward 87.05
- 22 " " " " 44.50
- 23 " " " " 32
- 26 Broeker Edward 4.63 (Not Plotted)
- 29 Brush rose 40
- 32 " " " " 40
- 2 Bucher George H & Elenora 86.94
- 1 Buckner Joe 5 . . . . . \*10
- 2 Buckner William 86
- 7 Burnam Charley A 95
- 18 Burnam Charley R 86.50
- 3 Burns Robert A 30
- 16 Bushdieker Charles W & Alice 80
- 11 Caruthers R A 80
- 10 " " " " 80
- 4 Chestnut Lee O & Gertrude 25.1 \*11
- 5 Clark Charles A & Athene 40
- 1 Closs Edward Jr 12 . . . . . \*12
- 24 Cole Ernest J 79.20
- 25 Conner Elmer J & Dollis 232.40
- 3 Cooper Fred & Wife 20 . . . . \*13
- 14 Cowles J Stephen & Jessie B 87.17
- 14 Cowles J Stephen & Jessie B 71.09
- 14, 15, 22 & 23 Cowles J Stephen & Jessie B 124.77
- 35 Cunningham Ray & Mary 27.19 . . \*14
- 35 Cunningham Ray & Mary 20 . . . \*15
- 36 Demien William 83
- 9 Dockler Harry & Marie 40
- 27 Dominquez R & Tiefenbrun C 10 . \*16
- 2 Dorn Elizabeth Jane 5 . . . . \*17
- 14, 15 & 23 Doyel Robert A & Wife 146.42
- 24 Dumbell Ralph H & Marceline 38.86 . . . . . \*18
- 14 Dwyer William & Pearl 15.02 . . \*19
- 1 Dyer Doshia 9 . . . . . \*20
- 1 Dyer Doshia et al 7.21 . . . . \*21
- 7 Edwards Carter & Daphne 75
- 8 Edwards Walter 40
- 7 " " " " 160
- 5 " " " " 40
- 6 " " " " 40
- 29 Ellegood Albert & Ella Mae 80
- 30 Ellegood Charles & Elizabeth 40
- 30 " " " " 120
- 32 Ellerman Charles 100
- 29 " " " " 40
- 30 " " " " 80
- 31 " " " " 68.33
- 3 Ellerman Ellis & Mildred 68.46
- 3 Falls U S & Cecelia 10.15 . . \*22
- 1 Fey Ella F H & Mrs Otilia 9 . . \*23
- 2 Fowler Gilbert W & Wife 50
- 29 Freese Ben 30
- 21 " " " " 106.1
- 28 " " " " 40
- 17 Freese Benjamin E 80
- 20 " " " " 80
- 19 " " " " 80
- 20 Freese Herman 240
- 26 Fuerman E F William 13.50 . . \*23A
- 5 Fuerman Clara 128.51
- 24 Gaughran Catherine & Ann 9 . . \*24
- 24 Gaughran James M & Marie 5 . . \*25
- 28 Giesman Aug 40
- 21 Giesman August 206
- 4 Giesman Harry 21.50 . . . . \*26
- 3 Giesman Julia V 88
- 4 " " " " 38
- 26 Glennon Most Rev John 7.31 . . \*27
- 19 Golterman Fred 42.50
- 18 Golterman Fred & Agnes 80
- 30 Golterman Melge 80
- 19 " " " " 200
- 22 Goodman Elizabeth 72.89
- 14 & 23 Grapenthin Alvin & Dora 104.60
- 3 Gravagna Mary 50
- 29 Gray John E & Wife 39
- 6 Green Rupert & Allie Jane 24.6 \*27A
- 27 Gross Herman W & Ruth 35
- 22 Gross Herman W & Ruth 120
- 12 Guhlman Frank 140.03
- 16 Gundlach Arthur & Helen 80
- 29 Gundlach Arthur & Helen 78
- 21 " " " " 129.80
- 27 Havey John J & Grace 120
- 24 Heim Walter J 146.24
- 13 " " " " 4
- 13 & 24 Heim Walter J 52.15
- 26 Heitgard Omar 35.25
- 19 Helmich Alice 49
- 18 " " " " 80
- 5 Hoelscher Carl V & Wife 39
- 26 & 35 Heumann Victor 80.1
- 35 " " " " 40
- 33 Hoefner Edwin 80
- 28 " " " " 120
- 21 Holt Charles B 38.70
- 28 " " " " 60
- 34 " " " " 3.50 . . . . \*28
- 35 " " " " 9 . . . . . \*29A
- 26 Holt Charles B & Helena 4.23 . \*30
- 26 " " " " 4.50
- (Not Plotted)
- 27 Holt Charles & Luke 100
- 28 Holt Luke 20.87 . . . . . \*31
- 28 Holt Luke 100
- 34 Holt Oscar 19.50 . . . . . \*32
- 17 Holt Paul & Hilda 240
- 29 Holtman William & Clara 40
- 32 Holtmar William & Clara 80
- 32 " " " " 20
- 26 Hommers H David & Bertha 1 (Not Plotted)
- 2 Howell Wesley S & Wife 78.80
- 32 Hunt Henry, James & Rosie Lee 40
- 11 Hutton Ernest J & Odessa 31
- 2 Hutton Ernest J & Odessa 18.6
- 1 Jaeger John 42.80
- 7 Jennings Robert 15 . . . . . \*33
- 2 Johnson J A & Mabel 30
- 19 Johnston George & Mathilda 80
- 1 Kammier FV W 65
- 26 Kampmann Elmer & Antoinette 112.9
- 1 Keene Elizabeth 9 . . . . . \*34
- 31 Kesselheim John P & Wife 189.62
- 26 Kierspie Henrietta & Amelia 1.89 (Not Plotted)
- 26 Kierspe Oscar L 35.2
- 27 Kierspe Oscar L & Wife 45.58
- 26 King Arthur G 75.37
- 34 Koehler Henry 80
- 33 " " " " 40
- 34 Kops Carl 36
- 34 " " " " 40
- 24 Kuhs Ethel E & Gladys Hogane 25 \*35
- 2 Lawrence Mary 30 . . . . . \*36
- 10 Linnenbringer Walter H 12.30 . \*37
- 16 " " " " 120
- 9 " " " " 40
- 6 Machlen Raymond F 40
- 5 " " " " 90.39
- 4 Marsch Walter E 120
- 25 Maschmeier Louis & Marie 112.51
- 13 Massmann Charles F W 120
- 11 Massmann Charles Heirs 120
- 2 Massmann Charles Heirs 86.44
- 12 Massmann William 108.74
- 11 " " " " 60
- 13 " " " " 7.78
- 8 McCleary George D & Stella 120
- 1 McKain Albert & Wife 95.7
- 13 & 18 McQuality Bremer H & Violet 17.45
- 13 & T 46N - R 2E McQuality Bremer H & Violet 102
- 8 Meatyead Clifford R & Germain 40
- 26 Meier C F E L.36 (Not Plotted) \*38
- 26 Meier Charles F E 116.08
- 26 Meier John H 40
- 26 " " " " 1.75 (Not Plotted)
- 9 Meinershagen Minnie 120
- 16 " " " " 80
- 16 Mesker Martin 40
- 21 " " " " 80
- 27 " " " " 56
- 31 Meury William G & Ada 120
- 32 Micke Herman 40
- 4 Minner Eugene & Evelyn 35.19
- 29 Minning Emmet W 80
- 29 Minning Ernest 50
- 35 Moellering Frank 50
- 15 Moellering Lizzie Est 110
- 2 Moellering Paul & Ida 46.1
- 34 Mollitor August & Florence 25 . \*39
- 11 Mollering Anna C 40
- 12 Morton Ed Est 15.25 . . . . . \*40
- 12 Morton Frank 19.25 . . . . . \*41
- 12 Morton Henry 12.38 . . . . . \*42
- 33 Mound Fred & Hulda 60
- 28 " " " " 60
- 5 Myers Lester 36.89
- 6 Neddemeyer Julia et al 102.08
- 6 Neddemeyer Lawrence & Selma 83
- 35 Niederjohn Henry 40
- 27 Niederjohn Robert C & Laura 5 . \*43
- 11 Niedner Frank et al 260
- 7 Niehueser John A & Ella 90
- 33 Niewig Ralph 100
- 1 Noack Carl G & Ella Mae 6 . . . \*44
- 12 & 13 Nobel Roy J & Mary Platt 187.73
- 22 Norwine F E 81
- 29 Oberhellmann Fred 80
- 20 Oberhellmann Fred & William 120
- 1 Osborn Everet & Adeleine 10 . \*45
- 14 Orf Wilbert C & Katherine 67.2
- 10 Owens James D 40
- 15 " " " " 80
- 1 Parsons James B Jr & Ruth 70
- 30 Paul Edwin 160
- 34 " " " " 3 . . . . . \*46
- 26 " " " " 5.44 (Not Plotted)
- 5 Pennington Harlie A & Catherine 36.30 . . . . . \*47
- 6 Pennington Harlie A & Catherine 40 . . . . . \*48
- 24 Petzel George & Lucille M 14.03 \*49
- 4 Pfeiffer Lester G & Josephine 10 \*50
- 4 Pierce Francis D 80
- 9 " " " " 20
- 3 Price Lubbe & Sovala 30
- 4 Prigge Walter D 24
- 9 Prigge Walter et al 36
- 12 Primm James Lester & Roberta 36.7
- 6 Renick Thomas W 168
- 29 Ricketts Roy N & Maurine 40
- 26 Rickmers Irene et al 13.89 . . \*52
- 23 Riske Otto W 40
- 24 Riske Otto W & Ada 46
- 1 Roe Allen N 66.53
- 4 Rogers Eawin S & Clementine 35.19 . . . . . \*53
- 4 Rosenkoetter Oscar & Ova 168.48
- 25 Roth Elvia 40
- 3 Rutledge John E & Dorothy 40
- 2 " " " " 49
- 10 " " " " 36
- 11 " " " " 9
- 2 Sanders Emma & Mary Ervin 40
- 19 Schemmer Alma 40
- 16 Schemmer Alma M 40
- 17 " " " " 80
- 19 " " " " 40
- 10 Schemmer A George 60
- 1 Schmiermeier Alvina 92.69
- 31 Schmiermeier H G 200.52
- 21 Schlueter Edwin F 80
- 20 Schmidt Emil & Laura 100
- 31 Schmidt George & Louisa 83.5
- 32 " " " " 80
- 7 Schnarre Ora & Mildred 40
- 8 " " " " 180
- 14, 23 & 24 Schroeder Herbert L Alvin 214.42
- 3 Schroer Herman & Wife 5
- 9 " " " " 48.5
- 10 Schroer Herman & Wife 48.5
- 33 Schulte Arthur J 40
- 34 Schulte Arthur J & Wife 60
- 30 Schulz Mathalia, Adolph & Al 121.02
- 24 Schwede Herman 30
- 25 " " " " 40
- 18 Seaton Milton & Willa M 80
- 30 " " " " 40
- 19 " " " " 80
- 27 See Alva A 20
- 11 Shepherd Susan 38.50
- 14 Shepherd Susan 77.50
- 12 Shovey J & Thompson B 10 . .
- 12 Smith John & Mae Etta 119.67
- 22 Snellings Winfrey A 118.85
- 27 " " " " 46.5
- 36 Stevener Frank 33 . . . . .
- 26 Stewart Sublet & Alict 1 (Not Plotted)
- 33 St John Evangelical Church 3
- 3 Talley A J & Anna Ruth 112.50
- 9 Temme William H 80
- 34 Theilman Henry 40
- 36 Theilman Alfred 40
- 35 Theilman Herman J 148.65
- 23 Thiemann Irvin & Esther 8 .
- 27 Thiemann Otto 11 . . . . .
- 28 " " " " 40
- 4 Thompson Florence 36.21
- 5 " " " " 174.3
- 8 " " " " 80
- 1 Toedebusch F C 49.60
- 25 Toedebusch Martin & Lena 40
- 25 " " " " 25
- 36 Toedebusch William F 52.75
- 24 Treman Lucy C 50
- 6 Truel August F & Lillian 70
- 34 Voigt Carl 147.08
- 27 Wallace John & Wife 105
- 22 " " " " 40
- 10 Weir K V & Helen 40
- 22 Wenke Mrs Lydia L 160
- 18 Whiteside Marie 242.82
- 7 " " " " 130
- 29 Wildschuetz Louis C 40
- 32 " " " " 40
- 28 Wildschuetz William L 39
- 8 Williams Wesley 140
- 5 Williams Wesley & Wife 77.85
- 27 Wipperman John & Dina 73
- 3 Woods Anna Mae 33.93
- 12 Wooten Willie 7.35 . . . . .
- 7 Worms Clarence W 15 . . . . .
- 28 Zirnheld R B 80
- 25 Zollmann Henry & Caroline 39.



## MISSOURI TYPEWRITER EXCHANGE Wentzville, Missouri

ESTABLISHED 1923  
Twenty-five years of knowing how

ROYAL TYPEWRITERS R. C. ALLEN

REM-RAND & CORONA ADDING MACHINES

SALES AND SERVICE - SUPPLIES RENTALS

Frank D. Hagan, Manager  
PHONE 62

# HACKMANN LUMBER COMPANY

LUMBER PAINTS HARDWARE

BUILDING MATERIAL

HENRY ROTHER


JOHN WETTER III

106 North Main St. Phone 806

ST. CHARLES, MISSOURI

# TWP. 46 NORTH - RANGE 1 EAST

# ST. CHARLES COUNTY MISSOURI

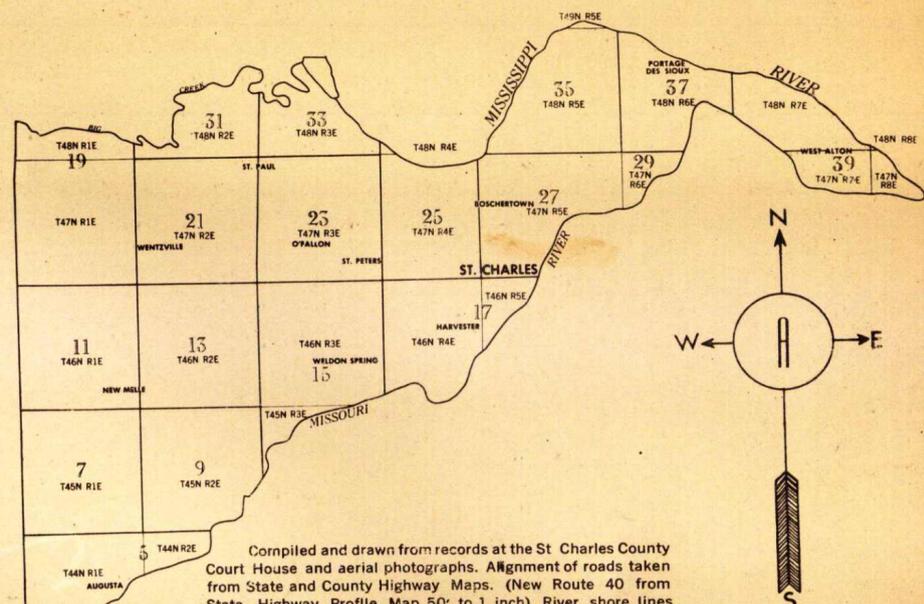

Compiled and drawn from records at the St. Charles County Court House and aerial photographs. Alignment of roads taken from State and County Highway Maps. (New Route 40 from State Highway Profile Map 50' to 1 inch). River shore lines compiled from the latest available Missouri and Mississippi River charts surveyed by the U. S. Corps of Engineers.

All maps drawn, reproduced and copyrighted by the Artcraft Company, Quincy, Illinois.

### LEGEND

- PAVED ROAD ————
- BITUMINOUS SURFACE ROADS ————
- STATE GRAVEL ROADS ————
- FARM TO MARKET ROADS ————
- U. S. (FEDERAL) HIGHWAY ————
- STATE HIGHWAY ————
- CHURCH, SCHOOL & OTHER BUILDINGS ■■■■

|         |       |         |
|---------|-------|---------|
| 80 RODS | 660'  | 330'    |
| ACRES   | 20    | 5.2083  |
| POLES   | 10    | 1.0417  |
| CHAINS  | 6.60  | 1.6026  |
| ACRES   | 40    | 10.4174 |
| CHAINS  | 13.20 | 3.2053  |

**EMMONS ABSTRACT COMPANY**

A ROD IS 16.5 FEET  
 A CHAIN IS 66 FT OR 4 RODS  
 A MILE IS 320 RODS - 5280 FT.  
 A SQ. ROD IS 272.5 SQ. FEET  
 AN ACRE CONTAINS 43560 SQ. FT.  
 A PERCH IS 5.5 YARDS  
 A POLE IS 5.5 YARDS  
 A ROD IS 40 SQ. POLES  
 A LINK IS 7.92 INCHES


**ORDER**

Plat Maps of St. Charles County  
 Exclusively from  
**EMMONS ABSTRACT COMPANY**  
 ST. CHARLES, MISSOURI  
 Published by  
**THE ARTCRAFT COMPANY**  
 QUINCY, ILLINOIS

SECTIONAL MAP OF TOWNSHIP WITH ADJOINING SECTIONS

|    |    |    |    |    |    |    |    |
|----|----|----|----|----|----|----|----|
| 36 | 31 | 32 | 33 | 34 | 35 | 36 | 31 |
| 1  | 6  | 5  | 4  | 3  | 2  | 1  | 6  |
| 12 | 7  | 8  | 9  | 10 | 11 | 12 | 7  |
| 13 | 18 | 17 | 16 | 15 | 14 | 13 | 18 |
| 24 | 19 | 20 | 21 | 22 | 23 | 24 | 19 |
| 25 | 30 | 29 | 28 | 27 | 26 | 25 | 30 |
| 36 | 31 | 32 | 33 | 34 | 35 | 36 | 31 |
| 1  | 6  | 5  | 4  | 3  | 2  | 1  | 6  |

Scale 2 Inch—1 Mile

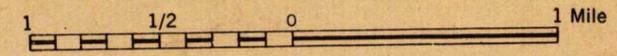

WARREN (166.00) (168.01) (171.02) (174.03) (177.04) (180.05) (183.06) (186.07) (189.08) (192.09) (195.10) (198.11) (201.12)

ST. CHARLES COUNTY (166.00) (168.01) (171.02) (174.03) (177.04) (180.05) (183.06) (186.07) (189.08) (192.09) (195.10) (198.11) (201.12)

# BANK OF O'FALLON

Established 1903

O'FALLON, MO.

"The Bank where you feel at Home"

MEMBER FEDERAL DEPOSIT INSURANCE CORPORATION

## GENTEMAN

MERCANTILE COMPANY

NATION WIDE SERVICE GROCERS

Dry Goods - Shoes  
Hardware  
Paints & Oils

O'FALLON, MISSOURI

Phone O'Fallon, 29

## DENNING

RADIO AND APPLIANCE COMPANY

ELECTRICAL APPLIANCES FOR THE HOME

RADIOS



TELEVISION SETS



112 North Main St. St. Charles, Mo.

## T 46 N - R 2 E

- 2 Adams John F & Avis C 1 (Not Plotted)
- 28 Applebaum J C & L A 31.58 . . . . . \*1
- 32 & 33 Arnan Joseph 72.34
- 29, 31 & 32 Aulbert John 109.12
- 31 Aulbert John 6.82
- 31 " " 42.9
- 5 Bailey Anna C et al 65
- 13 & 14 Bante Charles W Jr & Catherine 102.29
- 11 Bartling Otto & Wife 1.25 (Not Plotted)
- 17 Bass Joseph Lee 7 . . . . . \*2
- 33 Bechtold Jacob 80.68
- 30 Bechstein John & Amanda 80
- 33 Behrens Mrs Henry 8 (Small Plats)
- 30 Benne Frank H & Emma 61.97
- 29 & 30 Benne Frank H & Emma 119.14
- 29 & 32 Benne Raymond H & Alice 125.43
- 1 Bernard Wilferd 180.30
- 14 Boehle John G 47.5
- 28 Boerding Henry 14.4 . . . . . \*3
- 11 Boerding Henry & Wife 50
- 21 Bowlin Martha W 123.53
- 16 Bradford Tom & Esther 33.16 . . . \*4
- 32 Brown Elmer E 31.6 . . . . . \*5
- 11 Brown Sub 10.25 . . . . . \*6
- 12 Bry & Ackermann 327.87
- 19 Callison A N 40
- 20 Callison N A & A N 44.12
- 8 Carter Aurelia 10 . . . . . \*6A
- 1 Clark Thomas C & Jessie 121.75
- 13 & 24 Coffman Bryan & Audra 140.84
- 19 Cole Ernest J 81
- 30 Conner Elmer L & Dollie 123.08
- 11 Cordes Joe & Blanche 4 . . . . . \*7
- 17 Dalton W H 41
- 17 Dalton Warren Robert & Evelyn 7 . \*8
- 16 Dehart C E & Lavene 60
- 16 Dehart C E & Lavene 30
- 9 Dehart C E & Lavene 1.09 (Not Plotted)
- 31 Demien William 92.06
- 32 Dennis Charles F 48
- 2 Dickherber George L 4.99 . . . . . \*8A
- 3 & T 47N - R 2E Dickherber John L 126.03
- 11 Dickherber John L 98.96
- 2 Dickherber John L 6.08 . . . . . \*9
- 2 Dickherber Joseph M 92.42
- 8 & 17 Dier Jasper N 105
- 17 Dier Jasper N 33 . . . . . \*10
- 16 Dier Junia et al 164.55
- 17 " " 4
- 16 & 21 Dier Junia F & Elue G et al 27.50 . . . . . \*10A
- 13 Dorais Bernardine 100.16
- 11 & 14 Dorais Leo 95
- 12 Dorais Leo 35.40
- 13 " " 62
- 13 & 14 Dorais Leo 15.25 . . . . . \*10B
- 3 Dove Mrs Barbara 147.50 . . . . . \*10B
- 14 " " 18.36 . . . . . \*11
- 19 Driebholz Otto W & Ophelia 123.08
- 2 Duello Alphonse & Olivia 25 . . . \*12
- 9 Duello Edward 62
- 5 Duello Elizabeth 111.31
- 9 " " 80
- 4 Duello Joseph F 357
- 5 Duello Mrs T W 100
- 8 " " 16.74
- 33 Ebert Rudolph & Corinne 21.87 . . \*13
- 8 Eschenbrenner George 24.75 . . . \*14
- 9 Eschenbrenner Joseph & Lena 65.28
- 11 Finn Dallas W & Elva 5 . . . . . \*14A
- 9 Flaughter James D & Grace 86.71
- 14 & 15 Foshier O W & Rose 60
- 11 Franke Carl & Wife 66.87
- 10 " " " 40
- 5 Freymuth Felix 50
- 4 Freymuth Felix & Mamie J 45.85
- 14 Friese Frieda & August F 32 . . . \*15
- 1 & T 47N - R 2E Glenn Sarah 100
- 17 Graef Daniel & Hattie 148.75
- 16 & 21 Graef Daniel & Hattie 82.28
- 17 Graef Daniel & Hattie 58.75
- 1 Greisenaurer Mrs R W 1 (Not Plotted)
- 31 & 32 Gritz Ludwig & Bertha 102.02
- 12 Hanley Vincent & Bernice 48.79
- 2 Hemmer Adolph A & Wife 86.51
- 5 Hillman Donald & Goldie 148.30
- 17 Hodges Robert & Adeline 10 . . . \*16
- 14 & 15 Hoeckelmann Joseph A . . . \*17
- 3 & 4 Hoff Simon Clemence 273.23
- 29 Hueffmeier George & Arlie & Ralph 121.23
- 17 Hueffmeier George & Dorothy 24 . \*18
- 20 Huffman Robert & Rose 26.40 . . \*19
- 5 Hughes C S & Marjorie J 113.33
- 6 Jaeger John 88.69
- 11 Jones Delia 4 . . . . . \*19A
- 11 Jones Delia M 4 . . . . . \*20
- 11 Jones James Gray Jr & Wife 89.49
- 11 & 14 Jones James Gray Jr & Wife 114
- 29 Jungerman Clarence & Leona 86.03
- 29 " " " 39.43
- 16 & 21 Jungerman George & Cora 205.07
- 6 Karrenbrock Webster 67
- 3 Keaveny Mathew I 42.11
- 2 Keaveny Mathew I 74.88
- 3 Keaveny Thomas L 80.50
- 17 Klausmeier Charles F & Anna 120.07
- 20 Klein Joseph & Wife 52.59
- 20 & 21 Klein Joseph & Wife 103.91
- 20 Klein Peter 51.60
- 20 " " 25.06
- 32 Koehler John 80.15
- 28 Koehler Regina 198.13
- 28 " " 88.75
- 33 Koehler Regina 50.5
- 32 " " 35
- 15 Kurz Otto H & Norma E 57
- 5 & T 47N - R 2E Lauman Edward 122.15
- 6 & T 47N - R 2E Lauman J F William 155.16
- 6 Lauman J F William 15
- 9, 10, 15 & 16 Laumann J F William 55.16
- 6 Laumann P H E 15 . . . . . \*21
- 20 Lindsay D H 21.62 . . . . . \*21A
- 31 & 32 Luedloff Edwin P & Blanche 196.57
- 12 McCluer Sam 55.56
- 18 McQuality Bremer H & Violet 40 . . \*21B
- 18 Meier F H Est 105
- 18 " " " 18
- 7 Mensher Fred E 40
- 5 & 6 & 7 & 8 Menscher Fred W 160
- 7 Menscher J W 124.7
- 7 " " " 164
- 6 Menscher John W 35
- 6 Menscher Theodore 112
- 2 Merz Anastasia & Raymond 11.28 . \*22
- 2 Merz Oscar et al 86.32
- 2 Merz Oscar et al 80.17
- 32 Meyer John H & Adele 20 . . . . . \*23
- 19 Miller Lloyd & Mary 32
- 9 Moore Warner & Albert 4.60 (Not Plotted)
- 9 & 16 Moore Werner 206
- 8 Morton Floyd 44
- 8 " " 25.60 . . . . . \*23A
- 33 Mischaney Claude & Hester 133
- 32 Mischaney Claude & Hester 5
- 2 Orf Aloysius F & Angela 105.68
- 1 Orf Aug C Est 158
- 4 Orf Dominick & Wife 80
- 32 Partl Leo & Erna 61
- 19 Perotti Anthony 162
- 32 Picraux Sam 16 . . . . . \*24
- 28 & 33 Pitman Dennis 110.84
- 33 Pitman Dennis 41
- 10, 11, 14 & 15 Pitman Eltin 311.36
- 32 Pongratz A 30
- 10 Post Frank 120.17
- 11 Post Lee G 5.65 . . . . . \*24A
- 8, 9, 16 & 17 Price George Est 202
- 21 Pratt Albert Walter 118.22
- 11 Reinkemeyer Henry H et al 1 (Not Plotted)
- 10 Rhodes Mrs Francis 113
- 12 Salfen George 85.30
- 11, 12, 13 & 14 Salfen Louis C 103.08
- 16 Schierbaum Oscar 40.70
- 15 Schierbaum Oscar 86.51
- 1 Schulte Frank F & Elizabeth 51.53
- 20 Schwede Ernst & Marie 134.65
- 21 Schwede Henry 80
- 20 " " 38
- 28 " " 54
- 19 Schwede Raymond & Esther 120
- 11 Schweitzer Lily 10 . . . . . \*25
- 11 " " 5.23 . . . . . \*25A
- 33 Scruges John B & Blossom 8 . . . \*25B
- 1 Schulte Elizabeth 60
- 17 Shelton Milton Thomas 7 . . . . . \*26
- 32 Sickler James & Juliann 10 . . . \*27
- 33 Simon Clarence C 4 (Small Plats)
- 8 & 17 Simpson Mary 84
- 12 & 13 Singleton Caroline et al 209.88
- 28 Sjoberg Carl & Mary A 24.39
- 33 " " " 40.61
- 32 Slack Randall J & Wife 16 . . . . \*28
- 9 & 16 Slattery Thomas J 125
- 33 Small Plats
- 32 Smith Charles & Wife 10 . . . . . \*29
- 17 Smith Robert L & Mamie 9.8 . . . \*30
- 12 Snyder O L & Viola 67.25
- 11 Snyder Oscar L 34 . . . . . \*31
- 10 Sommer Albert & Coletti 124.60
- 32 & 33 Stahlhuth Lydia S 134.6 . . \*32
- 3 Starck Walter V 32.29
- 13 " " " 12.91
- 32 State of Missouri 10 . . . . . \*33
- 31 Stevener Frank 149.05
- 9 & 16 Stephens Frank B & Naomi 35
- 15 Stephens Frank B & Naomi 99
- 10 " " " 12.96
- 31 Stevener George 32
- 30 Stevener T F William & Amanda 174
- 9 Stibel H Jr & Cecelia 45.45 . . \*34
- 7 Sudbrook Ben H & William F 125.08
- 8 Sudbrook Ben H & William F 130.24
- 7, 17 & 18 Sudbrook Ben H & William F 375
- 29 Sudbrook Elizabeth 42.64
- 28 " " " 33.52
- 18 Sudbrook Frank 72
- 18 " " 41.47
- 17 & 18 Sudbrook Frank 9.52
- 29 Sudbrook George 126.34
- 28 " " 38 . . . . . \*35
- 17 " " 10 . . . . . \*36
- 20 Sudbrook John Est 42.12
- 28 Sudbrook R & A 42 . . . . . \*36A
- 32 & 33 Sundelr John & Helen 50
- 33 Thalman George & Takla 40
- 32 Tipton Frank A & Rose Marie 15 . \*37
- 6 Toedebusch F C 115.82
- 17, 20 & 21 Toedebusch William & Lydia 138.35
- 31 Toedebusch William 61.01
- 17 & 20 Toulouse Leslie 164.87
- 18 Toulouse Leslie T & Wife 55
- 33 Tomms Ira & Josephine 2.61 (Small Plats)
- 32 Uhlmansiek Willie & Milda 19.42
- 33 Uhlmansiek Willie & Milda 120
- 2 Vehige Leander J & Loretta 71.23
- 11 Watson Samuel M 4.30 (Not Plotted)
- 8 & 17 Welker Frank & George 121
- 17 & 18 Welker Frank & George 50
- 15 & 16 Williams Cora Lee Piggis 37.34
- 16 Williams Cora Lee Piggis 37.7
- 28 Wilson Dave & Wife 59.79
- 29 " " " 42.44

# ST. CHARLES COUNTY MISSOURI

TWP. 46 NORTH - RANGE 2 EAST

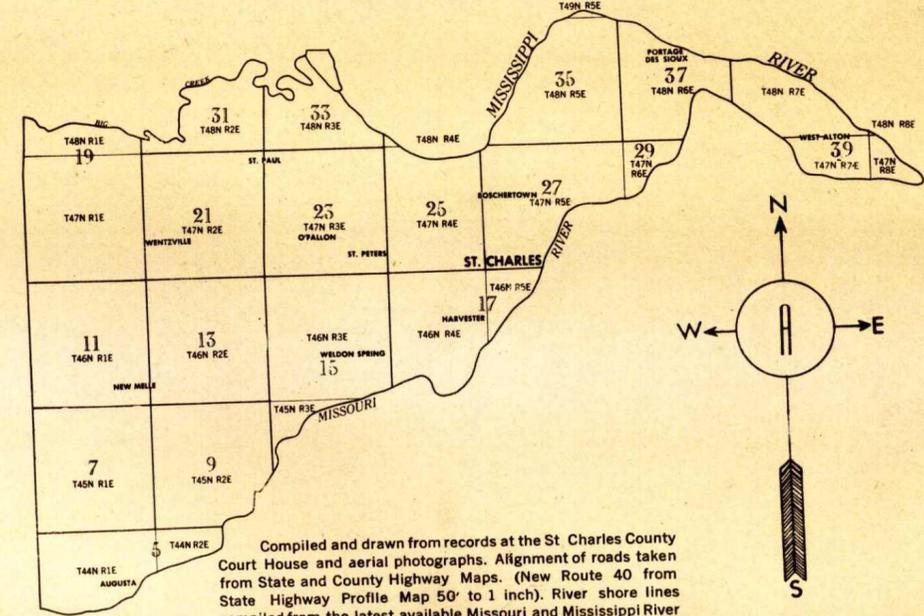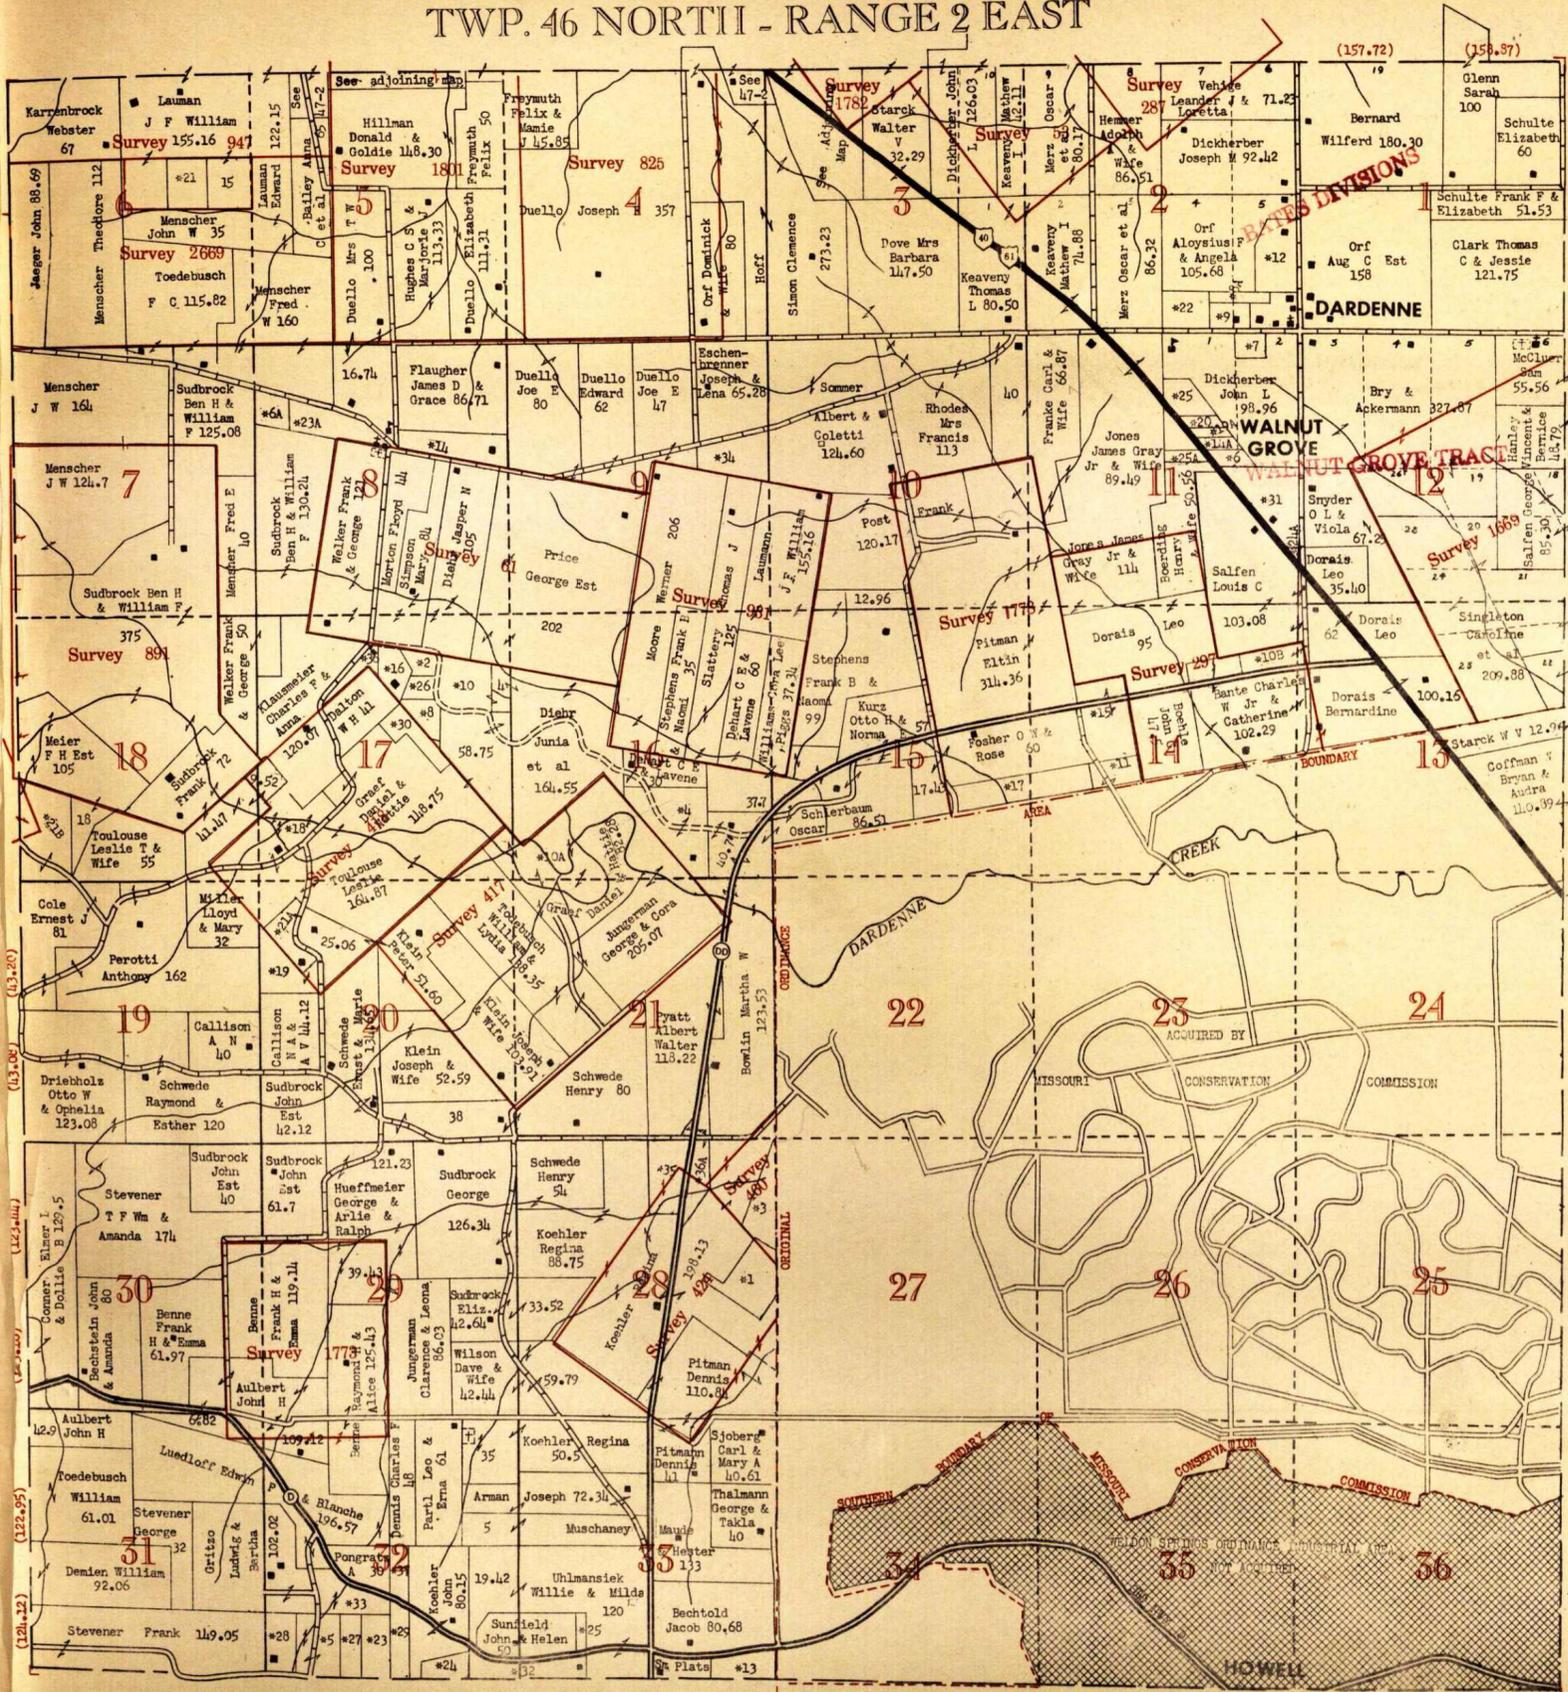

Compiled and drawn from records at the St. Charles County Court House and aerial photographs. Alignment of roads taken from State and County Highway Maps. (New Route 40 from State Highway Profile Map 50' to 1 inch). River shore lines compiled from the latest available Missouri and Mississippi River charts surveyed by the U. S. Corps of Engineers.

All maps drawn, reproduced and copyrighted by the Artcraft Company, Quincy, Illinois.

**LEGEND**

- PAVED ROAD ————
- BITUMINOUS SURFACE ROADS ————
- STATE GRAVEL ROADS ————
- FARM TO MARKET ROADS ————
- U. S. (FEDERAL) HIGHWAY ———— 40
- STATE HIGHWAY ———— 19
- CHURCH, SCHOOL & OTHER BUILDINGS ■ ■ ■

**EMMONS ABSTRACT COMPANY**

|           |           |          |
|-----------|-----------|----------|
| 80 RODS   | 660'      | 330'     |
| 20 ACRES  | 10 CHAINS | 10 ACRES |
| 40 CHAINS | 1320 FEET |          |


A ROD IS 16.5 FEET  
 A CHAIN IS 66 FT OR 4 RODS  
 A MILE IS 320 RODS - 5280 FT.  
 A SQ. ROD IS 272.5 SQ. FEET  
 AN ACRE CONTAINS 43560 SQ. FT.  
 A PERCH IS 5.5 YARDS  
 A ROD IS 40 SQ. POLES  
 A LINK IS 7.92 INCHES

**ORDER**

Plat Maps of St. Charles County  
 Exclusively from  
**EMMONS ABSTRACT COMPANY**  
 ST. CHARLES, MISSOURI  
 Published by  
**THE ARTCRAFT COMPANY**  
 QUINCY, ILLINOIS


SECTIONAL MAP OF TOWNSHIP WITH ADJOINING SECTIONS

|    |    |    |    |    |    |    |    |
|----|----|----|----|----|----|----|----|
| 36 | 31 | 32 | 33 | 34 | 35 | 36 | 31 |
| 1  | 6  | 5  | 4  | 3  | 2  | 1  | 6  |
| 12 | 7  | 8  | 9  | 10 | 11 | 12 | 7  |
| 13 | 18 | 17 | 16 | 15 | 14 | 13 | 18 |
| 24 | 19 | 20 | 21 | 22 | 23 | 24 | 19 |
| 25 | 30 | 29 | 28 | 27 | 26 | 25 | 30 |
| 36 | 31 | 32 | 33 | 34 | 35 | 36 | 31 |
| 1  | 6  | 5  | 4  | 3  | 2  | 1  | 6  |

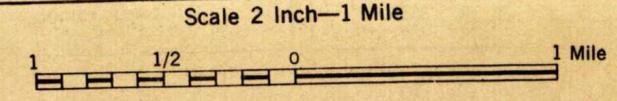



TWPS. 45 & 46 NORTH - RANGE 3 EAST

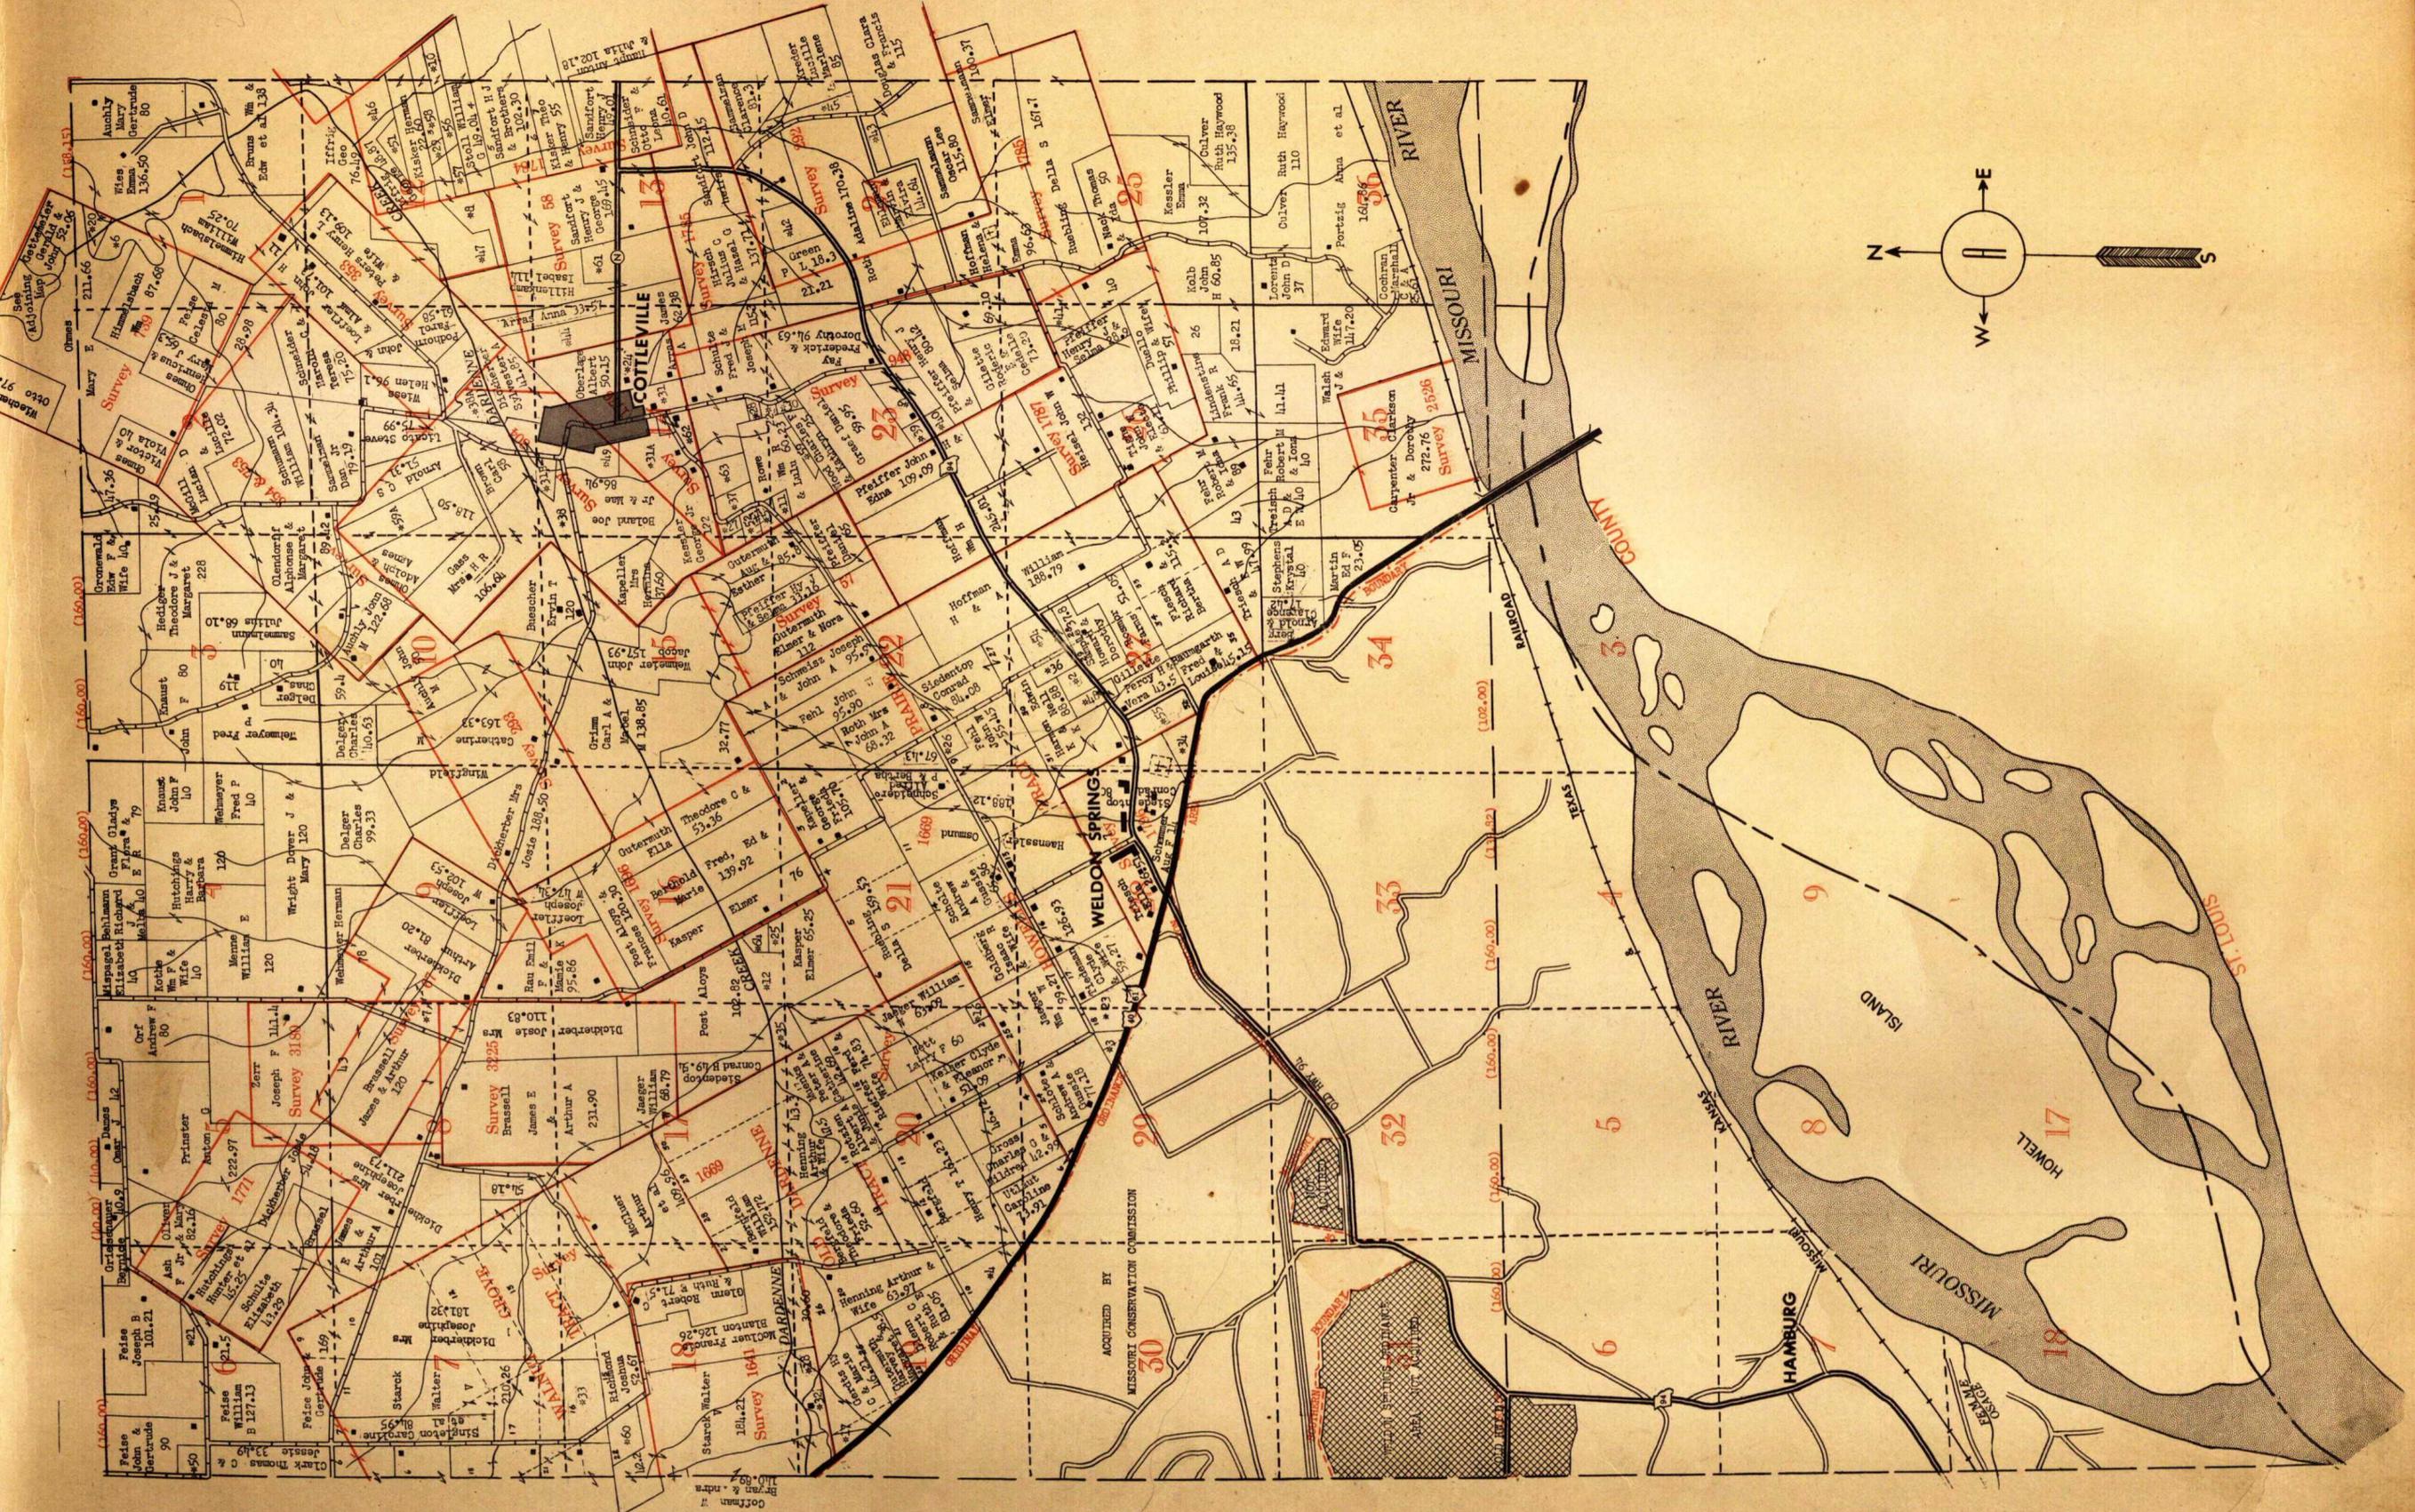

# IFFRIG

## MERCANTILE COMPANY

Established 1901

# GENERAL MERCHANDISE

Telephones

St. Charles 1605 R2

O'FALLON 5-80

ST. PETERS, MO.

COMPLETE HOME FURNISHER

# GEO. STIEFVATER

ST. PETERS, MISSOURI

"OUR AIM IS TO BE WORTHY OF YOUR FRIENDSHIP"

Sales and Service on Electric and Gas Home Appliances

In business since 1935, at that time successor to  
Henry Wahrhausen, who established business in 1872

# FERD'S TAVERN

ST. PETERS, MO.

For  
Good Beer and Liquors  
at  
Popular Prices

Ferd Ell, Prop.

## T 46N - R 4E


- 22 Amerland August J 144.59
- 23 & 26 Amerland Lowena & Martha J 144.34
- 22 & 23 Amerland Lowena & Martha J 76.79
- 33, 34 & T 45N - R 4E Amrein George Wm 247.07
- 27 Amrein George William 90
- 27 " " " 39.20 . . . \*1
- 6 Auchly Mary Gertrude 40
- 6 " " " 68
- 6 Auchly Narcis & Charlotte 120
- 11 Ball Homer W & Emma S . . . \*1A
- 27 & 34 " " " 20
- 10 " " " 10
- 27 " " " 21.20 . . . \*3
- 5 Barklage Clarence & Morene M 112.41
- 7 & 8 Barklage Clarence & Wife 80
- 3 & 4 Barklage Edgar & Wife 47.65
- 4 Barklage Edgar & Wife 38
- 26 Barton Brock Jr 185
- 1 & T 46N - R 5E Beckerle John H Est 81.5
- 12 Beermann Est 65
- 2 Berlekamp Leo 43.40
- 2 Berlekamp Otto 57.50
- 2 Berlekamp Otto & Lena 60
- 2 Berlekamp Richard 60
- 16 Berlekamp Richard 59.61
- 27 " " " 25.04 . . . \*4
- 17 Biermann Robert O & Miriam R 7.04 . . . \*4B
- 18 Bishop Harold W 1 . . . \*4B
- 30 Bixby William H Jr & Marian 66
- 18 Blohm Richard W & Emma .09 . . . \*4C
- 21 Boehmer Hugo 93.43
- 33 Boehmer Hugo 20 . . . \*6
- 16 Boehmer Otto W 88.73
- 28 & 33 " " " 14.75 . . . \*7
- 2, 3 & T 47N - R 4E Bolte William I & Wife 85
- 9 Borchherding Ida 69.92
- 16 Borchherding Ida 18.43
- 17 " " " 10.20 . . . \*8
- 2 Boscher Martin E & Elisen K 3 . . . \*5
- 21 Bowman Melvin & Wife 40
- 4 & 5 Bromer W C & C M 16.2 . . . \*9
- 25 & 26 Brook Levi B & Anna 226.72
- 34 & 35 Brook Levi B & Anna 661.20
- 7 Bruegger John & Wife 9.42 . . . \*9A
- 21 Brueshaber Theo & Veronica 79
- 17 Bruns Alvin H & Elma 90.54
- 5 Bruns E J & A A 82.78
- 5 Bruns Mrs Hilda 59.76
- 2 & T 47N - R 4E Bruns Robert H 45.15
- 30 Bueman Eliza M 59.5
- 21 Buse John J 20 . . . \*10
- 11 Carpenter E C 60.10
- 1 Carter Harold F & Wife 9.64 . . . \*10A
- 13 Cherbonnier Edward G 60.34
- 32, 33 & T 45N - R 4E Clay Enid 348
- 31, & T 45N - R 4E Clay Enid 59.97
- 15 Consolidated School Dist #2 10 . . . \*11
- 7 & 18 Crandall L E 145.90
- 31 Culver Ruth Haywood & Edwin Jr 80
- 30 " " " " 32
- 4 Cuno Charles N & Gertrude 176.47
- 10 Outright John F 64.47
- 4 & 6 Dallavalle Frank 137.63
- 4 Denningman J Herman Heirs 155.38
- 19 Dettling Mathias W & Rose 60
- 13 Diedrich Adele M & Husband 5.8 . . . \*12
- 2 & 11 Diekamp Emil 40.45
- 3 Diekamp Mrs Louise 112.08
- 9 Diekamp Martin 50
- 9 " " " 37
- 10 Diekamp Walter 24.73
- 4 Diekamp Walter F 40
- 20 Dingledine Adeline 98.28
- 20 " " " 83.80
- 33 " " " 39.20 . . . \*13
- 13 Dorn Clara M & Husband 5.8 . . . \*13A
- 21, 22 & 27 Douglas Anthony H & Francis 80.54
- 19 & T 46N - R 3E Douglas Clara & Francis 115
- 28 Draper Harold E & Norma 80
- 10 Echelmeyer Theodore H & Wife 63.26
- 22 Ehlmann Ervin 104.95
- 15 Ehlmann Martin & Clara 85
- 6 Ell Arthur & Cecelia 117.36
- 3 & 10 Esselman George 93.39
- 27 & 34 Evers Mary 67
- 29 Feltes Carl J & Ethel 40
- 11 Finck Paul A 12.41 . . . \*14
- 11 Finck William & Julia 6.77 . . . \*14A
- 2 Fortenberry William D & Bernice M 5.56 . . . \*14B
- 29 & 30 Freeman W L 17.04
- 31, 32 & T 45N - R 4E Gillette P W 660
- 31 & T 45N - R 4E Gillette P W 72.50
- 33 Gillette Percy W 16.99 . . . \*15
- 14 Grau Fred 100
- 28 Griewing, Erwin & Verma C 12.26 . . . \*15A
- 4 & 5 Grobe Herbert Howard 16.65 . . . \*16
- 9 Groenfeldt Edward H 40
- 23 Gronsfeld Albert 143
- 23 " " " 16
- 23 Gronsfeld Brothers
- 9 Gronsfeld Edwin H 80
- 23 " " " 57.15
- 13 & 14 Gronsfeld Frank 79.44
- 23 Gronsfeld Frank 16 . . . \*17
- 22 & 23 Gronsfeld Herbert F 94
- 9 Gronsfeld Theodore A 60
- 16 Gronewald Arthur & Edna 39.45
- 30 Grothe Sophie 103.95
- 28 Guthrie James 3 . . . \*17A
- 3 Hackman Arthur 60
- 3 Hackman Edwin 83.61
- 27 Hackmann Estelle 10 . . . \*18
- 1 Hackmann Leland 28.53 . . . \*18A
- 1 & 2 Hackmann Leo & Hugo 114.95
- 1 Hackmann Leo & Hugo 29.59
- 10 " " " 55.27
- 28 " " " 22.68 . . . \*19
- 27 Hackmann Leo H & Hugo F 19.25 . . . \*20
- 3 & T 47N - R 4E Hackman Rinehart 75
- 2 & T 47N - R 4E Hackman Rinehart 16
- 8 Hardin Dr T L & Marie 90.06
- 1 Hasingueger Roy A & Bertha 5.68 . . . \*21
- 3 Hath Anna Est 20 . . . \*22
- 27 & 28 Haucht Alexander & Josephine 54.13
- 18 Haupt Anton & Julia 102.18
- 16 Heitgerd A H 55.42
- 21 " " " 39
- 28 & 33 " " " 14.75 . . . \*23
- 2 Heitgerd Alvin 89.29
- 18 Heitgerd Wilhelmina 74.60
- 9 Hejtmank Glennon & Self Bonnie L 20 . . . \*24
- 11 & 12 Hemsath Edward H 73.01
- 2 Hemsath Mrs George 40
- 2 Hemsath Mrs H H 60
- 16 Hemsath Henry 37
- 9 " " " 31
- 27 & 28 Hemsath Henry 18.26 . . . \*25
- 10 Hemsath Henry J 203.93
- 15 Hemsath Henry J 116.10
- 17 " " " 27.37
- 27 & 28 Hemsath Herman E 128.68
- 27 Hemsath Herman E 19.20 . . . \*27
- 8 & 17 Hemsath Herman E & Julia 110.18
- 16 & 17 Hemsath Herman E & Julia 82.26
- 9 Hemsath Herman & Julia 20
- 16 Hemsath Herman & Julia 40
- 10 " " " 20
- 28, 29 & 33 Hemsath Herman & Julia 14.46 . . . \*28
- 33 Hemsath Herman & Julia 14.46 . . . \*29
- 11, 13 & 14 Hemsath Otto E 86.46
- 3 Hemsath Theodore F 41.05
- 7 & 8 Hemsath Theodore & Bertha 58.78
- 23 & 26 Hercules Francis J 18
- 15 Hercules Francis J & Yahn Blanche 72
- 22 Hercules Francis J & Yahn Blanche 17.33
- 22 Hercules Mary 55.68
- 16 Hercules Mary 40
- 22 " " " 8
- 22 Hoehn Phil J Heirs 139.07 . . . \*30
- 22, 23, 26 & 27 Hoehn Phil J Heirs 137.03
- 26 & 27 Hoester Mrs. Mary A 60.14
- 17 Hoffman Earl 61
- 18 Hollenbeck Fred C & Hazel 2.10 . . . \*31
- 12 & T 46N - R 5E Holtgriewe H L Est 69.44
- 1 Horstmeier Albert C & Hilda 12 . . . \*32
- 1 & 12 Horstmeier Alma 107.03
- 1 Horstmeier Alma 30 . . . \*33
- 14 Horstmeier August 40
- 15 " " " 40
- 9 Horstmeier Della 40
- 9 Horstmeier Edwin G & Ellen 16.30 . . . \*34
- 4 & 5 Horstmeier Leo 98.54
- 13, 14, 23 & 24 Horstmeier Martha 57.9
- 9 Horstmeier Omar T 16.27 . . . \*35
- 1 & 12 Horstmeier Walter G & Amanda 5 . . . \*36
- 29 Hussmann Edwin & Frieda 44
- 7, 8, 17 & 18 Huster Otto 25.95 . . . \*37
- 33 Huster Otto 12.99 . . . \*38
- 11 Iborg Fritz 103
- 11 & 14 Iborg Fritz 58.59
- 10 & 11 " " " 24.89
- 11 " " " 14.10
- 6 Iffrig George 82
- T 46N - R 3E Iffrig George 20.95 . . . \*39
- 16 & 17 Jennings Willard W & Ruth M 34.011 . . . \*39A
- 8 Jungermann W D 80
- 9 " " " 7.4
- 3 & T 45N - R 4E Kallen Perry J & Lola
- 13 Keene Edward et al or A. Parker 30 . . . \*40
- 12 & 13 Keene James 80.46
- 23 & 26 Kernkamp George 18.48
- 30 Kisker Edmund & Norma 60.05
- 28 Kisker Edmund & Norma . . . \*41
- 18 Kisker Louise 52.13
- 7 " " " 48.15
- 7 " " " 48.15
- 19 " " " 45.52
- 7 & 18 Kisker Theodore & Henry 55
- 28 Koehler Thomas F & Hilda 15.33 . . . \*42
- 28 & 33 Kolkmeier August F 42.5
- 21 & 28 Kolkmeier Hugo W 30
- 21, 22, 27 & 28 Kolkmeier Lydia M & August F 65.08
- 21 Kolkmeier Lydia M & Aug F 32.9
- 10 & 11 Kolkmeier Otto L 55.53
- 11 Kolkmeier Otto L 40.40
- 28 Kolkmeier Otto L 14 . . . \*43
- 19 & T 46N - R 3E Kreder Lucille & Marlene 85
- 1 & T 47N - R 4E Kreder Waldo & Adele 10.97 . . . \*44
- 20 Kreder William 83.90
- 19 " " " 40
- 9 Labarge Edward & Pauline 40
- 21 Labonte George J 40
- 21 " " " 40
- 21 " " " 160
- 20 Lang John & Augusta 40
- 21 " " " 60
- 28 " " " 28.58 . . . \*46
- 17 & 18 Schneider Thomas J & Ada 103.65
- Survey 3280 Lauer Floyd & Gertrude 445 (Not Plotted)
- 9 Lehker August 23.3 . . . \*45
- 10 Lehker E A 20
- 11 Leistner Theodore & Stella Frances 2.60 . . . \*45A
- 34 & T 45N - R 4E Lewis Harry A 165.80
- 9 Linnemann Louise 80
- 16 " " " 160
- 27, 28, 33 & 34 Linnemann Louise 40
- 1 & T 47N - R 4E Lindemann Oscar & W Wife 40.1
- 20 Martin Aloys J 54
- 27 & 28 Martin Aloysius 27.28 . . . \*47
- 21 Martin Bernard L & Edna M 75
- 18 Matejka Harold Eugene & Willa Mae .89 . . . \*47A
- 11 Mattie Leonard J & Wife 3.07 . . . \*47B
- 29 McElvain Robert C 103.36
- 12 Meers Alvin 5 . . . \*48
- 3 Meers Lina . . . \*49
- 2 & T 47N - R 4E Meers Omar J & Wife 60
- 1 & 12 Meinershagen Gustav 99.93
- 1 & 2 Meinershagen Gustav 17 . . . \*50
- 31 Meyer John W & Levora 128.06
- 13 Meyer Lothar H & Olga 103.18
- 7 Micka Anna & Husband 5.8 . . . \*50A
- 19 Miller Dr George W 44.59
- 29 & 32 Miller Silas W Est 78.546
- 29 Miller Silas W Est 33.7
- 29 & 32 Miller White 12.35 . . . \*51
- 12 & 13 Mittler Clarence & Blanche 105.55
- 11 Moentmann Anna Mae .75 . . . \*51A
- 1 Mosley Edwin 8.88 . . . \*52
- 18 Mound Venable R & Anna P 2.54 . . . \*53
- 14 Mound Woodrow & Dorothy 1.718 . . . \*53A
- 19 Muschany Claude & Wife 62
- 19 Muschany Claude & Wife 58.28
- 29 & 32 Muschany Karl 13.70 . . . \*54
- 33 Muschany Karl 11.71 . . . \*55
- 33 & 34 Muschany James Karl & Vera 17 . . . \*56
- 28 Muschany James Karl & Vera 23.95 . . . \*57
- 29 & 32 Muschany Madge F 13.70 . . . \*58
- 33 & 34 " " " 20.28 . . . \*59
- 17 Neesslage, Harold & Wife 4.43 . . . \*59A
- 29 Niemeier George Jr & Bertha 76
- 30 Niendick Fred 77.82
- 23 Nolle Albert E & Lenora W 1 . . . \*59B
- 16 Nolle Clifton A & Grace E 3 . . . \*60
- 13 & 14 Nokes Francis 57.52
- 16 Nolle Harry L & Mathilda A 8.47 . . . \*60A
- 29 Nolle Henry 40
- 29 Nolle John W & Wife 40
- 15 Oetting Alfred 36
- 15 " " " 10
- 27 Oetting Henry 53.32
- 15 " " " 28.66
- 15 " " " 20
- 14 & 15 Oetting Henry & Alfred 80
- 23 Oetting Henry & Alfred 20 . . . \*60AA
- 17 Oetting Raymond & Wife 2 . . . \*60B
- 27 & 34 Ohms Edna Helen 360.70
- 1 & T 47N - R 4E Omsus George & Lorena 60
- 34 & T 45N - R 4E Ostmann Amanda 151.95
- 34 Ostmann Henry 55 & 42
- 29 Ostmann John H & Ester 77.5
- 1 & T 47N - R 4E Parker Henry Jr & Flossie 11.86 . . . \*61
- 11 Paul Warner & Wife 3.522 . . . \*61A
- 1 Peschel Fred & Johanna 61.99
- 3 Phillips Edward U & Wife 60
- 2 Phillips Edward U & Hulda K 14.23 . . . \*61B
- 12 Pralle Florence 55.26
- T 46N - R 4E Prongue Chester 29.40
- 2 & 3 Prongue Leslie D & Helen 50
- 2 Prongue Leslie D & Helen 30
- 11 & 12 Pundman F H W Est 101.50
- 12 & 13 Rosner Leonard A & Clara 99.32
- 29 & 30 Roth Adam 50.78
- 29 & 32 Roth Adam . . . \*62
- 30 Roth Arlie O & Edna 38.07
- 30 Roth Tony 60.18
- 34 Roth Tony & Anna 100
- 30 & T 46N - R 3E Rubelling Della S 167.7
- 28 & 33 Ruenpohl J H Heirs 20 . . . \*64
- 8 Salfen Raphael G & Emma 50
- 18, 19 & T 46N - R 3E Sammelmann Clarence 81.3
- 19, 30 & T 46N - R 3E Sammelmann Elmer 100.37
- 6 Sammelmann Mathilda 21.25 . . . \*66
- 6 Sammelmann Walter & Mathilda 72.65
- 7 Sammelmann Walter & Mathilda 241.25
- 7 Sammelmann Walter & Mathilda 60
- 7 Samme, Walter Sr & Mathilda 20.25 . . . \*67
- 27 & 34 Sammelmann Mrs Wendel 48.49
- 19 Sammelmann Wendel H Est 28.36
- 7 & T 46N - R 3E Sandfort Henry J 23 23.58 . . . \*68
- 3 Schaefer Alvin W & Hilda 109.33
- 14 & 15 Schaefer Emilie W 128.91
- 11 Schaefer William H Est 60
- 11 & 14 Schaefer William H Est 40
- 33 Schaefer William H Est 7 . . . \*69
- 17 & 20 Schiller Louis & Rose 106.47
- Survey 3280 Schmiemeier Herbert & Anna 74 (Not Plotted)
- 11 H Schmiemeier Herbert & Anna .81 (Not Plotted)
- 17 & 18 Schneider Thomas J & Ada 103.65
- 13 Schone Stella 5.8 . . . \*69A
- 14, 15 & 22 Schuerman Dietrick 37.33 . . . \*70
- 27 Schuerman Dietrick 26
- 30 Schuerman Walter & Alice 2.92 . . . \*71
- 22 & 23 Schuttenberg Robert 13.5 . . . \*71A
- 23 Schuttenberg Robert .52 . . . \*71B
- 21 Schwendemann Edward 80
- 21 Seattle Arthur H & Elsie 40
- 13 Seiling Alfred J & Wife 4.1 . . . \*72
- 13 Seiling Hubert M & Wife 5.8 . . . \*72A
- 13 Seiling Joseph A & Wife 5.8 . . . \*72B
- 13 Seiling Oscar F & Wife 5.8 . . . \*73
- 13 Seiling Robert L & Wife 5.8 . . . \*73A
- 2 Sellenschutter Julius DC & Susie F 6.03 . . . \*73B
- 29 Simons J W Heirs 33.25 . . . \*74
- 16 Sohn Ralph & Clarice 5 . . . \*74A
- 1 & 12 Staggemeier Henry W Jr & Viola 14.22 . . . \*74B
- 12 Staggemeier Henry W Jr & Viola 47.69 . . . \*75
- 11 Stiegemeier Herman H & Martha S 1.8 . . . \*76
- 2 Stiegemeier Herman H & Martha S 18.2 . . . \*77
- 13 Stoff Wayne & Maude 1.19 . . . \*78
- 8 Stoll William 54.42
- 1 Stonebraker Archie L & Wife 12.48 . . . \*79
- 30 Stovall A T 48.24
- 26 Stow Oran M & Grace F 6 . . . \*80
- 16 Sylvester John H 63.55
- 8 Tags Jess R & Marlie 1.77 . . . \*81
- 8 Thoole Anna Marie 80
- 8 Thoole Louis & Cora 70
- 17 Thoole Louise 102.39
- 18 " " " 47.03
- 21 Thompson James E & Florence 5 . . . \*82
- 20 Thompson John A 60
- 30 Towers Harry R 50
- 29 & 30 & 32 Towers Dr O W & Wife 32.15
- 20 Towers Robert 80
- 29 & 32 Towers Robert H 14 . . . \*83
- 33 & 34 " " " 20.28 . . . \*84
- 1 & T 46N - R 5E Vogt Ignatius Henry C & Francis 60
- 13 Wegman Herbert & Frieda 9.44 . . . \*85
- 23 Wentz Heirs 55
- 28 & 33 Wentz Heirs 15.64 . . . \*87
- 13 & 34 White Miller 39.85 . . . \*88
- 8 Willner Ida 78.92
- 1, 2 & 11 Willner Isadore & Wife 87.5
- 30 & 31 Zerweck Frances 50
- 4 & 5 Zerr Frank 44.77
- 5 Zerr George E 23.50
- 8 Zerr Leo 70.18

## T 46N - R 5E

- 7, 18 & T 46N - R 4E Bangert Louis H & Wife 129.08
- 5 Beermann Sisters 10 . . . \*81
- 5 & 6 Blume & Kettelhake 18 . . . \*82
- 6 Bredenkamp Clarence & Regina 24.92
- 5 Brown J 2 . . . \*83
- 6 Buck Jost 2 . . . \*84
- 7 Budke Dr R J 10.67
- 7 Greasy Fred 8 . . . \*85
- 6 Dickson Henry 1.98 (Not Plotted)
- 6 Echelemer Elmer H & Joseph 75
- 6 Echelemer Mrs. 40
- 6 " " " 30
- 6 Ehlman Arthur 11 . . . \*86
- 5 & 6 Finck Aug H 71
- 5 Gille Bob 8 . . . \*87
- 5 Hale John 2 (Not Plotted)
- 7 Harvey Martin J & Margaret C 20 . . . \*88
- 6 Hobelman Bill 1 (Small Plots)
- 6 Hobelman Fred 1 (Small Plots)
- 7 Hoelscher Mrs. Fred 79
- 6 & T Hoffmann Frank 21.79 . . . \*89
- 6 Kohrs Louis & Emma 17 . . . \*90
- 5 Martin William 1 (Not Plotted)
- 6 Miller Ranch . . . \*91
- 6 & T 46N - R 4E Mosler George F. 70
- 5 & 6 Robin Miss 10 . . . \*92
- 6 & 7 Schoene William & Frances 99.16
- 6 " " " 20.09
- 5 & 6 Schulteherich Josephine 52
- 6 Small Plots . . . \*93
- T 47N - R 5E Sunset Terrace
- 6 U S Government Housing
- 5 Vail John 2 (Not Plotted)
- 6, 7 & T 46N - R 4E Vogt Henry C, Francis & Ignatius 100
- 6 Wussler Henry H 10 . . . \*94



# ST. CHARLES COUNTY MISSOURI

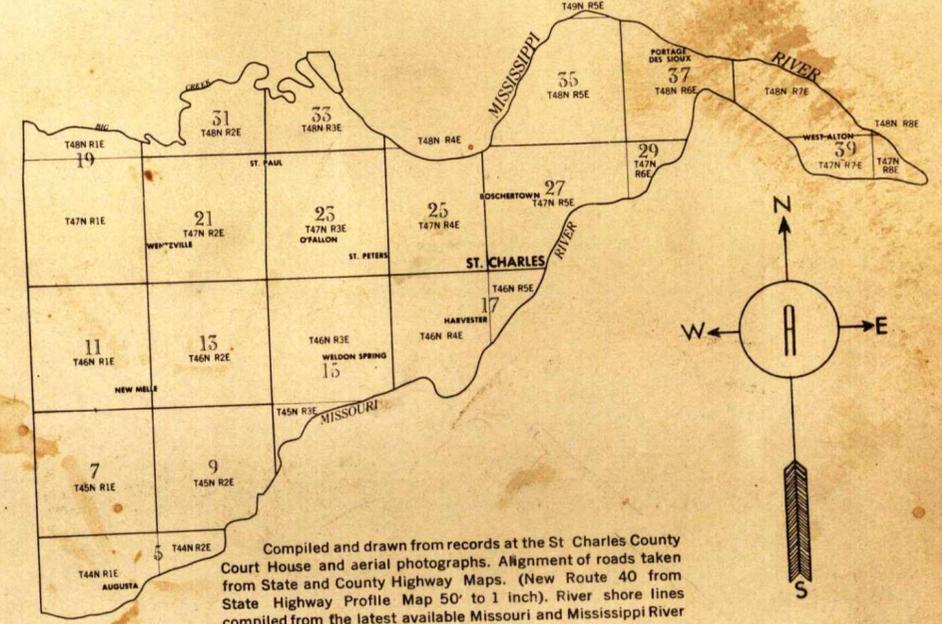


Compiled and drawn from records at the St. Charles County Court House and aerial photographs. Alignment of roads taken from State and County Highway Maps. (New Route 40 from State Highway Profile Map 50' to 1 inch). River shore lines compiled from the latest available Missouri and Mississippi River charts surveyed by the U. S. Corps of Engineers.

All maps drawn, reproduced and copyrighted by the Artcraft Company, Quincy, Illinois.

| LEGEND                           |  |
|----------------------------------|--|
| PAVED ROAD                       |  |
| BITUMINOUS SURFACE ROADS         |  |
| STATE GRAVEL ROADS               |  |
| FARM TO MARKET ROADS             |  |
| U. S. (FEDERAL) HIGHWAY          |  |
| STATE HIGHWAY                    |  |
| CHURCH, SCHOOL & OTHER BUILDINGS |  |

| EMMONS ABSTRACT COMPANY  |       |             
|--|-------|-------------|----|-----------|-----------|----------|------|----|----|----|----|----|-------|----------|----|----|----|----|----|---------|------|----|----|-------------|--|----|-------|--|--|--|-------------|--|-----------|-----------|--|--|
| <table border="1"> <tr> <td>W 1/2</td> <td>E 1/2</td> <td>NW</td> <td>NE</td> <td>80 RODS</td> <td>660'</td> <td>330'</td> </tr> <tr> <td>NW</td> <td>NW</td> <td>NE</td> <td>NE</td> <td>20</td> <td>ACRES</td> <td>5 CHAINS</td> </tr> <tr> <td>NW</td> <td>NW</td> <td>SE</td> <td>SE</td> <td>80</td> <td>10 CHS.</td> <td>660'</td> </tr> <tr> <td>SW</td> <td>NW</td> <td>N 1/2 SE NW</td> <td></td> <td>40</td> <td>ACRES</td> <td></td> </tr> <tr> <td></td> <td></td> <td>S 1/2 SE NW</td> <td></td> <td>20 CHAINS</td> <td>1320 FEET</td> <td></td> </tr> </table> | W 1/2 | E 1/2       | NW | NE        | 80 RODS   | 660'     | 330' | NW | NW | NE | NE | 20 | ACRES | 5 CHAINS | NW | NW | SE | SE | 80 | 10 CHS. | 660' | SW | NW | N 1/2 SE NW |  | 40 | ACRES |  |  |  | S 1/2 SE NW |  | 20 CHAINS | 1320 FEET |  | <p>A ROD IS 16.5 FEET<br/>                 A CHAIN IS 66 FT OR 4 RODS<br/>                 A MILE IS 320 RODS - 5280 FT.<br/>                 A SQ. ROD IS 272.5 SQ. FEET<br/>                 AN ACRE CONTAINS 43560 SQ. FT.<br/>                 A PERCH IS 8.5 YARDS<br/>                 A POLE IS 5.5 YARDS<br/>                 A ROD IS 40 SQ. POLES<br/>                 A LINK IS 7.92 INCHES</p> |
| W 1/2  | E 1/2 | NW          | NE | 80 RODS   | 660'      | 330'     |      |    
| NW   | NW    | NE          | NE | 20        | ACRES     | 5 CHAINS |      |    
| NW   | NW    | SE          | SE | 80        | 10 CHS.   | 660'     |      |    
| SW   | NW    | N 1/2 SE NW |    | 40        | ACRES     |          |      
|  |       | S 1/2 SE NW |    | 20 CHAINS | 1320 FEET |          |      

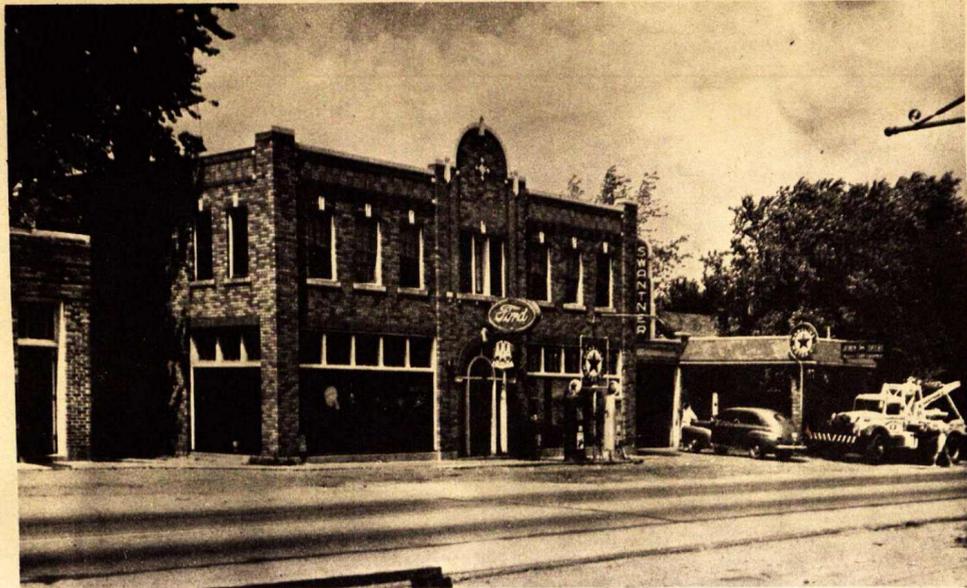

# SWANTNER MOTOR COMPANY

**GARAGE SERVICE  
HEAVY DUTY WRECKERS**

*Wreckers equipped with mobile telephone*

PHONE 64

JOHN DEERE  
FARM EQUIPMENT

WENTZVILLE, MISSOURI

HOME APPLIANCES  
ELECTRIC & GAS

**W. F. LINKE**

**R. B. ZIRNHELD**

# R. B. ZIRNHELD INC.

**COUNTRY REAL ESTATE**

FARMS — ACREAGE — TOWN PROPERTY

LOANS AND INSURANCE

WENTZVILLE STATE BANK BLDG.

Telephone 23

Wentzville, Mo.

## T 48 N - R I E

- 34 Beger Charles F & Anita 208.45
- 30 Buenemann Thomas J 28.57
- 27 Carter H H 35
- 33 Davison Ralph & Maude 110.49
- 27 Depping W A & Emma 35
- 28 & 33 Eisenbath Lydia D 201.75
- 36 Engelmeier Elizabeth 40
- 25 & 36 " " 104.42
- 32 Foristell Marry E 40
- 33 Friday Currier W & Wife 80
- 32 Gerdmann Edd 80
- 31 " " 40
- 31 Hargis T B 36.60
- 30 Hunn James D 118.08
- 31 Jelovica John & Wife 108.2
- 30 " " " 51.65
- 25 & 26 Lauer William E & Frances 37.24 . . . . . \*1
- 34 Little Heirs 60.50
- 26, 27, 34 & 35 McHugh James R, John P & Anna 145
- 27 & 34 McHugh John P & James R 125.16
- 36 Menton Henry 49.27
- 36 Mette Fred 195.20
- 33 Mette Henry 22.80
- 36 Mette Raymond 37
- 28 & 33 Meyer Carolyn L et al 227.12
- 34 Meyer Charles W 162.22
- 34 Nathe Constance 51
- 33 Parr Theodore 61.2
- 33 Peine Henry 55.22
- 26 & 35 Peters Alvina 156.97
- 34 & 35 Roettger Emanuel 97.40
- 26 & 27 Sachs Alphonse A & Celia 42.75
- 34 & 35 Sachs Cecelia et al 79.58
- 36 Sachs G B 39.78 . . . . . \*2
- 28 & 33 Scharley Mary 98.08
- 31 Scheble Joseph & Agnes 40
- 26 Scott Clarence A 32.95
- 35 Scott E A Est 80
- 35 Scott J D 95
- 31 Stohlmann Ferd 220
- 32 " " 477.23
- 29 " " 40
- 30 " " 111.59
- 29 Toth John A 54.67
- 35 Trojahn August & Wife 172.16
- 31 Turpin Hugh Thurman 105.13
- 31 Ware William L & Laura 74.60
- 33 Watson Carthel B & Edna 99.70

## T 47 N - R I E


- 19 Abernathy Richard 5 . . . . . \*1
- 31 Adams Earl E & Jennie S 74.05
- 13 Adams Samuel & Curllis 4.2 (Not Plotted)
- 24 Allen Anna V 10.46 . . . . . \*2
- 16 Amrem Joseph 70
- 17 " " 40
- 27 Armstrong Ed 10.89 . . . . . \*3
- 18 Ball J Hilary & Irene 80
- 19 " " " 15
- 19 Ball Vicotr 68
- 33 Bauer William & Paula 80
- 26 Beadle Fred G 15.35 . . . . . \*3A
- 16 Beckham A W & W L 40
- 15 " " " 40
- 10 " " " 40
- Survey 413 Becker Victor 1 (Not Plotted)
- 12 Becker Victor H 6.44 . . . . . \*4
- 27 Berghaus Edward & Daisy 16.50 . . . . . \*5
- 24 Berkemeier Millie 51.95
- 17 Bishop Omar L & Dora 40
- 18 " " " 40
- 34 Blanks Verma E 1 (Not Plotted)
- 19 Bobo John & Flora 1.20 (Not Plotted)
- 31 Boehmer Edith Meier et al 70
- 30 " " " 80
- 1 Boehmer Mathilda 27 . . . . . \*6
- 35 Bokamper Arthur H & Mildred 50
- 23 Bornhop Paul & Margaret 20 . . . . . \*7
- 29 Boxdorfer William G & Dorothy 81.15
- 24 Brockman Roy William Sr 31.5
- 2 Brown Charley A & Edith 8 . . . . . \*8
- 6 Bruning Gus W 222
- 6 Bryer Max & Anne 161.60
- 7 " " " 84.76
- 30 Burlingame Mary Elizabeth 236.27
- 28 Burney Anthony G 6.93 . . . . . \*9
- 19 Cannon James T (Not Plotted)
- 22 Carlew John H & Wanda 80
- 15 Carr Ann Richards 40
- 15 " " " 40
- 15 Carton Fay H 40
- 10 " " " 80
- 26 Castillo Dwight C 17.47 . . . . . \*9A
- 32 Clark Charles A & Athene 41
- 19 Clark Rose 1 (Not Plotted)
- 24 Clinton George W & Grace 1 (Not Plotted)
- 15 Couillard George H & Earline 40
- 2 Crouch Raymond & Ruth 10.05 . . . . . \*10
- 35 Crumes Bevel 85.41
- 27 Dauwalter Harold & Mabel 39.41 . . . . . \*11
- 35 Demien Harry 35.14 . . . . . \*12
- Survey 449 Demelin Harry & Wife 1.64 (Not Plotted)
- 19 Depping W A 28.32
- 30 " " " 160
- 27 Devus John & Bessie 3.50 (Not Plotted)
- 12 & T 47 - R 2E Dickherber Hilary & Verona 59
- 12 Dickherber Verona A 10 . . . . . \*13
- 17 Dillmar George W 80
- 28 Dinkelkamp J A & Wife 13.26 . . . . . \*14
- 18 Dorman Mathilda 76
- 28 Dubois Anton H 90
- 22 Duello Alphonse J & Ovlilia 80
- 17 Duenke William H 53.33
- 8 " " " 240
- 11 Eagan John W 40
- 10 " " " 40
- 14 " " " 40

- 12, 13 & T 47N - R 2E Edinger Anna L 139.4
- 34 Eisenman Esthelle 30
- 24 Eisenbath Robert 4 (Not Plotted)
- 8 Ellerman A W & Wife 120
- 5 " " " 200
- 34 Ellerman Ellis & Mildred 164.60
- 19 Ellis Fannie Est et al 77.18
- 30 Eynock Mrs Anna 40
- 3 Felderwerth Elsie 40
- 11 Felderwerth Fred A 99.56
- 19 Felderwerth Mary Jo . . . . . \*14A
- 1, 2, & T 48N - R 1E Felderwerth Minnie & Mary 152.50
- 12 Fetto Jerome 13.27 . . . . . \*15
- 13 Fikes Isaac & Percelle 4.65 (Not Plotted)
- 5 Foristell Murray E 270.4
- 35 Frazee Dudley & Della 36.10
- 26 " " " 129.90
- 24 Freese Charles J & Catherine 112
- 24 Freese George H 3 (Not Plotted)
- 16 Freddie Emil & Frieda 40
- 15 " " " 40
- 18 Frenz Leo A 170
- 4 Fridley Morrell L & Ida B 78
- 19 Friedmeyer Henry & Ella 1.42 (Not Plotted)
- 24 Fulkerson Robert L & Leora 2 (Not Plotted)
- 11 Gibbs O B & Ida 109.60
- 11, 12, 13 & 14 Gibbs O B & Ida 77.98
- 33 Giesmann Frank H & Blanche 160
- 25 Goellner A C Heirs 144.15
- 23 Goellner A C Heirs 80
- 23 Gollterman Melge & Nellie 200.5
- 21 Goodfellow Clifford 120
- 13 Gray Harry C & Winifred 106.66
- 11 & 12 Hakenwerth John & Lucy Sr 202.41
- Survey 737 Hakenwerth John & Lucy 1.41 (Not Plotted)
- 21 Harlan Aron H & Amanda 40
- 20 " " " 40
- 8 Heady Joseph Goodrich 160
- 9 Heady Joseph Goodrich 113
- 17 Heintzelmann Herman 75
- 26, 27, 34 & 35 Hepperman & Eagan 134.64
- 16 Hepperman Herbert A & Wife 80
- 9 Hepperman Louis 50
- 16 " " " 80
- 34 Hepperman S S 184.62
- 34 " " " 32
- 27 Herzberg Leo & Ina 83.50
- 32 Hickson Hugh 2 (Not Plotted)
- 29 Hickson Hugh & Gussie 20 . . . . . \*16
- 29 Higginbotham Charles P 69.51
- 20 " " " 105
- 34 Hill Mrs Ella 33.45
- 28 Hill Ralph & Reba 198
- 35 Hoffman Mary 59.50
- 27 Hofseas John C & Josephine 5.41 . . . . . \*16A
- 1 & 2 Hogan Ross D 225.45
- 7 Holcomb James & Belonia 8 . . . . . \*17
- 28 Hollrah Walter 2.50 (Not Plotted)
- 28 Hollrah Walter & Blanche 4 (Not Plotted)
- Survey 413 Honerkamp Matt 6 (Not Plotted)
- 26 & 35 Howell Hubert L & Alice 95.30
- 26 Howell Hubert L & Alice 28.25
- 14 Hug Alexander & Edith 64.5
- 19 Hulin Jack & Loretta 13.05 . . . . . \*18
- 4, 5, 9 & 10 Hunn Nancy C & Park K 129.21
- 19 Ireland Dolph & Ella 10 . . . . . \*19
- 33 Jackson James R 80
- 15 Jenkins E F 40
- 36 Kemmer William 52
- 12 Kampman Peter L & Gertrude 12.42 . . . . . \*20
- 26 Karrenbrock C R 30 . . . . . \*20A
- 21 Karrenbrock William F 40
- 27 Keefe Edward P 3.50 . . . . . \*21
- 29 Kerr Albert & Donald M 2.52 (Not Plotted)
- 29 Kerr Heirs 120
- 20 " " " 141.65
- 27 Kimbrel Jerry J & Cecelia 3.15 . . . . . \*22
- 1 & 12 Kirsch Frank 124
- 12 Kirsch John et al 71.46
- Survey 413 Kirsch John et al 1.11 (Not Plotted)
- 23 Kirsch Mary 6 (Not Plotted)
- 24 Koenig Alvina 77
- 24 Koenig Harry W 77.41
- 13 Koenig Harry W 21.54
- 29 Kohler George J & Wife 30
- 25 & 36 Kothe Elmer, Cincenot & Oliver 105.6
- 36 Kothe Elmer, Vincent & Oliver 80
- 25 Kothe George 20
- 22 Kurz Otto H & Norma E 80 . . . . . \*23
- 22 Lamker Ida 80
- 15 " " " 40.50
- 1 & 2 Langtry Walter M & Dale 72
- 28 Lark Irvyn J & Wife 54.34
- Survey 413 Lauer William E 1 (Not Plotted)
- 21 Lauterback Edward A & Catherine 15 . . . . . \*24
- 7 Lawson Thomas J & Wife 2 (Not Plotted)
- 3 Lenoir Zaid D & Daisy A 80
- 13 Lewis, Adams, Thomas & Fikes . . . . . \*24A
- 6 Lewis Hugh M & Nancy B 40
- 19 Lewis Richard & Ellen 1 (Not Plotted)
- 36 Lindhorst Dora J 50
- 25 " " " 36.50
- 33 Linke Lena & Ruth Zirnheld 80
- 32 " " " 80
- 19 Lockett Jackson (Not Plotted)
- 2, 3, 10 & 11 Loeffler Anton & Frances 189
- 18 Luckett Francis & Mary 82
- 21 Ludwig Andrew O & Ella 85
- 14 Luetkemeier Louise & August 101
- 31 Madley Steve & Wife 80
- 31 Manning Lulu 159.58
- 22 Massman Fredrick & Helen 40
- 21 Massman Lawrence H & Georgia 60
- 22 Massman Lawrence H & Georgia 120
- 19 Mathews Lela B 53.50

- 13 May Henry F 20
- 23 May Mildred & Waitstell 160
- 13 May Warren 183.80
- 12 & 13 May Warren 26.04 . . . . . \*25
- 6 McCann Mary B 442
- 32 McCarver Charles & Lena Marie 243
- 7 McOhee J E & Esther 102
- 28 Meier C F A & Wife 80
- 32 Meier C F A & Wife 80
- 27 " " " 7 (Not Plotted)
- 13 Menneimer Bernard 82.24
- 14 " " " 29.36
- 36 Menscher John W 206
- 2 & 11 Mette Fred 214.35
- 1 & T 48N - R 1E Mette Henry 172
- 4 Mette Henry 117.44
- 5 Mette Henry W et al 120
- 4 " " " 83
- 4 " " " 14.8
- 4 " " " 40
- 36 Metz Alfred H & Lorna 80
- 25 " " " 40
- 17 Meyer Ambrose & Hazel J 40
- 20 " " " 79.50
- 6 Meyer Arthur W & Mabel B 65.42
- 3 Meyer Charles W 106.50
- 18 Meyer Chester A 6 . . . . . \*26
- 24 Meyer Elizabeth 33.37
- 26 Meyer Fred W & Wife 15.38 . . . . . \*26A
- 11 Millinger Henry F Jr 27.81 . . . . . \*27
- 24 Misspigel Frank Anthony & Catherine 137.92
- 15 Misspigel Frank Anthony & Catherine 120
- 22 Mobly Katie 200
- 19 Musick Harry J 1.50 (Not Plotted)
- 24 Muzert Raymond & Adela 1 (Not Plotted)
- 4 Nachtmann Frank & Effie 135.28
- 9 Nachtmann Frank & Effie 10
- 3 Nathe Constance 51.40
- 9 National Petroleum Products Inc 15 . . . . . \*28
- 2 & 11 " " " 36.5
- 16 Niewig William & Lydia 10
- 17 " " " 40
- 32 Oakley Henry & Wife 56
- 31 Oakley Henry & Wife 4 (Not Plotted)
- 16 O'Braza Joseph & Mollie 80
- 17 Oglesby & Luckett 40
- 10 Ohmes Gertrude 162.40
- 26 Oldfather R E Jr 175.8
- 26 " " " 5.17
- 27 Onay William L 86.7
- 28 " " " 40
- 1 & T 48N - R 1E Orf Leo G 160
- 3 & 10 Panhorst William & Anna 135.58
- 14 Peine Aug 55.50
- 15 " " " 80
- 14 Peine Francis 108.90
- 11 " " " 143
- 2 & 3 Peine Leo 109.43
- 27 Pidgeon Edward 1.17 (Not Plotted)
- 27 Pidgeon Edward W & Wife . . . . . \*29
- 25 Pierce C Lee & Thelma 51.19
- 20 Pitts Atha Kerr 2.89 (Not Plotted)
- 21 Poeling Hubert F et al 160
- 35 Presley Vincent L & Pauline 46
- 30 Ravila Cameron & Hattie 18 . . . . . \*30
- Survey 413 Rebori Gertrude 1.5 (Not Plotted)
- 20 Reid Frank C 43.50
- 32 Reid Frank C & Wife 24 . . . . . \*31
- 29 Reid Frank C 2.40 (Not Plotted)
- 14 Reineke John Est 40
- 23 Reineke John Est 120
- 14 Reininger George W & S 116.43
- 25 Richards Charles & Alma 30
- 13 Ritterskamp James J & Katherine 77.90
- 27 Rodenberger Fred M & Helen 111.6
- 1 Roettger Casper 3.58 . . . . . \*32
- 27 Rogers T R & Hazel 5.10 . . . . . \*33
- 32 Ross Ed V 60
- 32 Ross Gilbert H & Florence 10 . . . . . \*34
- 1 & T 48N - R 1E Rothermich Peter 152.50
- 5 Rudwedel John Est 200
- 28 Ruebling-Della S
- 23 Ruebeling Alfred & Julia 60
- 23 Ruebeling Alfred & Julia 60
- 12 & 13 Rufkahr A F 22
- 12 Rufkahr Alvis P 45
- 36 Rufkahr Fred C & Lillian 80
- 8 Ruhwedel Anna 120
- 5 " " " 80
- 1, 2, 11 & 12 Sachs Ferd 131.4
- 12 Sachs Joseph H & Gertrude 7.63 . . . . . \*35
- 1 & 12 Sachs Katherine 125.9
- 1 Sachs Katherine 17
- 29 Schaper John W 273
- 32 Schaper Ralph & Helen 16 . . . . . \*36
- 4 Schindler A J & Ann C 50
- 19 Schmidt Henry William 1 (Not Plotted)
- 7 Schnabel Fred 80.68
- 18 Schnabel Fred 109.74
- 26 Schneider Clem J & Dora C 5.75 . . . . . \*36A
- 15 Schroeder Louis & Alma 80
- 31 Schulz Wilford & Virgie 239
- Survey 737 Schutte F L 1 (Not Plotted)
- 16 Schwartz J C 40
- 19 Schwier William A 197
- 20 Schwier William A 37
- 16 Scotti Richard, Henry & Eva I 160
- 19 Simmons Mattie Bell (Not Plotted)
- 19 Simons James A 9.31 . . . . . \*37
- 35 Singer William 65
- 25 Slavens James 26.50
- 9 Small William H 30
- 13 Smith Charles D 2.20 (Not Plotted)
- 3 Sommer J F 2 (Not Plotted)
- 16 Staats Esther M 40
- 9 Stahlschmidt Mathew C & A Vehige 401.37
- 27 Stansbury Lamonte E & Wife 6.68 . . . . . \*37A
- 19 Steele Luther & Lelar 13.05 . . . . . \*38
- 13 Sudbrook Edward H & Lydia 1.50 (Not Plotted)
- 19 Sullivan Joseph 5 . . . . . \*39
- 34 Talley A J & Anna Ruth 3.5 . . . . . \*40
- 4 Tautman Edwin & Celeste 100
- 13 Thealman George J & Viola 135.25
- 26 Theilman Est 141.18
- 27 " " " 31.60
- 29 Theis Henry & Eloise 20 . . . . . \*42

- 11 Thieman W H & Mary 80
- 13 Thomas Alfoncy & Annette 3.1 (Plotted)
- 7 Tiedeman Ollie D & Lola 80
- 1 & 2 Toth Frank & Rosalia 24.74
- 2 Trojahn August & Wife 45
- 7 Tucker Archie O 150
- 34 Tuffli Cora Ann 17.58
- 34 & 35 Tuffli Cora Ann 47
- 27 Uhlmanseik William & Lena 6.22
- 27 Uhlmanseik William H & Wife 5
- 33 Walker Benjamin F 68.66
- 34 " " " 30
- 7 Waltermann Mrs Pauline 107
- 35 Warnick A C 30
- 30 Watson Charles 102
- 27 Weilmenster Lottie 5.06 . . . . .
- 4 Westhoff Ben 127
- 3 " " " 40
- 19 Wildschuetz William & Laura 2 (Plotted)
- 32 Willbrandt Adolph 37
- 17 Williams A 80
- 19 Williams Lillian & Charles B
- 36 Wilmer Edwin H 80
- 25 " " " 40
- 28 Winkelmann Joseph G 30.66
- 34 Woods Anna Mae 5.55 . . . . .
- 27 Woods William F 47.5
- 34 Woods Z T Est 130
- 33 " " " 11.48
- 27 Woods Z T Sr Est 124.54
- 19 Wyatt Harvey H & Wife 1.05 (Not Plotted)
- 33 Yohn N J & Wife 160
- 10 Yohn Nicholas & Sallie 155
- 20 Yohn Nicklas J & Sallie B 160
- 21 " " " " 40
- 18 Zieger Harry F 50
- 27 Zollman Della (Not Plotted)

# ST. CHARLES COUNTY MISSOURI

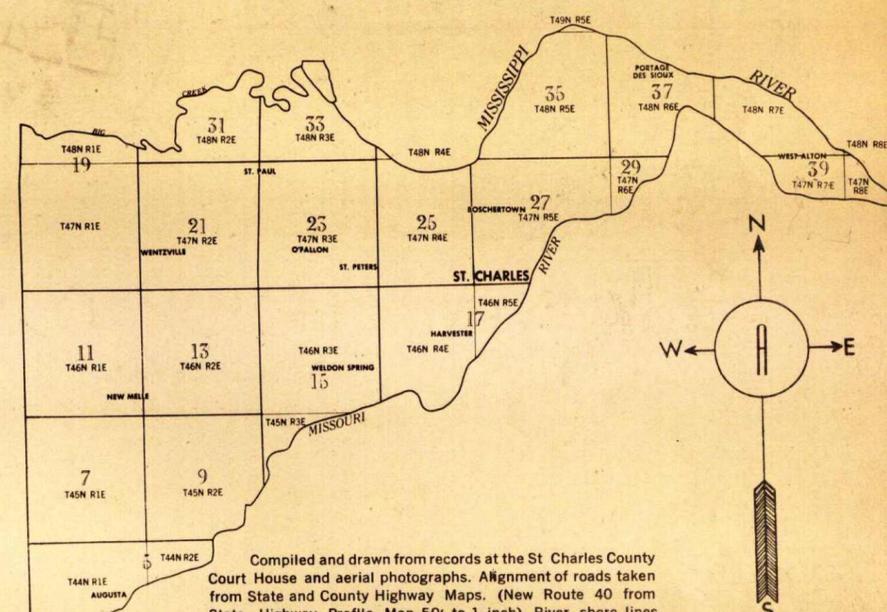

Compiled and drawn from records at the St. Charles County Court House and aerial photographs. Alignment of roads taken from State and County Highway Maps. (New Route 40 from State Highway Profile Map 50' to 1 inch). River shore lines compiled from the latest available Missouri and Mississippi River charts surveyed by the U. S. Corps of Engineers.

All maps drawn, reproduced and copyrighted by the Arcraft Company, Quincy, Illinois.

**LEGEND**

- PAVED ROAD ————
- BITUMINOUS SURFACE ROADS ————
- STATE GRAVEL ROADS ————
- FARM TO MARKET ROADS ————
- U. S. (FEDERAL) HIGHWAY ————
- STATE HIGHWAY ————
- CHURCH, SCHOOL & OTHER BUILDINGS ■ ■ ■



|  |           |           |
|--|-----------|-----------|
| 80 RODS  | 660'      | 330'      |
| 10 ACRES   | 10 ACRES  | 10 ACRES  |
| 40 CHAINS  | 40 CHAINS | 40 CHAINS |
| 20 CHAINS  | 20 CHAINS | 20 CHAINS |
| <p><b>EMMONS ABSTRACT COMPANY</b></p> <p>A ROD IS 16.5 FEET<br/>                 A CHAIN IS 66 FT OR 4 RODS<br/>                 A MILE IS 320 RODS - 5280 FT<br/>                 A SQ. ROD IS 272.5 SQ. FEET<br/>                 AN ACRE CONTAINS 43560 SQ. FT<br/>                 A PERCH IS 5.5 YARDS<br/>                 A POLE IS 5.5 YARDS<br/>                 A ROD IS 40 SQ. POLES<br/>                 A LINK IS 7.92 INCHES</p> |           |           |

**ORDER**

Plat Maps of St. Charles County  
 Exclusively from  
**EMMONS ABSTRACT COMPANY**  
 ST. CHARLES, MISSOURI  
 Published by  
**THE ARCRAFT COMPANY**  
 QUINCY, ILLINOIS

SECTIONAL MAP OF TOWNSHIP WITH ADJOINING SECTIONS

|    |    |    |    |    |    |    |    |
|----|----|----|----|----|----|----|----|
| 36 | 31 | 32 | 33 | 34 | 35 | 36 | 31 |
| 1  | 6  | 5  | 4  | 3  | 2  | 1  | 6  |
| 12 | 7  | 8  | 9  | 10 | 11 | 12 | 7  |
| 13 | 18 | 17 | 16 | 15 | 14 | 13 | 18 |
| 24 | 19 | 20 | 21 | 22 | 23 | 24 | 19 |
| 25 | 30 | 29 | 28 | 27 | 26 | 25 | 30 |
| 36 | 31 | 32 | 33 | 34 | 35 | 36 | 31 |
| 1  | 6  | 5  | 4  | 3  | 2  | 1  | 6  |

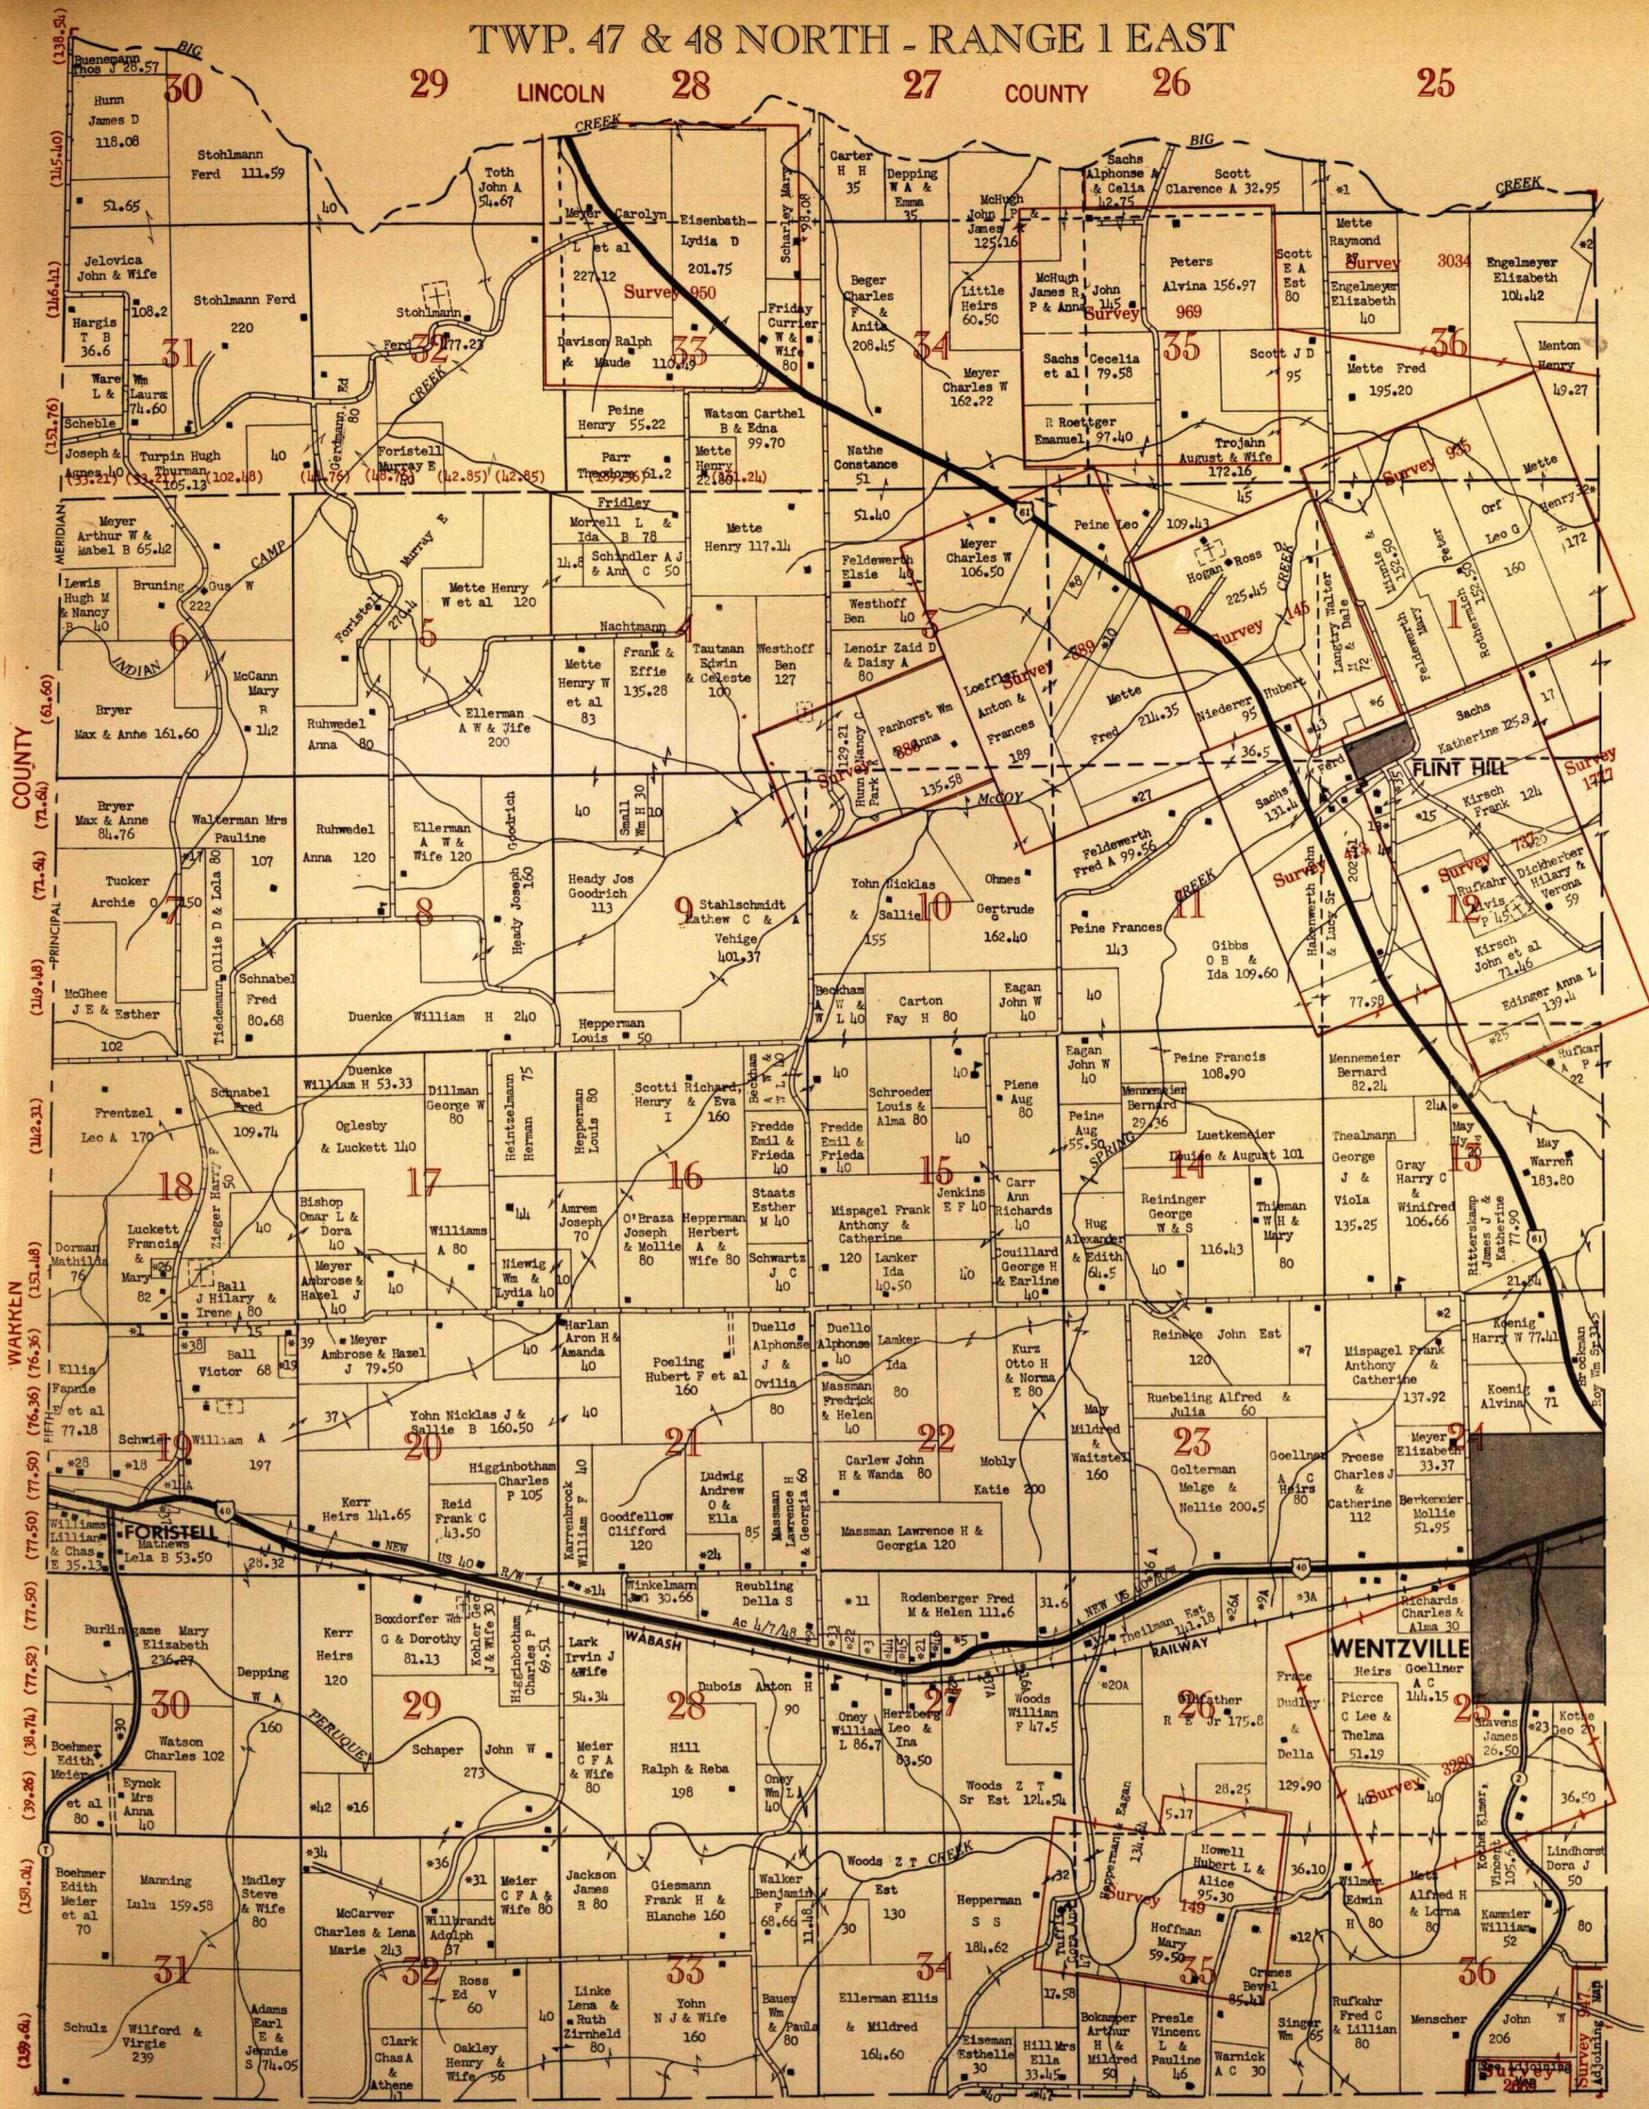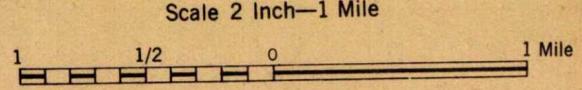



FUNERAL HOME  
and  
AMBULANCE SERVICE

Telephone 73

FURNITURE  
and  
HOME FURNISHINGS

Telephone 38

# HACKMANN = BAUE

CLARENCE T. HACKMANN

ARTHUR C. BAUE

ST. CHARLES, MISSOURI

*The Daily and Weekly*

# COSMOS = MONITOR

ST. CHARLES

OLDEST NEWSPAPER IN THE COUNTY

Serving The Communities' Best Interests For More Than  
One Hundred Years.

OMAR SCHNATMEIER AMON WEEKE



Publishers

## T 47 N - R 2 E

- 30 Agne Oliver & Wife .87 (Not Plotted)
- 32 Amptmann Gertrude 40
- 27 & 28 Amptmann Theresa H 100
- 32 & 33 Amptmann Urban & Wife 33.26 \*1
- 25 Amsinger Emmett E & Helen 39.29
- 24 " " " 163.50
- 5 Balducci Arthur 20 . . . . . \*2
- 23 & 26 Barthelme Charles 53.56
- 5 Basteau Charles 153
- 5 Bastean Hubert R 94.88
- 9 Becker Bernadine 3 (Not Plotted)
- 1 Berckman Mary Anna 5.85 . . . . . \*4
- 18 Bextermiller Fred C & Margaret 136.16
- 34 Bethmann William & Wife 6 (Not Plotted)
- 34 Bischoff Carl A & Marg 26 . . . . . \*5
- 1 Blechle Louis & Beatrice 23.60 . . . \*6
- 1 Boeding Henry 7 . . . . . \*7
- 17 Boehle Simon Ernest 81.3
- 17 " " " 40
- 33 & 34 Boehmer Mathilda 84
- 15 Brune Frank 40
- 16 Brune Gerhard 39.5
- 36 Bryan Patrick Est 98.03
- 32 Callahan Frank 39
- 29 " " " 51.67
- 29 Callahan Mary A 130
- 32 " " " 39
- 30 " " " 27.50
- 32 Callahan Thomas Edward 56.50
- 1 Catholic Church Property 10.59 . \*7A
- 18 Cato John L & Surisa 91.30
- 9 & 10 Church Property . . . . . \*7B
- 5 Clausner Gus L 44
- 16 Clausner Gus L & Helena J 4.30 (Not Plotted)
- Survey 1780 Clifton William & Clara 3 (Not Plotted)
- 32 Dailey John F & Barbara 148.20
- 12 & 13 Dames Eugene C 20.29 . . . . . \*8
- 1 Daniels Oscar & Wife 25 . . . . . \*9
- 27 D'Armato Joseph L & Marguerite 122
- 32 Dickherber Ben & Frances 138.44
- Survey 888 Dirigo Norman 1.50 (Not Plotted)
- 24 Doscher Robert E & Helen 44.89
- 14 Dove Fritz & Catherine A 80
- 11 " " " " 41.47
- 32 Doyle Annie E 65
- 28 & 33 Duello Simon & Adelherd 183.5
- 33 " " " " 13.75
- 1 Dyer Fredrick J & Anna M 19.41 . . \*10
- 20 Edinger Edward W 85.02
- 19 Edinger Emil & Fred 82.75
- 20 Edinger Emil & Fred 41.85
- 4 Eisenbath A J, F S & Bernard 34
- 4 Eisenbath Albert J & Catherine 126
- 5 Eisenbath Albert J & Catherine 148
- 9 " " " " 18.4
- 27, 34 & 35 Ellerman John T & Wife 200
- 28 Ellerman John T & Ruth 17.3
- 1 Emge Oscar & Regina 12.63 . . . . . \*13
- 1 Feise Anton & Lessie 165.77
- 2 " " " " 54.82
- 2 Feise Henry 44.5
- 11 Feise John & Gertrude 204.29
- 12 " " " " 85
- 2 Fiese Fred & Agatha 54.82
- 20 & 21 Feldewerth Anton 129.89
- 14 & 15 Feldewerth Alex C & Leona 160
- 14 & 23 Feldewerth Bernard H & Wife 210.44
- 1 Flise John & Gertrude 3.62 (Not Plotted)
- 30 Foster R F & Wife 40
- 29 " " " " 48.25
- 33 Freymuth Felix
- 33 Freymuth H G
- 30 Freymuth Louis A 92
- 2 " " " " 80
- 11 " " " " 26.44 . . . . . \*14
- 25 Gentemann John C & Minnie 185.44
- 36 Glenn Sarah 104.7
- 13 Grabenhorst Albert 76.57
- 13 Grabenhorst Fred M 37.28
- 14 " " " " 40
- 1 Grabenhorst George E 48.76
- 12 Grabenhorst Margaret 175.53
- 13 " " " " 50
- 30 Grapenthin Julius 29.19 . . . . . \*15
- 1 Groeblichhoff Joseph J 3.56 (Not Plotted)
- 12 Groeblichhoff Margaret 154.84
- 30 Gutermuth Hubert & Mabel 1.03 (Small Plats)
- 22 Guthrie Claud 12 . . . . . \*16
- 22 Guthrie Dr C C 1.67 (Not Plotted)
- 23 & 26 Guthrie R M 180.69
- 26 Guthrie R M 37.1
- 27 " " " " 44
- 22 Hancock Mrs Anna 80
- 35 Hanley Frank 43.70
- 35 " " " " 106.59
- 36 " " " " 72.73
- 12 Heine Minnie 11.39 . . . . . \*17
- 26 Hemmer Alex Farm 96.74
- 25 " " " " 12.22
- 26 " " " " 77.17
- 35 " " " " 96.74
- 22 Hemmer Anton F 80
- 26 & 35 Hemmer Fred F & Wife 60
- 23 Hemmer Mrs Josephine 71.44
- 35 Henke John & Rosa 136.95
- 26 Henke Leo J 19.38 . . . . . \*18
- 16 Hepperman Alphonse 120
- 7 & T 47N - R 1E Hepperman Alphonse H & Susan 44
- 16 Hepperman Simon 40
- 16 " " " " 120
- 1 Hilliard Mabel I 105.31
- 5 Hoeber Elmer & Berdell 27 . . . . . \*19
- 23 Hoeckelmann Albert 40
- 23 Hoeckelmann Casper 46.39
- 25 " " " " 35
- 1 Hoecker Mary 1.20 (Small Plats)
- 24 Hoff Anna 90.69
- 23 " " " " 68.67
- 13 " " " " 40
- 14 " " " " 40
- 33 Hoff Frank 118.68
- 13 Hoff Leonard & Lucille 45
- 24 Hoff Leonard & Lucille 83.86
- 25 Hoffmann Robert Jr & Grace 2.17 (Small Plats)
- Survey 888 Homer Roland 7 (Not Plotted)
- 10 Hortleder Arthur et al 80
- 20 Hoss Lena C & L A 7 . . . . . \*20
- 28 Hunsel John C 4.05 . . . . . \*21
- 15 Hutcherson William & Goldie 40
- 25 & 36 Johnson George M 160.90
- 1 Justus Dina R & Dorothy Hagen 2.45 (Not Plotted)
- 31 Kammerer Fred W 239.05
- 5 Kampmann F G 20 . . . . . \*22
- 5 & 6 " " " " 5.75 . . . . . \*23
- 6 Kampman Frank Jr 7 . . . . . \*24
- 1 Keaveny Bernard J & Mary 1.2 (Not Plotted)
- 25 Kelsick Frances & Isabelle 3.69 \*24A
- 3 Kersting A J 118
- 4 Kersting A J 72.79
- 10 Kersting Bernard 83.13
- 9 " " " " 23.93 . . . . . \*25
- 9 Kersting Elizabeth 10 . . . . . \*26
- 15 Kersting Fred A 40
- 9 & 10 Kersting H A 131.50
- 9 Kersting H A 80.45
- 17 Koch Frank C & Minnie 92
- 20 Koch Frank C & Minnie 33 . . . . . \*27
- 20 Koch Joe & Anton 112
- 31 Kothe Elmer Vincent & Oliver 23.62 . . . . . \*28
- 30 Kothe Oscar & Rose 75.15
- 1 Kruse Emil 68.37
- 1 Kruse Henry & Wife 10 . . . . . \*29
- 22 Lammers Forest H & Hilda 148
- 22 Lavender Emberson & Guthrie 7 . . \*30
- 32 Leppick Julius 23.50 . . . . . \*30A
- 1 Lewis Mary 3.33 (Small Plats)
- 8 Lindhorst Minnie L 171
- 1 & 11 Lindsay W C 90
- 2 & 11 " " " " 320
- 29 Long Roy & Etna 18.73 . . . . . \*31
- 18 May Warren 12.60 . . . . . \*32
- Survey 888 McDonough Mike & Minnie 1 (Not Plotted)
- 17 McGowan Elva Edith 87
- 17 McGowan W C 65
- 3 McMenamy Leo M 386.68
- 6 Meinershagen Roy & Florence 2.45 (Not Plotted)
- 6 & 7 Mennemeier Christ 40.28 . . . \*33
- 5, 6, 7 & 8 Mennemeier Leo & Leona 167.46
- 35 Merz Brothers 127.52
- 6 Mette Henry 15 . . . . . \*34
- 35 Meyer Ferdinand T 35
- 15 Mollitor Edward P & Wife 80
- 1 Miller Frank 6.12 . . . . . \*35
- 19 Mirror Elmer & Bertha 101.54
- 1 Mollitor Henry C 6.63 . . . . . \*36
- 12 Mueller Albert E 7 . . . . . \*37
- 11 Mueller Carl 40.38
- 1 Mueller Carl W & Anna 55
- 12 " " " " 80
- 12 Mueller Herbert C & Wife 81.2
- 11 Mueller Theresa 163
- 12 Mueller William 20
- 13 " " " " 44.5
- 30 Muschany Morris I 5.83 . . . . . \*37A
- 30 Oliver Agne & Wife .87 (Small Plats)
- 2 Orf Alois V 80
- 22 Orf Barbara 80
- 15 Orf Ben L 39.25
- 15 " " " " 17.59
- 10 " " " " 217.36
- 10 Orf Cletus J 79.95
- 15 " " " " 44.20 . . . . . \*38
- 16 Orf Joseph B & Catherine 80
- 17 " " " " 40
- 15 Orf Paul T 13.22 . . . . . \*39
- 22 Orf Raymond J 25
- 16 Panke Peter J 32.65
- Survey 888 Park Amusement Co 2 (Not Plotted)
- 8 Parr Alovis & Rose 87.15
- 17 " " " " 80
- 19 " " " " 1 (Not Plotted)
- 8 Parr Cletus 28
- 7 & 8 Parr Cletus C 88.09
- 7 & 8 Parr Mrs Frances 70
- 18 Parr Mrs Frances 93.60
- 8 Parr Mrs Rosina 36
- 7 " " " " 110
- 14 Peine Henry Sr 132.76
- 14 " " " " 151.53
- Survey 888 Phillips Veronica 1 (Not Plotted)
- 6 & 7 Pieper Theodore J 10
- 31 Pilgrim Heman 272.44
- 29 Pitman Clifton & Matilda 23.66 . . \*40
- 29 Pitman Eltin 64.44
- 19 Pitman T E 1.50 (Not Plotted)
- 18 Pogrelis A & Wife 30.54 . . . . . \*41
- 1 Prost John & Mary 1.52 (Not Plotted)
- 25 & 26 Pund Wylie & Edith 63
- 27 Quick Eva E 1.35 (Not Plotted)
- Survey 54 Quick Eva E 1.2 (Not Plotted)
- 19 Renley Pearl E 37.07
- 30 " " " " 26
- 6 & T 47N - R 2E Riekamp Mary & Alex Vehige 107
- 36 Reinelt Rev Charles 306.75
- 1 Ritter Joseph E 4 (Not Plotted)
- 6 & T 47N - R 1E Roetger Casper 66
- 4 Roetger Casper 40
- 9 Roetger Katherine 80
- 15 Roethermich Albinus 50
- 21 Roethermich Edwin & Vernie 40
- 16 " " " " 80
- 14 Roethermich Frank A 69.26
- 11 " " " " 80
- 16 Roethermich John F 3.07 (Not Plotted)
- 15 Roethermich Leonard J 56.26
- 7 & 18 Rufkahr A P 159.34
- 32 Rufkahr Dora & Mary Johanna 38.25 \*42
- 32 Rufkahr Joseph & Dora 1 (Not Plotted)
- 18 Sachs Gus B 100.35
- 7 " " " " 16
- 6, 7 & T 47N - R 1E Sachs Henry J & Minnie 124
- 26 Salfen Albinus 42.93
- 25 " " " " 11.2
- 23 & 26 Salfen Albinus L & Josephine 70
- 29 Schallier Robert J 44.9
- 29 " " " " 45
- 20 " " " " 3 (Not Plotted)
- 1 Schamma, Dan (Not Plotted)
- 1 " " " " (Not Plotted)
- 1 Scherrer Joseph M & Mathilde 1 (Small Plats)
- 28 Schipper Alois & Freida 35.38
- 28 & 33 Schipper Anton 121
- 27 & 28 Schipper C & Pauline 125
- 21 Schipper Frank J 126.12
- 22 " " " " 12
- 27 & 28 " " " " 61.09
- 28 " " " " 35.38
- 5 & 6 Schlueter Casper Est 152.45
- 23 Schlueter Herman Sr & Flora 103.07
- 28 & 29 Schmucker Clara 76
- 20, 21, 28 & 29 Schmucker Gregor A 111.72
- 1 Schneider Hilary & Alice 1 (Small Plats)
- 15 Schnyder Joseph P 40
- 21 " " " " 80
- 16 " " " " 32.62
- 26 Schlueter Herman Sr & Flora 35.44
- 22 Schulte Adam E 73
- 26 Schulte Carl F 62.35
- 27 Schulte Charles C 114.69
- 1 Schulte Edward & Cora 25.7
- 35 Schulte Elizabeth 43.70
- 22 Schulte Ernst 92
- 1 Schulte Theodore & Augusta 1 (Small Plats)
- 13 Sigmund Alois F 100.48
- 12 Sigmund Alois & Lydia 60.90
- 1 Sigmund F J 1.50 (Small Plats)
- 13 Sigmund J F 90
- 22 Sinklear Odie 25
- 30 Small Plats . . . . . \*42A
- 4 Sommers Annie 80
- 15 Sommer Henry F & Pauline 82.62
- 4 Sommers Isidore 91.25
- 8 Sommers J F 135
- 3 & 4 Sommer John Est 60
- 28 Sommers Joseph B 9.10 . . . . . \*43
- 1 Sommer R L 2.54 (Not Plotted)
- 13 Soutee Nowell & Rose 9.22 . . . \*44
- Survey 54 Stahlschmidt A 2.90 (Not Plotted)
- 27 & 34 Stahlschmidt Mathew S 88.44
- 27 Stahlschmidt William A 94
- 34 " " " " 21.1
- 26 " " " " 99
- 35 " " " " 5.83 (Not Plotted)
- 30 Stealey Lee G 279.19
- 31 " " " " 20
- 32 Strunk Frank 61.68
- 23 Strunk Henry 53.28
- 28 Synar John 100
- 29 " " " " 100
- 35 Tipp Henry G & Beatrice 60
- 19 Tochtrop Alphonse 83.2
- 20 " " " " 124
- 4 " " " " 5 . . . . . \*45
- 21 Tochtrop Alphonse & Ida 191
- 20 Tochtrop Frank 57.95
- 17 " " " " 124
- 4 Tochtrop Frank 40 . . . . .
- 4 Tochtrop Fred 177.98
- 16 Tochtrop Fred A & Elizabeth
- 19 Tochtrop J H 161
- 9 Tochtrop Sylvester 176.40
- 4 Tochtrop Vincent 3.16 (Not Plotted)
- 18 Torrence J 10 . . . . .
- 35 Vehige Leander J & Loretta 91
- 3 Vogelgesang Eugene H & Barbara 100.85
- 1 Ungering Albert & Isabella 5 (Small Plats)
- 18 Wefel E H & Susie 2.73 (Not Plotted)
- 25 Wegner Otto 29.66
- 24 Wennenberg John et al 99.06
- 13 Werner Andrew 89
- 24 Werner Andrew M 86.50
- 13 Werner Cecelia E 5.30 (Not Plotted)
- 24 Westhoff Alphonse & Victor 80
- 25 Westhoff Herman 84
- Survey 1780 Westhoff Herman & Lucille 4.25 (Not Plotted)
- 28 Willerding Aug 133.15
- 33 Willerding Frank et al 67
- 30 Williams & Herron 2 (Small Plats)
- 21 Wilmes Alois 156.86
- 15 Wilmes Aloys et al 51.02
- 16 Wilmes Alois & Alphonse 24.44
- 10 Wilmes Alphonse L & Alois 80
- 8 Wilmes Anton Jr 40
- 17 " " " " 40
- 9 Wilmes Joseph W Sr 7 . . . . .
- 9 Wilmes Leonard H 1.17 (Not Plotted)
- 9 & 10 Wortman Andrew 12.50
- 11 Wortmann Simon & Joseph 88
- 9 " " " " 60.4
- 11 " " " " 12.4
- 1 Zerr Frank & Wife 2 (Small Plats)

# TWP. 47 NORTH - RANGE 2 EAST

# ST. CHARLES COUNTY MISSOURI

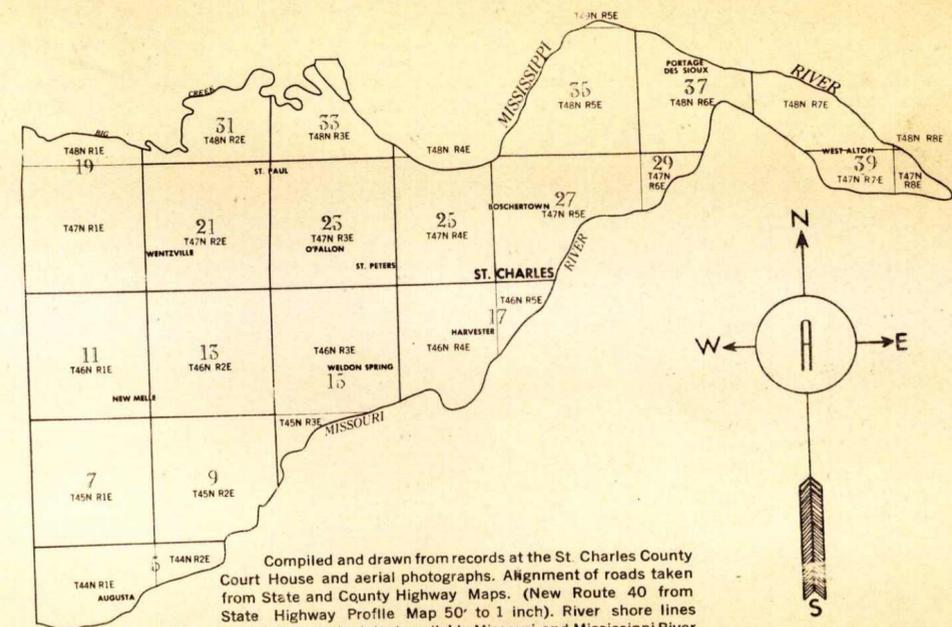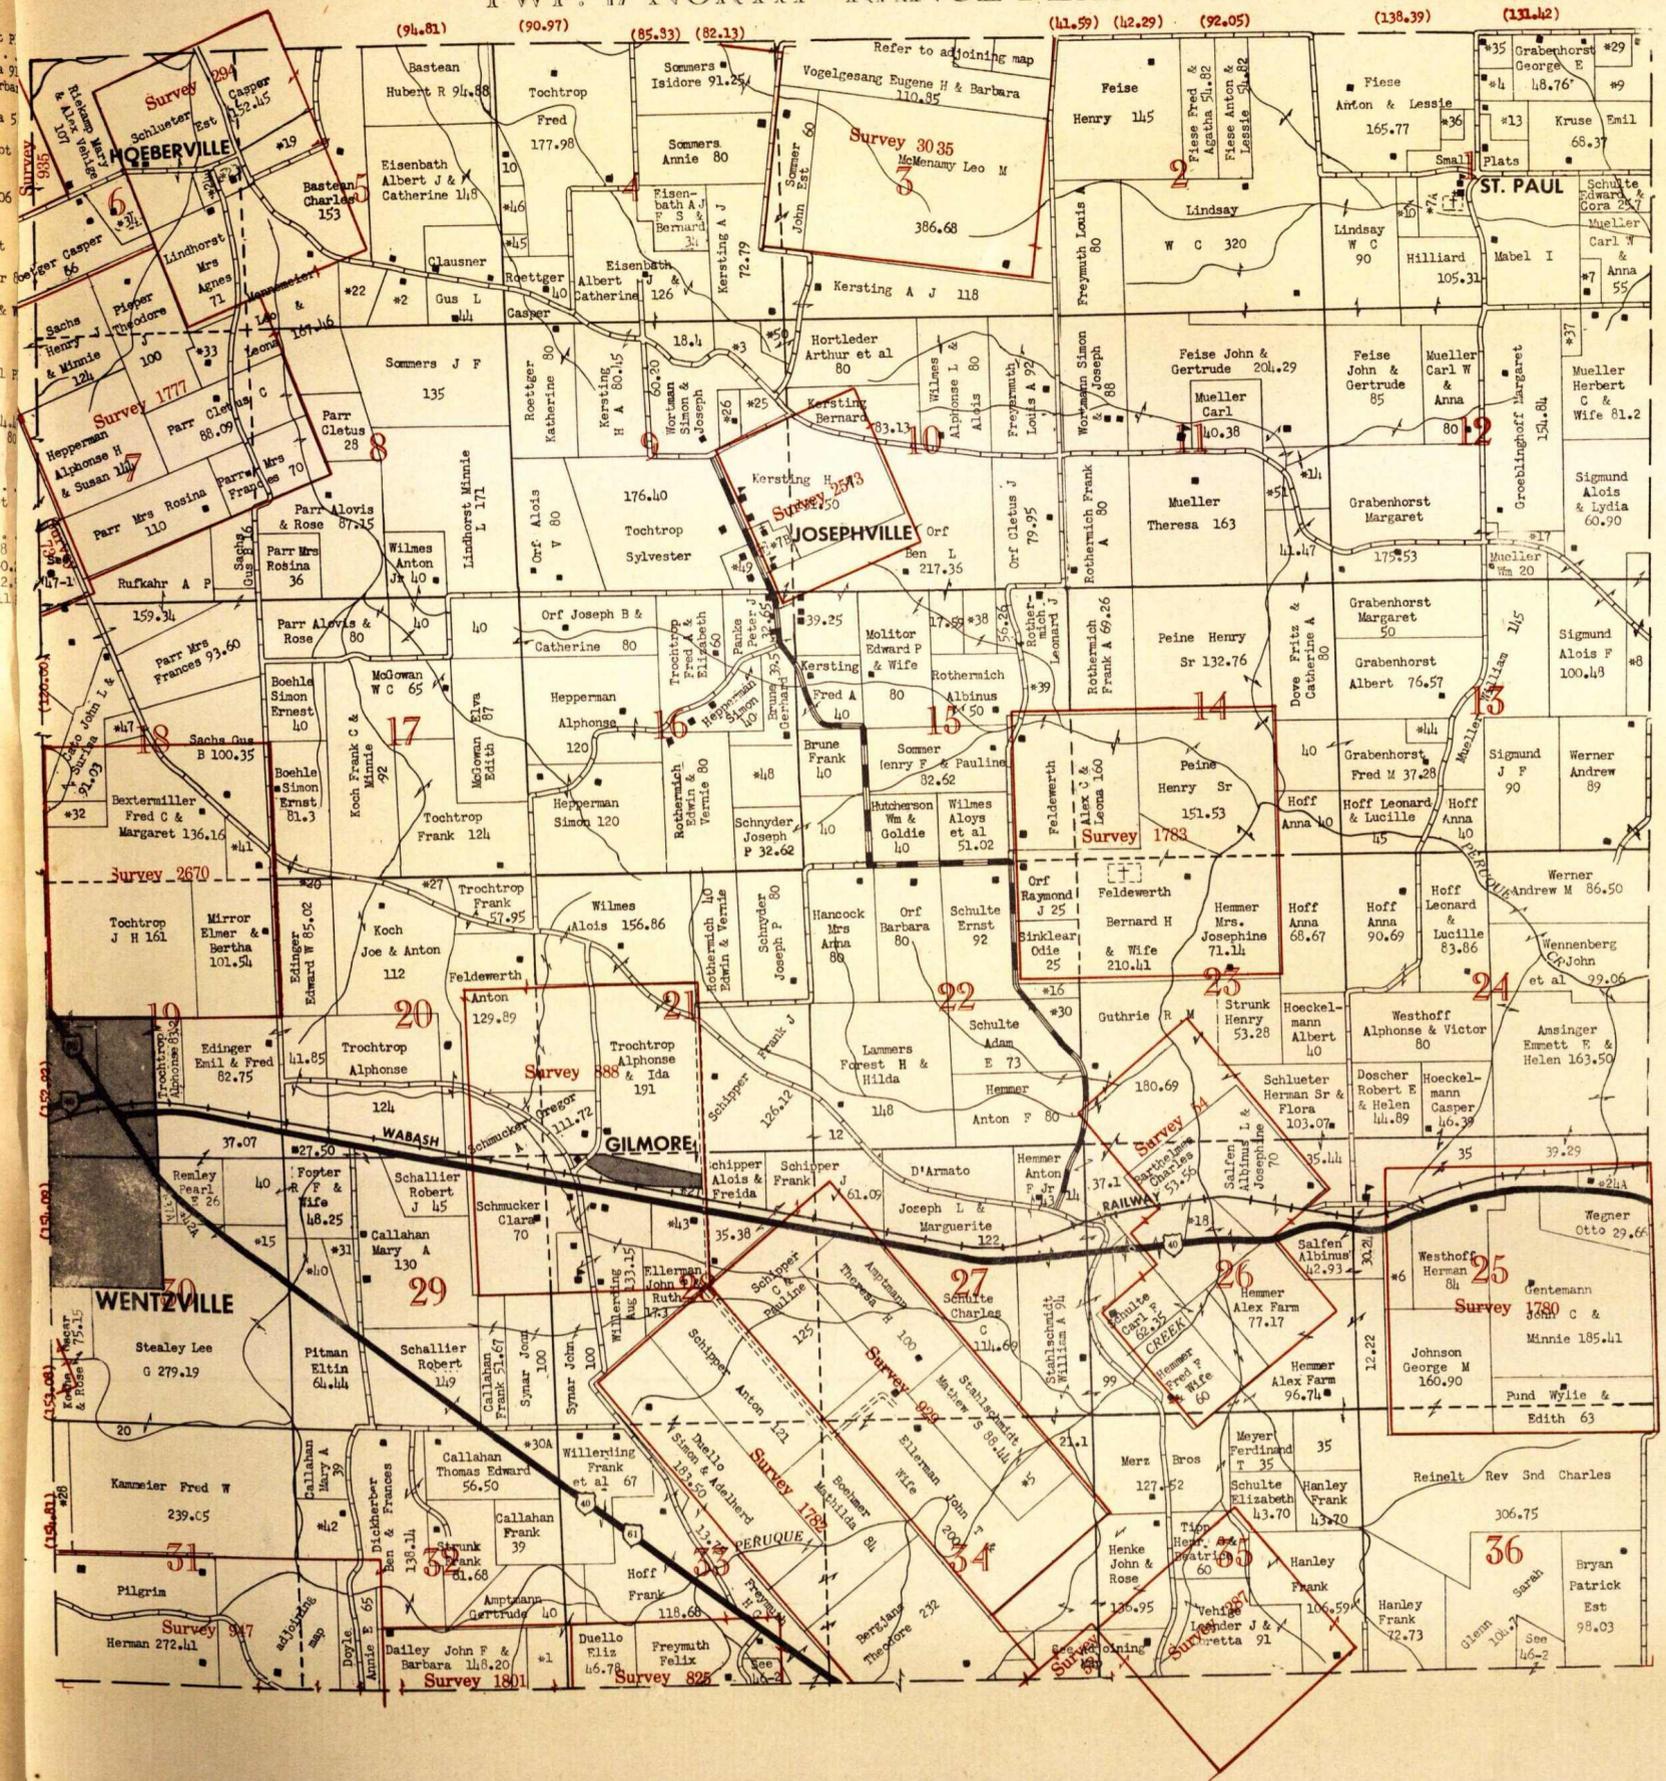

Compiled and drawn from records at the St. Charles County Court House and aerial photographs. Alignment of roads taken from State and County Highway Maps. (New Route 40 from State Highway Profile Map 50' to 1 inch). River shore lines compiled from the latest available Missouri and Mississippi River charts surveyed by the U. S. Corps of Engineers.

All maps drawn, reproduced and copyrighted by the Artcraft Company, Quincy, Illinois.

**LEGEND**

- PAVED ROAD ————
- BITUMINOUS SURFACE ROADS ————
- STATE GRAVEL ROADS ————
- FARM TO MARKET ROADS ————
- U. S. (FEDERAL) HIGHWAY ————
- STATE HIGHWAY ————
- CHURCH, SCHOOL & OTHER BUILDINGS ————

|           |          |          |
|-----------|----------|----------|
| 80 RODS   | 640      | 320      |
| 40 CHAINS | 160      | 80       |
| 20 CHAINS | 40       | 20       |
| 10 CHAINS | 10       | 5        |
| 5 CHAINS  | 2.5      | 1.25     |
| 1 CHAIN   | 0.5      | 0.25     |
| 1 ROD     | 0.125    | 0.0625   |
| 1 FOOT    | 0.000976 | 0.000048 |

**EMMONS ABSTRACT COMPANY**


A ROD IS 16.5 FEET  
 A CHAIN IS 66 FT OR 4 RODS  
 A MILE IS 320 RODS - 5280 FT.  
 A SQ. ROD IS 272.5 SQ FEET  
 AN ACRE CONTAINS 43560 SQ FT  
 A PERCH IS 5.5 YARDS  
 A POLE IS 5.5 YARDS  
 A ROD IS 40 SQ POLES  
 A LINK IS 7.92 INCHES

**ORDER**

Plat Maps of St. Charles County  
 Exclusively from  
**EMMONS ABSTRACT COMPANY**  
 ST. CHARLES, MISSOURI  
 Published by  
**THE ARTCRAFT COMPANY**  
 QUINCY, ILLINOIS

SECTIONAL MAP OF TOWNSHIP WITH ADJOINING SECTIONS

|    |    |    |    |    |    |    |    |
|----|----|----|----|----|----|----|----|
| 36 | 31 | 32 | 33 | 34 | 35 | 36 | 31 |
| 1  | 6  | 5  | 4  | 3  | 2  | 1  | 6  |
| 12 | 7  | 8  | 9  | 10 | 11 | 12 | 7  |
| 13 | 18 | 17 | 16 | 15 | 14 | 13 | 18 |
| 24 | 19 | 20 | 21 | 22 | 23 | 24 | 19 |
| 25 | 30 | 29 | 28 | 27 | 26 | 25 | 30 |
| 36 | 31 | 32 | 33 | 34 | 35 | 36 | 31 |
| 1  | 6  | 5  | 4  | 3  | 2  | 1  | 6  |

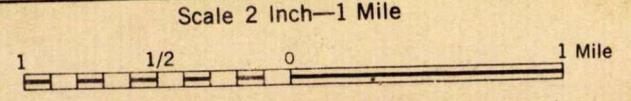

# JOSEPH N. WILLOTT

Dealer  
in

## LIVESTOCK - HAY FERTILIZER - GRAIN

We buy & sell Scrap Metal

PHONE - O'FALLON 161-63

ST. PETERS MO.

### FARM FREEZERS

### REFRIGERATORS of all kinds

### Electric Appliances

## OMAR H. OSIEK

105 North Main Street

St. Charles, Missouri



# SCHRAMM CHEVROLET CO.

SALES  SERVICE



PHONE 66 WENTZVILLE, MO.

## T 47 N - R 3 E

- 5 Algermissen Henry & Harriet 62.20
- 31 Baxter Alphonse & Rose 22 . . . . \*1
- 27 Berthold Albert & Emma 17 . . . . \*2
- 27 Berthold Carl 11 . . . . . \*3
- Survey 731 Bethmann Leonard E & Lucy 1.5 (Not Plotted)
- 30 Blochle Emmett 23.60 . . . . . \*4
- 29 Blumfelder George 1.91 (Not Plotted)
- 5 & 8 Broehmer Margie 8.07 . . . . \*5
- 24 Boland Joseph M Jr & Wife 66.54
- 26 Boschert Anthony J & Mary Frances 24
- 26 Boschert Anthony J & Mary Frances 115.56
- 35 Boschert Anthony & Mary Frances 35 \*6
- 26, 35 & 36 Boschert Elizabeth 65
- 26 Boschert Mrs Mary Ann 154.45
- 34 Boschert Roland & Virginia 40
- 35 " " " " 5
- 34 Boschert Wendell A & Gertrude 26.5
- 27 " " " " 73
- 26 " " " " 95
- 20 Bowers Norman G & Minnie 3 (Not Plotted)
- 28 Broeker Marvin & Lula May 30
- 25 Brown Carl I & Viola 57.8
- 25 Bruno Frank & Mary 55.39
- 36 Bruns Alfred D & Alma 66.39
- 36 " " " " 20.29 . . \*7
- Survey 1766 Buell Maggie 1.13 (Not Plotted)
- 6 Burkemper Aloys A & Mary A 24.90 . \*8
- 15 Busch Alice & Aug A Jr et al 348.79
- 15 Busch Alice & Aug A Jr et al 102.5
- 10 " " " " " " 169.12
- 11 " " " " " " 481
- 23 " " " " " " 37.42 \*9
- 25 & 26 Carmelite Homes
- 30 Charles Joseph Jr & Violet 14.17 \*10
- 27 Clark Alva & Phoebe V 10 . . . . \*11
- 28 Comissiong Leo R & Almetta 30 . . \*12
- 13 Conoyer Frank & Augusta 60.65
- 13 & 24 " " " " 12.07
- Survey 1757 Conoyer Frank & Augusta 4.26 (Not Plotted)
- Survey 462 Conoyer James L & Wife 1.25 (Not Plotted)
- 26 Conoyer Joseph & Louise 22.04 . . \*13
- 13 & 24 Cordes Edward H & Elizabeth 67
- 30 Cowan Joseph & Bridgie 6.59 (Not Plotted)
- 6 Cowgill Mrs Nellie & Everett 20 . \*14
- Survey 462 Crider Daniel D 2 (Not Plotted)
- 27 Crowder Union B & Sadie 8 . . . . \*15
- 4 Cuivre Farms Inc 274
- 5 " " " " 89.55
- 3 " " " " 33.75
- 31 Dames Omar J 30.50
- 32 " " " " 259.50
- 17 & 20 Dames Omar J & Madeline 159.46
- 7 Dames Eugene C 81.12
- 18 " " " " 100.17
- 28 Daniel Adolph & Rosa 8.59 (Not Plotted)
- 1 Dardeene Realty Co 786.20
- 2 " " " " 329.46
- 13 Davis Norman 16.57 . . . . . \*16
- 10 Davis Sam C Jr 127.70
- 5 Davis Sam C Est 20 . . . . . \*17
- 8 Debrecht Ed F 82.23
- 4 Debrecht Ed F & Wife 20 . . . . \*18
- Survey 10 Debrecht Thomas & Lenore 1 (Not Plotted)
- 25 Dreckshage Joseph & Frances 14.1 \*19A
- 25 Dreher John A & Solome 20.29 . . \*19
- Survey 55 Dubach Albert W & Gladys 4 (Not Plotted)
- 7 Duello Aloys B & Wife 123.80
- 6 " " " " 5
- 30 Dusey Roy E & Flora B 6.07 . . . . \*20
- 29 & 32 East Missouri Artificial Breeders Association 90.06
- 20 Emge Delmar C & Laverna 33.36 . . \*21
- 20 Emge Eugene & Anna 25.07 . . . . \*22
- 6 Emge Oscar & Wife 65
- 8 Emge Regina 8.07 . . . . . \*23
- 3 Engstrom Ernest S & Myrtle 91.73
- 29 & 30 Enalinger M B & Mathilda 20 \*24
- 5 & 6 Feise Fred & Agatha 175
- 17 Feise Henry 111
- 18 " " " " 60
- 31 Feise Joseph B 29.25 . . . . . \*25
- 28 Felio Rosalie .82 . . . . . \*25A
- 31 Fiense Celesta M 40
- Survey 1766 Finke Charles & Wife 4.11 (Not Plotted)
- 22 Fischer Joseph 58.69
- Survey 731 Fischer Joseph 1.5 (Not Plotted)
- 22 Fischer Lena 33
- 1 Fordyce Sam W 5.65 (Not Plotted)
- 12 Fordyce Sam W & Adams Walter 227
- 22 Gehrs Henry & Leola 52.76
- 30 Genteman Anton 112.03
- 19 Genteman Edwin 115.12
- 30 " " " " 59.2
- 31 Gentemann Edwin 12.31
- 31 " " " " 35
- Survey 1766 Genteman Fred A & Ida J 2.58 (Not Plotted)
- 33 Gentemann Fred A & Ida J 4.55 (Not Plotted)
- Survey 55 Genteman M F & Edna 2 (Not Plotted)
- 13 & 24 Gillman Leman & Alice 133.6
- 13 & 24 Gillman Leman & Alice 36.68
- 27 Govoreau Bert & Lucille 7 . . . . \*26
- 33 Grant Gladys F & E R 15 . . . . \*27
- 31 Griesenauer Bernice 31.8
- 32 " " " " 42.4
- 28 Griesenauer Edward & Hildegard 37.85 . . . . . \*27A
- 29 Griesenauer Edward & Hildegard 34 \*28
- 22 Griesenauer Urban J & Wife 2.7 (Not Plotted)
- 30 Griffin Edward & Wife 6.97 . . . . \*29
- 7 Groeblichhoff Joseph J 15 . . . . \*30
- 11 Gutman Ben 80
- 12 Gutman Ben & Wife 163.75
- 27 Haarman Edmund & Louise 138.57
- 6 Hackman Frank 75.74
- 26 Haerberle Alois & Elsie 15.90 . . \*31
- 29 Haislip Elroy & Adell 1 (Not Plotted)
- 8 Halter Cletus & Wife 97.36
- 5 Halter Ferdinand C 73.65
- 5 & 8 " " " " 45.08
- 8 " " " " 25
- 4 " " " " 20
- 3 Halter Joe H & Wife 34
- 4 " " " " 41
- 4 Halter John B 78
- 9 " " " " 20
- 3 " " " " 4 (Not Plotted)
- 5 & 8 Halter Margaret 70
- 3 Halter Peter M 112
- 29 Hamley Bernard F & Anna 1 (Not Plotted)
- 27 Harrington John & Bernice 2 (Not Plotted)
- 19 Harris Fletcher 30
- 20 " " " " 10.5
- 30 Hart Charles et al 2 (Not Plotted)
- 30 Hausam Adam & Wife 4 . . . . . \*31A
- 13, 24 & T 47N - R 4E Heck Clifford J & Carrie 83.20
- 13 & 24 Heck Clifford J & Carrie 36.68
- 6 Heckman John L & Rose 6 . . . . \*31B
- Survey 55 Hein Tillman A & Bessie 4 (Not Plotted)
- 6 Hembrock Anton 53.06
- 6 Hembrock Aloys 10 . . . . . \*32
- 29 Hembrock Justina 32.32
- 27 & 28 Hennies Alphonse 51.33
- 35 Henry John Glenn & Anna 50
- 34 " " " " 120
- 26 Hertz Henry & Mina 13.66 . . . . \*33
- 26 Hertz George & Bertha 29.94 . . \*34
- 31 Hillman Raymond & Doris 138
- 28 Hinkel George 65
- 21 " " " " 52.76
- 30 Hoagland David & Catherine 53.28
- 19 Hoeckelmann Clem 40
- 20 " " " " 33.75
- 7 " " " " 80
- 18 " " " " 68.75
- 17 " " " " 50
- 36 Hoelter Anton 23.44 . . . . . \*35
- Survey 1766 Hoester George & Helen M 2.50 (Not Plotted)
- 30 Hoffman Casimer & Elizabeth 10 . \*36
- 18 Hoffman Teresa 80
- 20 Hopkins James G & Eusebia 64.86
- 29 Hosack Chester & Bessie et al 4 . . . . . \*36A
- 29 Hubbler O N & Edna 1 (Not Plotted)
- 9 & 16 Huber George 95
- 16 Huber Joseph 92.39
- 31 Hunn Walter W & Henrietta 77
- 30 Hunn Walter W & Henrietta 84.60
- 32 Hutchings Hunter A 80
- 34 Iffrig Flory 129.08
- 28 & 33 Ily Edward F & Stella 183.43
- 36 Ily Robert 72.53
- 30 Ippolite Joseph 41.66
- 13 Jablonski Paul L & Thelma 6.25 . \*37
- 27 Jackson Charles L & Mildred 40 . \*38
- 24 & T 47N - R 4E Kampman Louis G 60.99
- 25 & 26 Keithly E A 60
- 23 & 26 Keithly Mabel S 116
- 31 Kemper Clem 110
- 25 & 36 Kirchoff's Add. . . . . \*38A
- 33 Kirchoff Anton 136.44
- 25 & 36 Kirchoff Otto 52.74
- 29 Kloustermeyer Charles F 113.89
- 28 Knoll John P 44.44 . . . . . \*39
- 17 Koch James (Heira) 85
- 13 Kramer Bernard & Catherine 82
- 27 & 34 Kramer Ed Sr 78.82
- 29 Kreder Theodore C 5.91 (Not Plotted)
- 44 Kuderer J A 104
- 13 " " " " 40.82
- 15 Leavenworth Mattie 40
- 15 " " " " 12.66
- 10 " " " " 67.28
- 20 Letchworth Lloyd & Daisy 40.45 . \*40
- 24 Lingemann Frank C & Mary 90.54
- 28 & 33 Loeffler Bernard & Florence 56.55
- 28 Luetkenhaus Leo & Clara 105.28
- 29 Madding Anna 6.38 . . . . . \*41
- 25 & 36 McMenamy M B 78.65
- 8 Mench Henry & Frederick 70.08
- 5, 6, 7 & 8 Mench Henry & Frederick 40
- 19 Menne Frank 84.46
- 18 " " " " 3.50
- 33 Menne Mrs Mary 8.07
- 29 & 32 Menne Mrs Mary 67
- 15 & 16 Meyer John 55
- 8 & 9 Mispagal Clarence W 81.25
- 33 Mispagal Elizabeth 81.45
- 33 Mispagal Sylvester 77.35
- 14 Minor Elmer W 80
- 23 " " " " 46.87
- Survey 1757 Minor Elmer W 1 (Not Plotted)
- 5 Molitor Albert J 8.07 . . . . . \*42
- 9 Molitor Caroline 72
- 8 " " " " 8.07 . . . . . \*43
- 5 Molitor Edmund 81.07 . . . . . \*44
- 5 Molitor George 8.07 . . . . . \*45
- Survey 284 Molitor George F & Margaret 4 (Not Plotted)
- 5 Molitor Henry 8.07 . . . . . \*46
- 9 Molitor Henry & Loma 40
- 5 Molitor Hubert 8.07 . . . . . \*47
- 8 Molitor Hubert & Isabelle 37.89 . \*48
- 3 Molitor John 33.61
- 5 Molitor Marion 8.07 . . . . . \*49
- 8 Molitor William J 8.07 . . . . . \*50
- 29 Montgomery Arthur O & Bessie 48.17
- 29 Montgomery Maurice J 2 (Not Plotted)
- 29 Moorhead Calvin H & Rosella 2 (Not Plotted)
- 3 Morse Mathew F & Ruth 160
- 7 Mueller Herbert C & Wife 18.50 . \*51
- 5 Mueller Isabele 8.07 . . . . . \*52
- 19 Obrecht Vincent & Wife 20 . . . . \*53
- 36 Ohmes Frances J 56
- 35 & 36 & T 47N - R 3E Ohmea Mary E 2 211.66
- 35 & 36 Ohmes William F 27
- 26 & 35 " " " " 153.75
- 13 Opel Donald S & Bernice 6.25 . . \*54
- 2 Orthwein Clara Busch 336.92
- Survey 1766 Parker John S & Constance 1.37 (Not Plotted)
- Survey 55 Patton Luke V & Wife 3.88 (Not Plotted)
- Survey 55 Patton Luke V & Doris 3.88 (Not Plotted)
- 28 Patton Richard C & Rose E 35 . . \*55
- 28 " " " " " " 15 . . . . \*56
- 26 Patton Thomas & Amelia 19.73 . . \*57
- 6 Peins Clem & Colette 1.5 (Not Plotted)
- 28 Pfaff Edward J & Wife .98 . . . . \*57A
- 21 Pieper Mathilda 100
- 16 " " " " 66.75
- 15 " " " " 52
- 15 & 16 Pieper Mathilda 23.37
- 19 Pieper Theodor & Jeanette 110
- 29 & 32 Plackemeyer E L 46.84
- 29 Plackmeyer E L 4 (Not Plotted)
- 31 Prinster Antoine & Mary 80
- 18 Prinster Bernard D 90
- 9 " " " " 84.34
- Survey 469 Prinster Bernard D 7.62 (Not Plotted)
- 9 Prinster H N Est 106.79
- Survey 1790 Prinster H N Est 18 (Not Plotted)
- 9, 10, 15 & 16 Prinster John N 164.27
- 6 Prost John P & Mary 1.80 (Not Plotted)
- 27 & 34 Prinster Ralph J & Madeline 59.66
- 30 Pund John F & Laura 5.55 . . . . \*58
- 27 Purviance Robert C & Grace 7 . . \*59
- Survey 1766 Purviance Robert C Grace 3 (Not Plotted)
- 29 Reed Eugene 4 (Not Plotted)
- 28 Rice Lawrence R & Helen J 2.20 (Not Plotted)
- 32 Richmond Lillian 59
- 33 " " " " 30.18
- 29 & 32 Richmond Lillian 46.95
- 25 Roeper Peter & Clara 105.44
- 36 " " " " 16.62
- 28 Rothe Albert & Grace 7 . . . . . \*60
- 8 Ruebeling Raymond G & Delphine 41.9
- 14 Runge Edward & Theodosia 406.54
- 24 Runge Edward & Theodosia 49
- 22 " " " " 1.25 (Not Plotted)
- 3 Saali Henry J & Agnes M 71.70
- 17 Saali Joseph 1 (Not Plotted)
- 20 Saali Joseph Sr 138.86
- 21 " " " " 20
- 9 & 16 Saali Lucy 75
- 16 " " " " 40
- 10 Saali Lucy Mrs 140.66
- 9 " " " " 17
- 35 Sammelmann Walter Sr & Mathilda 44.12
- Survey 284 Sanders Ellen 2.56 (Not Plotted)
- Survey 1766 Sattler Leona 2 (Not Plotted)
- 22 Sattler Louis Est 117.22
- 22 " " " " 239.93
- 21 " " " " 67.24
- 28 Sattler William F 62.75
- 17 Schaffer Louis F 79
- 29 Schipper Gregory J & Marie 6.21 (Not Plotted)
- 24 & T 47N - R 4E Schlenke Ben A 83.73
- 25 Schneider Aloys 16.01 . . . . . \*60A
- 36 Schneider Alphonse B 78.47
- 36 " " " " 30.50
- Survey 462 Schneider Clem A & Gertrude 1 (Not Plotted)
- 21 Schneider Felix 120
- 20 Schneider Leo J 25.97 . . . .
- 17 Schneider Liborius O 62.61
- 36 Schneider Maurice F & Marie
- 24 & 25 Schneider Nick 55.90
- 24 & 25 " " " " 52.09
- 17 Schneider Oscar N 34.89
- 16 " " " " 56.25
- 20 Schneider Urban A & Albertin 19
- 7 & 8 Schoene Leo C 15 . . . .
- 30 Schook & Stopke 24.3
- 27 & 34 Schrader Oscar J & Wife
- 33 Schrader Oscar J & Wife 15.2
- 7 Schulte Edward F & Cora 42
- 18 " " " " 40
- 33 Schulte Fred J 80
- 13 Schulte Joseph & Sophia 100
- 29 Schulte Lee H & Dorothy 2.95 (Not Plotted)
- 1 Schulze William R 1 . . . .
- 36 Schwendemann Mike 67.06
- Survey 462 Schwendemann Oscar 2 (Not Plotted)
- 30 Seitzer Theodore 50
- 30 Sherman Wesley & Wife 63.53
- 8 & 17 Shinstock Mrs Elsie 8.35
- 8 & 17 Shinstock Milton 14.75
- 3 Shipley David W 45
- 27 Siesenop Henry Est 82.60
- 26 " " " " 89.20
- 27 " " " " 93.13
- 28 " " " " 29.90
- 25 Soenker George 21 . . . .
- 5 & 6 Sommer Felix 14.28
- 6 " " " " 15.4
- 4 Sommer Felix & Mary 80
- 4 Stamm Otto H 121.70
- 3 " " " " 42.28
- 34 Steiert Andrew & Wife 103.2
- 10 Steiert Frank J 44.2
- 9 " " " " 5
- 29 Steiner William Sr & Wife 3 (Not Plotted)
- 24 St Louis Realty & Security
- 13 St Peters Farm Inc 121.24
- 13 Strackbein Thom C 12.50 . . . .
- 13 Strackbein Thom C & Wife 20
- 25 Stromdorfer George A & Eliza 26.29 . . . . .
- 17 Strunk Elmer & Margaret 2 (Not Plotted)
- 22 Stucky John A 76
- Survey 731 Stucky Joseph A 2 (Not Plotted)
- 30 Summers Robert M & Pearl 10
- 30 Sutton Walter & Wife 2.56 (Not Plotted)
- 8 Swagman Eleanor 81.25
- 17 & 20 Swagman Lawrence & Eleanor 52.74 . . . . .
- 9 Swinnen George 84
- 9 " " " " 87.62
- 4 " " " " 40
- Survey 284 Thomas George 1.28 (Not Plotted)
- 20 Tucker Henry 6 (Not Plotted)
- 30 Tyler Samuel L & Wife 5 . . . .
- 7 Ungering Albert & Isabella 50
- 6 " " " " " " 50
- Survey 55 Unland Harry H & Ida 5 (Not Plotted)
- 29 Vetsch George 51.74
- 29 Weaver William 6.97 (Not Plotted)
- 22 Weeks Clarence 1 (Not Plotted)
- 18 Wehmeier Henry 80
- 3 Wepprich Isabella S 6.70 . . . .
- 19 Werner Cecelia E et al 70.50
- 14 Werner Joseph L et al 60.50
- 12 " " " " " " 359
- 11 " " " " " " 80
- 13 " " " " " " 41
- 32 Westhoff John Est 33.76
- 29 " " " " " " 12.7
- 31 " " " " " " 127.32
- 35 Wiechens Otto 42.06
- 35 " " " " 51.53
- 35 " " " " 97.53
- 16 Wilke Henry & Mae 138.72
- 29 Wilke Otto & Wife 1 (Not Plotted)
- 24 & 25 Willot Joseph N & Wife 50
- 28 & 33 Winkler Annie et al 70.77
- 13 Wisniewski Joseph T & Alvina 11
- 13 Woertz Charles 60
- 13 Woertz Christ 23.97 . . . .
- 28 Wolf Joseph & Caroline 7.50 (Not Plotted)
- 24 Woodard Harold & Frances 198.4
- 23 & 24 Woodard Harold S & Frances 46.53
- 23 Woodard Harold S & Frances 2.2 (Not Plotted)
- 23 & 26 Wright Dover J & Mary 150 (Not Plotted)
- 26 Wright Dover J & Mary 4.85 (Not Plotted)
- 23 & 24 Ziegemeier John 70

# TWP. 47 NORTH - RANGE 3 EAST

# ST. CHARLES COUNTY MISSOURI

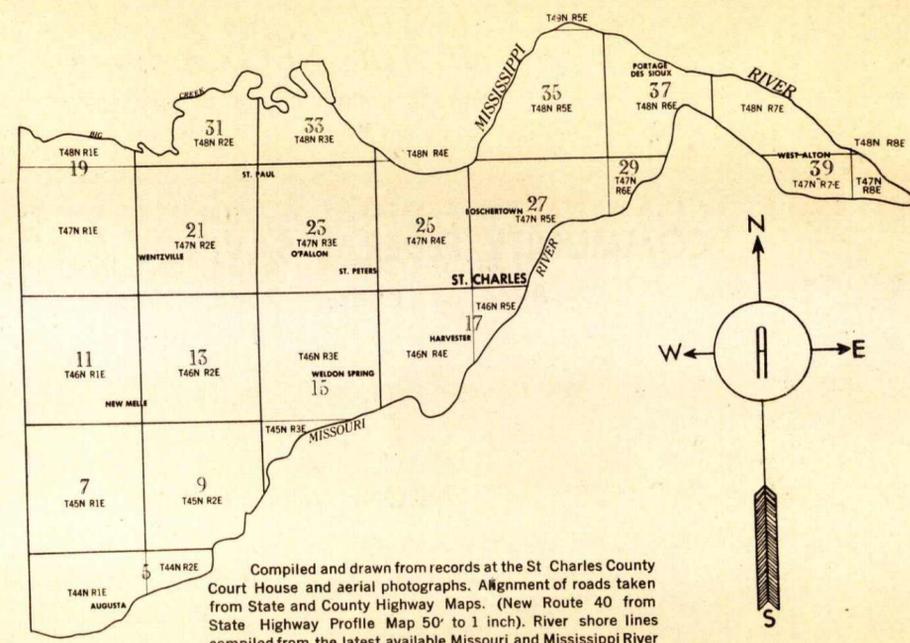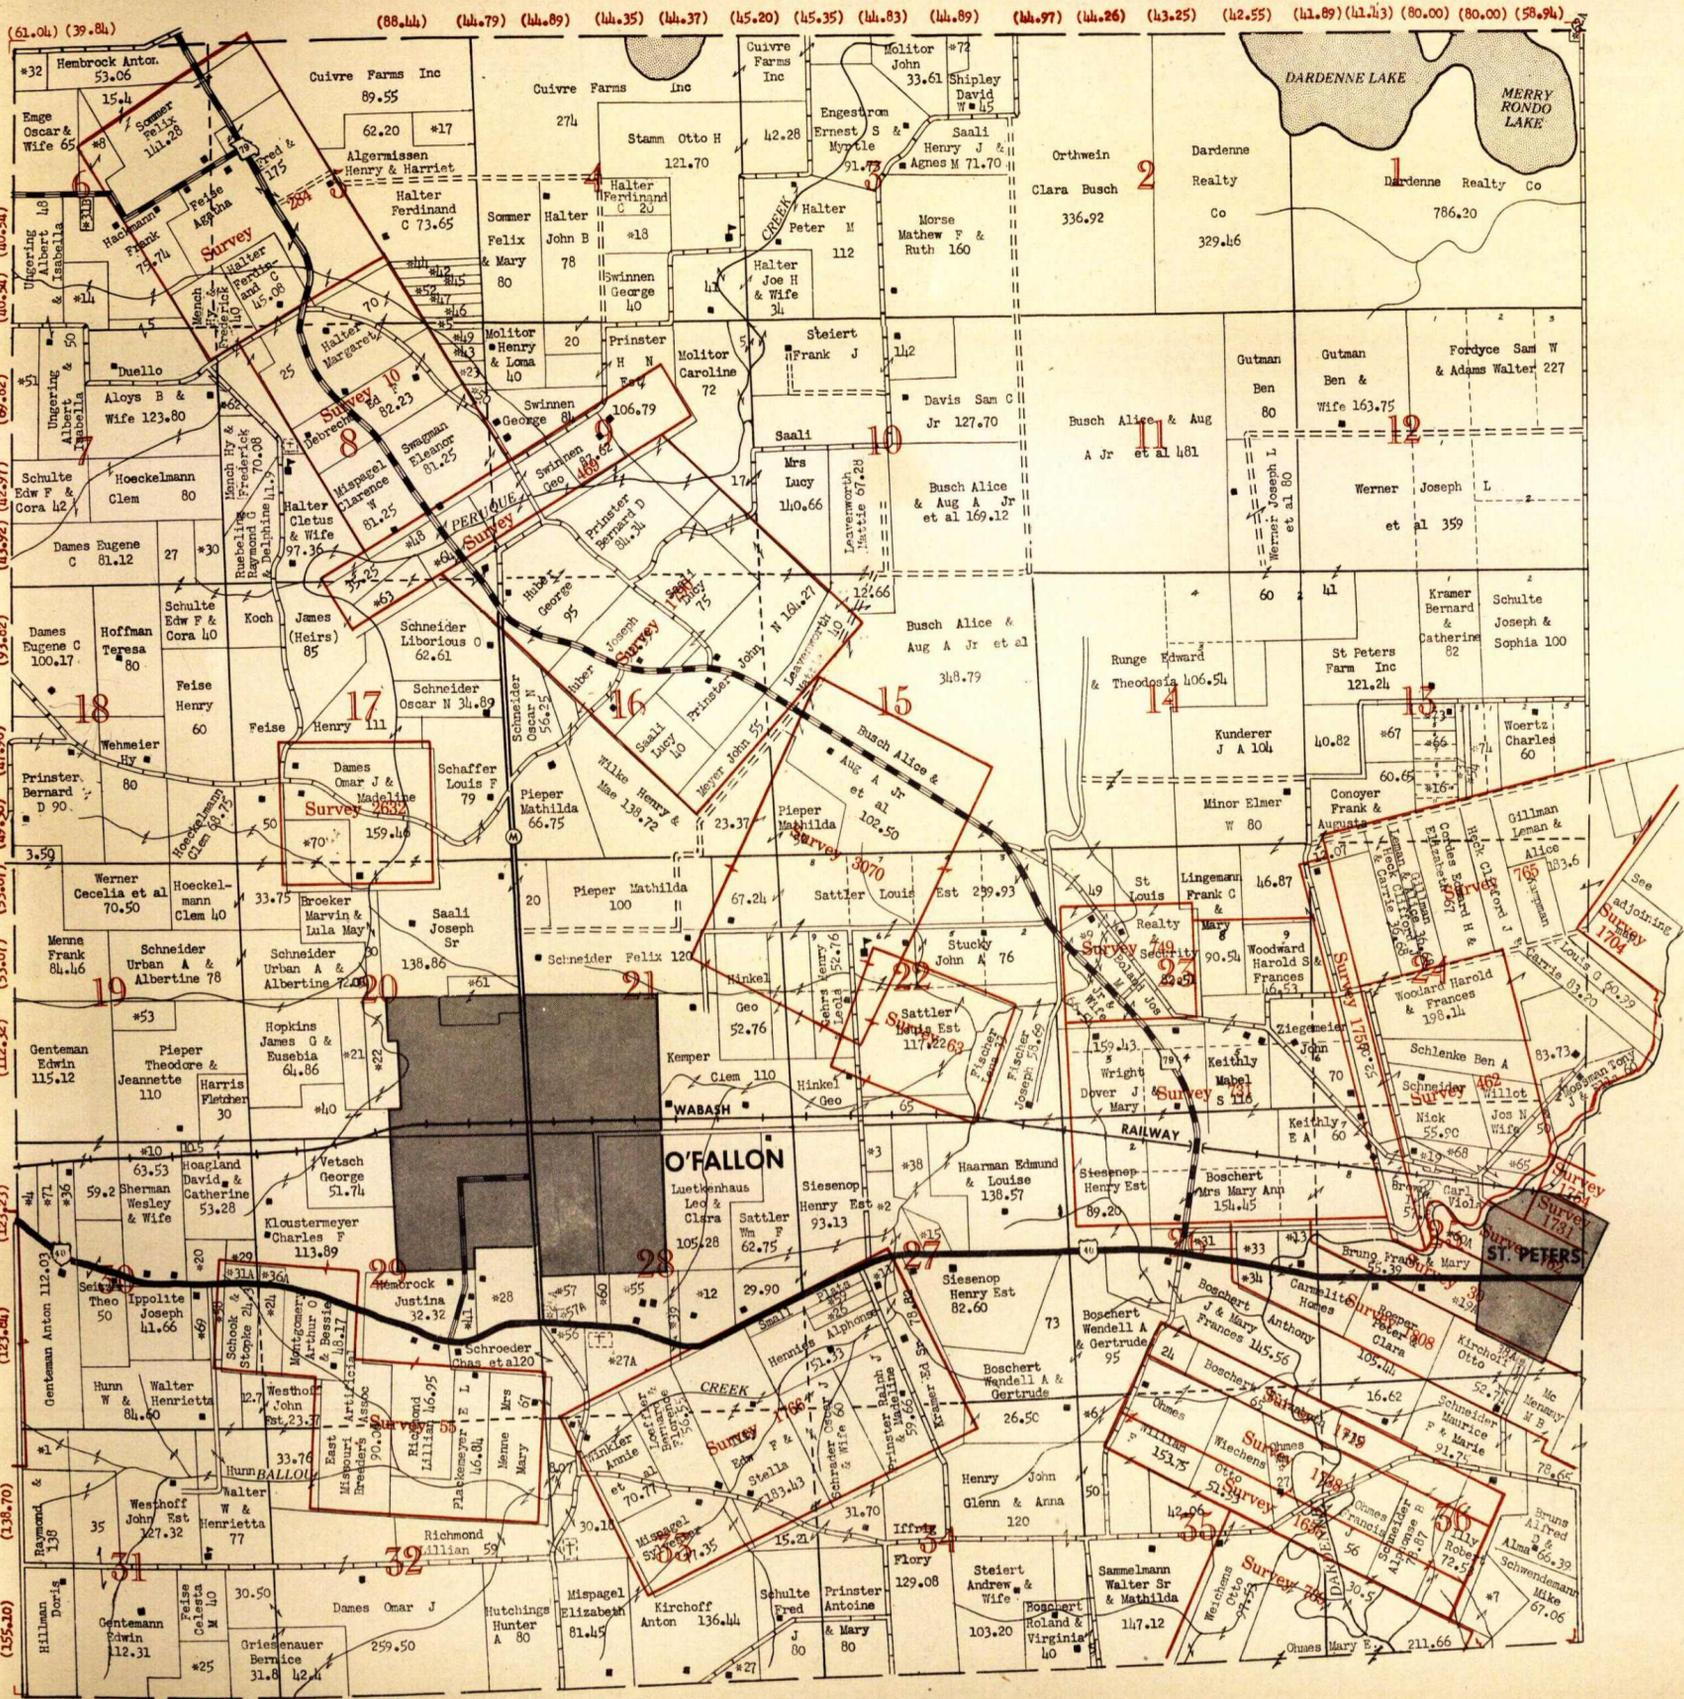

Compiled and drawn from records at the St. Charles County Court House and aerial photographs. Alignment of roads taken from State and County Highway Maps. (New Route 40 from State Highway Profile Map 50' to 1 inch). River shore lines compiled from the latest available Missouri and Mississippi River charts surveyed by the U. S. Corps of Engineers.

All maps drawn, reproduced and copyrighted by the Artcraft Company, Quincy, Illinois.

### LEGEND

- PAVED ROAD ————
- BITUMINOUS SURFACE ROADS ————
- STATE GRAVEL ROADS ————
- FARM TO MARKET ROADS ————
- U. S. (FEDERAL) HIGHWAY ————
- STATE HIGHWAY ————
- CHURCH, SCHOOL & OTHER BUILDINGS ■■■■

### EMMONS ABSTRACT COMPANY

|        |        |    |    |    |           |           |      |
|--------|--------|----|----|----|-----------|-----------|------|
| W/2 NW | E/2 NW | NW | NE | NE | 80 RODS   | 660'      | 330' |
| NW     | NW     | NW | SE | SE | ACRES     | 20        | 20   |
| NW     | NW     | SE | SE | NE | 10 CHS.   | 660'      | 330' |
| SW     | NW     | NW | SE | NE | ACRES     | 40        | 40   |
| SW     | NW     | SE | SE | NE | 20 CHAINS | 1320 FEET |      |


A ROD IS 16.5 FEET  
 A CHAIN IS 66 FT. OR 4 RODS  
 A MILE IS 320 RODS - 5280 FT.  
 A SQ. ROD IS 272.5 SQ. FEET  
 AN ACRE CONTAINS 43560 SQ. FT.  
 A PERCH IS 3.5 YARDS  
 A POLE IS 3.5 YARDS  
 A ROD IS 40 SQ. POLES  
 A LINK IS 7.92 INCHES

### ORDER

Plat Maps of St. Charles County  
 Exclusively from  
**EMMONS ABSTRACT COMPANY**  
 ST. CHARLES, MISSOURI  
 Published by  
**THE ARTCRAFT COMPANY**  
 QUINCY, ILLINOIS

SECTIONAL MAP OF TOWNSHIP WITH ADJOINING SECTIONS

|    |    |    |    |    |    |    |    |
|----|----|----|----|----|----|----|----|
| 36 | 31 | 32 | 33 | 34 | 35 | 36 | 31 |
| 1  | 6  | 5  | 4  | 3  | 2  | 1  | 6  |
| 12 | 7  | R  | 9  | 10 | 11 | 12 | 7  |
| 13 | 18 | 17 | 16 | 15 | 14 | 13 | 18 |
| 24 | 19 | 20 | 21 | 22 | 23 | 24 | 19 |
| 25 | 30 | 29 | 28 | 27 | 26 | 25 | 30 |
| 36 | 31 | 32 | 33 | 34 | 35 | 36 | 31 |
| 1  | 6  | 5  | 4  | 3  | 2  | 1  | 6  |

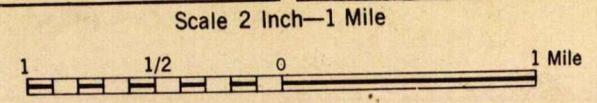

**INVEST YOUR SAVINGS**

in our Association. Here they are insured up to \$5000.00 against loss and yet they earn 3% per annum which is an excellent return on an insured investment.

**IF YOU NEED A LOAN**

on real estate in city or country, see us.

**COMMUNITY FEDERAL SAVINGS & LOAN ASSN.**

8944 St. Charles Road, Overland

PHONE WINFIELD 4600

WALTER H. BRANNEKY, President — JOHN H. ARMBRUSTER, Exec. Vice-Pres.

HENERY C. VOGT

FRANCIS W. VOGT

**VOGT BROS. POULTRY FARM**

GALLAHER & LINDENWOOD AVES.

ST. CHARLES, MO.

Baby Chicks

Buyers

and

Sellers

of

Poultry


&

Eggs

Poultry Equipment

Remedies

Supplies

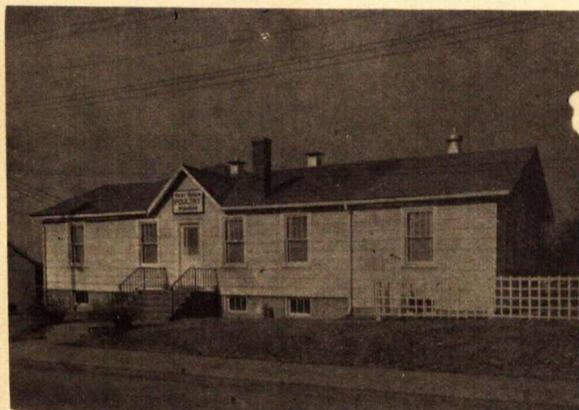

OUR OFFICE AND HATCHERY BUILDING

84,000 EGG CAPACITY, ALL

ELECTRIC INCUBATORS

**T 48 N - R 4 E**

- 31, 32 & T 47N - R 4E Dreher John W (USA) 316
- 31 Dreher John W 61.83
- 36 Dwyer James & Edward 85
- 36 Dwyer Edward L, Elmer J & Mabel 279.05
- 31 Westhoff Anton & Wife 11.44 . . . #1

**T 47 N - R 4 E**



- 1 Abbath Arthur Lewis & Marguerite 2 . . . . . #1
- 24 & 25 Amrein George J 70.94
- 20 Auchly Mary Gertrude 63.7
- 27 & 28 Bekebrede Edwin 74.10
- 29 & 32 Bekebrede Herman H & Erna 112
- 32 & 33 Bekebrede Louis 140
- 27 Bekebrede Louis 84.10
- 22 & 27 Bekebrede Louis & Julia & Ehlmann Henry T & Wilhelmina 79.62
- 4 Bethmann Herman V & Felicita 68
- 5 " " " " 24
- 11 Bettendorf John 348.87
- 14 Bettendorf John 146.72
- 3 Beumer Charles & Carl H 58.94
- 27 Boenker Oscar & Nellie 73.88
- 34 & T 46N - R 4E Bolte Wm I & Wife 85
- 31 & 32 Boschert Martha 65.44
- 35 Bruns A F 7 . . . . . #2
- 35 Bruns Alvin 52
- 20 Bruns Alvin H 28.76
- 35 " " " " 61.65
- 31 Bruns Erwin W & Wife 63
- 35 & T 46N - R 4E Bruns Robert H 45.15
- 35 Bruns Robert H & Alma 36.20
- 36 " " " " 14.90 . . . #3
- 13 Buhning William & Marie 40
- 24 & 25 Bull Elise Heirs 125.27
- 34 Bull Gus D 199.30
- 28 Bushnell Gertrude 10 . . . . . #4
- 28 Bushnell Wilbur . . . . . #5
- 2 Chott George F (Small Plats) . .
- 24 Chrest Thomas & Dorothy 16.80 . . #6
- 3 & T 46N - R 4E Clark Artur B
- 34 Country Acres Sub . . . . . #7
- 2 Crowder Archie H & Evelyn Z 24 . . #8
- 34 Cutright Andrew & Wife 19.64 . . #8A
- 31.332 & T 46N - R 4E Dallavalle Frank 137.60
- 23 Denningmann Anna 40
- 26 Denningmann Anna Est 80
- 15 Denningmann J H Est 21.86 . . . #9
- 25 Denningmann Louise 114.17
- 1 Disser Charles & Urna 7.92 . . . #10
- 1 " " " " 2.86 . . . #11
- 34 Dozier & Hoester 52.87
- 25, 36 & T 47N - R 5E Droste Henry J 159
- 10 Dyer B H 261.65
- 24 Ebeling Michael J & Rosaria 42
- 2 Edes Charles Clifford 2 . . . . . #12
- 15 Edwards Murry H & John Haynes 32.85 . . . . . #13
- 2 Eichholz Frank L & Elnora E 32.02 #14
- 2 " " " " 7.62 #15
- 2 " " " " 1.38 (Not Pl)
- 22 Ehlmann A & H 27.27 . . . . . #17
- 27 Ehlmann Alfred & Helen 59.86
- 22 Ehlmann Fred 26.25
- 26 Ehlmann Henry T 80.99
- 22 " " " " 110.25
- 22 & 27 Ehlmann Henry T & Wilhelmina 99.66
- 7 Evans Gwynne 224
- 30 Farmers Co op Elevator 2.35 . . . #19
- 5 Fink Helen 96
- 2 Friederich Martin C & Wife (Small Plats)
- 35 Gallagher Henrietta 11 . . . . . #20
- 32 Geesing E & L 111.22
- 14 Geitz William S & Edith 166
- 14 " " " " 57.65
- 18, 19 & T 47N - R 3E Gillman Leman & Alice 183.36
- 25 & 36 Glosier Edward & Wife 74.50
- 15 Hallbruegge A C 87.87
- 1 Harbor Grove Subdivision . . . . #21
- 2 Harron Roy T & Mary G (Small Plats)
- 35 Heckman Joseph A & Wife . . . . #22
- 23 & 24 Heintzelman H & M 27.61 . . #23
- 19 Heintzelman Leo A 46.55
- 17 Heintzelman Leo . . . . . #24
- 18 & 19 Heintzelman Mary K 46.55

- 5 Heintzelmann Mattie 80
- 24 Hineman G & D 17 . . . . . #26
- 23 Hineman George & Dorothy 41
- 25 Hineman Sub No. 1
- 36 & T 47N - R 5E Hollenberg H W Jr & G 11.96 . . . . . #27
- 22 & 23 Hollrah Arthur & Ida 124.29
- 26 Hollrah Arthur H & Ida 80
- 23 " " " " 13
- 23 " " " " 16.45
- 24 Hollrah Edwin H 28.15
- 23 & 26 Hollrah Friederika 119
- 22 & 23 Hollrah Friederika & Hilda 55
- 22 & 23 Hollrah Mrs George 42.73
- 22, 23, 26 & 27 Hollrah Mrs. George D 110.04
- 36 & T 46N - R 4E Hollrah V & Wife 3 #28
- 34 Hollrah Robert D 14.32 . . . . #29
- 23 Holmes, Claggett, Wack & Nieder- inghaus 206.5
- 23 Holmes, Claggett, Wack & Nieder- inghaus 45
- 12 Hooze & Schneider 81
- 34 & 35 Hunn Joseph R & Olivia 53.76
- 14 Huster Gus H 181.80
- 14 " " " " 43.22
- 11 Huxhold Delmar 92
- 2 & 3 Huxhold Sub of Lehmann's Is. . #30
- 19 Iffrig Mrs Elizabeth 60
- 21 Iffrig F J 58.92
- 18, 19 & 20 Iffrig Flora 256
- 19 Iffrig Hubert 23.8
- 18 Income Investment Co 81.25
- 34 Insinger Herman & Tillie 42.01
- 34 Jones Ira C & Lillian B (Not Plotted)
- 33 Jungermann Emil H C & Agnes 33
- 22 " " " " 13.49 #31
- 22 " " " " 14 . . . #32
- 28 & 33 " " " " 130
- 22 Jungermann William D 26.22 . . . #33
- 14 Kaimann William & Salome 50
- 3, 4 & 5 Kamp William J & Wife 182.18
- 3 Kamp William J & Lucinda 28
- 18 Kampman Edwin & Wife 15.87 . . . #34
- 8 Kansas City Life Insurance Co 629
- 9 " " " " 640
- 10 " " " " 235.31
- 6 " " " " 152
- 30 Kapfer Verne R & Clara R (Not Plotted)
- 5 & 6 Kamill-Wood Acres Sub
- 6 Kaufmann Matt 39.5
- 12 Kilker Dr C H 200.21
- 12 Kilker Clarence H & Mildred 200.54
- 2 King Raymond & Florence 1 . . . . #35
- 15 Kline Louis & Mary 160.6
- 2 " " " " 10.57 . . . #36
- 2 Kline Elmer . . . . . #36A
- 21 Koenig Ambrose 50
- 32 " " " " 60
- 28 Koenig Ambrose S & Hilda 33.54 . . #37
- 32 & 33 Kopp Henry 69
- 6 Krause William 36
- 29 Kuester Edward 88.48
- 35 Kuhlhoff Fred J 69.80
- 36 Kuhlmann George H & Divanna 87
- 13 Lackland Jacquelin C 60
- 13 & 24 " " " " 166.80
- 13 Lackland James C 342.97
- 24 " " " " 75
- 5 LaForest Francis 133.3
- 5 Lake Shore Subd
- 19, 20, 29 & 30 Lammert Theodore 40
- 36 & T 46N - R 5E Lammert Theodore 75
- 31 Lammert Theodore & Wife 118
- 16 Lammert Warren B & C L Russell 420.03
- 15 Lammert Warren B & C L Russell 95.20
- 16 " " " " 107.77
- 17 " " " " 149.28
- 2 Larmie William Jr & Lorraine 2 . . #38
- 2 Lefholz Minnie 1 . . . . . #39
- 13 Lehmann David L 51.4
- 25 Leverenz Henry Sr 39.7
- 23 " " " " 21.2 . . . . #40
- 13 Lewis Albert 60.98
- 36 & T 46N - R 4E Lindemann Oscar & Wife 40.1
- 2 Linehorst Fred H & Anna B (Small Plats)
- 3 Long Alves 111.20
- 2 " " " " 20
- 25 Lyons L J 78.12
- 25 " " " " 37.5
- 20 McMenamy M B 105
- 2 Meador James R (Small Plats)
- 27 & 28 Meers Edgar & Norine 80
- 20 Meers Edgar & Norine 27.85
- 28 Meers Gustav H & Julia 70.91
- 25 & 36 Meers Herbert & Mabel 60

- 34 Meers Ida & Omar 14 . . . . . #41
- 35 & T 46N - R 4E Meers Omar J & Wife 60
- 2 Memhardt Geo L & Alice .825 . . . #42
- 2 Meuth Henry T & Ivo H (Small Plats)
- 3 Moehisky Ray J & Celia . . . . #43
- 15 Moentmann Brothers & Sisters 5 . . #44
- T 46N - R 4E Morrison Homer 6 . . . #45
- 19 & T 47N - R 3E Mossman Tony J & Ella 60
- 12 Musgrove Roy A & Gertrude 218
- 2 Napper Dorothy Viola & Teckenbrook Ellen 1.5 . . . . . #46
- 13 Niewoehner Carl H & Anna 40
- 2 O'Neil John & Margaret (Small Plats)
- 32 Parr Joseph C & Lucille 6.57 . . #47
- T 46N - R 4E Phillips Edward & Wife 60
- 34 Prongue Chester & Mary E 29.40
- 34 " " " " 20.11
- 27 & 34 Renken Henry 36.7
- 33 Renken John 26.02
- 20 " " " " 18.62
- 27, 28, 33 & 34 Richterkessing Ed Henry 68.90
- 20 Richterkessing George 72.69
- 28, 29, 32 & 33 Richterkessing George 80
- 20 & 29 Richterkessing George 61
- 29 Richterkessing George 49.16
- 29 Richterkessing John 28
- 29 " " " " 58
- 20 & 21 Richterkessing Ralph 140
- 5 Riverview Acres . . . . . #48
- 2 & 3 Roach Ernst B & Hattie 64.70 . . . . . #49
- 11 Roberts John T 81.39
- 11 " " " " & Eva 160
- 10 " " " " 26.60
- 14 " " " " 82.40
- 16 Roesper Joseph F & Wife 33.21
- 17 " " " " 23.10
- 1 Roth Frank A . . . . . #51
- T 46N - R 4E Sammlmann Walter & Mathilda 72.63
- 17 & 18 Sammlmann Walter J Sr & Mathilda 47
- 26 Sandfort Alfred D 42.89
- 35 " " " " 68.26
- 27 & 34 Sandfort George D 130.79
- 35 Sandfort George D 6.19
- T 46N - R 4E Schaefer Alvin W & Hilda 109.33
- 17 Schierding Ed & Bruns 82
- 27 & 34 Schierding Edward 99.22
- 28 & 29 Schierding Elmer 35.74 . . . #52
- 2 Schirm George W & Hortense I 18.18 #53
- 17 & 18 Schlenke Ben A 19
- 17 Schlenke Ben 18.81
- 17 Schlenke Frank 18.81
- 30 Schneider Aloys . . . . . #54
- 30 Schneider Bernard & Anna H 67.5 . #55
- 30 Schneider Ferdinand & Agnes 31 . #56
- 32 Schneider John 118.17
- 32 Schneider Ralph 70.68
- 30 Schneider Dr Vincent 2.50 . . . . #57
- 4 Schneider William G & Anna 185
- 1 Scholl Arthur D 20 . . . . . #58
- 29 & 30 Schulte Henry 66
- 18 Schulte Joseph & Sophia 80
- 30 Schulte Leo & Francis 53.47
- 30 " " " " 4
- 19, 29 & 30 Schulte Marcus 101.93
- 6 Schulte Max 145
- 18 & 19 Schulte Oscar J & Wife 132.74
- 31 Schulte Vincent & Werner 85.22
- 30 & 31 Schwendemann Glen 129.52
- 31 & T 47N - R 3E Schwendemann Mary 96
- 30 & 31 Schwendemann Mike 83.62
- 30 & 31 " " " " 90
- 1 Seeberger G W Est 421.46
- 2 Short Glen 139.50
- 2 Short L J 7.28 . . . . . #59
- 18 Silver Cora 115.52
- 7 Silver Cora et al 400
- 8 " " " " 11
- 18 " " " " 81
- 34 Singleton Roy L & Matilda E 7.92 #60
- 24 Sizemore John P & Clara 113.44
- 34 Small Plats . . . . . #61
- 20 & 29 Solto Fred H 25
- 16 Solto Fred et al 17.08 . . . . #62
- 21 Solto Hilda & Fred et al 94
- 28 & 29 Solto Louis 98.58
- 1 South Shore Subd
- 19 & 30 Stahlschmidt J A 73.65
- 2 Stein Frances 14.05
- 2 Stein Frances 24.2 . . . . . #63
- 25, 25, 35 & 36 Steirmann Frank 57.50

- 30 Stepp George M & Gladys (Plotted)
- 34 Stevenson W A 12.72 . . . . .
- 2 Stewart Monroe (Small Plats)
- 29 30 31 & 32 Stoll John 68
- 36 Stumberg Marion K, Mrs. 8
- 23 Sundermeyer Henry H A & Ann 19.71 . . . . .
- 1 Tiernon Luke B & Myrtle 11
- 2 Vavra John F & Ricciotti B Roland 2.50 . . . . .
- 6 Weidner Fred Chemical Co 68
- 25 Weigman Louis 40
- 6 Westhoff Anton 17.5
- 6 " " " " 20.09
- 6 Westhoff Matt 37.3
- 20 Wischens Estell 80
- 20 Willott Joseph 67.39
- 21 Willow Farms Co 427
- 22 " " " " 311.10
- 28 " " " " 43.73
- 28 " " " " 54.17
- 15 & 16 Willow Farms Co 190
- 26 Wolthaus George 72.74
- 24 Wolthaus George 23.3
- 32 & T 46N - R 4E Zerr George 17 & 20 Zumbel Henry 71
- 33 Zumbel Henry 207.04
- 26 Zumbel Robert 78.22
- 24 Zumbel Robert 25.25 . . .

# ST. CHARLES COUNTY MISSOURI

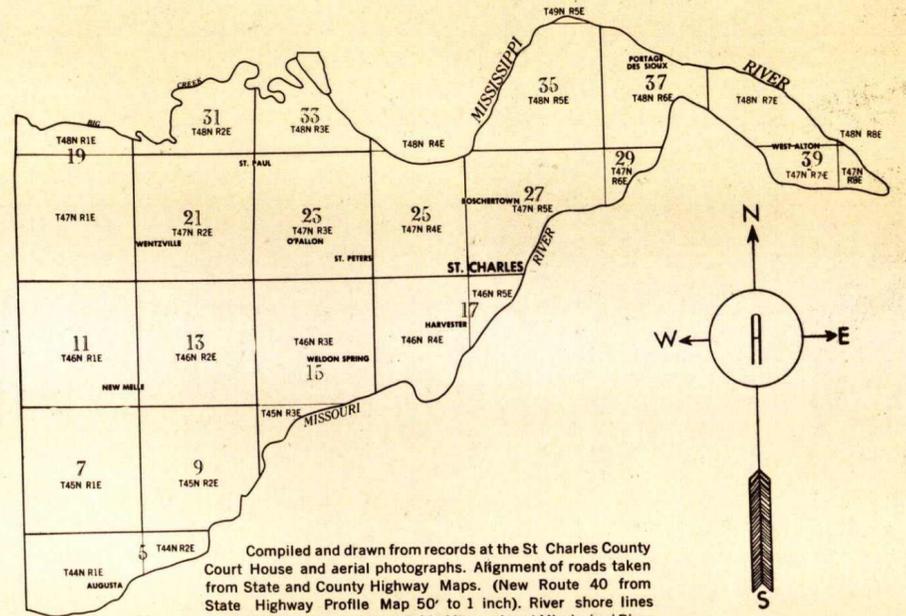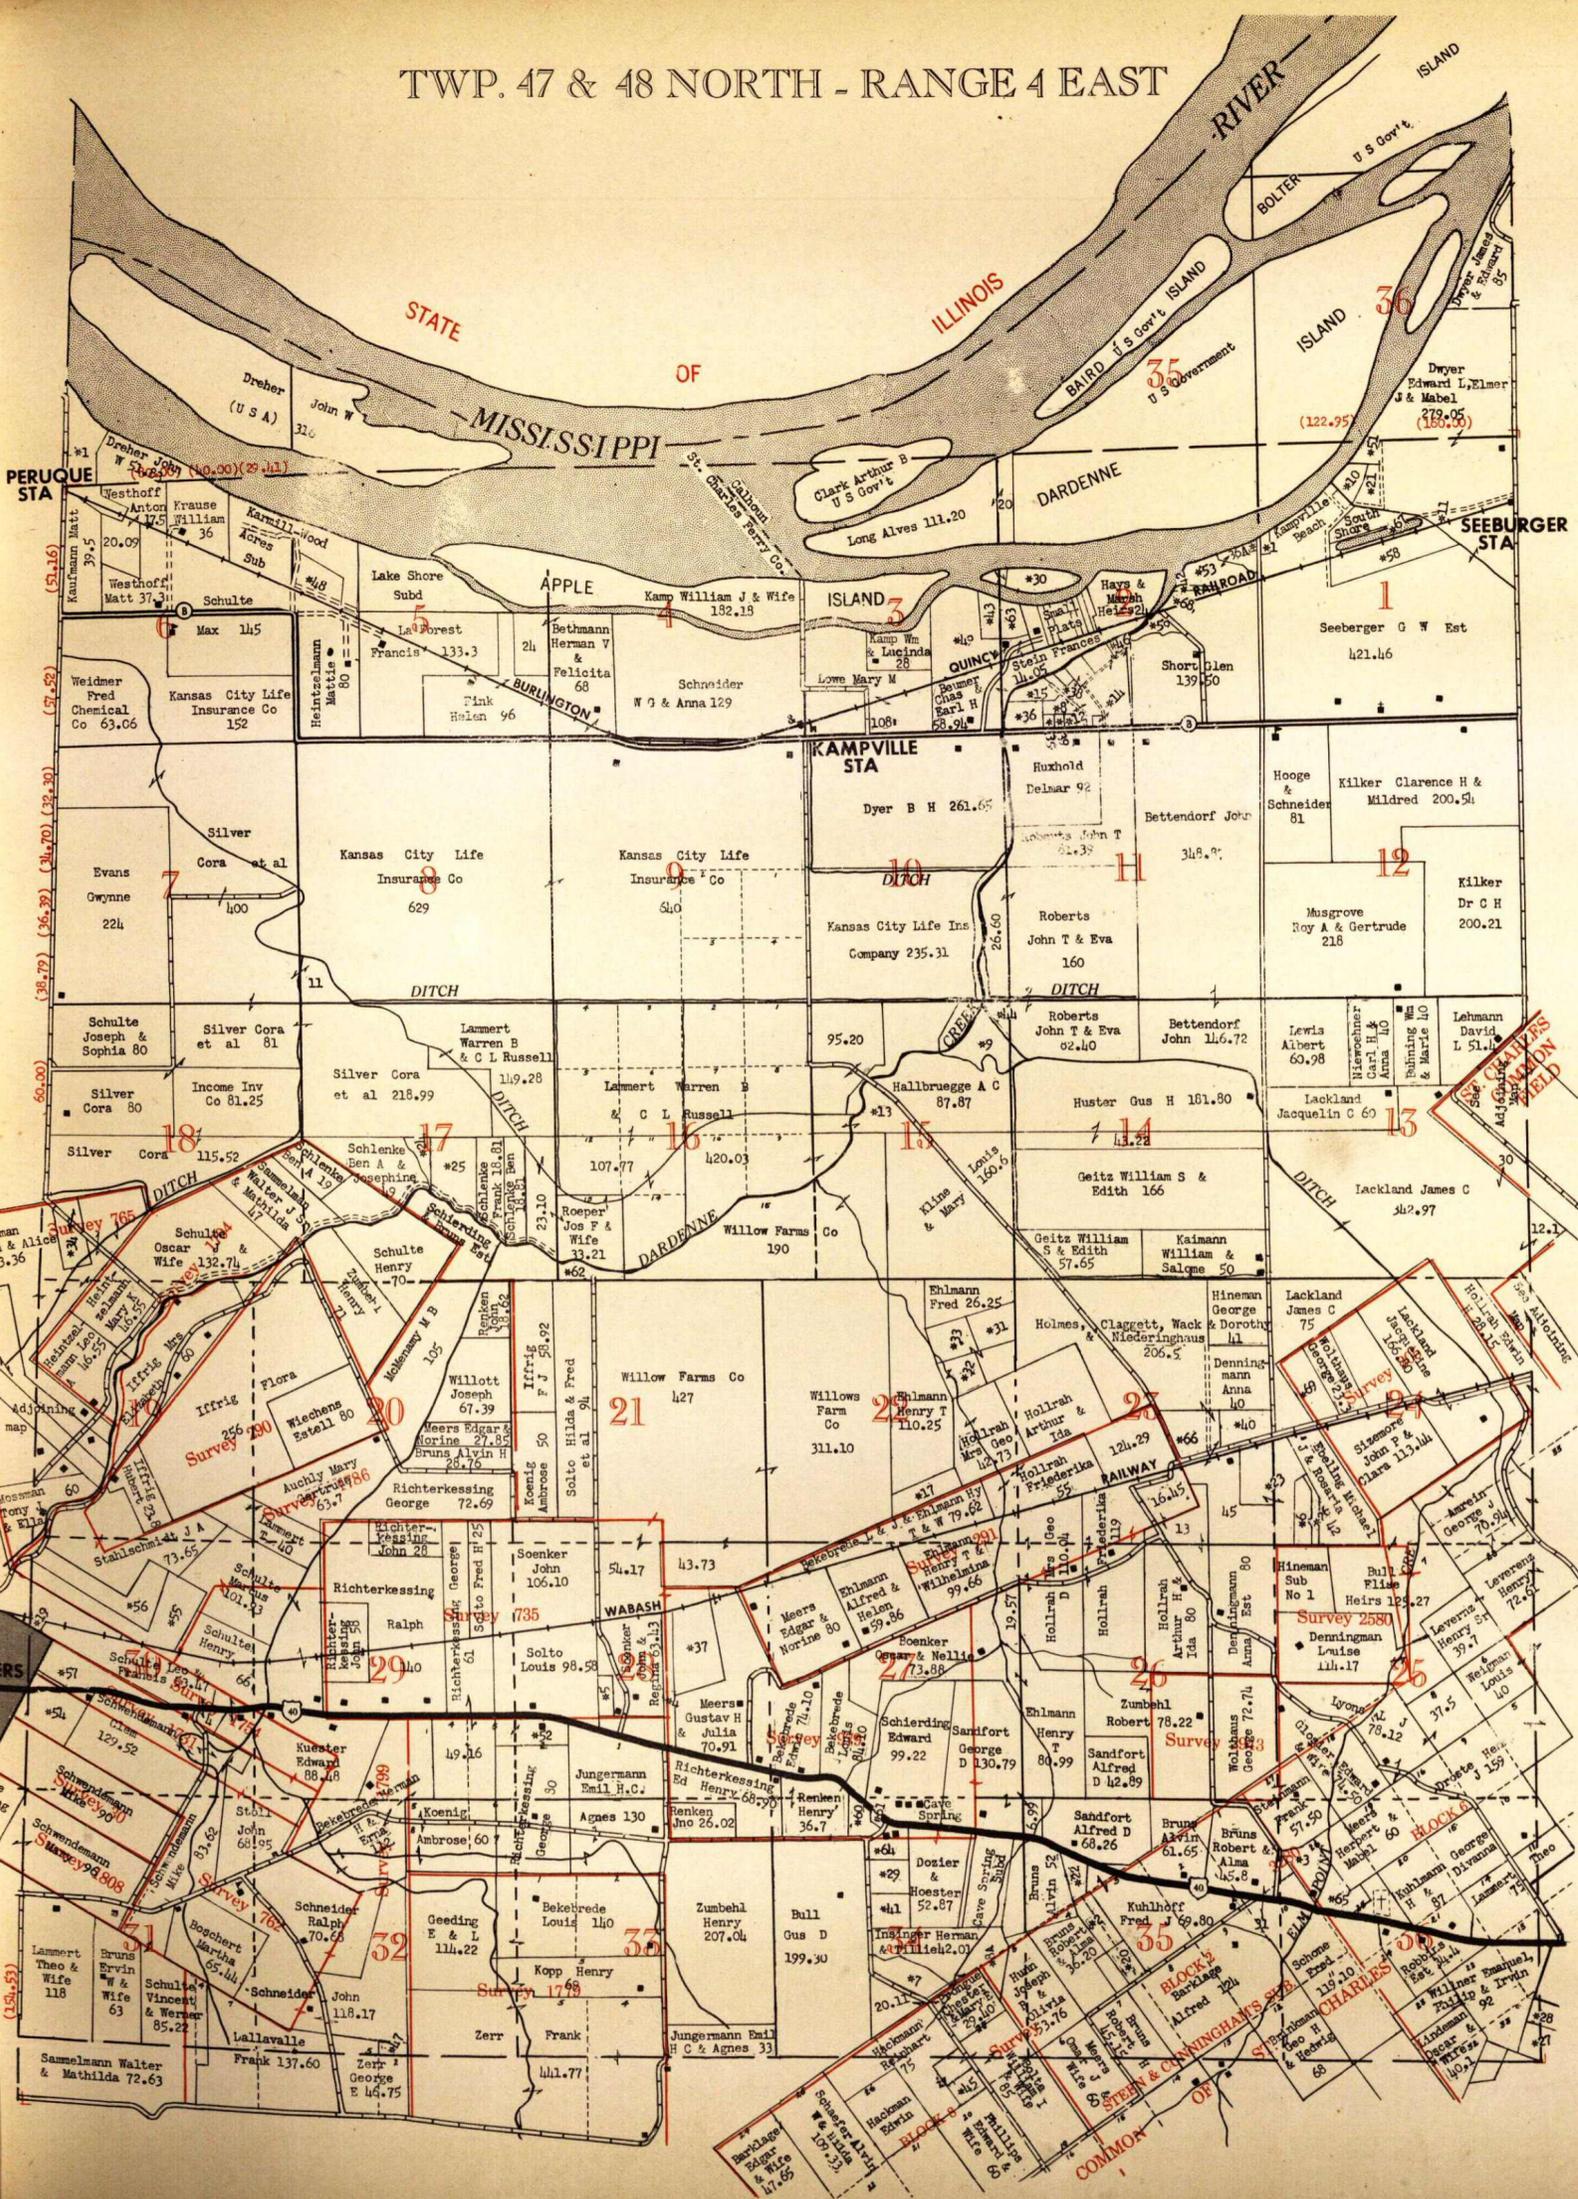

Compiled and drawn from records at the St. Charles County Court House and aerial photographs. Alignment of roads taken from State and County Highway Maps. (New Route 40 from State Highway Profile Map 50' to 1 inch). River shore lines compiled from the latest available Missouri and Mississippi River charts surveyed by the U. S. Corps of Engineers.

All maps drawn, reproduced and copyrighted by the Artcraft Company, Quincy, Illinois.

**LEGEND**

- PAVED ROAD
- BITUMINOUS SURFACE ROADS
- STATE GRAVEL ROADS
- FARM TO MARKET ROADS
- U. S. (FEDERAL) HIGHWAY
- STATE HIGHWAY
- CHURCH, SCHOOL & OTHER BUILDINGS

|          |           |           |
|----------|-----------|-----------|
| 80 RODS  | 660'      | 330'      |
| 20 ACRES | 10 CHAINS | 1320 FEET |
| 40 ACRES | 20 CHAINS | 2640 FEET |

**EMMONS ABSTRACT COMPANY**

A ROD IS 16.5 FEET  
 A CHAIN IS 66 FT. OR 4 RODS  
 A MILE IS 3200 RODS - 5280 FT.  
 A SQ. ROD IS 272.5 SQ. FEET  
 AN ACRE CONTAINS 43560 SQ. FT.  
 A PERCH IS 5.5 YARDS  
 A POLE IS 5.5 YARDS  
 A ROD IS 40 SQ. POLES  
 A LINK IS 7.92 INCHES


**ORDER**

Plat Maps of St. Charles County  
 Exclusively from  
**EMMONS ABSTRACT COMPANY**  
 ST. CHARLES, MISSOURI  
 Published by  
**THE ARTCRAFT COMPANY**  
 QUINCY, ILLINOIS

SECTIONAL MAP OF TOWNSHIP WITH ADJOINING SECTIONS

|    |    |    |    |    |    |    |    |
|----|----|----|----|----|----|----|----|
| 36 | 31 | 32 | 33 | 34 | 35 | 36 | 31 |
| 1  | 6  | 5  | 4  | 3  | 2  | 1  | 6  |
| 12 | 7  | 8  | 9  | 10 | 11 | 12 | 7  |
| 13 | 18 | 17 | 16 | 15 | 14 | 13 | 18 |
| 24 | 19 | 20 | 21 | 22 | 23 | 24 | 19 |
| 25 | 30 | 29 | 28 | 27 | 26 | 25 | 30 |
| 36 | 31 | 32 | 33 | 34 | 35 | 36 | 31 |
| 1  | 6  | 5  | 4  | 3  | 2  | 1  | 6  |

Scale 2 Inch—1 Mile

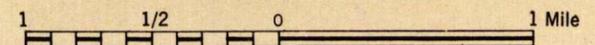



W. G. VANCELEVE  
Engineer



ALBERT BIZELLI  
Realtor

LAND SURVEYING

LAND SALES

LAND DEVELOPMENTS

Together We Do A Land  
Office Business

117 JEFFERSON ST.

ST. CHARLES, MISSOURI

TELEPHONE 866

T 47 N - R 5 E

- 4 Abeken Florence P et al 74
- 10 & 15 Achepohl Alma 31.54
- 11 & 12 Achepohl Louis Est 175.21
- 15 Ahlmeyer Louis 36.95 . . . . . \*1
- 17 & 20 Bakewell George D Morgan 115.54
- 30 Barebo Hally 6.31 . . . . . \*2
- 9 Becker Annie 48.26
- 9 Becker B F Heirs 8.31 . . . . . \*3
- 9, 10, 15 & 16 Becker Sisters 27
- 20 Becker B F Heirs 48.26
- 20 " " " 5.7
- 9 Benne William H 84.75
- 6 " " " 22.90
- 9 Bennett Arthur & Wife 84.25
- 2 Berndette Warmann 103.08
- 2 " " " 13.20
- 30 Bloebaum Edward 100.74
- 2 & 3 Blohm Fred C H 120.83
- 3 Blohm Fred C H 19
- 17 & 18 Blohm William J 107.28
- 11 Boerding Ben 53.34
- 10 " " " 120
- 5, 8 & 9 Boerding Clem 100.40
- 15 Boerding Francis 20 . . . . . \*4
- 10 & 15 " " " 38 . . . . . \*5
- 5 Boerding Joseph Est 80.18
- 4 & 5 " " " 95.18
- 19 & 30 Boerding W L A 44.18
- 19, 29 & 30 Boerding William Lawrence & Agnes 40
- 20 & 29 Boerding William Lawrence & Agnes 29.61
- 3 Boesman Ernest & Marie 65.45
- 30 Boschert A A 66.05
- 29 & 30 " " " 42.75
- 6 Boschert Julius J 154.35
- 7 & 18 Boschert Julius J 145.70
- 6 Boschert Julius J 92
- 6 " " " 49
- 4, 9 & 10 Boschert Mary J 157.49
- 21 Boschert Wilford 42.25
- 3 Bottom Roy C & C Dwiggins 3.45 (Not Plotted)
- 10 Brueshaber John H & Wife 6 . . . . . \*6
- 9 Chappel G A Jr & E W 6 . . . . . \*7
- 30 County Home . . . . . \*8
- 11, 13 & 14 Covington Annette 110.77
- 19 & T 47N - R 4E Crest & Heintzelman 22.53 . . . . . \*9
- 15 & 16 Dallmeyer Helmut D & Marguerite 9.78 . . . . . \*10
- 28 Daudt Carl Est 15 . . . . . \*11
- 21 Daudt Charles J 51.68
- 20 Debrecht H B 85.48
- 10 Denker Nettie Heirs 233.51
- 3, 4 & 10 Denningman Aug Heirs 102.50
- 16 & 17 Eckler Heirs 121.38
- 16 Eckler Heirs 28
- 16 " " " 12
- 29 Emmaus Home 107.05
- 31 Emonts Joseph 9.50 . . . . . \*11A
- 5 Ermeling George H 104.82
- 30 & 31 Ermeling Martin D 23.16 . . . \*11B
- 8 Ermeling Mrs Marie 62.36
- 8 " " " 35.75
- 8 " " " 30.51
- 3 Ermeling Sisters 14.80 . . . . . \*12
- 15 & 16 Ezemann Minnie L 9.78 . . . . \*13
- 7, 18 & T 47N - R 4E Faeth Henry 130.14
- 29 Finck A G & F 6.28 . . . . . \*14
- 19 Fine Addie 10.36 . . . . . \*15
- 9 F'scher Bernard 20.59
- 4, 5, 8 & 9 Fischer Frank M Heirs 134.22
- 12 Fitzgerald C A 40
- 29 & 30 Flennigan Martha E 65
- 9 & 10 Ford Anna Mae 52.08
- 18 Ford, AnnaMae 212.63
- 19 Fore G W & S 7 . . . . . \*16
- 20 Glosier Elmer & Angela 43.46
- 17, 18 & 20 Goldbeck Alfred J 53.28
- 2 Grau Emilie 96.51
- 2 " " " 116
- 4 " " " 80
- 3 " " " 77.40
- 1 & 2 " " " 42.72
- 30 Gray Anna R . . . . . \*16A
- 30 Greiwe Arthur W & Frances M 10.55 \*17
- 30 Greiwe Leo F & Leda M 12.45 . . . \*18
- 10, 11 & 15 Hagemeyer Martha 146.68


- 19 & 20 Hagemeyer Martha 100.10
- 18 & 19 " " " 237.84
- 18 & 19 " " " 31.2
- 15 Hagner Ben Theodore 20 . . . . . \*19
- 15 Hardy Simpon 9.78 . . . . . \*20
- 19 & 30 Heintzelman 9.94 . . . . . \*21
- 31 Hollenberg Henry Wm & Wife 11.96. \*21A
- 19 & T 47N - R 4E Hollrah Martin J & Martha 90.35
- 31 Hollrah Vernon & Wife 3 . . . . . \*21B
- 2 Jaspering John 68.58
- 2 & T 48N - R 5E Jaspering John 55.10
- 29 Jersey Dairy Farm 38
- 1 & 2 Kathman Fred 97.18
- 2 Kern Walter & Wife 45.15
- 7, 8 & 17 Kilker Clarence H 14.5
- 3, 4 & 10 Kipp Alfred Estate 92.79
- 3 Kipp William 75.64
- 21, 22, 27 & 28 Knobbe Henry Est 92.2
- 21, 22, 27 & 28 Koenig Louis & Wilhelmina 140
- 7 & 8 Koetter Irwin & Elenora 97.8
- 17 & 18 Kohrs Frank, Harry, Louis et al 98.45
- 17 & 20 Kohrs Frank, Harry, Louis et al 166.62
- 18 & T 47N - R 4E Lackland J C 30
- 30 Levernz Herman & Alma 10.97 . . . \*22
- 3 Lohrmann Alvina L 48.60
- 12 Marias Croche Realty Co 81.46
- 6 Maghens Sylvester, Luke & Frances 254.84
- 21 & 28 Mathias Mary Est 42.52
- 19 & 30 McDearmon Mrs M C 120
- 15 Messner Anton 20 . . . . . \*23
- 13 Meyer Henry C 29
- 15 & 16 Miller D B 9.78 . . . . . \*24
- 18 & T 47N - R 4E Mueller Heirs 260
- 20 & 29 Nolle Oscar & Leona 167.12
- 19 & 20 Ohlms Edwin 104.58
- 5 & 8 Ohlms Henry F 106.74
- 5 Oldenberg Ernest 80
- 6 " " " 30
- 16 Ostmann William & Lana 31.90 . . \*25
- 8 & 9 Ostmann Fritz 84.06
- 8, 16 & 17 Ostman Louis & Lydia 107.71
- 17 Ostman Minnie & Katie 109
- 21 Ostman William & Wife 120
- 2, 3, 10 & 11 Ott Mrs Minnie 116.91
- 3 Ott Mrs Minnie 53.47
- 20 Pettus Harold 20.60
- 8 & 17 Plackmeyer Emma 108
- 29 Poindexter Francis 20.3
- 15 Poese Louis Est 39.18
- 21 " " " 21
- 10 & 15 Poese Louis Est 39.43
- 4 & 5 Poese William & Wife 92.73
- 4 Poese William & Wife 74
- 7 Private Flyers of America 164.16
- 31 Rau O & C 16.40
- 30 Rau Oscar 66
- 20, 21, 28 & 29 Rechtern & Aherns 207.62
- 31 Robbins Est
- 15 Roggensues Minnie Est 25 . . . . . \*27
- 21 Rothermich Brothers 84.50
- 1 Schmare Fred Est 88.11
- 21 Schoene Hugo 48.23
- 22 " " " 40
- 8, 16 & 17 Schroeder Frank H & Ida 154.29
- 3 Schroeder Louis & Minnie 43.5
- 17/20 Schroeder Louis & Minnie 16.81 \*28
- 1 & T 47N - R 6E Schumpe Alfred 224.28
- 8, 9 & 16 Schumpe Edward 183.52
- 9 & 16 " " " 42.90
- 21 Schumpe Edward C 56.17
- 12 & T 47N - R 6E Semke Fred 157.43
- 7 Smyth Sylvester Watts 336
- 21 Staggeimer August et al 25 . . . . \*28A
- 10 & 15 Staggeimer Henry Jr & August et al 20 . . . . . \*30
- 12 & 13 Steed H H 78
- 11 St Louis Union Trust Co 112.22
- 11 " " " 12.5
- 11 & 12 St Louis Union Trust Co 35
- 1, 2, 11 & 12 St Louis Union Trust Co 34.75
- 30 Stoltz L & M 11.94 . . . . . \*31
- 10 Sunderhuse Herman & Freida 80
- 1 Sundermeyer Henry 78
- 14 & 15 Taylor Bros (Island)
- 18 Vierling Francis E 4.96 . . . . . \*32
- 4 Voss Fred & Hilda 74

- 5 Weber Frank T 81.44
- 4 Weber Leo Sr 112.39
- 5 " " " 82.28
- 11 Westerfeld Theresa 80
- 13 Westerfeld Theresa 5 . . . . . \*33
- 11, 14 & 15 Wiedey William 154.80
- 3 Wiedey Wilhelmina 3.35 (Not Plotted)
- 30 & T 47N - R 4E Wiegman Louis 60
- 13 Wilke Mrs Minnie 52.59
- 13 Wilke Otto 51.93
- 1 & T 47N - R 6E Willbrand Henry H100
- 11 & 14 Williams Mary Covington 104.83
- 11, 12 & 13 Williams Mary Covington et al 140.13
- 21 & 28 Wolter William F 57.97
- 21 Wolter W F 17.17 . . . . . \*34
- 10 & 11 Woods Stacey & Phoebe 53.30
- 21 & 28 Wortmann Fritz 39.5
- 15 Wortmann Fritz 20 . . . . . \*35
- 17 & 18 Wuelling Joseph 100


T 47 N - R 6 E

- 7 & 8 Dalton Margaret, Jacobs Hulda & Scholle Dorothy, Ida & Fred C 227.17
- 5 & 8 Evers Charles 94.45
- 5 Hackmann George H 87.10
- 8, 9 & 17 Heitman George C
- 17 Hietmann George C & Martha 82.38
- 7, 8 & 17 Klatte Herman & Clara et al 201.80
- 5 & T 48N - R 6E Kluesner Mrs Emma 159.76
- 8 & 17 Kreisman Anna & Henry 119.62
- 4, 5 & 12 Krohne Fred W 191.58
- 8 Krohne Fred W 38.20
- 5 & 8 Kuhn John F 160
- 6 & T 47N - R 5E Mallerson G C 80
- 6 & T 47N - R 5E Messner Anton 89.31
- 6, 7 & 8 Meyer Sophia 71.11
- 7, 17 & 18 Mueller George 217.61
- 6 Ott Emil 60.46
- 6 & T 48N - R 6E Overall Sidney 329.4
- 4 & 9 Phillips Fred 403
- 8 Scheffer Chris 184.63
- 18 & T 47N - R 5E Steed H H 126.67
- 4 & T 48N - R 6E Steinhoff Joseph C
- 7, 17 & 18 & T 47N - R 5E Suedemeyer August et al 115
- 5 Van Burkleo E M 107
- 5, 6, & 8 Wehmeyer Mrs Elizabeth 133
- 18 Wiedey Wilhelmina 214.38 (35ac Ac)
- 7 " " " 16.28
- 9 & 16 Wilke Louis & Ida 65.52 (Island)
- 5 & 6 Willner Emanuel & Phillip 147.32
- 8 & 9 Witte Caroline & Walter 348.12
- 7, 17 & 18 Wortmann Fritz 117.12

TWP. 47 NORTH - RANGE 5 & 6 EAST

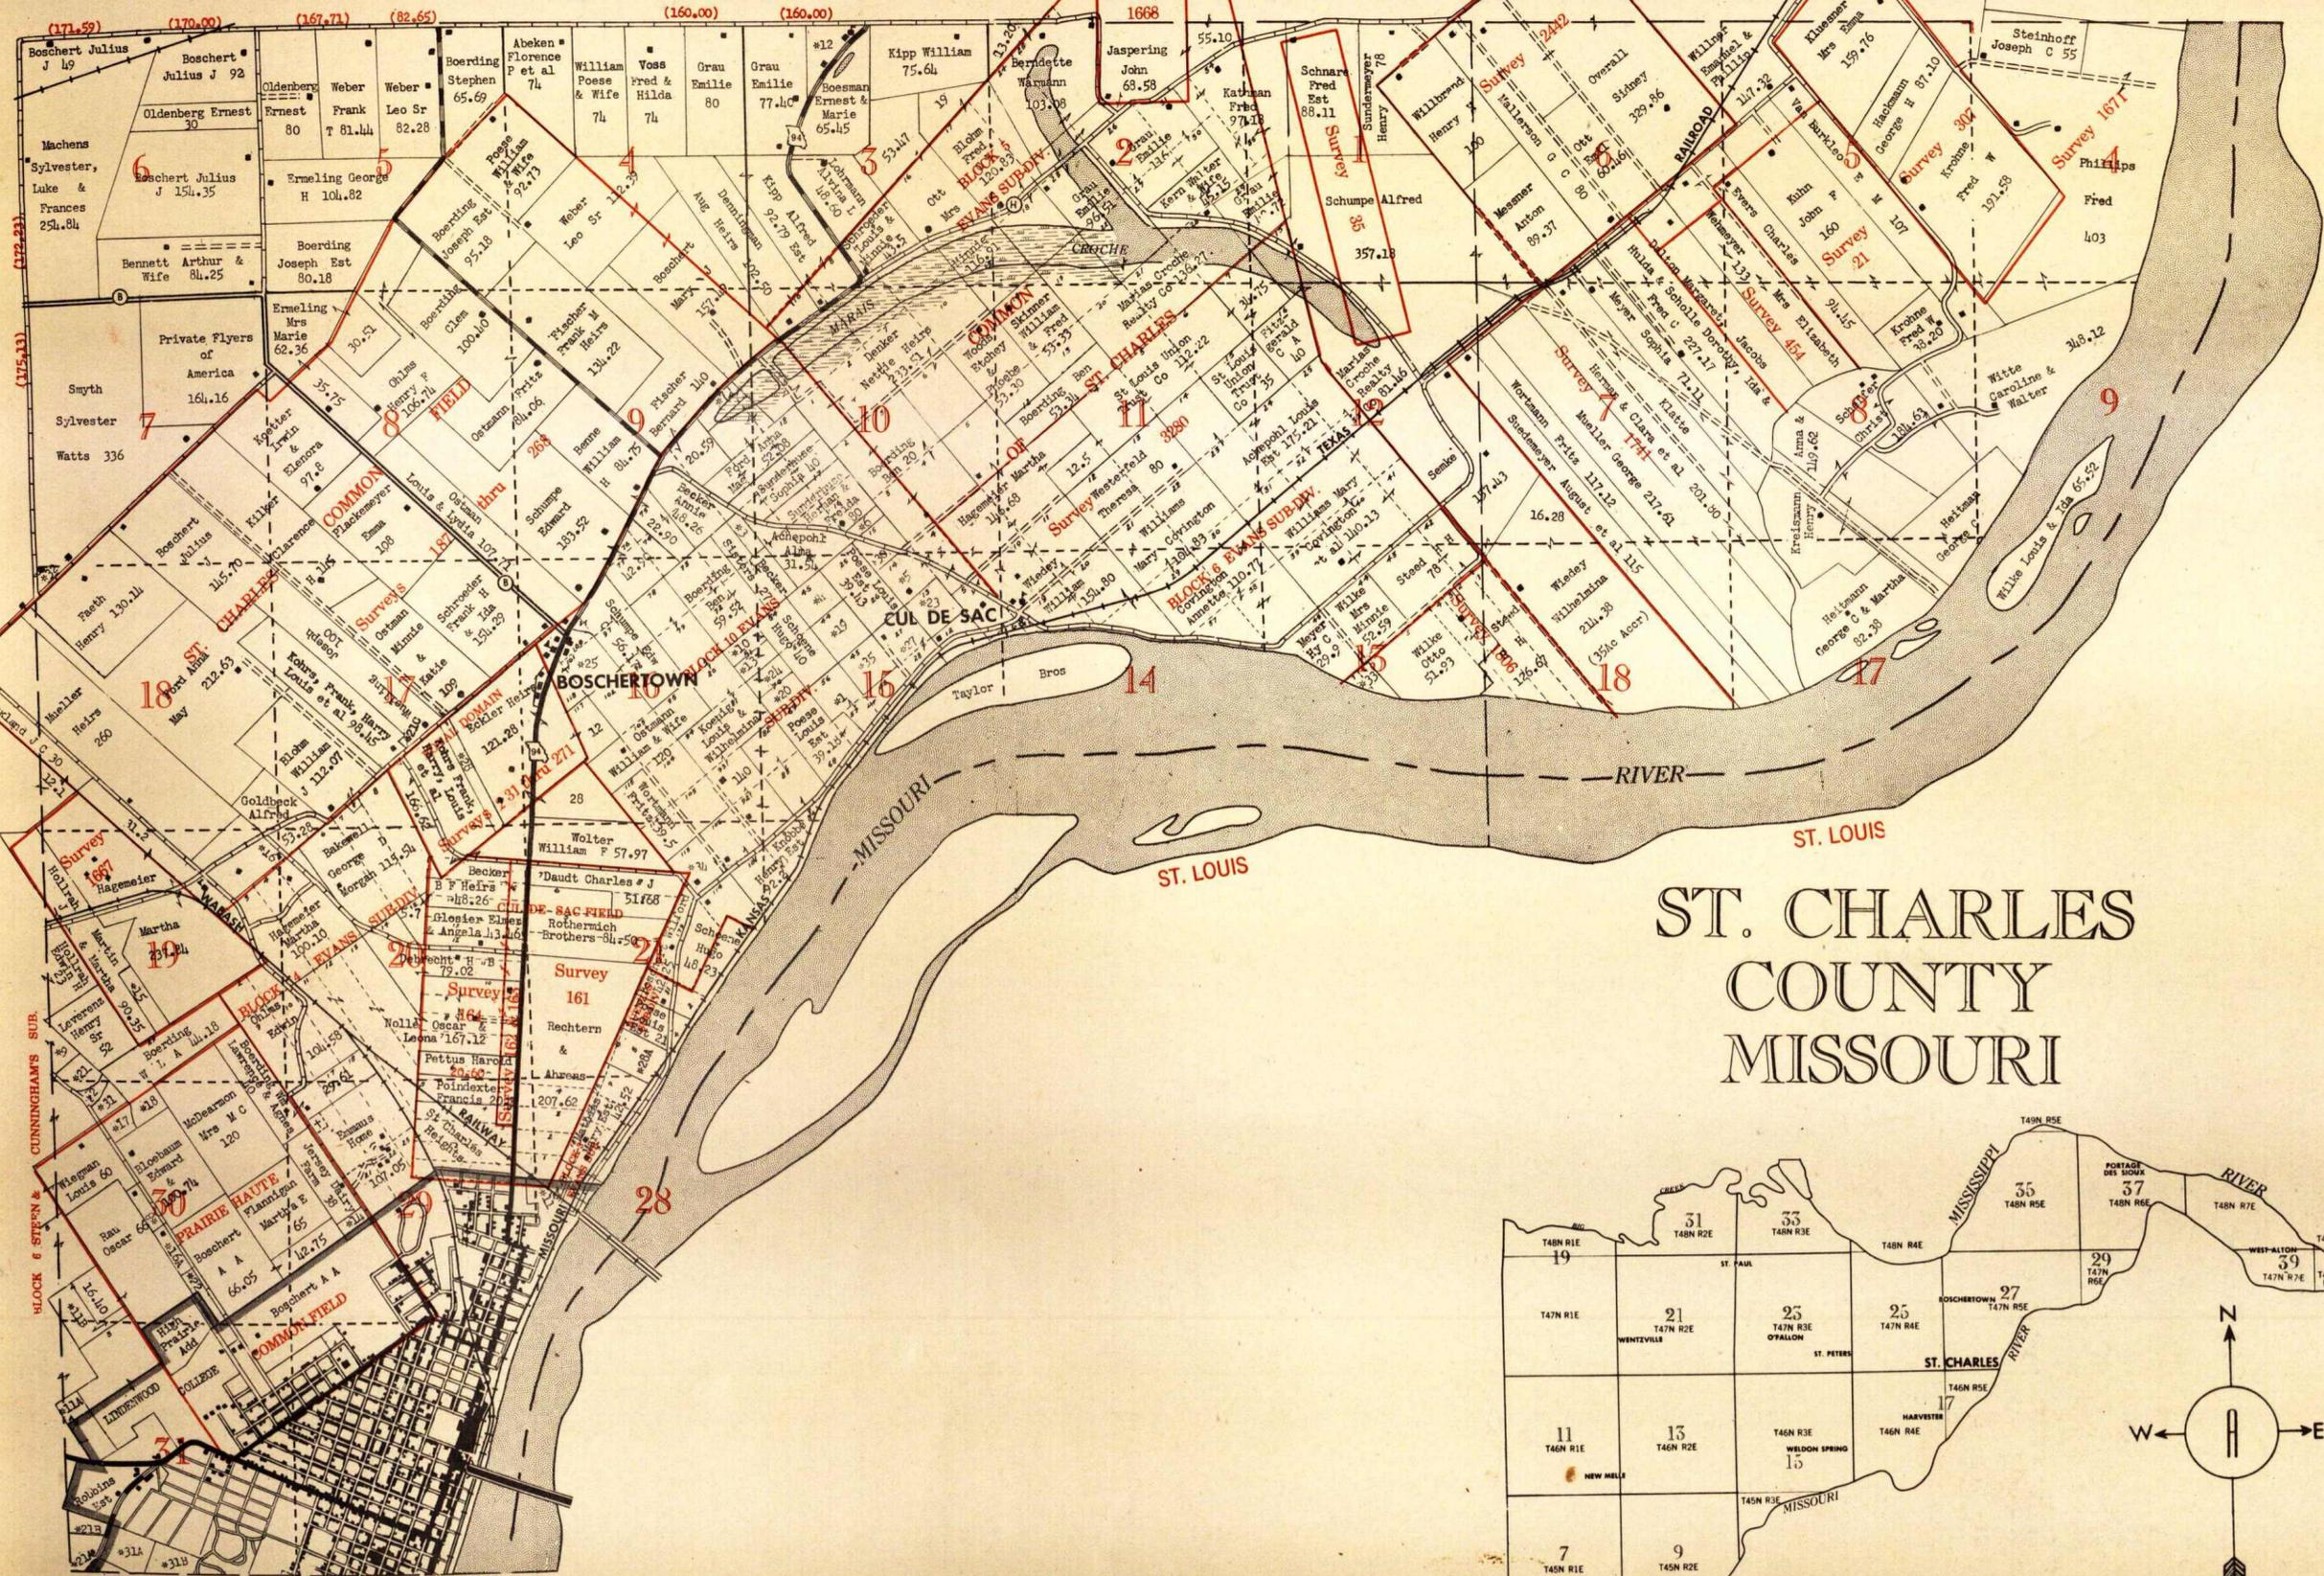

# ST. CHARLES COUNTY MISSOURI

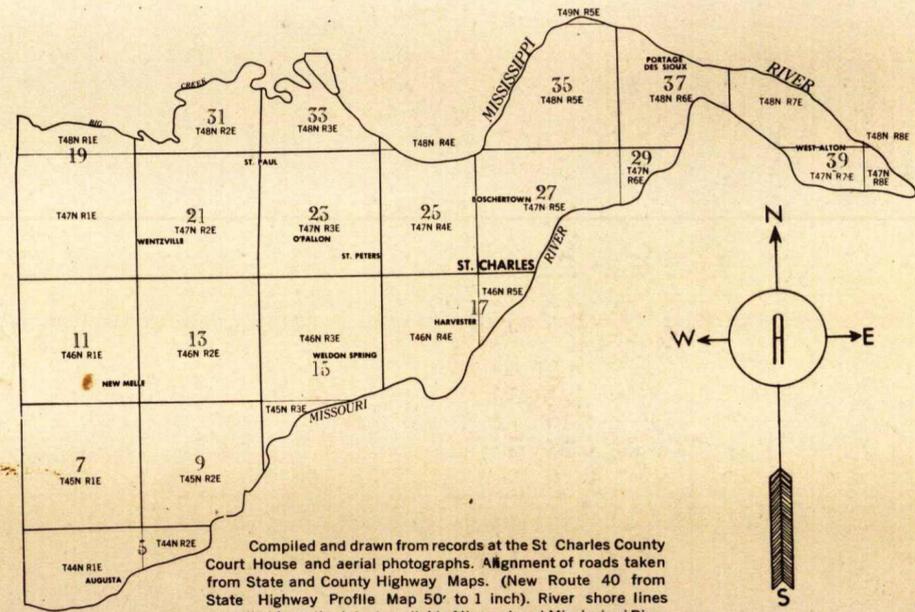

Compiled and drawn from records at the St. Charles County Court House and aerial photographs. Alignment of roads taken from State and County Highway Maps. (New Route 40 from State Highway Profile Map 50' to 1 inch). River shore lines compiled from the latest available Missouri and Mississippi River charts surveyed by the U. S. Corps of Engineers.

All maps drawn, reproduced and copyrighted by the Artcraft Company, Quincy, Illinois.

ST. CHARLES

HARDWARE


FARM EQUIPMENT

**THE BRUNS MACHINE CO.**

222 North Main Street  
ST. CHARLES, MISSOURI  
ESTABLISHED 1894

BUILDING MATERIAL

BOTTLED GAS

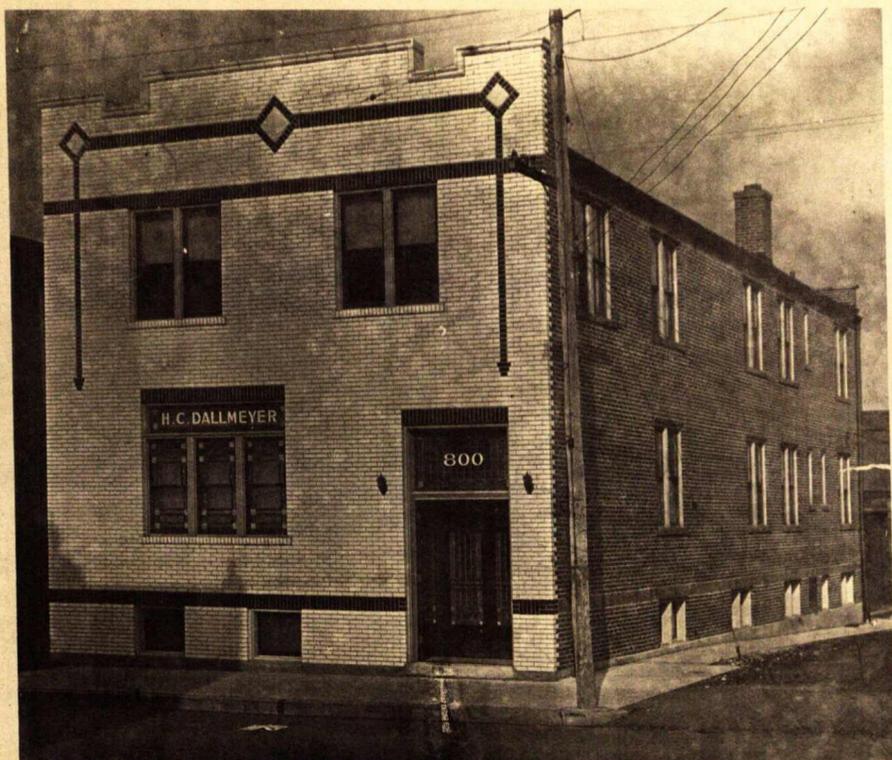

**H. C. DALLMEYER & SONS CO.**


FUNERAL DIRECTORS  
Phone 115

SERVING THE COMMUNITY SINCE 1877

AMBULANCE SERVICE DAY OR NIGHT

800 North Second St.

St. Charles, Missouri


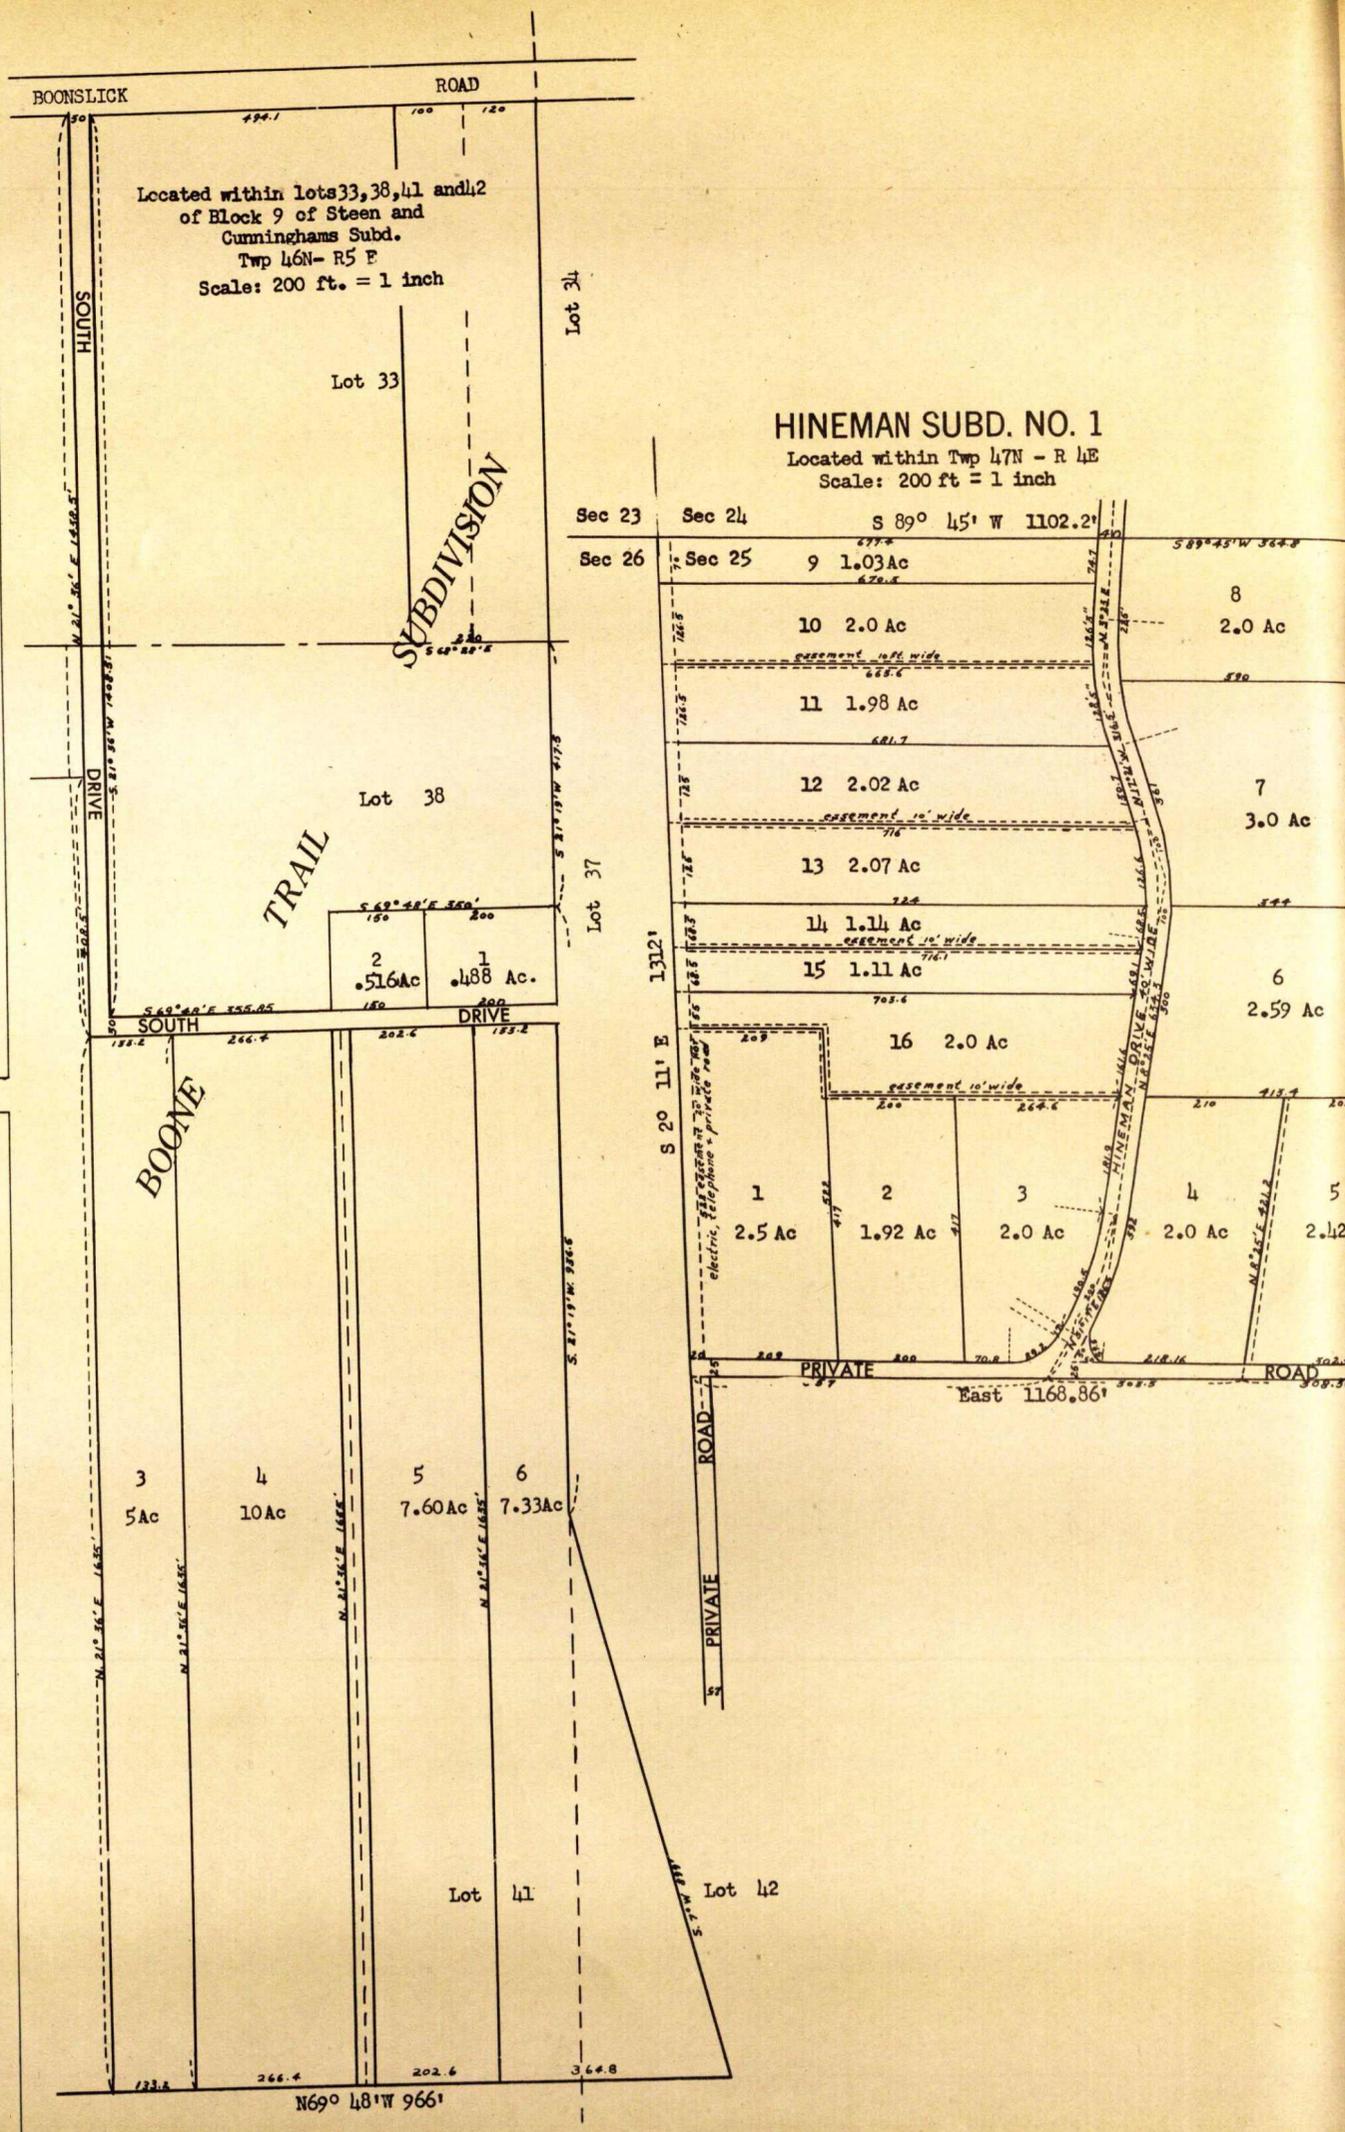


# PORTAGE DES SIOUX COMMON FIELD

Located within Twp 48N - R 6E  
Scale: 40 chains = 1 inch

# ST. CHARLES COMMON FIELD

Located within Twp 47N - R 4 & 5 E  
Scale: 40 chains = 1 inch

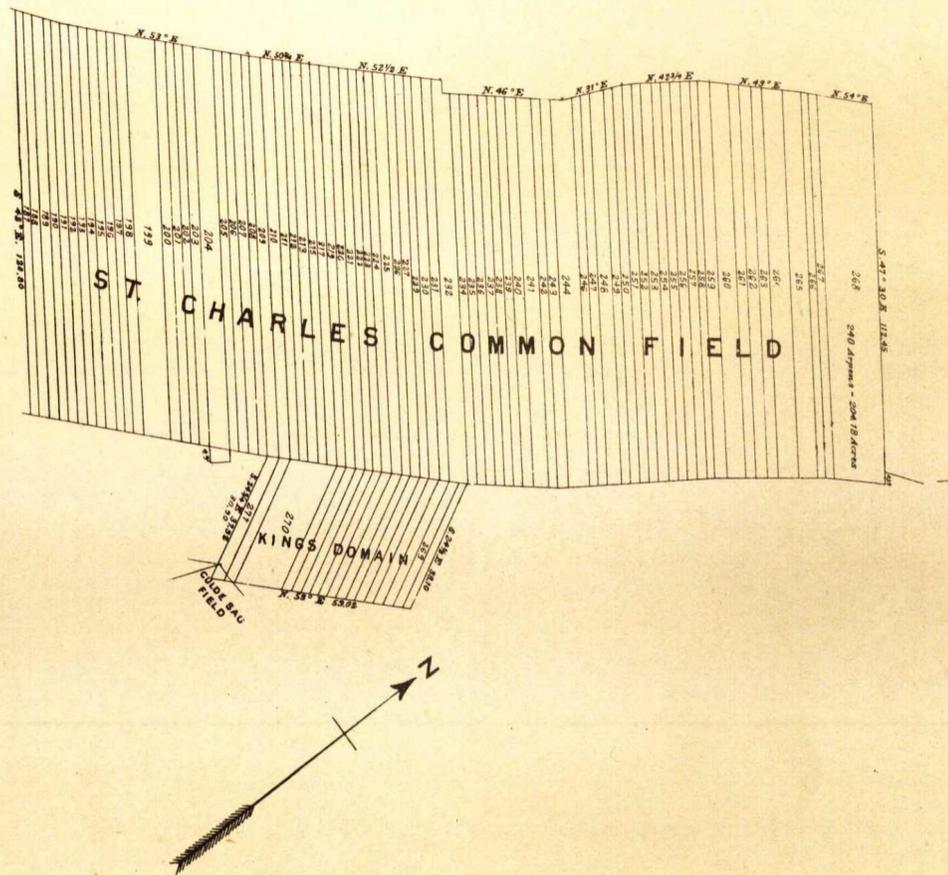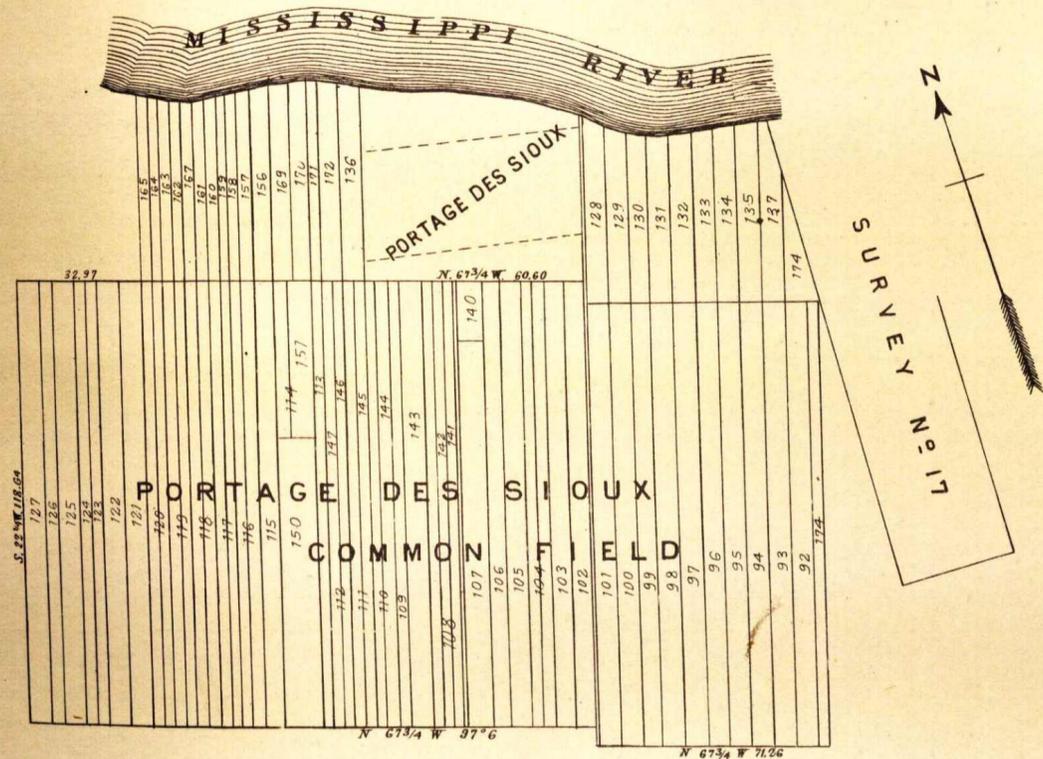



116 South Main Street  
St. Charles, Missouri

**RUTH N. LAWING**  
REALTOR

MANAGER  
D. J. Borgmeyer & Son Co.  
Real Estate - Insurance

PHONES  
Office: St. Charles 608  
Residence: St. Charles 144

# THE ELLIS INSURANCE AGENCY

"INSURANCE AT ITS BEST"

Room 7 Denwol Bldg., 114 N. Main St.  
Phone 925

ST. CHARLES MO.

HOWARD S. ELLIS  
Res. Phone 1396 W

ALL FORMS OF INSURANCE

## T 48 N - R 2 E

32 Bastean Charles 62.90  
 32 " " 43  
 28 " " 113  
 22 & 23 Brummell Mary E 58  
 13 Burkemper Felix et al 124  
 33 Clarence Jane 27.10  
 14 Crider Dan D 85  
 15, 16, 21 & 22 Crider Dan D  
 188.67  
 33 Cruse Josephine & Dames Annie  
 160  
 31 & 32 Dickherber H & Willerding  
 E 100  
 22, 23 & 27 Dove Herman & Rose 148  
 13 & 24 Dyer B H Trustee 84  
 13 & 24 Dyer George M 270.40  
 23 & 24 Dyer George M 59.59  
 23 & 24 " " 159.49  
 13 & 24 " " 107.02  
 14 & 23 " " 78.70  
 27, 28 & 34 Dyer L M Est 274  
 25 & 26 Dyer Lawrence M 458.54  
 14 Dyer W C 7.60 . . . . . \*1  
 13, 14, 23 & 24 Dyer William C &  
 Catherine 162.06  
 15 & 22 Ebenrech Christine 59.75  
 15 Ebenreck Frank L 32.50  
 33 Eisenbath Urban H & Agnes 95.38  
 26 Emge Arnold M & Evelyn et al  
 112.24  
 27 Emge Arnold M & Evelyn et al  
 48.30  
 35 Feise Anton & Lessie 160  
 36 Grabenhorst George E 83.22  
 26 & 27 Griesbauer Emil & Elizabeth  
 90  
 22 & 27 Griesbauer Emil & Elizabeth  
 140  
 13 Henningfield John A & Wife 104  
 31 Herbig Marcell 100  
 31 " " 42.90  
 25 Hayden Fabiola 96.84  
 26 Hayden Fabiola 4.99 . . . . . \*2  
 23 Hayden Fabiola & Gregory 97.61  
 25 Hayden Gregory 4 (Not Plotted)  
 33 Hayden Thomas 6.03 . . . . . \*3  
 14 Jenner John Herman J 16.96 . . \*4  
 25 Johannesman Henry 80.63  
 24 & 25 " " 126.65  
 31 Kempmann F G 84.40  
 25 Keaveny Mary F 30  
 27, 28, 29, 32, 33 & 34 Keaveny  
 Mary J 400  
 32, 33 & 34 Keaveny Thomas et al  
 169  
 23 & 24 Keeteman Charles & Rose  
 185  
 15 Kersting William 40.75  
 22 & 23 McCausland L C 50  
 26 & 27 " " 37  
 14, 15, 22 & 23 McCausland Leo C  
 68  
 35 McMenamy Bernard P & Peter C 80  
 36 " " " " 240  
 25 " " " " 110.25  
 25 " " " " 30  
 14 & 23 McMenamy Leo 237.95  
 36 McMenamy Leo 132.58  
 25 " " 35.75  
 24 & 25 " " 119.16  
 25, 36 & T 48N - R 3E McMenamy  
 Leo 119.40  
 31 Mense Laura 76.50  
 31 Menton Henry 54.47  
 25 Morris Mrs Howard 25.19 . . . \*5  
 32 & 33 Owens Lulu 18.06 . . . \*6  
 25 Raterman Henry Jr 1.75 (Not  
 Plotted)  
 34 Raterman Herman & Magdalen 147  
 31 Roettger Charles E & Katherine  
 42.06 . . . . . \*7  
 16 & 21 Schacher George-C & Nettie  
 107  
 Survey 3035 Schacher Roland 3  
 (Not Plotted)  
 21, 22, 27 & 28 Schaper Anna 337  
 31 Schlueter Casper 113  
 15 & 22 Scott Leo P 488.62  
 28 & 29 Setter Joseph 100  
 16 & 21 Sinn George 120  
 34 Sommer Leo D & Rose 85.2  
 34 & T 47N - R 2E Sommer Leo D &  
 Rose 55  
 34 & T 47N - R 2E Souttee Norvell  
 & Rose 27

27 Stahlschmidt Amelia 115.44  
 16 & 21 " " 25 . . . \*8  
 27 & 28 Stahlschmidt Ella 143.89  
 26 Stahlschmidt Fred N 40  
 25 Stahlschmidt William A 80  
 26 " " " 40  
 32 & 33 Tochtrop Fred 33.24 . . \*9  
 32 Tochtrop Vincent 148.92  
 33 " " 20  
 32 " " 20  
 35 Twillman Alma & Eleonora 240  
 34 " " " 26  
 28 & 29 Vehige Henry A & Wife 117.8  
 34 & T 47N - R 2E Vogelgesang  
 Eugene H & Barbara 123  
 36 & T 48N - R 3E Vomund Joseph W  
 & Elizabeth 102.35  
 36 Vomund Joseph W & Elizabeth  
 120.57  
 36 Wathen Mrs Susan 6 . . . . . \*10  
 13 Wehde Katherine 103.71  
 Survey 755 Wells Loraine P 5.44  
 (Not Plotted)  
 13 Wilke Frank & Wife 245  
 35 Zerr Frank & Ida 160  
 34 " " " 35.35  
 34 " " " 108.17



## ST. CHARLES COUNTY BOARD OF REALTORS



Organized September 1946

Seated (Left to right) : Mrs. Ruth B. Zirnheld, Floyd Main and Miss Ruth N. Lawing  
 Standing: J. H. Phillips, Harry C. Sullentrop, E. G. Davis, Wm. F. Linke, Kurt Achelpohl  
 H. S. Ellis, Paul F. Diehr, James M. Duggan, F. M. Meinert, Albert Ermeling and Albert Bizelli



# ST. CHARLES COUNTY MISSOURI

TWP. 48 NORTH - RANGE 2 EAST

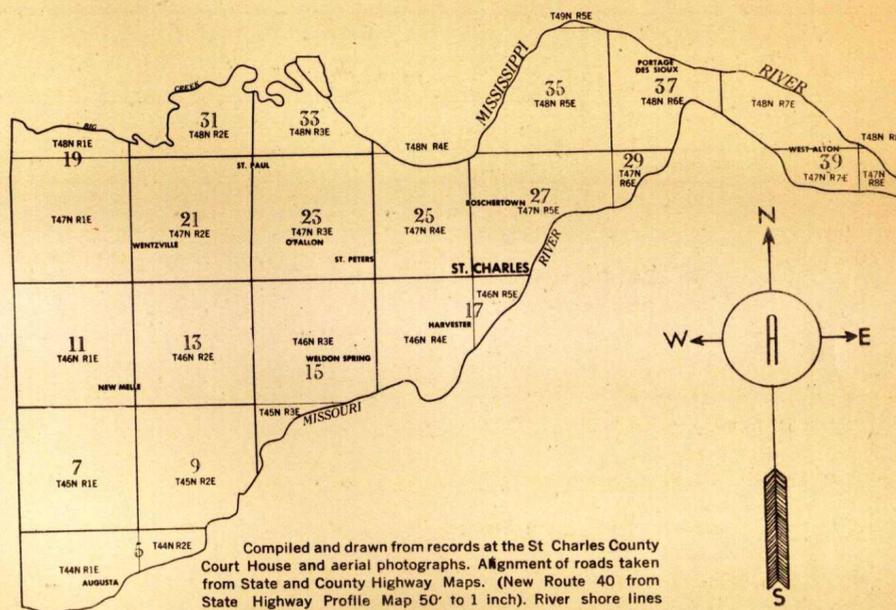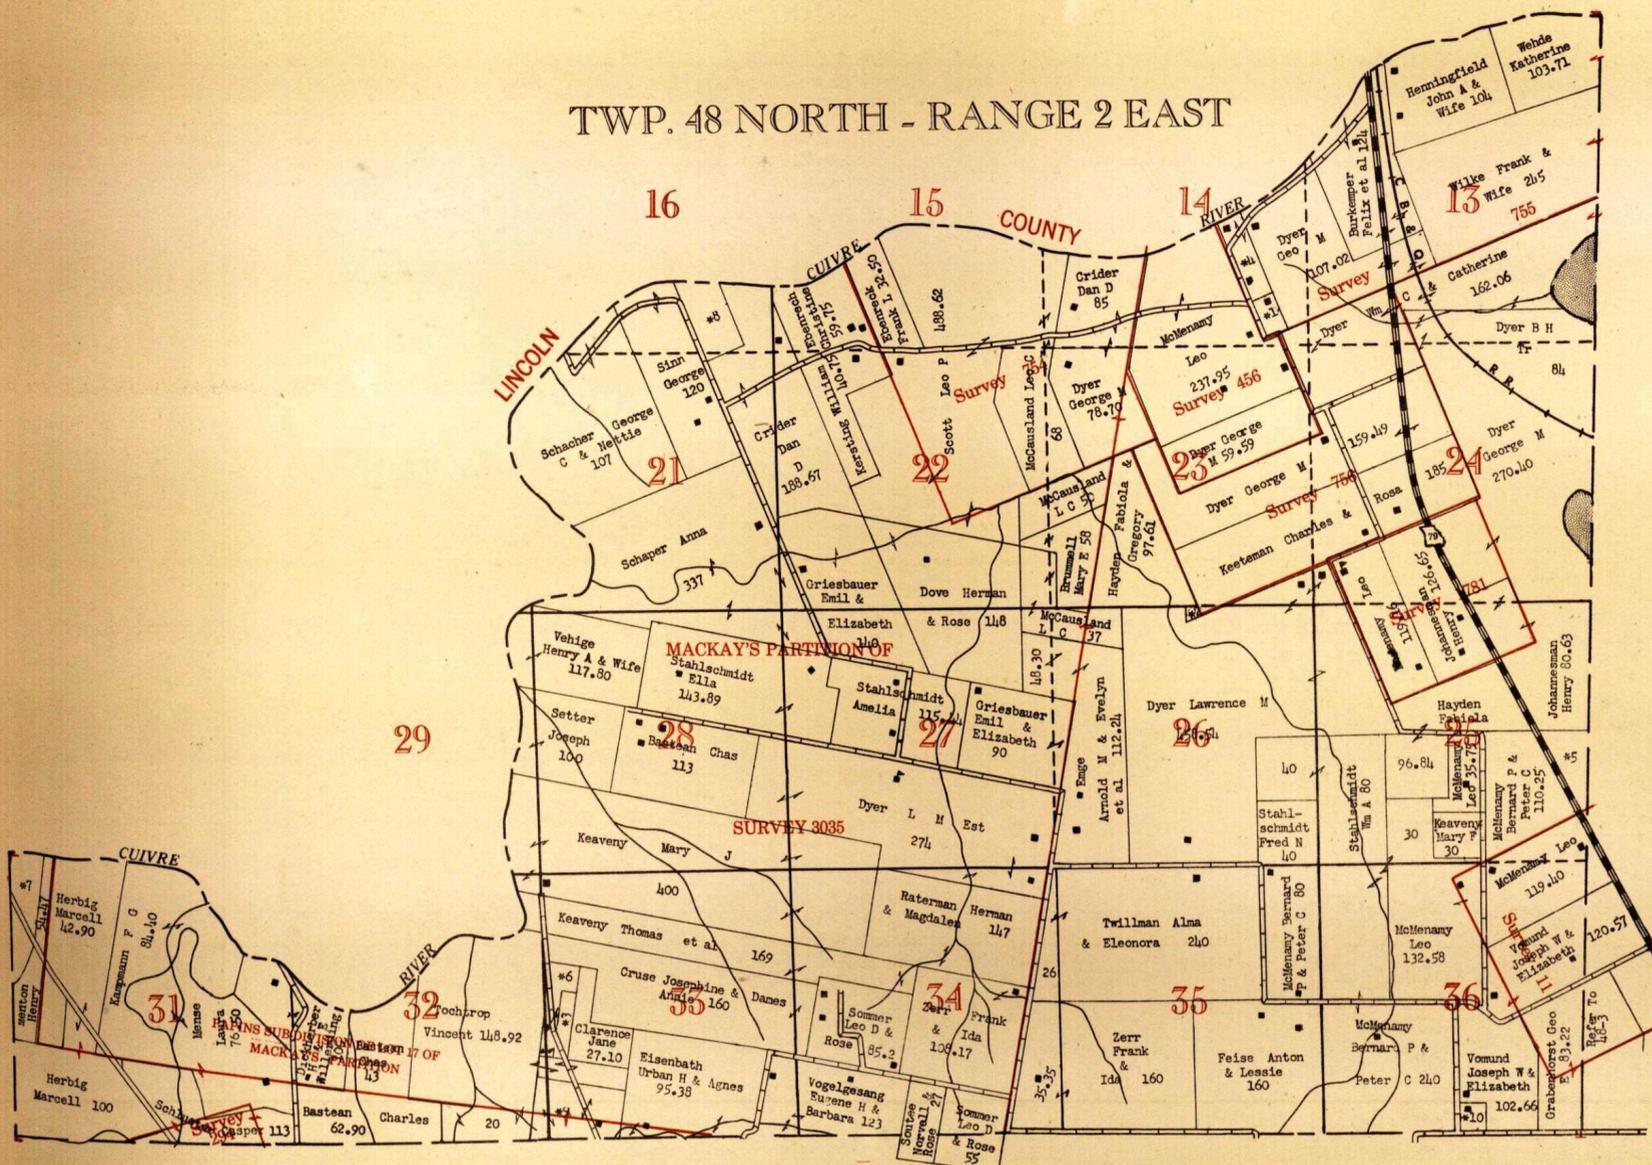

Compiled and drawn from records at the St. Charles County Court House and aerial photographs. Alignment of roads taken from State and County Highway Maps. (New Route 40 from State Highway Profile Map 50' to 1 inch). River shore lines compiled from the latest available Missouri and Mississippi River charts surveyed by the U. S. Corps of Engineers.

All maps drawn, reproduced and copyrighted by the Artcraft Company, Quincy, Illinois.

**LEGEND**

- PAVED ROAD ————
- BITUMINOUS SURFACE ROADS ————
- STATE GRAVEL ROADS ————
- FARM TO MARKET ROADS ————
- U. S. (FEDERAL) HIGHWAY ————
- STATE HIGHWAY ————
- CHURCH, SCHOOL & OTHER BUILDINGS ————

|            |       |        |
|------------|-------|--------|
| 80 RODS    | 4,600 | 330    |
| 2,640 FEET | 5 A   | 5 A    |
| ACRES      | 20    | 20     |
| 40 CHAINS  | 10 A  | 10 CHS |
| 80         | 10 A  | 6.60   |
| 40 CHAINS  | 40    | ACRES  |
| 20 CHAINS  | 1320  | FEET   |

**EMMONS ABSTRACT COMPANY**

A ROD IS 16.5 FEET  
 A CHAIN IS 66 FT OR 4 RODS  
 A MILE IS 320 RODS - 5280 FT.  
 A SQ. ROD IS 272.5 SQ FEET  
 AN ACRE CONTAINS 43560 SQ FT  
 A PERCH IS 5.5 YARDS  
 A POLE IS 5.5 YARDS  
 A ROD IS 40 SQ. POLES  
 A LINK IS 7.92 INCHES


**ORDER**


Plat Maps of St. Charles County  
 Exclusively from  
**EMMONS ABSTRACT COMPANY**  
**ST. CHARLES, MISSOURI**  
 Published by  
**THE ARTCRAFT COMPANY**  
**QUINCY, ILLINOIS**

SECTIONAL MAP OF TOWNSHIP WITH ADJOINING SECTIONS

|    |    |    |    |    |    |    |    |
|----|----|----|----|----|----|----|----|
| 36 | 31 | 32 | 33 | 34 | 35 | 36 | 31 |
| 1  | 6  | 5  | 4  | 3  | 2  | 1  | 6  |
| 12 | 7  | 8  | 9  | 10 | 11 | 12 | 7  |
| 13 | 18 | 17 | 16 | 15 | 14 | 13 | 18 |
| 24 | 19 | 20 | 21 | 22 | 23 | 24 | 19 |
| 25 | 30 | 29 | 28 | 27 | 26 | 25 | 30 |
| 36 | 31 | 32 | 33 | 34 | 35 | 36 | 31 |
| 1  | 6  | 5  | 4  | 3  | 2  | 1  | 6  |

Scale 2 Inch—1 Mile

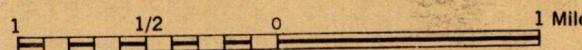

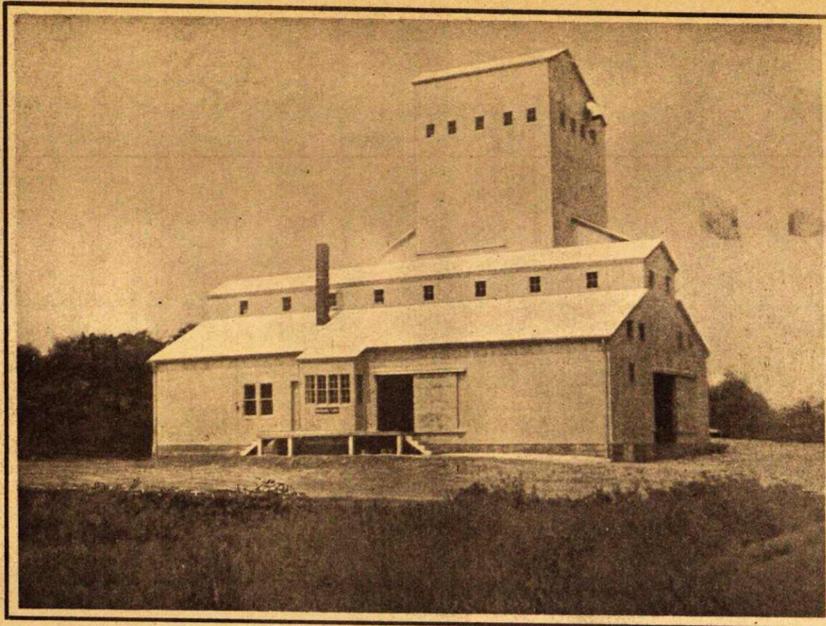


**FARMERS CO-OPERATIVE ELEVATOR ASSN.**  
 ST. PETERS - MISSOURI  
 GRAIN, FLOUR, FEED, SEEDS, SALT AND COAL



**NORTH SHORE YACHT CLUB**

ROUTE 3, ST. CHARLES, MO.

HARRY J. RIEMANN, FLEET CAPTAIN

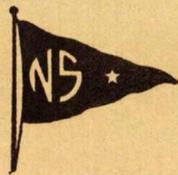

HOME PORT OF NORTH SHORE BOAT CLUB

- |         |             |           |
|---------|-------------|-----------|
| PARTS   | STORAGE     | REPAIRING |
| DOCKAGE | PAINTING    | WELDING   |
| GAS     | MARINE WAYS | OIL       |

**GENERAL MERCHANDISE**

**PERRY & PORTER**

"SERVICE OUR MOTTO"

**GROCERIES  
 AND  
 MEATS**

**WEST ALTON, MISSOURI**


**T 48 N - R 3 E**

- 26 & 35 Barrett Hunting & Fishing Club 110.66
- 26 & 27 Bixby Donald C 385
- 21 Borbein Alfred H & Wife 120.4
- 16 Borbein Alfred H & Wife 26
- 20 " " " " 3 (Not Plotted)
- 29 Brower Minnie T 162.14
- 31 Burkemper Dorothea C 104
- 16 Coca Cola Bottling Co of St. Louis 86.99
- 8, 9 & 16 Coca Cola Bottling Co of St. Louis 172.18
- 33 Guivre Farms Inc 650.26
- 32 " " " 649.40
- 28 " " " 378.91
- 9, 10, 15, 16, 22 & 23 Cupples Company Manufacturers 1238
- 35 Dardanne Realty Co 189.75
- 35 & 36 " " " 40.3
- 36 " " " 120.85
- 36 Dardanne Shooting Club 3 . . . . \*1
- 35 Dazey Harry L 163.22
- 36 Drehr John W 102.46
- 18 & 19 Dyer B H (Trustee) 81.44
- 19 Dyer George M 23.6
- 19 " " " 53.60
- 19 Dyer William H & Cora 98
- 20 " " " " 52
- 20 Eagle Fork Realty & Insurance Co 4 (Not Plotted)
- Survey 1687 Garner Albert & Rose Elene 3 (Not Plotted)
- 34 Garner Charles F 23
- 35 " " " " 30
- 31 Grabenhorst George E 91.29
- 20 Gross & Janes Co Inc 210.48
- 17, 18, 19 & 20 Gross & Janes Co Inc 246.21
- 28 Gross Walter & Wife 250
- 22 & 23 Guedry Josephine Elizabeth 201.05
- 23, 24, 25 & 26 Halemeyer Fred & Cora 224.61
- 31 Hembrook Anton 56.78
- 23 Hetzer Fred 45.66 . . . . . \*2
- 36 Hetzer Raymond H & Wife 84.45
- 30 Horse Shoe Lake Club 566.80
- 31 " " " " 199.63
- 19 Horse Shoe Lake Realty 40.37
- 19 " " " " 53.60
- 20 " " " " 32.20
- 29 " " " " 82.50
- 36 Kaufman Matt (Heirs) 1.70 (Not Plotted)
- 21 Kreis Adolph G & Wife 30.8
- 29 Marshland Realty Company 404.80
- 20 " " " " 134.89
- 36 Mench Henry A 93.22
- 34 Mispagel Mathilda 294.64
- 31 Molitor Henry C & Wife 80
- 34 Molitor John & Wife 115.75
- 34 Obendorfer George & Lucille 40.17
- 27 Pandolfo Nicolo & Mary 71
- 34 " " " " 61.93
- 16 Richfield R E Inv Co 141.80
- 15 " " " " 30
- 21 " " " " 80
- 22 " " " " 20
- 23 Rosethal Repetto & Rosenblum 3.7. (Not Plotted)
- 21 Roth Anna M 391.07
- 34 Scheibbl Robert J 4 (Not Plotted)
- 22 Schroeder Edgar W & Wife 172.93
- 22 " " " " 186.76
- 27 Smith Rosamond 288.55
- 21 Soellner Arthur M & Veronica 40
- 21 " " " " 18.4
- 16 " " " " 7.6
- 34 Stamm Otto 88.57
- 35 " " " 56.54

- 27 St Louis Piscatorial Club 79.10
- 26 " " " " 13.5
- 36 Vogel Joseph W & Wife 1 (Not Plotted)
- 31 & T 48N - R 2E Vomund Joseph V & Elizabeth 120.57
- 25 Warneck Blanch K 33.48 . . . . \*
- 25, 26, 35 & 36 Wilke Henry A & Mae 594.70
- 36 Wimber Edith G & Thomas 9.44 (Not Plotted)
- 19 Winkelmeyer Adolph E & Kraft Charles L 39.50 . . . . \*
- 34 Wodicks Adolph & Wife 5.98 (Not Plotted)
- 27 Young John H & Bessie 5.50 . . . \*


# ST. CHARLES COUNTY MISSOURI

TWP. 48 NORTH - RANGE 3 EAST

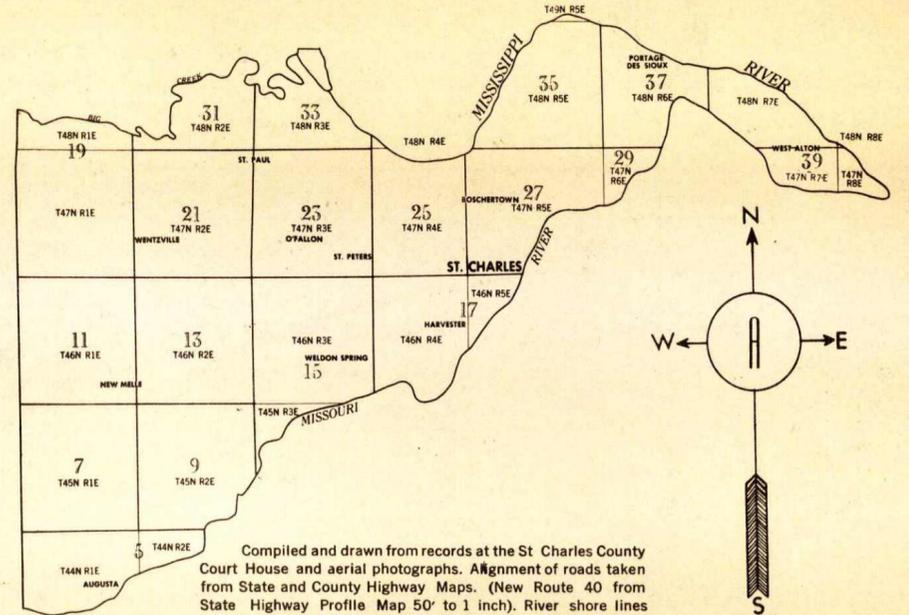

Compiled and drawn from records at the St. Charles County Court House and aerial photographs. Alignment of roads taken from State and County Highway Maps. (New Route 40 from State Highway Profile Map 50' to 1 inch). River shore lines compiled from the latest available Missouri and Mississippi River charts surveyed by the U. S. Corps of Engineers.

All maps drawn, reproduced and copyrighted by the Artcraft Company, Quincy, Illinois.

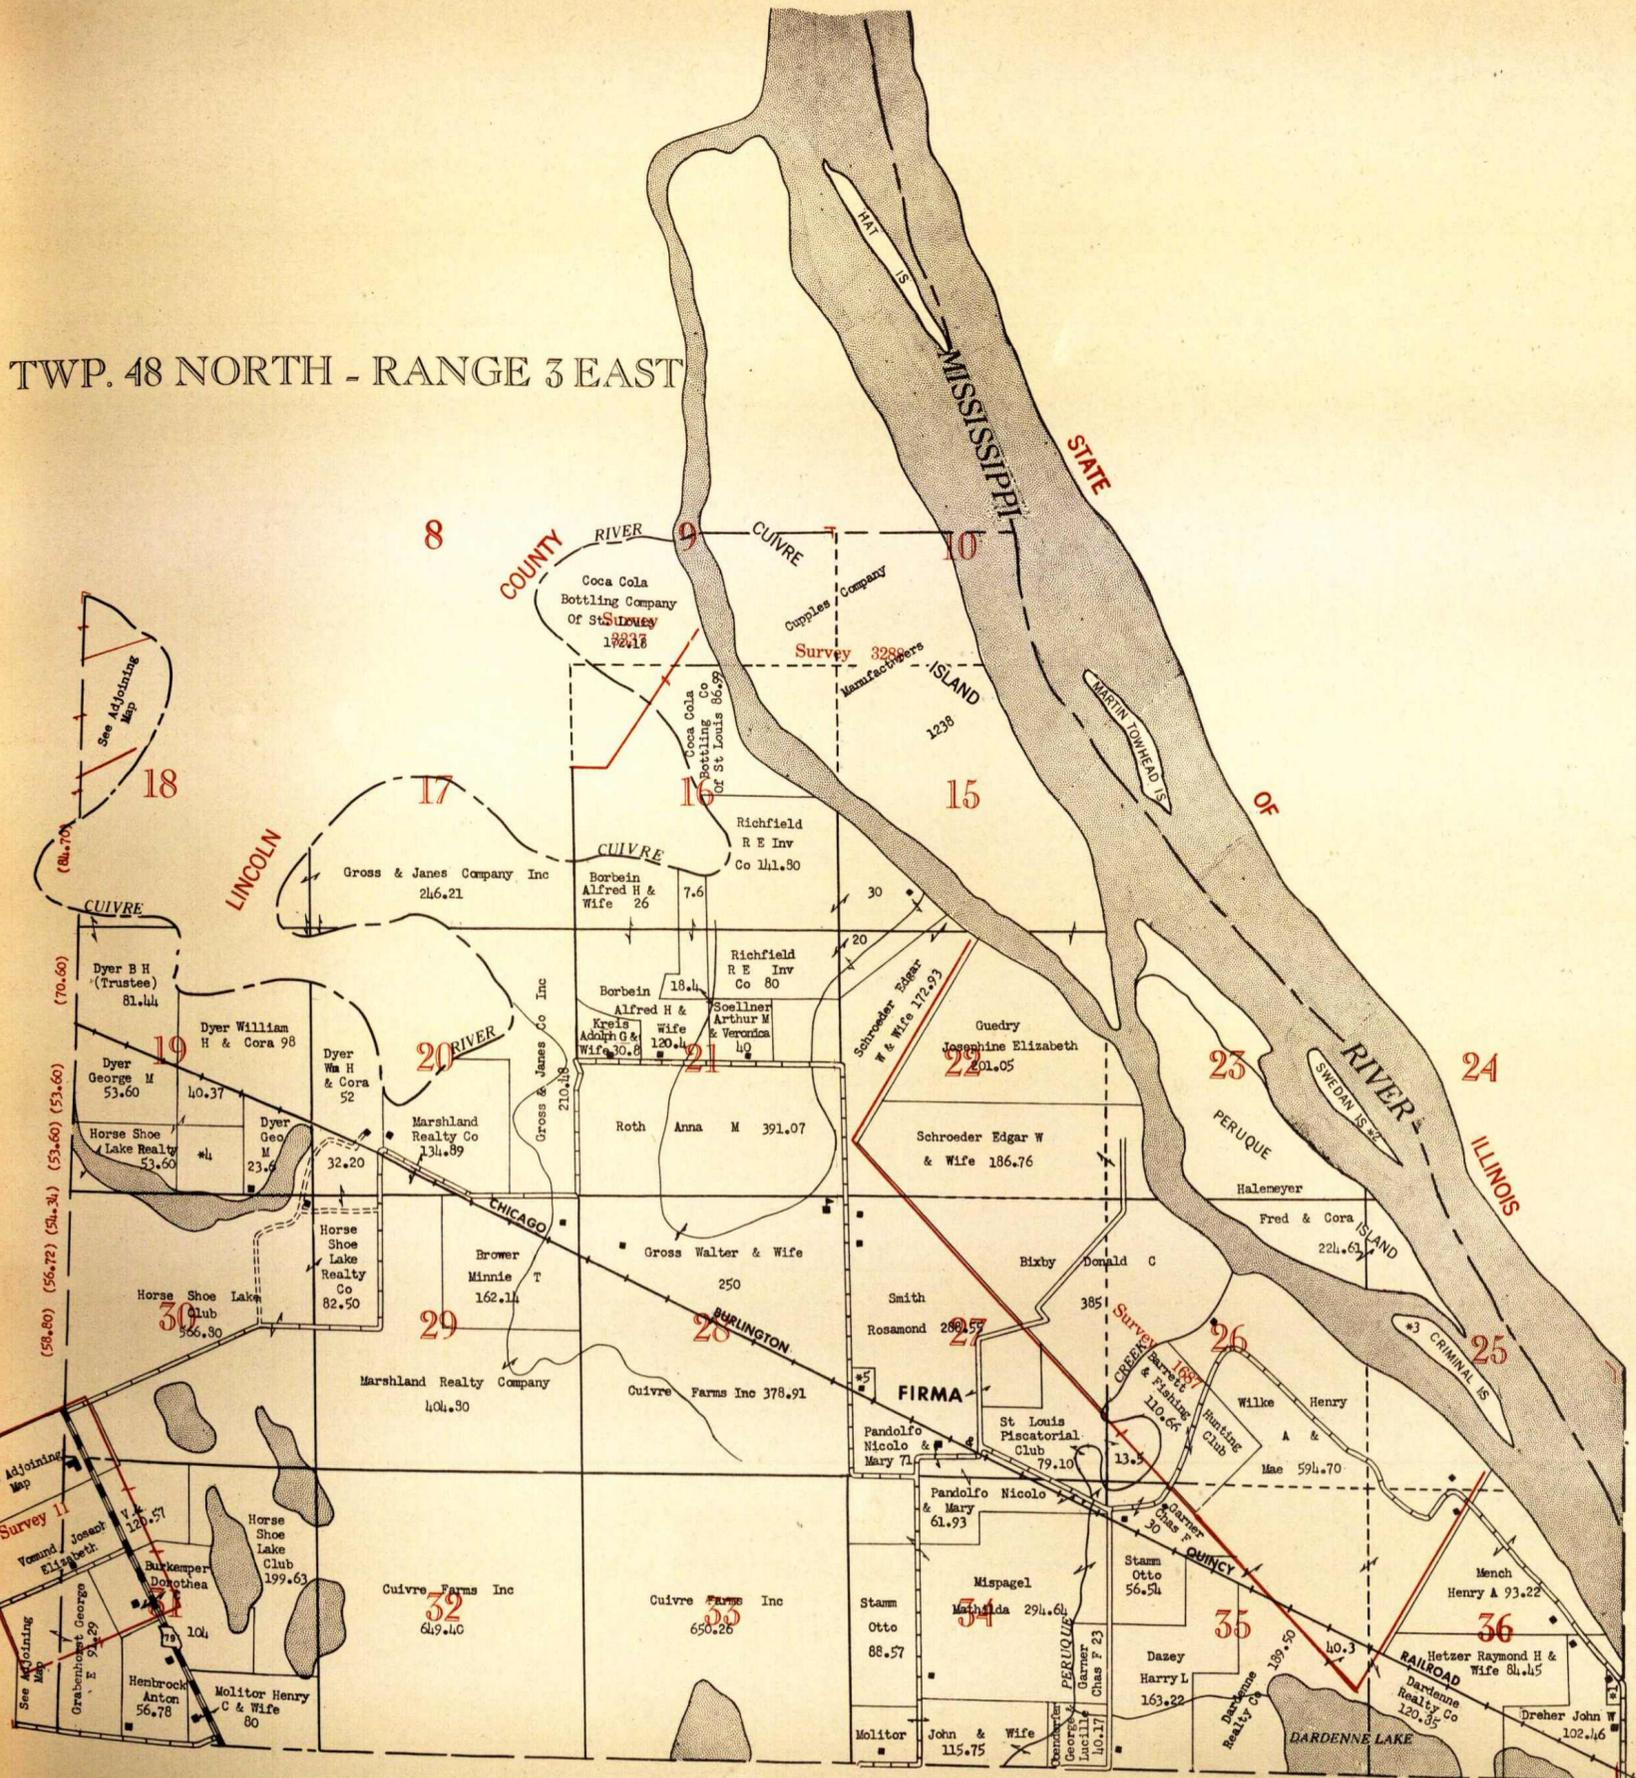

**LEGEND**

- PAVED ROAD
- BITUMINOUS SURFACE ROADS
- STATE GRAVEL ROADS
- FARM TO MARKET ROADS
- U. S. (FEDERAL) HIGHWAY
- STATE HIGHWAY
- CHURCH, SCHOOL & OTHER BUILDINGS

**EMMONS ABSTRACT COMPANY**

A ROD IS 16.5 FEET  
 A CHAIN IS 66 FT OR 4 RODS  
 A MILE IS 320 RODS - 5280 FT.  
 A SQ. ROD IS 272.5 SQ. FEET  
 AN ACRE CONTAINS 43560 SQ. FT  
 A PERCH IS 5.5 YARDS  
 A POLE IS 5.5 YARDS  
 A ROD IS 40 SQ. POLES  
 A LINK IS 7.92 INCHES


**ORDER**


Plat Maps of St. Charles County  
 Exclusively from  
**EMMONS ABSTRACT COMPANY**  
 ST. CHARLES, MISSOURI  
 Published by  
**THE ARTCRAFT COMPANY**  
 QUINCY, ILLINOIS

SECTIONAL MAP OF TOWNSHIP WITH ADJOINING SECTIONS

|    |    |    |    |    |    |    |    |
|----|----|----|----|----|----|----|----|
| 36 | 31 | 32 | 33 | 34 | 35 | 36 | 31 |
| 1  | 6  | 5  | 4  | 3  | 2  | 1  | 6  |
| 12 | 7  | 8  | 9  | 10 | 11 | 12 | 7  |
| 13 | 18 | 17 | 16 | 15 | 14 | 13 | 18 |
| 24 | 19 | 20 | 21 | 22 | 23 | 24 | 19 |
| 25 | 30 | 29 | 28 | 27 | 26 | 25 | 30 |
| 36 | 31 | 32 | 33 | 34 | 35 | 36 | 31 |
| 1  | 6  | 5  | 4  | 3  | 2  | 1  | 6  |

Scale 2 Inch—1 Mile

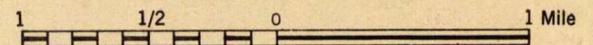

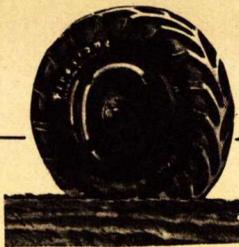

## Meyer Brothers Inc.

FARM AND HOME SUPPLIES  
ORCHARD FARM, MO.  
PHONE 306


FARM MACHINERY  
FARM SUPPLIES  
FOOD FREEZERS & REFRIGERATORS  
PETROLEUM PRODUCTS  
ELECTRICAL SUPPLIES  
GAS APPLIANCES  
HARDWARE  
GROCERIES  
FEEDS  
SEEDS




"SC" All-Purpose 2-Plow



"LA" Standard 4-5 Plow

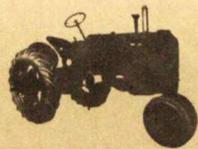

"VAC" All-Purpose 1-2 Plow

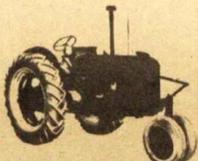

"DC" All-Purpose 3-Plow

### T49 N - R5E

- 35 Borgschulte Olga et al 10 . . . . \*1
- 35 Hager Land & Timber Co 132.09
- 36 " " " " 42
- 34 Wilhelm Fred 2.34 . . . . . \*2


### T48 N - R5E

- 33 Abeken Florence R et al 72
- 22 Achepohl William B 125
- 24 Alexander Gertrude et al 30.30 . . \*1
- 2 Bennington Georgia M 40 . . . . \*2
- 32 Blase Edwin & Anna L 64.67
- 17 Blase Henry E & Edwin L 26.71 . . \*3
- 32 Blase Henry & Olinda 94.68
- 36 Blohm Louise & Frieda 127
- 32 Boerding Stephen 70.50
- 11 Bohn Adolph H 40
- 2 " " " 20
- 3 " " " 138.43
- 32 Boschert Mrs Antoinette 37.1
- 33 " " " 124.20
- 17 Boschert Clemence & Martha 13.33 \*3A
- 29 Boschert John A (Mary J) 160
- 19 Boschert John A 23 . . . . . \*4
- 29 Boschert Julius J 79.80
- 31 " " " 40
- 33 " " " 74
- 17 " " " 6.66 . . . . . \*4A
- 17 Boschert Mary Sophia 6.66 . . . . \*4B
- 31 Boschert Victor J 37
- 25 Brackmann W E 125
- 14 Broeker Herman Jr 121.46
- 24 Bruere T C 79.52
- 20 Brune Paul & Anna 160
- 17 Bruns William Jr & Alice R 10 . . \*4BB
- 20 Bushmeyer Edward & Ethel 114.30
- 19 Bushmeyer Edward & Ethel 54.52
- 35 Button Amos & Wife 88.34
- 3 Carton Benoist 5.03 . . . . . \*4C
- 22, 23, 26 & 27 Clark R B 154.78
- 2 Clark Sophie 13.33 . . . . . \*5
- 19 Cleary Richard 46.74
- 26 Conner Charles W 22.73
- 25 Conner Charles William 81.12
- 15 Corpew Letha A 166
- 12 Dedlow Frank F T & Wife 210
- 31 Dwyer John E 36.49
- 27 Dwyer Nellie 107.72
- 31 " " " 118.75
- 30 " " " 10.7
- 22 Ehmler Herman 79.30
- 20 Ehmler Martin & Wilhelmina 10 . . \*6
- 35 Ermeling Alma & Hulda 129.36
- 35 Ermeling Sisters 75
- 34 " " " 78.50
- 33 " " " 38.50
- 28 Feiss Anton & Lessie 58.40
- 23 Fuerhoff Henry G 240.54
- 31 Fust Anton 160
- 2 Gempp Christine 31.14
- 2 " " " 42.08
- 2 " " " 40
- 12 Green William H & Fayma 120
- 22 Hackman Leland & Dora 71.39
- 21 " " " " 58
- 2 Hager Land & Timber Co 218
- 1 " " " " 584.79
- 24 Hallemeier Edward C 160.02
- 17 Hewitt Carrie 90
- 20 Hunter Mattie 15 . . . . . \*7
- 26 Hunting J M Club & Realty Co 134.22
- 23 Hunting J M Club & Realty Co 13.1 . . . . . \*8
- 35 Jaspering John E H 72.34
- 21 Keaveny Mary F 30.32
- 17 " " " " 10 . . . . . \*8A
- 22 " " " " 30
- 21 Kemmer Fred & Pearl 166
- 2 Ketter Herman 17.50 . . . . . \*9
- 26 Kickapoo Realty Co 105.80
- 23 " " " " 160
- 24 " " " " 179.71
- 24 " " " " 37.50
- 34 Kisker Henry & Florence 73.96
- 25 Klatte Fred & Clara & Lange Augusta & John 122.34
- 2 Kraus Samuel & Alma 59
- 30 Lake Village Inc 102
- 19 Lall Herman E & Wife et al 253.20


- 23 Lang Henry & Erna 31.40
- 14 " " " " 90
- 9 Laumeier H H 137.25
- 3 " " " " 436.40
- 10 " " " " 106.66
- 15 Leimkuehler Hugo & Frieda 125
- 16 " " " " 29.37
- 14 Leonard Bernard 79.76
- 23 " " " " 53.22
- 13 Leonard John & Helen 41.62
- 13 " " " " 70
- 14 " " " " 107.85
- 13 Luesse Urban & Wife 12 . . . . . \*9A
- 25 Matthew Joseph Garnett 8.15 . . \*9B
- 11 Maurer Julius & Paula 275.08
- 2 " " " " 53.33
- 2 Mehl Julia 13.33 . . . . . \*10
- 29 Messner Joseph Est 116.50
- 17 Messner Joseph Est 10 . . . . . \*10A
- 10 Meyer Fred H & Wife 154
- 9 Meyer Fred H & Wife 326.03
- 16 Meyer Fred H & Wife 82.99
- 15 " " " " 31.8
- 36 Meyer Gustav 253.61
- 14 Meyer Herbert 90
- 21 Meyer Herbert F 160
- 34 Meyer J Fritz 243.27
- 34 Meyer John Fritz & Sophie 35 . . \*11
- 8 Mueller Oscar J 29.90 . . . . . \*12
- 15 Neubeiser Ruth M 133.96
- 11 & 14 " " " 357.59
- 10 " " " " 393.14
- 11 " " " " 20
- 16 Nolle Anna 39
- 28 Nolle Ernst 96.49
- 27 " " " " 51.40
- 17 North Shore Yacht Club . . . . . \*12A
- 20 Ohlms Edwin 160
- 8 Ostmann Louis 80.71
- 16 Ostmann Louis & Lydia 320
- 9 Ostmann Louis & Lydia W 177.62
- 8 " " " " 37.9
- 26, 27, 34 & 35 Ott Emma 92.74
- 18 Peters Clem & Stella 20 . . . . . \*13
- 17 Peters Herman & Clem 120
- 20 Plackmeyer J H Heirs 20.21 . . . \*14
- 31 Rauch Kathleen & Francis 248
- 17 Reiman Harry J et al 122.03
- 25 Reimer Walter B 80
- 13 Schaeffer Clarence W & Radell 100
- 36 Schnare Fred Est 40
- 27 Schnarre Henry, Wilmer & Anna 157.02
- 26 Schnarre Henry, Wilmer & Anna 36.43
- 16 Schnarre Henry, Wilmer & Anna 40
- 2 " " " " 17.5 \*15
- 29 Schnedler Carl & Catherine 82.15
- 20 Schnedler Charles 5 . . . . . \*16
- 22 Schnedler Julius 126.88
- 25 Schnedler William & Henry 70.31
- 26 " " " " 40
- 26 Schnedler William H & Henry 30 . \*17
- 36 Schoene & Goodwin et al 101.63
- 25 & 36 Schoene & Goodwin et al 91.14
- 25 Schoene Julius 79.72
- 22 Schroeder John 60
- 15 Schroeder John H 80
- 27 Schumpe Edward & Wife 135.10
- 26 " " " " 46.08
- 22 Staggemeier Brothers 101.15
- 27 Stein Harry J & Margaret 97.40
- 26 " " " " 38.70
- 16 " " " " 40
- 16 Studer Laclede 40
- 20 Studer Laclede R 78
- 17 " " " " 20 . . . . . \*18
- 21 Suelthaus George C 160
- 16 Sullentrop Clem & Erna 54.37 . . \*19
- 36 Sundermeier Henry 40
- 13 Taylor Lillie E 80
- 12 Taylor Lillie E 80
- 15 Toomey Noxon 127.30
- 2 Unrath Charles et al 46.95 . . . \*20
- 30 Watts Julia Emily Est 92.1
- 19 " " " " 25
- 17 Weber Frank T 19.40 . . . . . \*20A
- 32 Weber Leo E 354.96
- 29 " " " " 40
- 17 Weber Leo E Sr 41.61
- 33 " " " " 86.50
- 13 & 24 Wehmeier Roland & Marie 98.30
- 28 Wehmeyer William H 170
- 27 " " " " 54.89

- 14 Westerfeld Aug & Caroline 59.50
- 23 " " " " 95.80
- 29 Westerfeld Ernst A & Wife 160
- 11 Werner August A & Francis 105.84
- 14 " " " " 32
- 12 " " " " 80
- 13 " " " " 74.59
- 36 Wilke Land Co 44.78
- 26 " " " " 114.42
- 24 " " " " 160
- 35 " " " " 76.95
- 33 & 34 Wilke Louis 176.38
- 33 Wilke Otto 51.93
- 34 " " " " 81.02
- 13 Wilke Otto & Louis 146
- 12 Wilke Otto & Paula 160
- 13 " " " " 41.62
- 17 Willbrand C H Est 13.30 . . . . . \*2
- 28 Willbrand C H Est 172
- 26 & 35 Willbrand Fred 161.09
- 28 Willbrand Herbert G 160
- 20 Willbrand Phoebe 80
- 19 Wilson Blanche Olive 33.29
- 18 & 19 Wilson Blanche O 39.58
- 21 Zierenberg Evelyn & Knippenberg Elsie 80

TWP. 48 & 49 NORTH  
RANGE 5 EAST

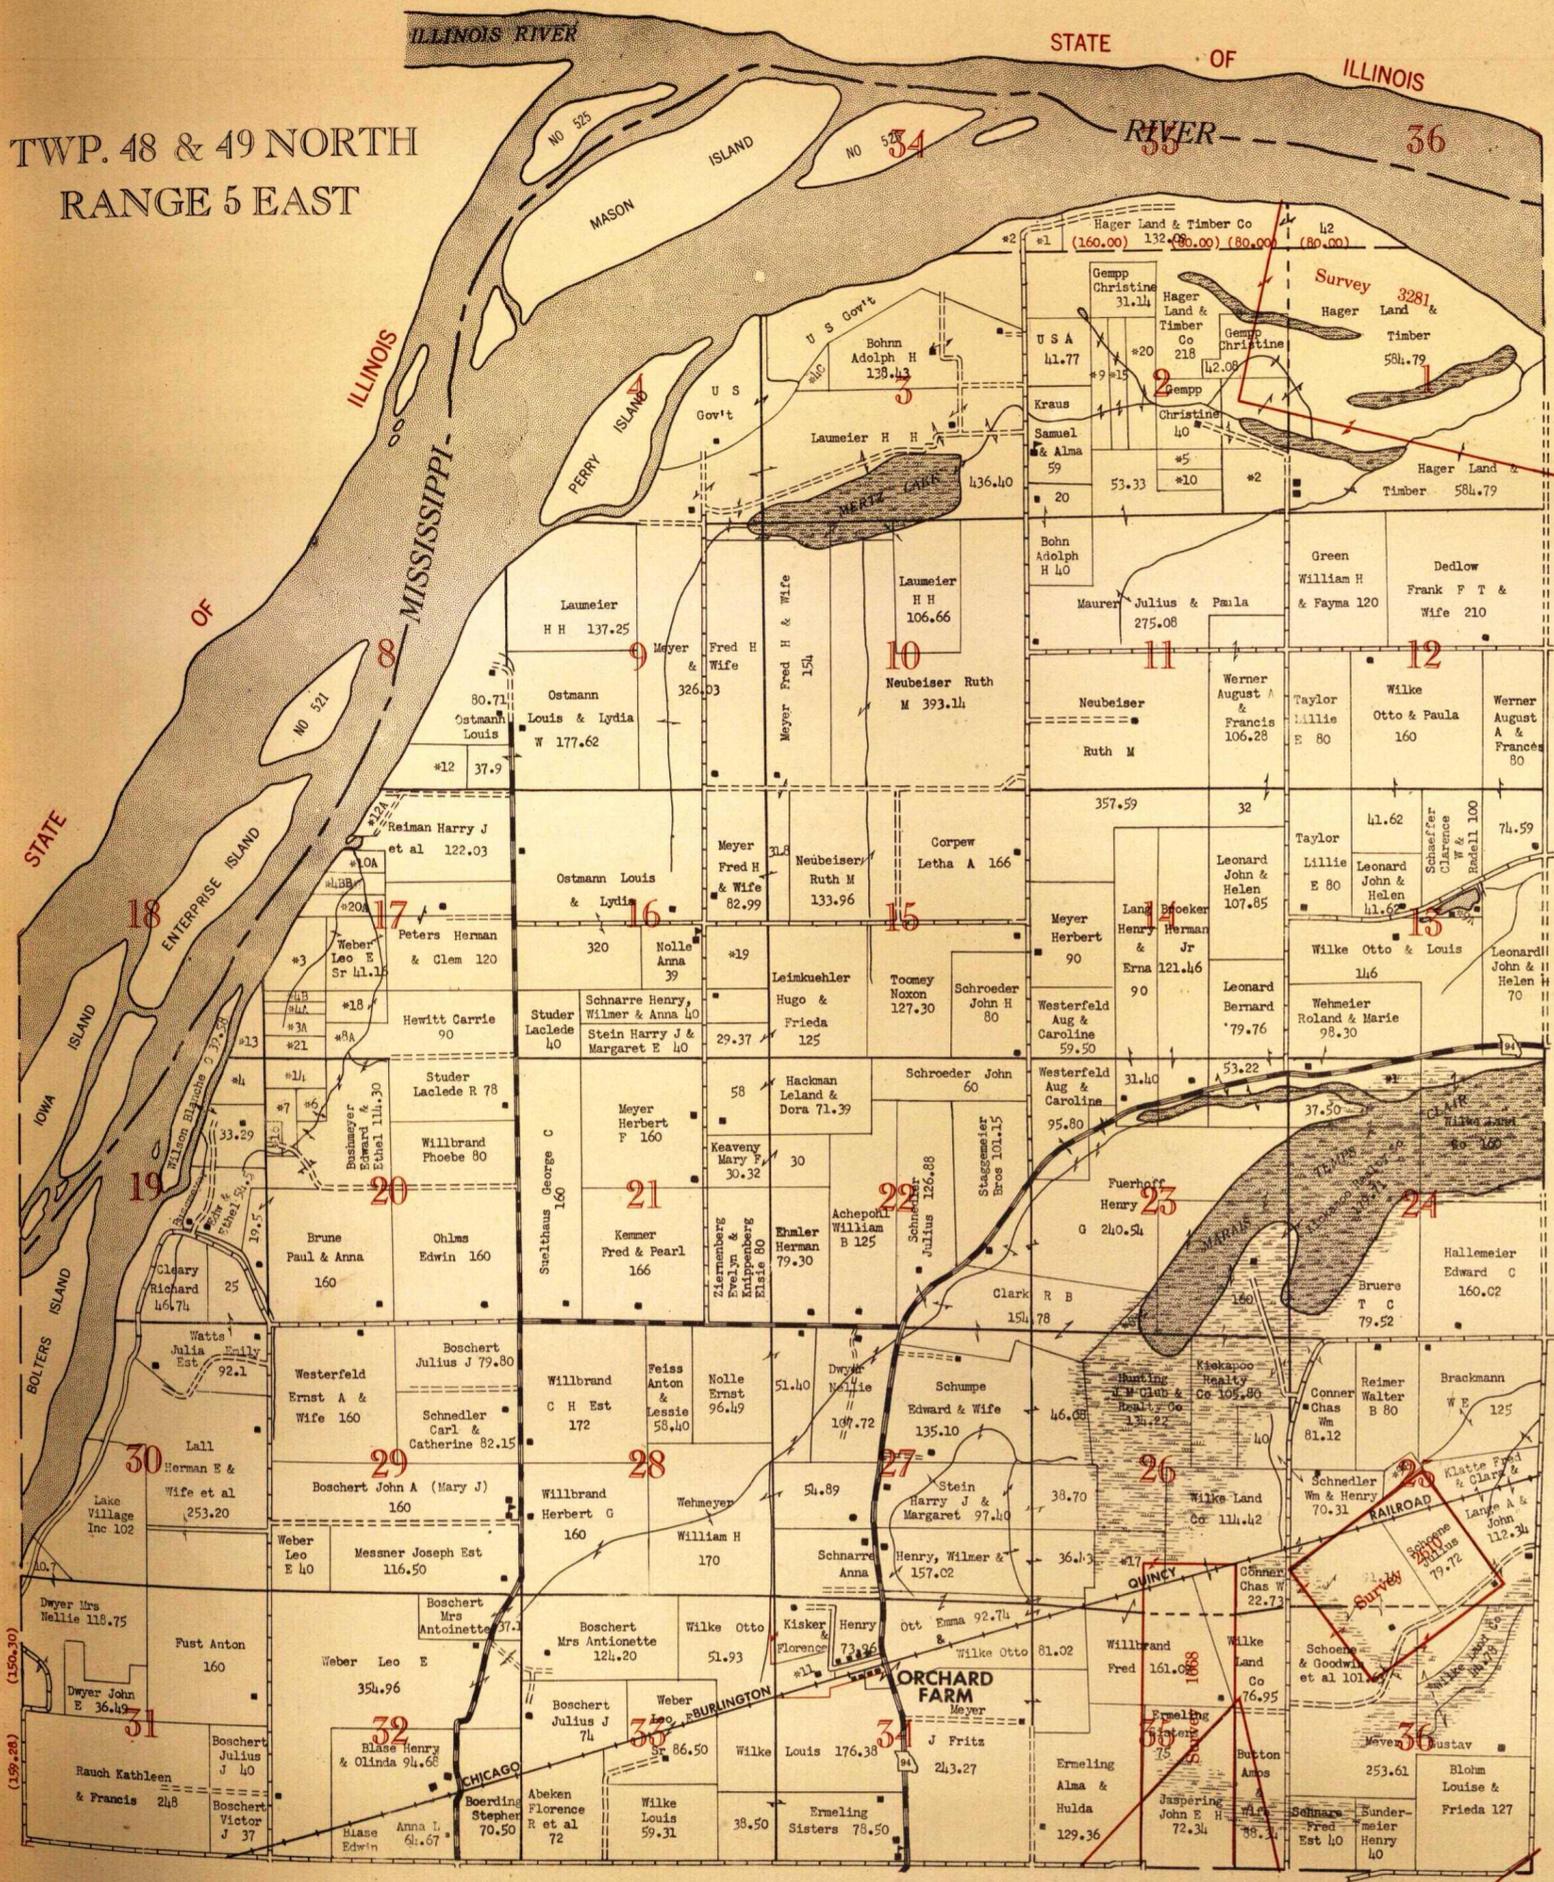

# ST. CHARLES COUNTY MISSOURI

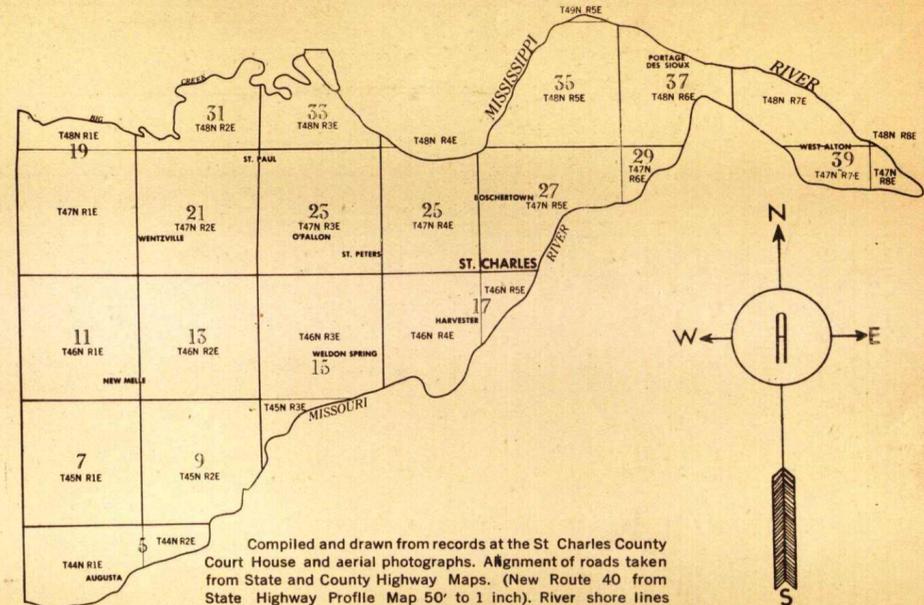

Compiled and drawn from records at the St. Charles County Court House and aerial photographs. Alignment of roads taken from State and County Highway Maps. (New Route 40 from State Highway Profile Map 50' to 1 inch). River shore lines compiled from the latest available Missouri and Mississippi River charts surveyed by the U. S. Corps of Engineers.

All maps drawn, reproduced and copyrighted by the Artcraft Company, Quincy, Illinois.

**LEGEND**

- PAVED ROAD ————
- BITUMINOUS SURFACE ROADS ————
- STATE GRAVEL ROADS - - - - -
- FARM TO MARKET ROADS ————
- U. S. (FEDERAL) HIGHWAY ————
- STATE HIGHWAY ————
- CHURCH, SCHOOL & OTHER BUILDINGS ■■■■

**EMMONS ABSTRACT COMPANY**

|     |     |    |    |           |           |           |
|-----|-----|----|----|-----------|-----------|-----------|
| W/2 | E/2 | NW | NE | 80 RODS   | 660'      | 330'      |
| NW  | NW  | NE | NE | 20        | ACRES     | 5 A 5 A   |
| SW  | NW  | SE | SE | 80        | ACRES     | 10 A 6 60 |
| SW  | NW  | SE | SE | 40 CHAINS | 1320 FEET | 40 ACRES  |

A ROD IS 16.5 FEET  
A CHAIN IS 66 FT. OR 4 RODS  
A MILE IS 320 RODS - 5280 FT.  
A SQ. ROD IS 272.5 SQ. FEET  
AN ACRE CONTAINS 43560 SQ. FT  
A PERCH IS 5.5 YARDS  
A POLE IS 5.5 YARDS  
A ROD IS 40 SQ. POLES  
A LINK IS 7.92 INCHES


**ORDER**

Plat Maps of St. Charles County  
Exclusively from  
**EMMONS ABSTRACT COMPANY**  
ST. CHARLES, MISSOURI  
Published by  
**THE ARTCRAFT COMPANY**  
QUINCY, ILLINOIS

SECTIONAL MAP OF TOWNSHIP WITH ADJOINING SECTIONS

|    |    |    |    |    |    |    |    |
|----|----|----|----|----|----|----|----|
| 36 | 31 | 32 | 33 | 34 | 35 | 36 | 31 |
| 1  | 6  | 5  | 4  | 3  | 2  | 1  | 6  |
| 12 | 7  | 8  | 9  | 10 | 11 | 12 | 7  |
| 13 | 18 | 17 | 16 | 15 | 14 | 13 | 18 |
| 24 | 19 | 20 | 21 | 22 | 23 | 24 | 19 |
| 25 | 30 | 29 | 28 | 27 | 26 | 25 | 30 |
| 36 | 31 | 32 | 33 | 34 | 35 | 36 | 31 |
| 1  | 6  | 5  | 4  | 3  | 2  | 1  | 6  |

Scale 2 Inch—1 Mile

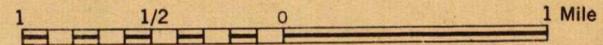



### Palisades Yacht Club

LEROY BARNARD, MANAGER

PORTAGE DES SIOUX, MISSOURI

PARTS—DOCKAGE—STORAGE—MARINE WAYS—GAS—OIL—PAINTING—REPAIRING—WELDING

## HELMUTH D. DALLMEYER

GENERAL INSURANCE

AGENT

BROKER

FIRE

WINDSTORM

AUTOMOBILE

WORKMANS COMPENSATION

INLAND MARINE

PLATE GLASS

LIABILITY

BURGLARY

YACHT

BONDS

STANDARD PROTECTION

AT A SAVING IN COST

FIRST NATIONAL BANK BUILDING ST. CHARLES, MO.

## OLIVER G. VRANA

REAL ESTATE BROKER

St. Charles & St. Louis County Real Estate

44 SOUTH CENTRAL AVENUE  
CLAYTON 5, MISSOURI

CABANY 5250



## T 48 N - R 6 E

19 Achepohl Kurt & Alice 138  
 32 & 33 Alfred Mrs Mamie 108.6  
 28 & 29 " " " 76  
 32 & 33 " " " 84.76  
 32 Anderson A P 59.55  
 20 Apple Louis T et al 5.23 . . . . \*1  
 30 Bernie Eleanor 120.51  
 29 " " 80.51  
 31 Benne William H Jr 57.60  
 30 " " " 6  
 6 & 7 Bick Richard & Anna 139.15  
 21, 37 & 28 Boehmer Anton J & Wife 250.09  
 5, 7 & 8 Borgschulte William 134.94  
 8 & 17 Boschert Mary Sophia 107  
 19 Brockmann W E 133.37  
 18 Broeker Herman Est 77.59  
 19 Bruere T C 65.75  
 20 " " " 54  
 32 & 33 Dallmeyer John 44.43  
 24 Dames Agnes 50  
 13, 14, 23 & 24 Dames Ida 208.16  
 31 Dugan Mary Z 57.60  
 31 Dunkmann George & Wife 88  
 30 " " " 12  
 15 Duvall Mary . . . . . 1A  
 24 & 25 Dwiggins Hubert & Frank 132.22  
 Pilican Island Dwiggins John W 325.92  
 18 Ebeling Ernestine 115.65  
 7 " " 80  
 16 Echele Aloysius J 40  
 13 Echele Annie 20.49 . . . . . \*1B  
 16 & 21 Echele Joe E 107  
 15 & 22 Echele Joseph 178.44  
 23 Echele Joseph 139.47  
 14 & 23 Echele Paul F 150.09  
 18 Egbert Clara 13  
 28 Ell & Runcker 79.07  
 28 Ell Otto & Mollie 119.19  
 28 Ell Theodore (Trust) 6.80 . . . \*2  
 8 & 17 Fredewald William & Albertine 111.03  
 8 Fredewald William & Albertine 73  
 29 Freese Henry F 80  
 20 & 21 Freese Henry F 19.92 . . . \*3  
 22 Garner Charles & Wife 1 (Not Plotted)  
 22 Garner Charles & Wife 2.96 (Not Plotted)  
 8 Hager Land & Timber Co 43.71 . . . \*3A  
 33 & T 47N - R 6E Hallemeier Edward 100  
 18 Hardin Dr & Diehr George 80  
 17 " " " 15  
 32 & 33 Heinritz Pearl M 173  
 21 Helgons Ernest 9 . . . . . \*4  
 18 Hischke Herman & Anna 80.47  
 18 " " " 6  
 20 & 29 Hodell Eugene & Wife 81  
 24 & 25 Hunn Fred & Mathilda 86.80  
 25 Hunn Joseph A & John D 45.7  
 20 Kaimann William & Salome 48.50  
 16 & 21 Kampmann Heirs 143  
 16 & 21 Kampmann Leo 106.13  
 29 Keifer I W 67.20  
 29 " " 9.65  
 8 & 9 King Irene C 74.90  
 17 Kipp Hugo 52.4  
 30 Knobbe Elizabeth 43.47  
 20 & 21 Kroner William Jr 196.28  
 16, 20 & 21 Little Matt & Wife 113.85  
 8 Luesse Glennon & Loene 7.5 . . . \*5  
 8 Luesse Henry L & Catherine 40.10  
 22 & 27 Machens Aloysius 81.23  
 22 & 27 " " 17.28 . . . \*5A  
 15 Machens Andrew Sr 98.41  
 23, 24 & 25 Machens Andrew Sr 121.88  
 14, 15, 22 & 23 Machens Andrew Sr 258  
 22, 23, 26 & 27 Machens Andrew Jr 54  
 23, 25 & 26 Machens Andrew Jr & William Est 318.09  
 22 Machens Fred 1 (Not Plotted)  
 22 Machens Henry 114.32  
 10 & 15 Machens Henry 192.68  
 22 Machens Henry et al 1.75 (Not Plotted)  
 22 Machens Louis A (Not Plotted)  
 27 Machens Louis 30  
 21, 22 & 27 Machens Louis 76.66

28 & 33 Machens Luke B & Francis J 95.53  
 16, 17 & 20 Machens Louis & Aloysius Trustees 87.79  
 16 & 21 Machens Louis & Aloysius Trustees 68  
 22 Machens Oscar 1 (Not Plotted)  
 22 Machens Peter 1 (Not Plotted)  
 22 Machens Robert 1 (Not Plotted)  
 31 Meyer Christ W 85  
 29 Meyer Theodore 150.66  
 29 " " 14  
 30 Meyer Theodore 72.98  
 28, 29, 32 & 33 Meyer Theodore & Alma 121.69  
 13 & 24 Moerschel, Mrs Mathilda 104.64  
 30 Neumayer, Lawler & Gallagher 242.2  
 25 O'Brien Catherine 35.42  
 6 & 7 O'Connor Alice 182.96  
 17 & 18 Ostmann Amanda 126.98  
 16 & 17 Ostmann Mrs Lydia 135.20  
 31 Overall Sidney 121.22  
 31 & T 47N - R 6E Overall Sidney 329.86  
 29, 31 & 32 Overall Sidney 170  
 33 Overall Sidney et al 88  
 15, 16, 21 & 22 Payne C V Est 167.62  
 18 Peyton Joseph B & Anna 120  
 13 & 24 Poeling Peter P & Nettie 139.91  
 21 Poeling Tobias 17  
 27 Porter Mrs J W 25  
 8 Powers Edmund & Florence 56.90  
 19 Powers Richard 43.63  
 19 Power Richard 34.5  
 28 & 29 Rosenbohm Fred & Gertrude 128.31  
 16, 17, 20 & 21 Rothermic, Anna 50.50  
 22 & 23 Rothermic C E 91.5  
 28 & 29 Saale Felix & Wilhelmina 80.04  
 24 Saale William 137.54  
 22 & 27 Schmidt Addie 3 . . . . . \*6  
 31 & 32 Schmidt Charles E 46.63  
 21 & 22 Schnedler William & Tuhra 181.82  
 32 & 33 Schnedler William & Henry J 124  
 30 Schoene Julius et al 210.31  
 17 & 20 Siemers E. E. 53.22  
 17 & 20 Siemers E. E. 27.4  
 20 Siemers Eugene E & Margaret 117.20  
 18 Simon Joseph A 150  
 16 & 17 Simon Joseph A & Helen B 101.8  
 8 & 17 Sperber Albert et al 122.9  
 14 & 23 Stahlshmidt Clara F 96.88  
 24 Stahlshmidt Mary E 67.68  
 33 Steinkamp Henry Est 92  
 16 & 21 Stuckey Albert 30.60  
 6 & 7 Teipel Joseph 221.03  
 20 & 29 Tipp Henry & Wife 44.85  
 20 & 29 Vossenkemper Oliver & Wife 18 . . . . . \*7  
 5 & 8 Weber Charles & Caroline 150  
 27 & 28 Wehmeier Alfred, Rueben & Clem 78  
 7 Werner August A & Frances 80  
 19 Wilke Land Co 227.79  
 19 & 20 Wilke Land Co 33.24  
 18 Wilke Land Co 2.41  
 27 & 28 Wilke Otto & Louis 138.9  
 28 & 33 Wilke Otto & Paula 44.15  
 13, 24 & T 49N - R 6E Younghaus Frances 123.47

# ST. CHARLES COUNTY MISSOURI

TWP. 48 NORTH - RANGE 6 EAST

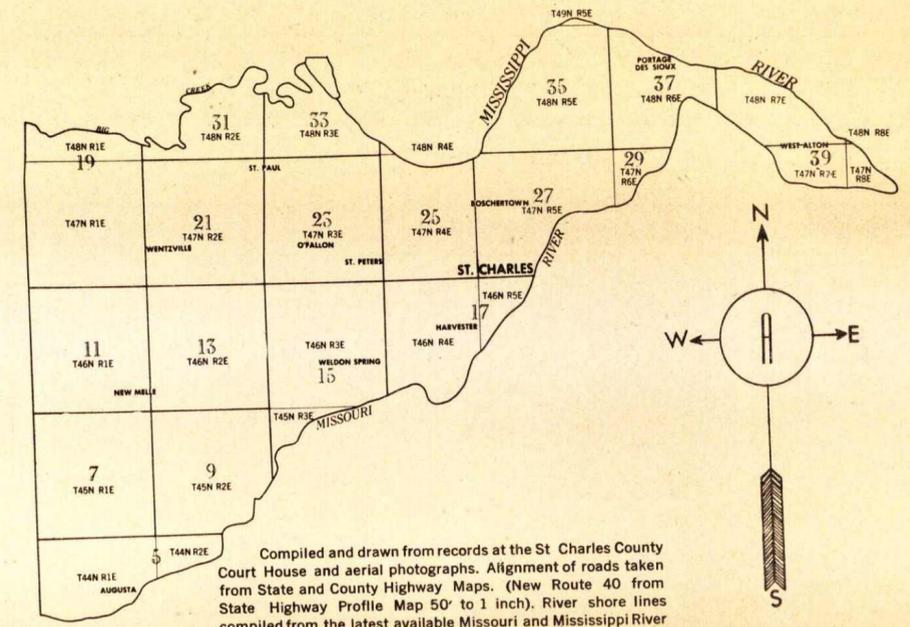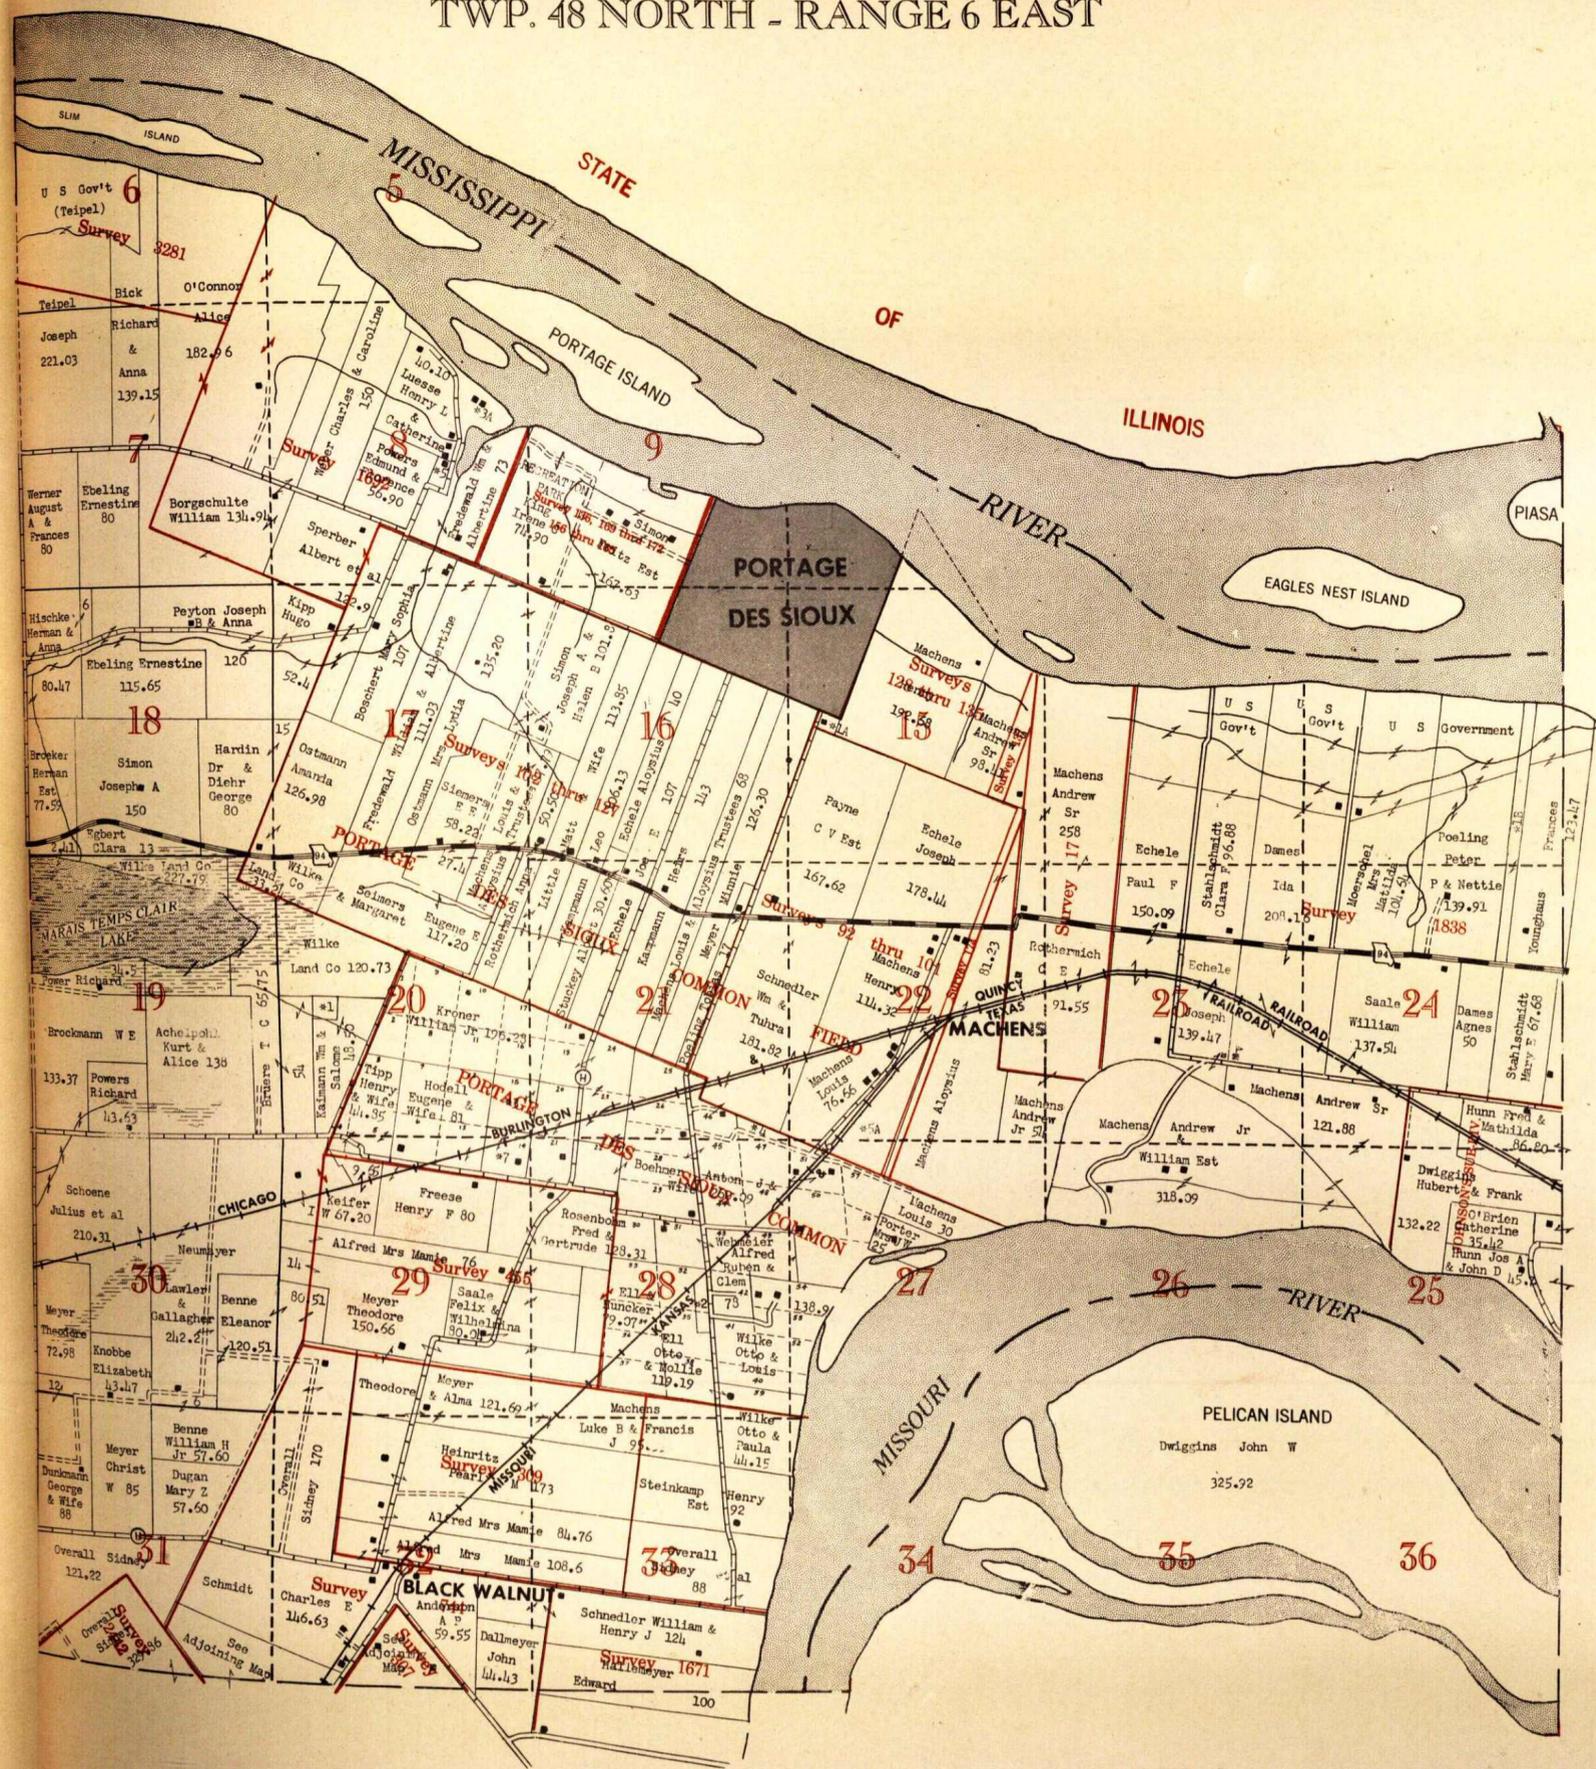

Compiled and drawn from records at the St. Charles County Court House and aerial photographs. Alignment of roads taken from State and County Highway Maps. (New Route 40 from State Highway Profile Map 50' to 1 inch). River shore lines compiled from the latest available Missouri and Mississippi River charts surveyed by the U. S. Corps of Engineers.

All maps drawn, reproduced and copyrighted by the Artcraft Company, Quincy, Illinois.

**LEGEND**

- PAVED ROAD ————
- BITUMINOUS SURFACE ROADS ————
- STATE GRAVEL ROADS ————
- FARM TO MARKET ROADS ————
- U. S. (FEDERAL) HIGHWAY ————
- STATE HIGHWAY ————
- CHURCH, SCHOOL & OTHER BUILDINGS ————

|           |           |      |
|-----------|-----------|------|
| 80 RODS   | 660'      | 330' |
| 20 ACRES  | 10 CHAINS | 660' |
| 40 CHAINS | 1320 FEET |      |

**EMMONS ABSTRACT COMPANY**


A ROD IS 16.5 FEET  
 A CHAIN IS 66 FT OR 4 RODS  
 A MILE IS 320 RODS - 5280 FT.  
 A SQ. ROD IS 272.5 SQ. FEET  
 AN ACRE CONTAINS 43560 SQ. FT  
 A PERCH IS 5.5 YARDS  
 A POLE IS 5.5 YARDS  
 A ROD IS 40 SQ. POLES  
 A LINK IS 7.92 INCHES

**ORDER**

Plat Maps of St. Charles County  
 Exclusively from  
**EMMONS ABSTRACT COMPANY**  
 ST. CHARLES, MISSOURI  
 Published by  
**THE ARTCRAFT COMPANY**  
 QUINCY, ILLINOIS

SECTIONAL MAP OF TOWNSHIP WITH ADJOINING SECTIONS

|    |    |    |    |    |    |    |    |
|----|----|----|----|----|----|----|----|
| 36 | 31 | 32 | 33 | 34 | 35 | 36 | 31 |
| 1  | 6  | 5  | 4  | 3  | 2  | 1  | 6  |
| 12 | 7  | 8  | 9  | 10 | 11 | 12 | 7  |
| 13 | 18 | 17 | 16 | 15 | 14 | 13 | 18 |
| 24 | 19 | 20 | 21 | 22 | 23 | 24 | 19 |
| 25 | 30 | 29 | 28 | 27 | 26 | 25 | 30 |
| 36 | 31 | 32 | 33 | 34 | 35 | 36 | 31 |
| 1  | 6  | 5  | 4  | 3  | 2  | 1  | 6  |

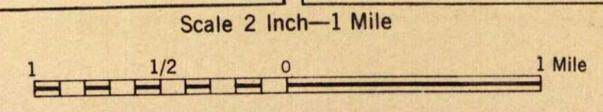

HENRY G. RAUCH, President

ESTABLISHED 1917

FRANK B. RAUCH SR., Secretary-Treasurer



# RAUCH LUMBER & GROCER CO.

GENERAL OFFICE: MAIN & CLARK ST.,

ST. CHARLES, MO.

YARDS: ST. CHARLES, MOSCOW MILLS, ROBERTSON, WASHINGTON, MARTHASVILLE, KIRKWOOD, MO.

Wholesale Grocer St. Charles, Mo.

## T 48 N - R 7 E

- 32 & T 47N - R 7E Bextermueller Henry & Wife 155.66
- 33 Bextermueller Joe 87.60
- 27, 28, 33 & 34 Bextermueller Joe & Laura 56.59
- 28, 29, 32 & 33 Brass Alphonse 71.86
- 31 Brass Leo Est et al 78
- 34 & T 47N - R 7E Brown William & Delia 46
- 33 Brunstein Albert 119.4
- 28 & 33 Brunstein Gertrude 99.60
- 29 Burns Annie 77.31
- 28 Crawford Anna 2 . . . . . \*1
- 33 & 34 Dieckman A H 43.16
- 29 & 30 Dwiggin Oliver & Josephine 82.90
- 26 Feltes Andrew & Philomina 74.40
- 33 & 34 Feltes Henry Jr 81.10
- 19 Fienup Clara L 110.58
- 28 & 33 Fry Gene 47.50
- 32 & 33 Grunewaldt Clark 92.6
- 33 Grunewaldt Clark 50
- 20 & 29 Harlow Fredrica 33.6
- 36 Hughes J A 17.65
- 36 & T 48N - R 8E Hughes John A 179.55
- 30 Jentsch August 66.17
- 28 Keene Edgar 31.38
- 28 & 29 Mackenberg Catherine 50
- 19 & 30 Machens Chris & Helen 60.90
- 19 Machens Chris & Helen 70.28
- 34 Machens Christopher A 242.36
- 34 Machens William Est 19.38 . . . \*2
- 32 & T 47N - R 7E McCann Fredone 58.55
- 28 & 33 Memmeyer Ben B 65.60
- 28 & 29 " " " 110.67
- 28 " " " 23
- 22 & 27 Merrell Lela C 252.66
- 33 & T 47N - R 7E Minor Frank
- 30 Mintert Ida & Agnes 54.75
- 29 & 32 Nicholson John W & William et al 105
- 29 Niemeyer Augusta 45
- 19, 30 & T 48N - R 6E Niemeyer Louise 104
- 30 Niemeyer Louise 43.50
- 19, 20, 29 & 30 Powers Ed 136.52
- 29 Prinster John A 36.9
- 30 & 31 Saale Felix C & Wilhelmina 175
- 33 & 34 Saale Felix & Wilhelmina 75
- 29, 30, 31 & 32 Saale Vincent J 67.96
- 30 Schaub Elmer 10.28 . . . . . \*3
- 34 & T 47N - R 7E Schallenberg Fred 20
- 30 Schmedler William & Henry 82.90
- 32, 33 & T 47N - R 7E Schroeder William Jr & Leona 100.25
- 29 Schroeder William G Jr & Leona 35.4
- 20 & 29 Schroeder William Sr 139.22
- 28 Smith Frank J 30
- 30 & 31 Stahlschmidt Clara 175
- 29 & 32 Stahlschmidt Mary E 127.33
- 19 & 30 " " " 127.33
- 26, 27, 34 & 35 Strong Estate 208.52
- 19 & 20 Timmermeier Frank 47.36
- 28 Zimmerman Fred 41.3

## T 47 N - R 7 E

- 3 Applegate George W & Wife (\*5A Schroeder Subd)
- 14 Bailey Chester A & Wife 11 . . . \*1
- 12 Bailey Daisy 30
- 11 Bailey George & Edith 2.86 . . . \*1A
- 3 Bailey George L & Wife (\*5A Schroeder Subd)
- 11 & 14 Bailey James A 53
- 12 & T 47N - R 8E Benne William et al 20.07 . . . . . \*1B
- 4 Elincoe Jessie 55.89
- 5 " " " 29
- 4 & 5 Bradshaw Dan 19.3
- 4 & T 48N - R 7E Bradshaw Daniel P 62.15
- 4 & 5 Bradshaw Rex 29
- 4 Bradshaw Robert 40.46
- 11 Bridges H N 44
- 10 " " " 8.8


- 3 Brunstein Fred & Wife (\*5A Schroeder Subd)
- 4 & 5 Burns Walter E 89.99
- 4 & 5 " " " 30
- 3 " " " 38.06
- 12 Caldwell Charles & Lucille 69.44
- 8 & 9 Curlee S H Est (Mississippi Valley Co Trustee) 112.69
- 14 Damuser Peter 80
- 11 & 12 " " 825.10
- 3 & 10 Dieckman Aug & Anna 50.7
- 2, 3, 10 & 11 Dieckman Edward 108.02
- 3 & 10 Dieckman Edward & Cora 47.93
- 11 & 12 Edwards Phoebe & Britt Agnes 84.33
- 3 Elder Louis & Wife (\*5A Schroeder Subd)
- 3 Feldman Aug & Clara 78
- 3 " " " 23.14
- 2 & 11 Feltes Rosa Lee 4.95 . . . \*2
- 10 Gegg John 76.48
- 10, 14 & 15 Gegg John & Anna 62.50
- 2 & T 48N - R 7E Geiben John & Mary Francis 164.13
- 11 Golike William D 9.96 . . . . . \*3
- 10, 11 & 15 Harris Charles J & Mollie 224
- 3 Hawk Lloyd M & Wife (\*5A Schroeder Subd)
- 9 & 10 Hawkins Clarence 92.02
- 3 Hawkins Harvey Vincent & Wife (\*5A Schroeder Subd)
- 10 Hawkins Thomas E 68.19
- 3 Hays Joseph C & Carrie M 2 . . . \*3A
- 1 Keene George H Sr 8.5 . . . . . \*4
- 9 Keene Mathew R 50
- 2 & 11 Keene Sarah (Adm. of Perkins Est) 23.25 . . . . . \*5
- 12 & T 47N - R 8E Kite Barney 19.75
- 3 Maher James P & Wife (\*5A Schroeder Subd)
- 4 McCann Fredone 62.15
- 3 & 4 McCann Fredone 71.38
- 3 McFarlane William A & Wife (\*5A Schroeder Subd)
- 12 Mintert Anton 136.22
- 10 Mintert August S 30.15
- 3, 4, 9 & 10 Mintert August S 78.32
- 4 & 9 Mintert Edwin 76.58
- 2 & 11 Mintert John 131.61
- 3 Mussler Anton C & Wife (\*5A Schroeder Subd)
- 1 & T 48N - R 7E Ohlms Edwin P 81.93
- 4 & 9 O'Leary Arthur 111.08
- 1 Paltzer Ed 42
- 1 Paltzer Ernest 52.43
- 11 Paltzer John 47.05
- 3 Pfeffer Maurice O (\*5A Schroeder Subd)
- 13, 14, 23, 24 & T 47N - R 8E Pohlman Fred C & Anna 1182.19
- 12 Saale Leo 75.38
- 2 & 3 Schallenberg Edwin 80
- 3 Schenk John L & Wife (\*5A Schroeder Subd)
- 1 Schrader & Cairns 58.05
- 1 & 12 Schrader & Cairns 25
- 1 Schrader Herbert M & Elanor 92.6
- 1 Schrader Mrs Sallie & Cairns Dora 67
- 3 Schroeder Subd . . . . . \*5A
- 10 Schroeder William Jr & Leona 62.03
- 1, 12 & T 47N - R 8E Schroeder William Jr & Leona 78.85
- 1 Schroeder William Jr & Leona 56
- 10 Smith Homer 10 . . . . . \*6A
- 10 Smith Joseph I 19 . . . . . \*7
- 3 & Twp 48N - R 7E Smith Joseph I 16.5 . . . . . \*7A
- 1 & T 47N - R 8E Springman Anthony et al 88.20
- 1 Springman Fred & Wife 4.25 . . . \*8
- 2 & 11 Strong Estate 82.52
- 12 Thomare Henry F & Wife 4 . . . \*8A
- 3 Tuepker Paul H & Wife (\*5A Schroeder Subd)
- 12 & T 47N - R 8E Van Buren John W 127.98
- 10 Wagemann August 68
- 12 Wagemann Henry 62
- 12 Windes Grover C 3.50 . . . . . \*9
- 1, 2 & T 48N - R 7E Wise Peter S & Bridget et al 498.49
- 3 Wunderlich William B & Wife 11.35 . . . . . \*9A

## T 47 N - R 8 E

- 6 & 7 Daudt C J 225
- 6 & Twp 48N - R 8E Hughes John A 58.23
- 7 & 18 Lich Florence 153
- 9, 10, 15, 16, 21 & 22 Muriel Realty Co 1082.34 & Accretion 43.33
- 6 & 7 Mintert Anton F 31.16
- 5, 6, 7, 8, 9 & 16 Neustadt & Farley et al 821.28 & Accretion
- 7 Neustadt & Farley et al 237
- 6 & 7 Schroeder William Jr & Leona 95
- 6 Springman Anthony et al 222
- 7, 8, 9, 16, 17 & 18 Watkins Katherine C & Carter Maynard 515.59 (Accretion)

TWPS. 47 & 48 NORTH  
RANGE 7 EAST

TWPS. 47 & 48 NORTH  
RANGE 8 EAST

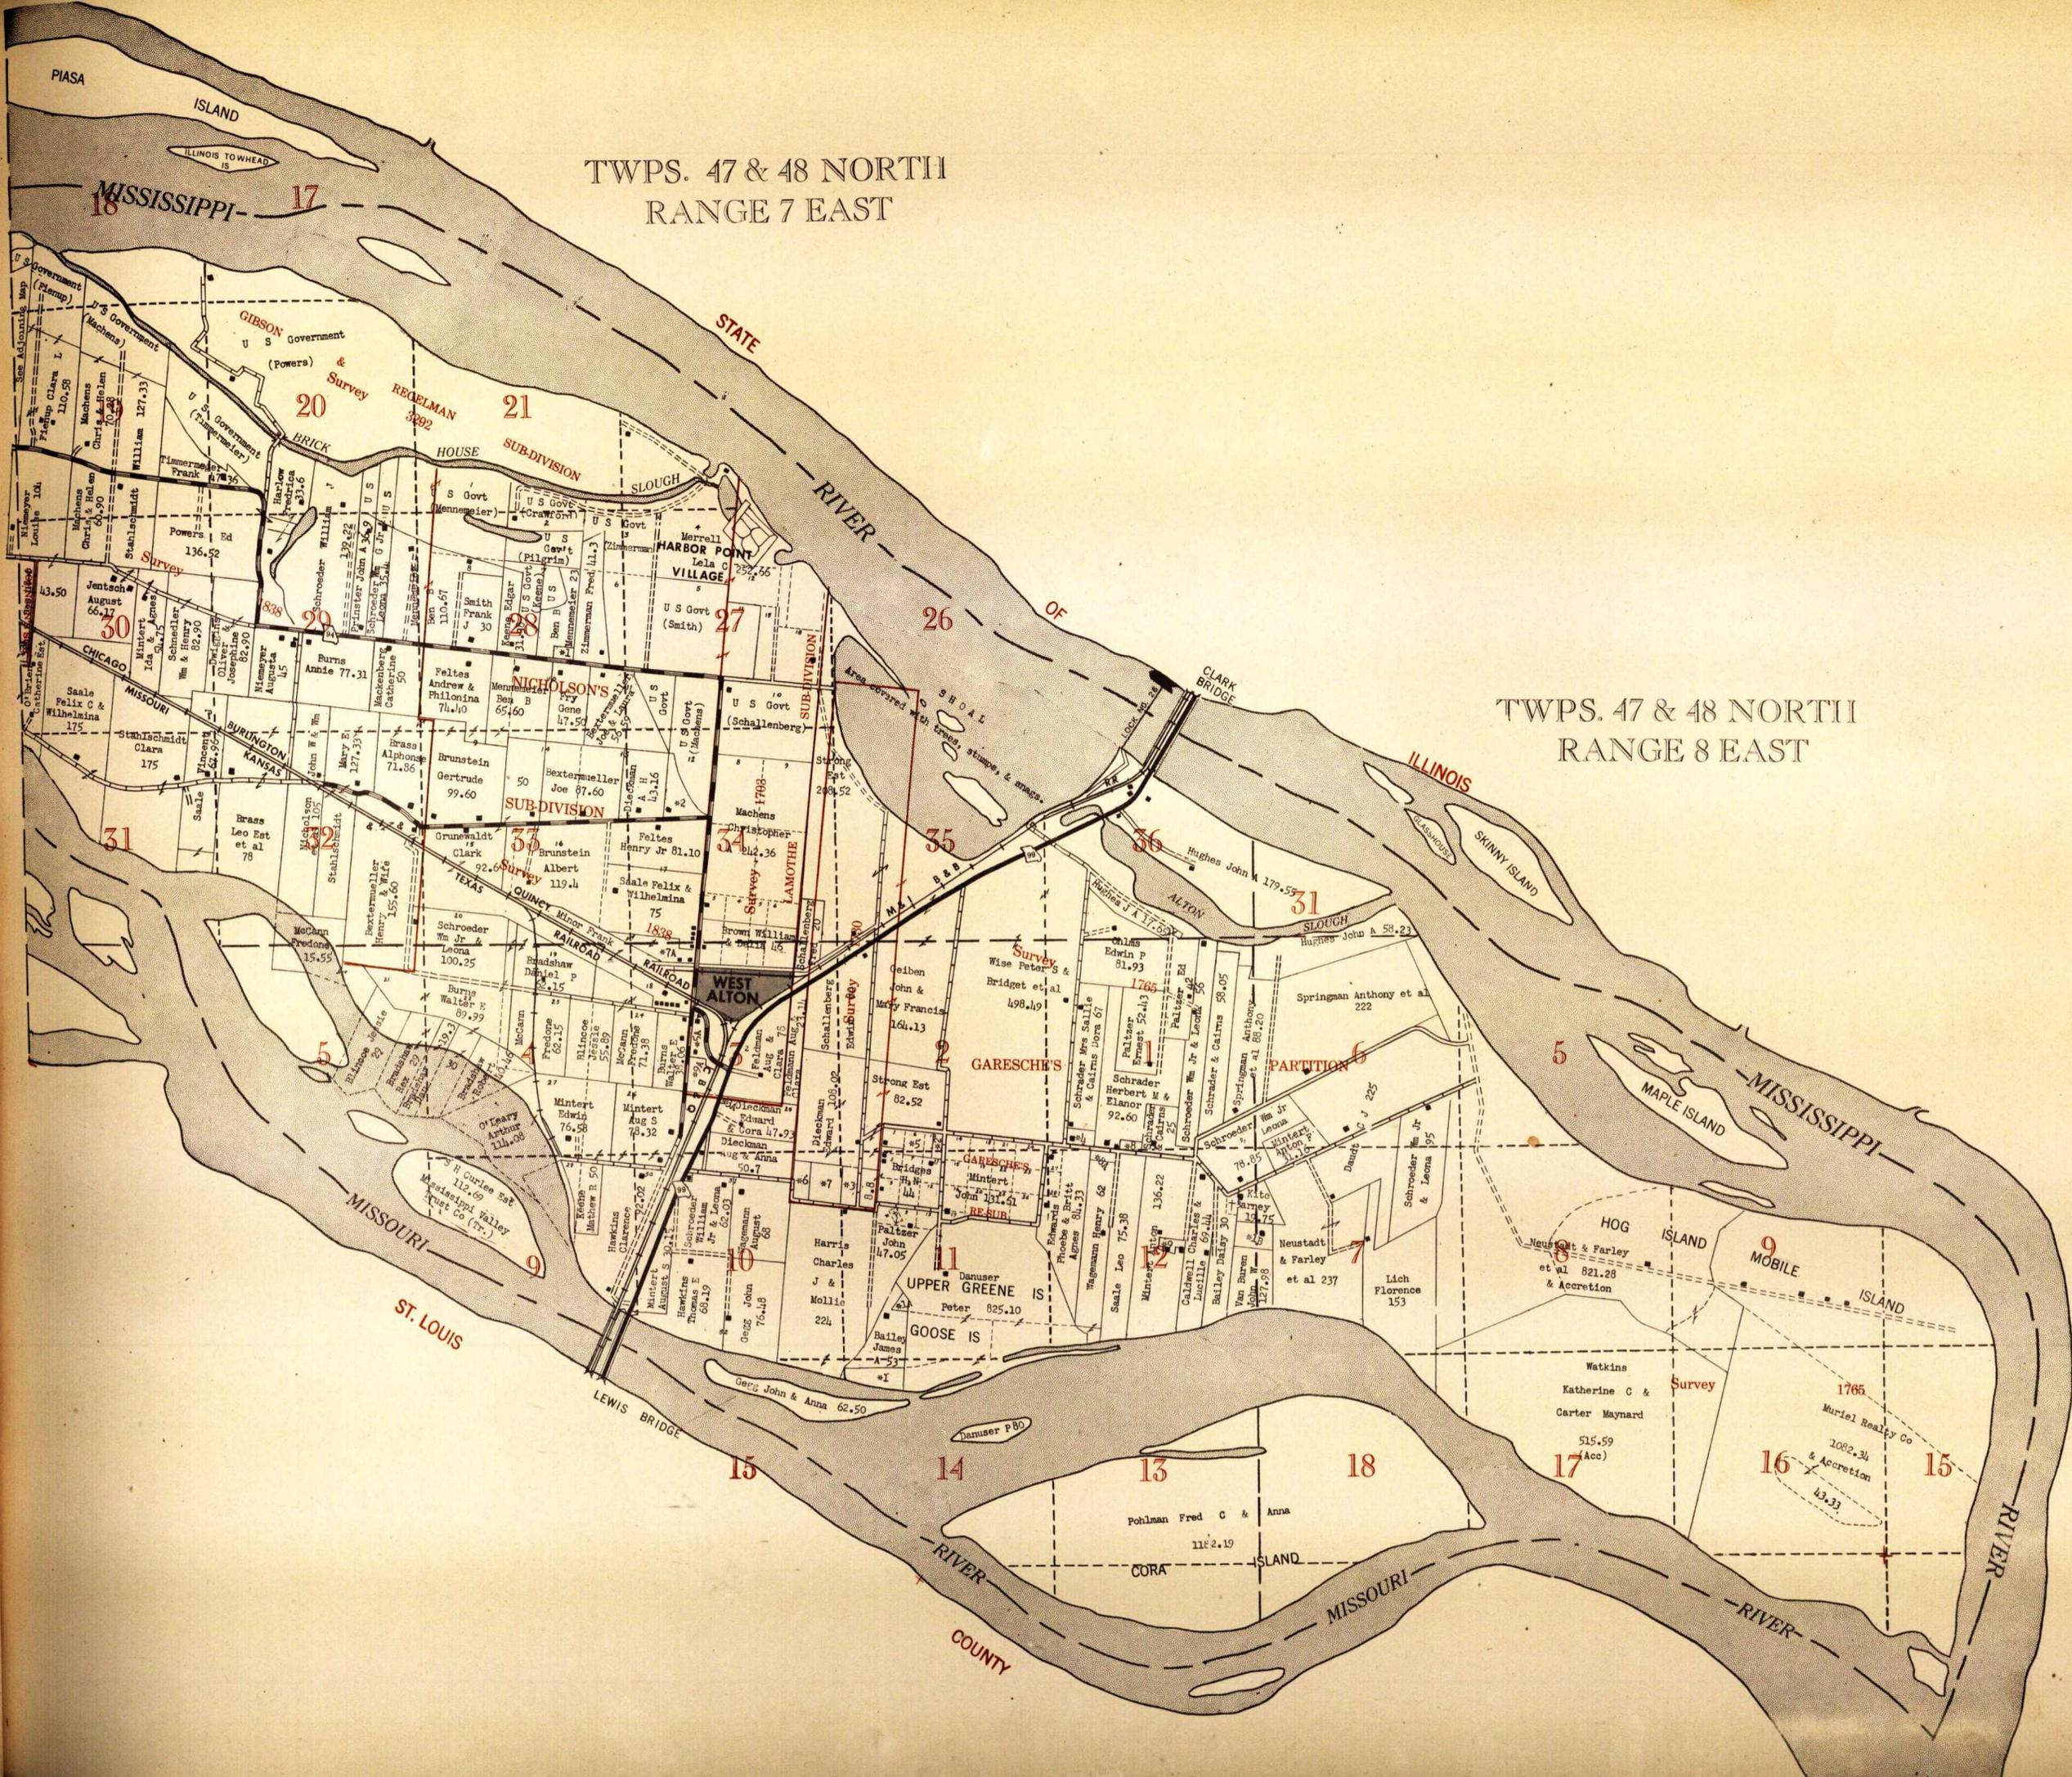

PIASA ISLAND  
ILLINOIS TOWHEAD ISLAND  
MISSISSIPPI 17  
18

GIBSON SURVEY  
U.S. Government (Powers)  
REBELMAN SURVEY  
BRICK HOUSE SUB-DIVISION  
SLOUGH  
MORRELL HARBOR POINT VILLAGE  
U.S. Govt (Smith)

MISSOURI  
BURKINSON KANSAS  
NICHOLSON'S SUB-DIVISION  
TEXAS  
QUINCY RAILROAD  
WEST ALTON  
GARESCH'S SURVEY  
GARBON JOHN & MARY FRANCIA  
Wise Peter S & Bridget et al  
148.49

MISSOURI  
ST. LOUIS  
LEWIS BRIDGE  
MISSOURI RIVER  
MISSISSIPPI RIVER  
DANUSER P 80  
GOOSE ISLAND  
UPPER GREENE ISLAND  
GORG JOHN & ANNA 62.50

STATE OF ILLINOIS  
20  
21  
26  
27  
28  
29  
30  
31

MISSOURI  
MISSISSIPPI  
SKINNY ISLAND  
ALTON  
SLOUGH  
HUGHES JOHN A 179.55  
HARRIS JOHN A 58.22

MISSOURI  
MISSISSIPPI RIVER  
HOG ISLAND  
MOBILE ISLAND  
WATKINS  
KATHERINE C & CARTER MAYNARD  
515.59 (Acc)  
MURIEL REALTY CO  
1082.34 & Accretion  
153.33


MISSISSIPPI RIVER  
MISSOURI RIVER  
MISSISSIPPI RIVER


MISSOURI RIVER  
MISSISSIPPI RIVER  
MISSOURI RIVER

MISSOURI RIVER  
MISSISSIPPI RIVER  
MISSOURI RIVER

# PORTAGE DES SIOUX

Located within Twp 48N - R 6E  
Scale: 200ft = 1 inch

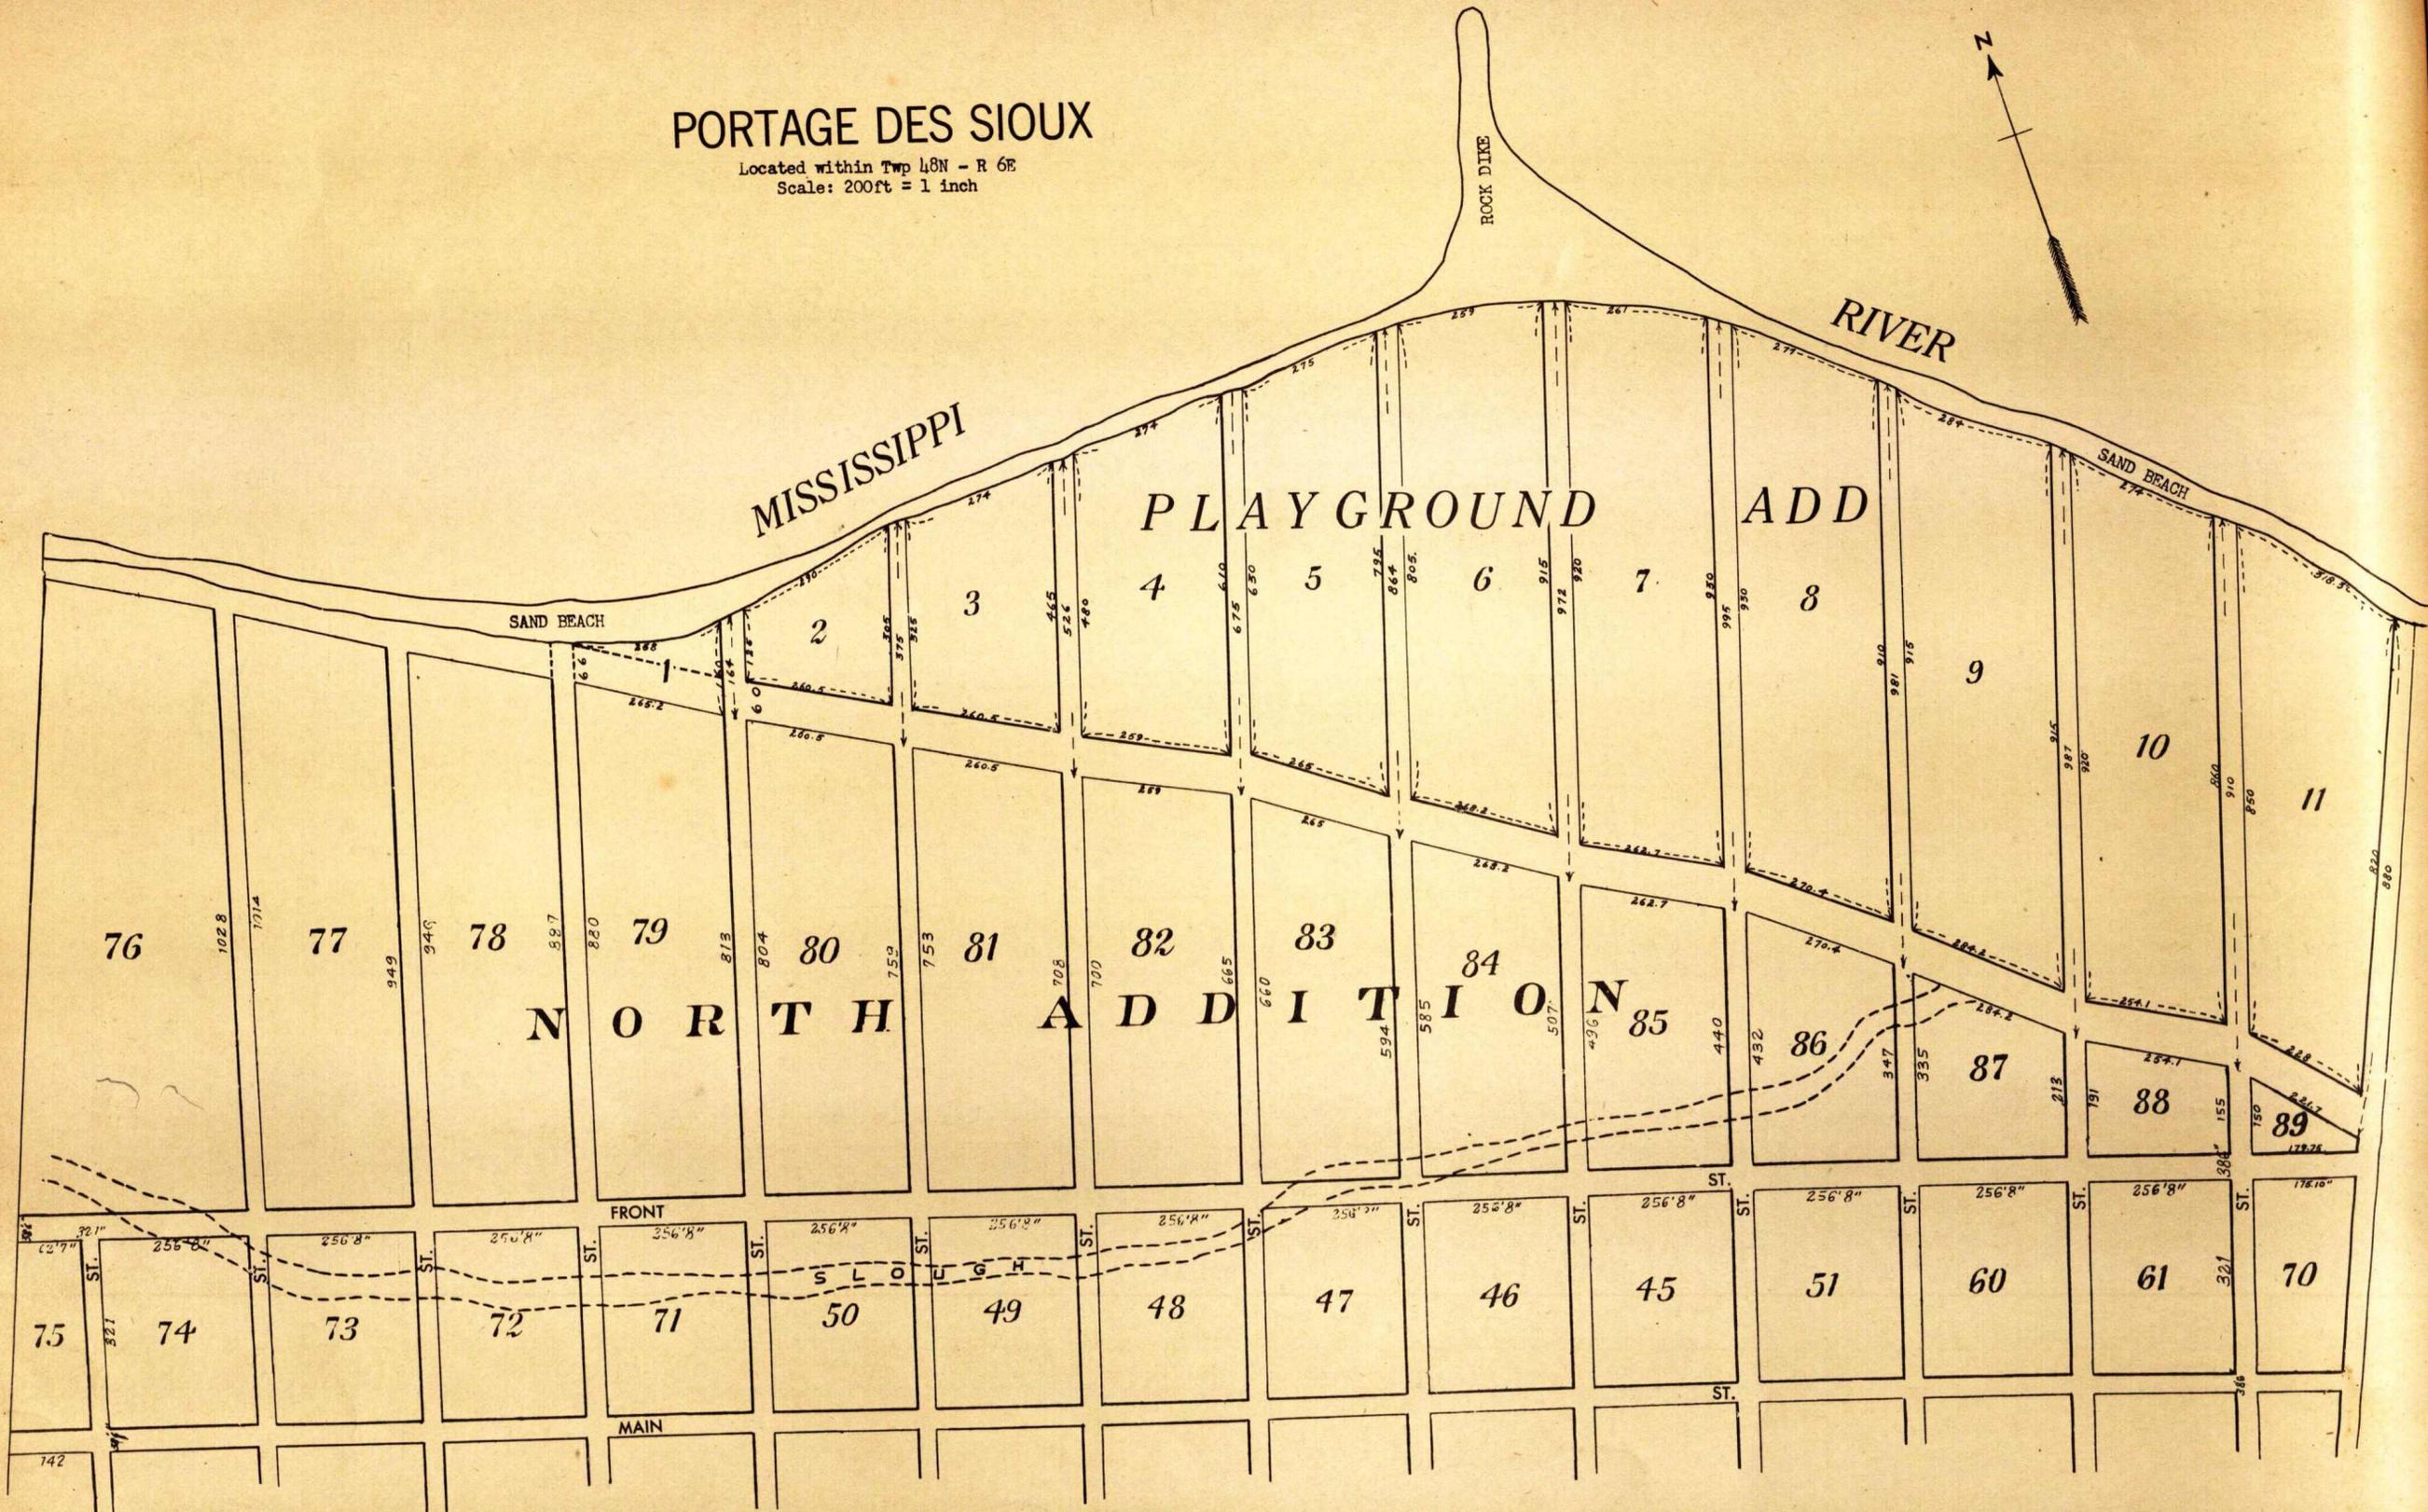

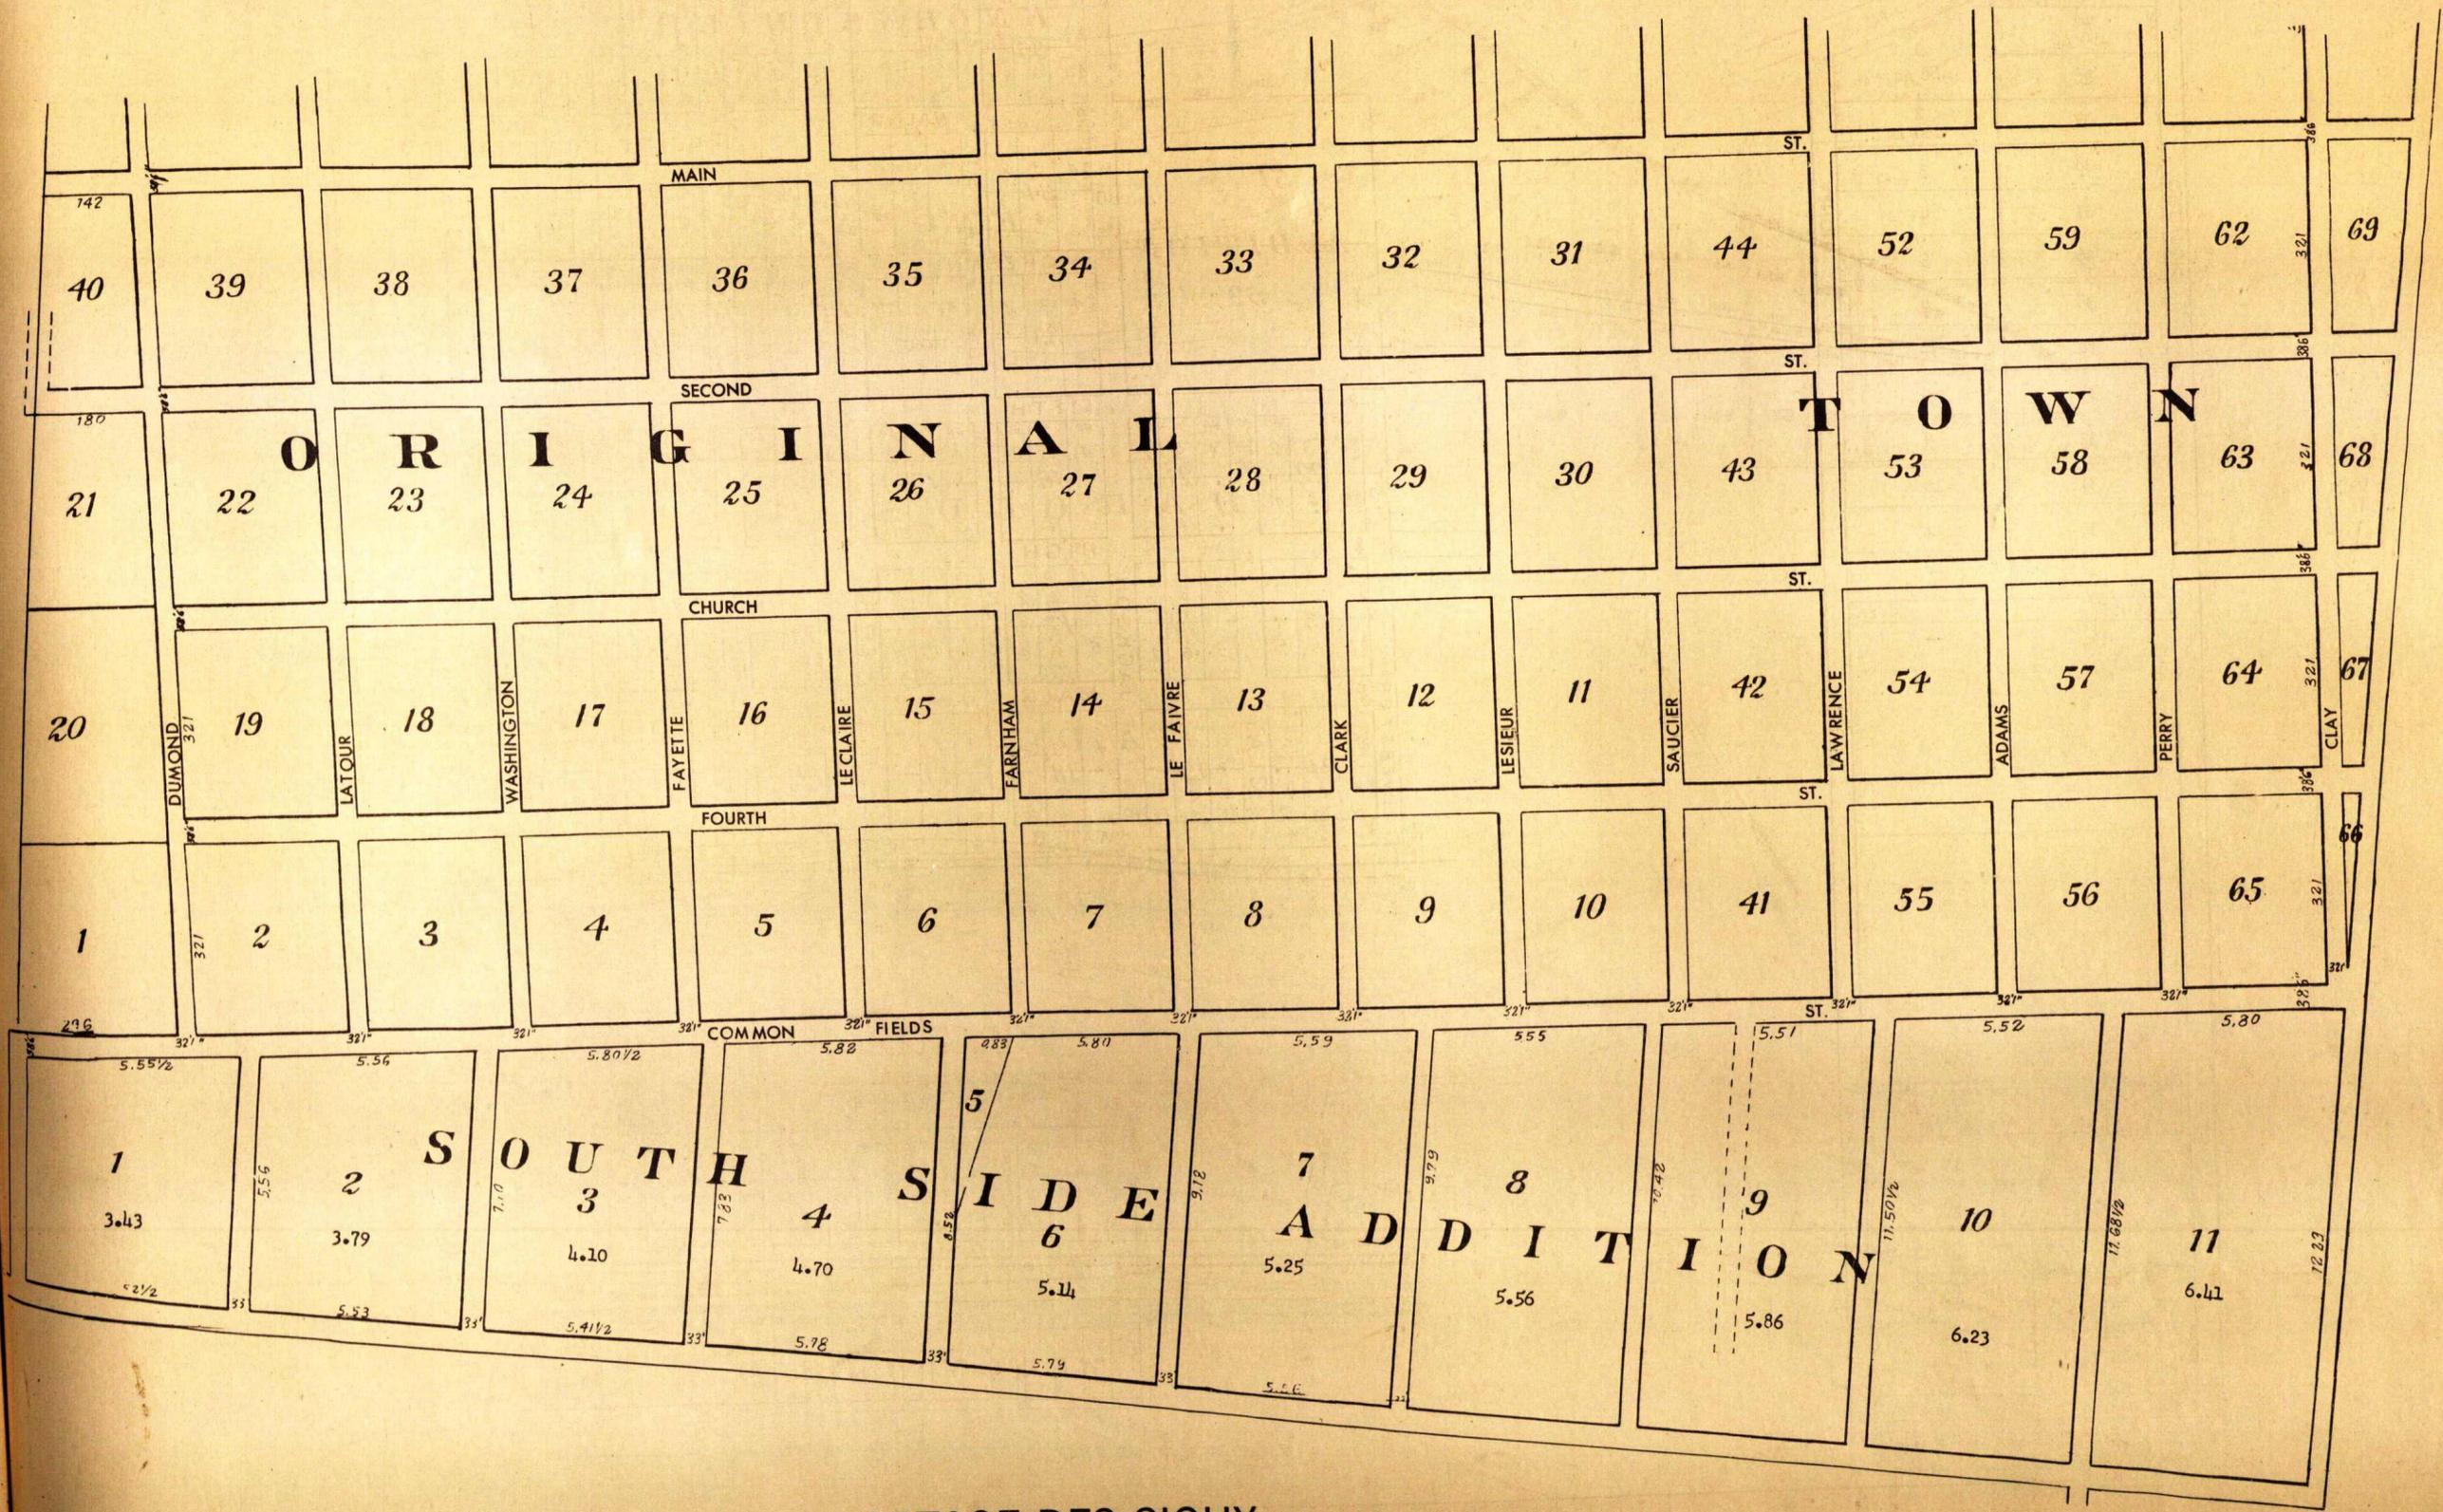


### PORTAGE DES SIOUX

Located within Twp 48N - R 6E  
Scale: 200ft = 1 inch


# VILLAGE OF ALL SAINTS

A Subdivision of the partition among the Daniel Sammelmann Heirs Located within Surveys 354, 753 and 304 Sec 11 Twp 46N - R 3E Scale: 200 ft = 1 inch

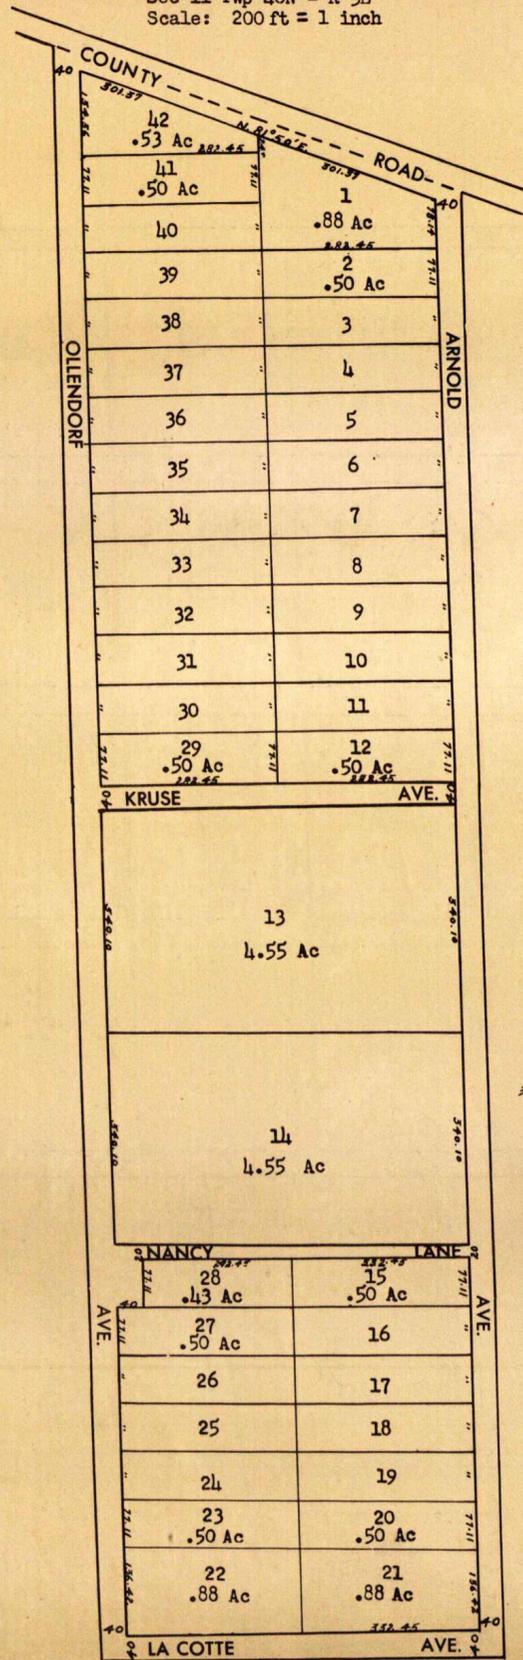


# AUGUSTA

Located within Twp 44N - R 1E Scale: 200ft = 1 inch

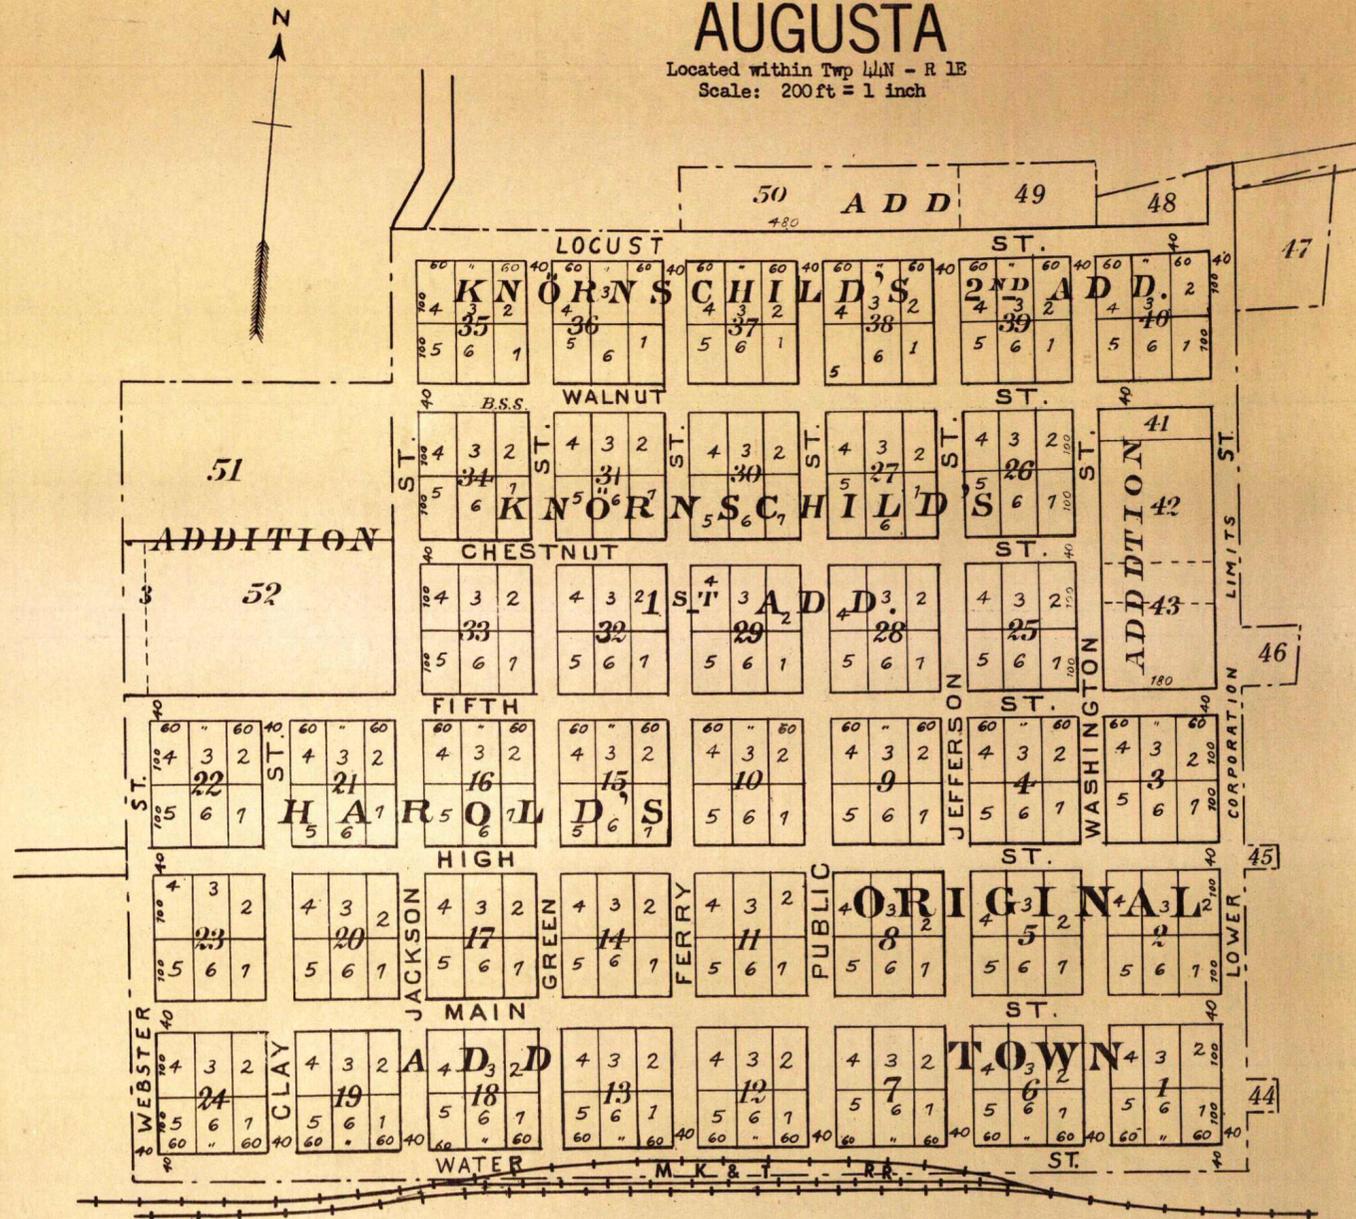


# FORISTELL

Located within Twp 47N - R 1E Scale: 200ft = 1 inch

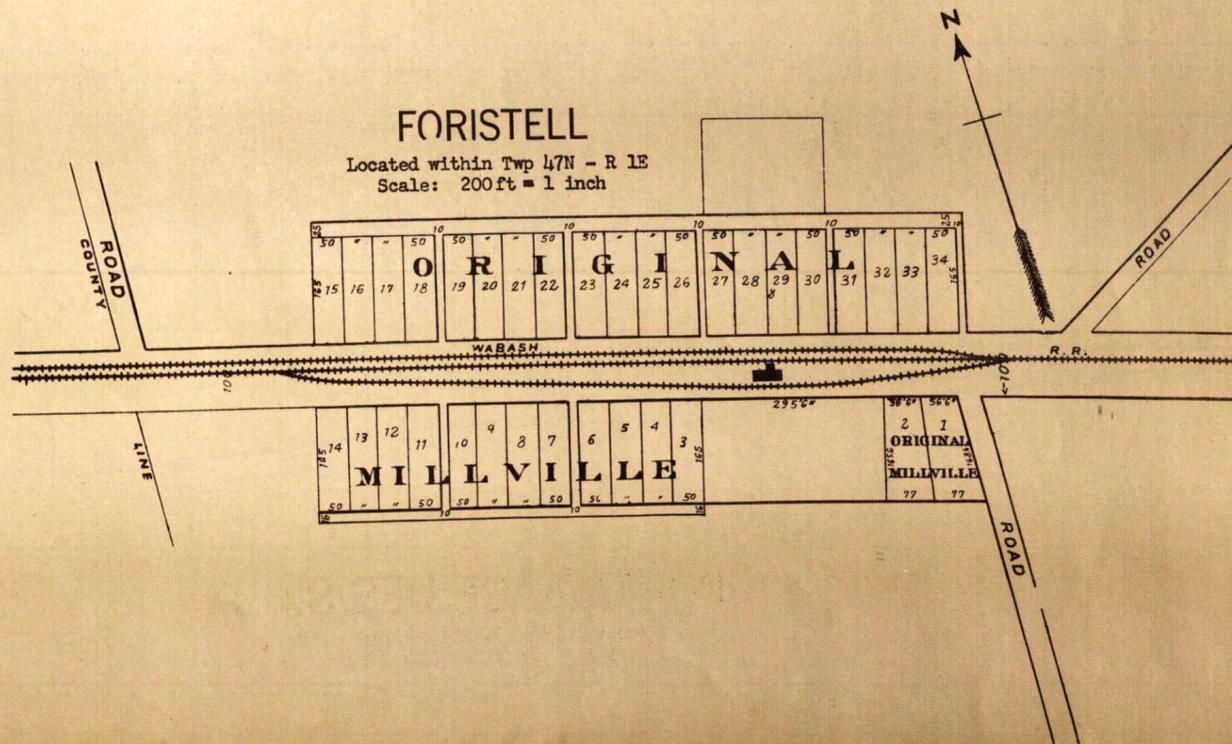


# HAMLET OF ST. ANTHONY

A Subdivision located within  
Part SW 1/4 SE 1/4 Sec 11 Twp 45N - R 2E  
Scale: 200ft = 1 inch

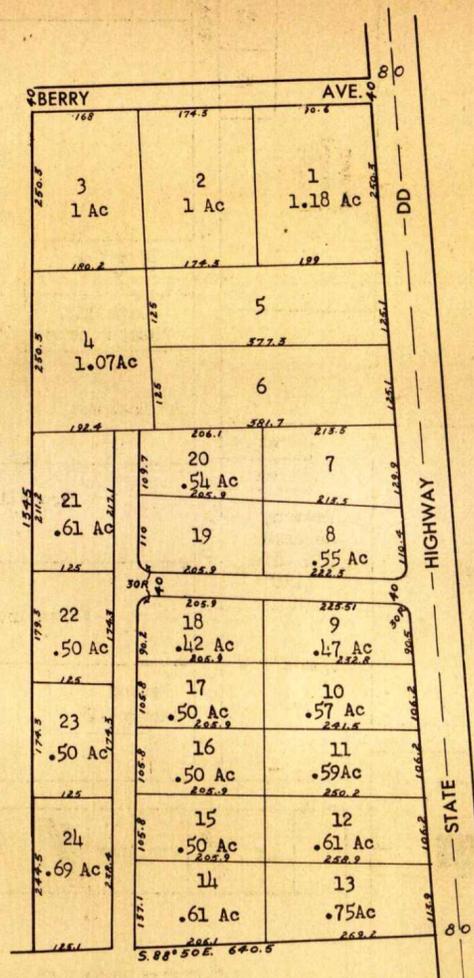

## BROWN'S SUBD.

Located within NE 1/4 Sec 11 Twp 46N - R 2E  
Scale: 200ft = 1 inch

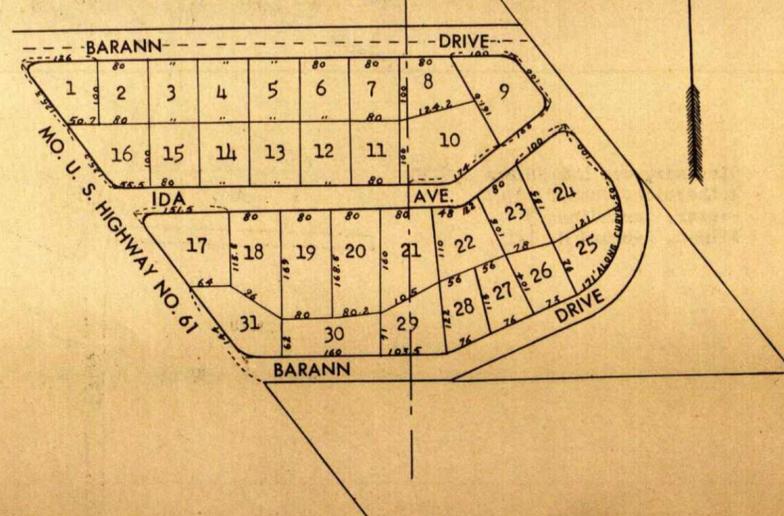


# COTTLEVILLE

Located within Twp 46N - R 3E  
Scale: 200ft = 1 inch



# WELDON SPRINGS ORIGINAL PLAT

Located within Twp 46N - R 3E  
Scale: 200ft = 1 inch

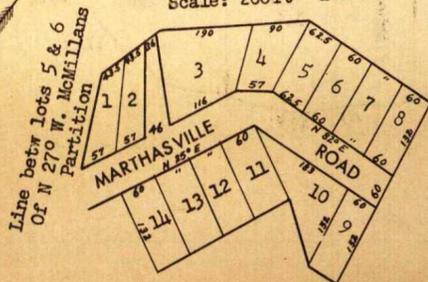


Line betw lots 5 & 6  
Of N 270 W. McMillans  
Partition

- Dyer, Patrick G . . . #1
- Hembrock, Lee F. & Wife #2
- Hemmer, Ambrose C & Wife . . . . . #3
- Krampe, Agnes . . . . . #4
- Tegethoff . . . . . #5


# ST. PAUL

Located within Sec. 1 Twp 47N - R 2E  
Scale: 200 ft. = 1 inch

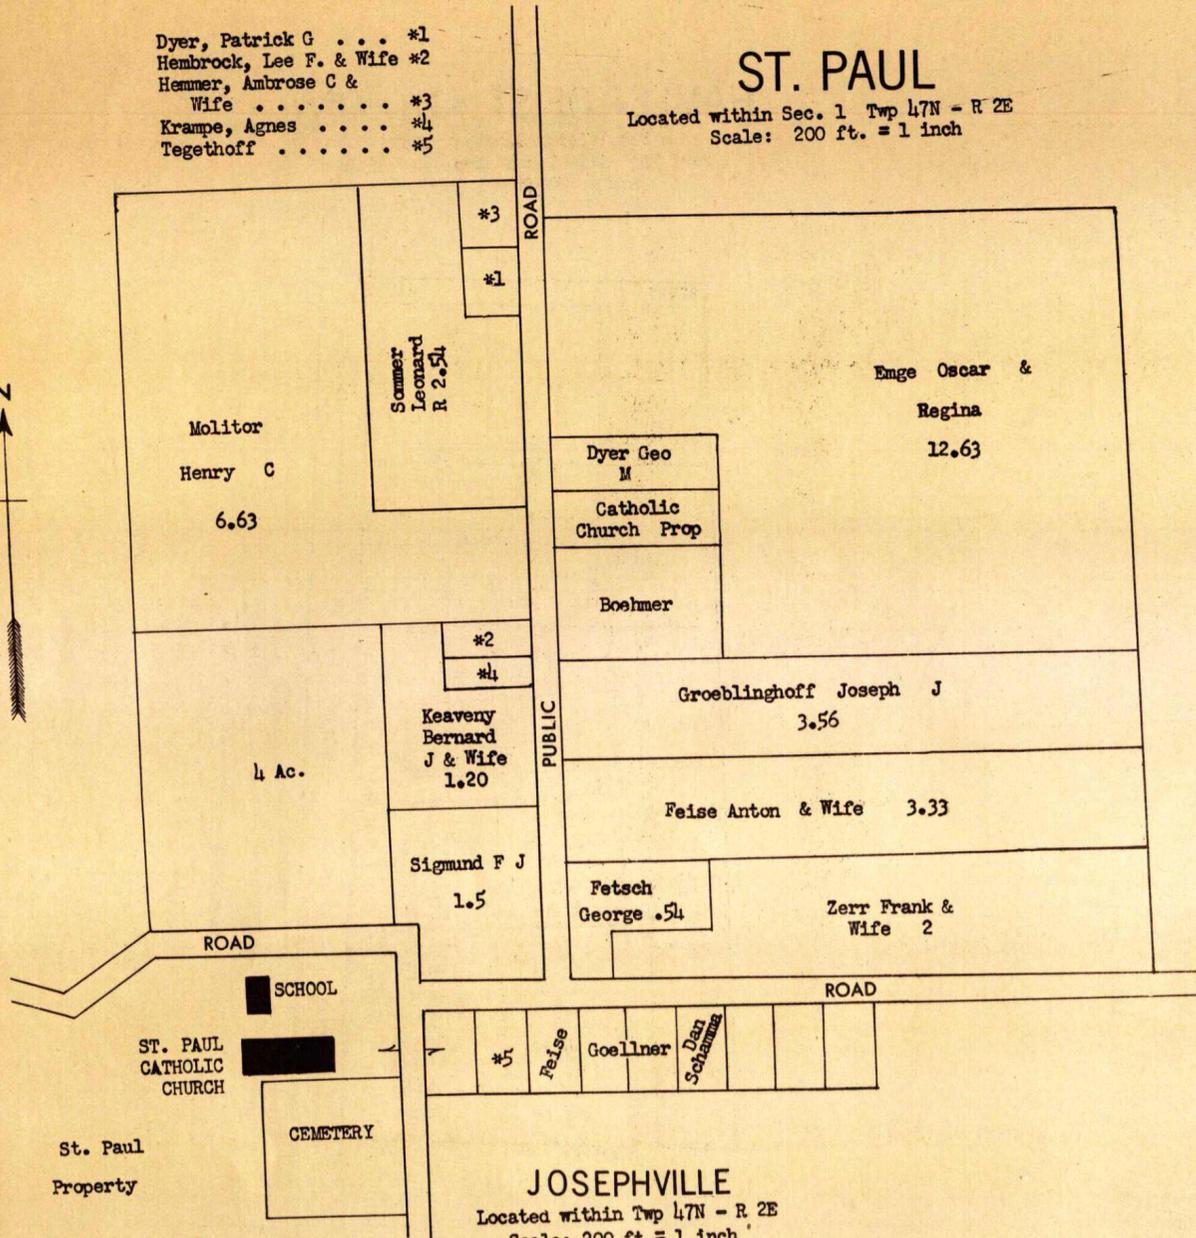


# JOSEPHVILLE

Located within Twp 47N - R 2E  
Scale: 200 ft = 1 inch

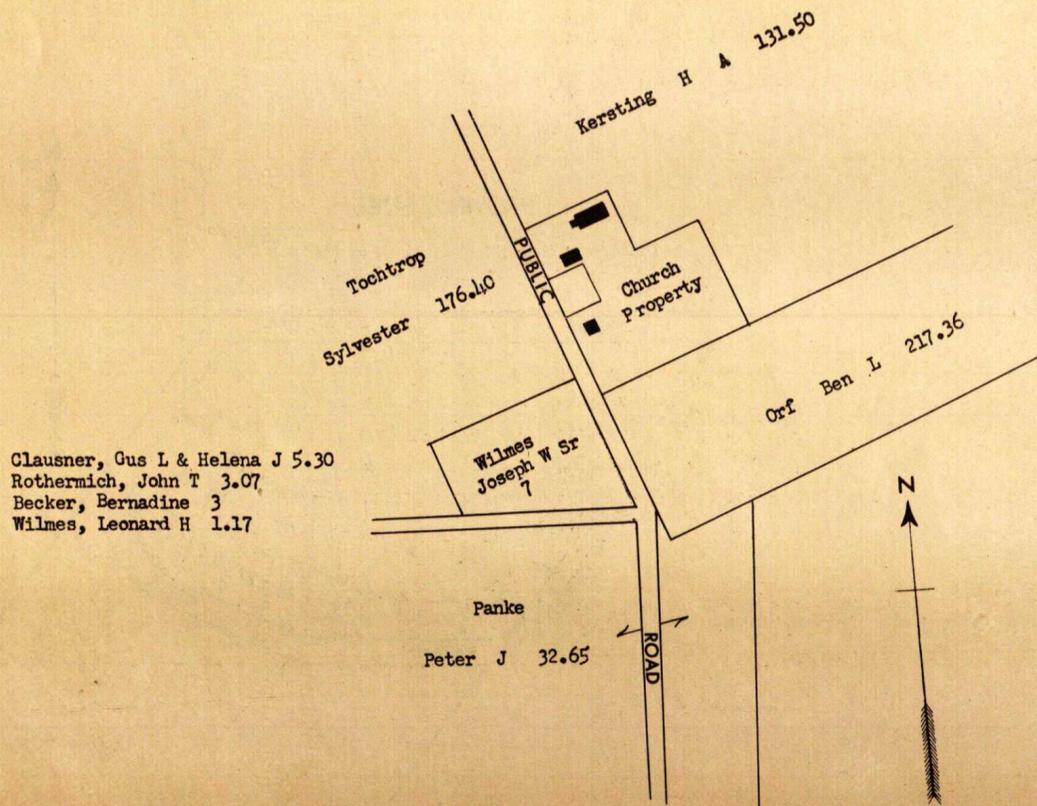


# FEMME OSAGE

Located within Sec. 20 Twp 45N - R 1E  
Scale: 200 ft = 1 inch

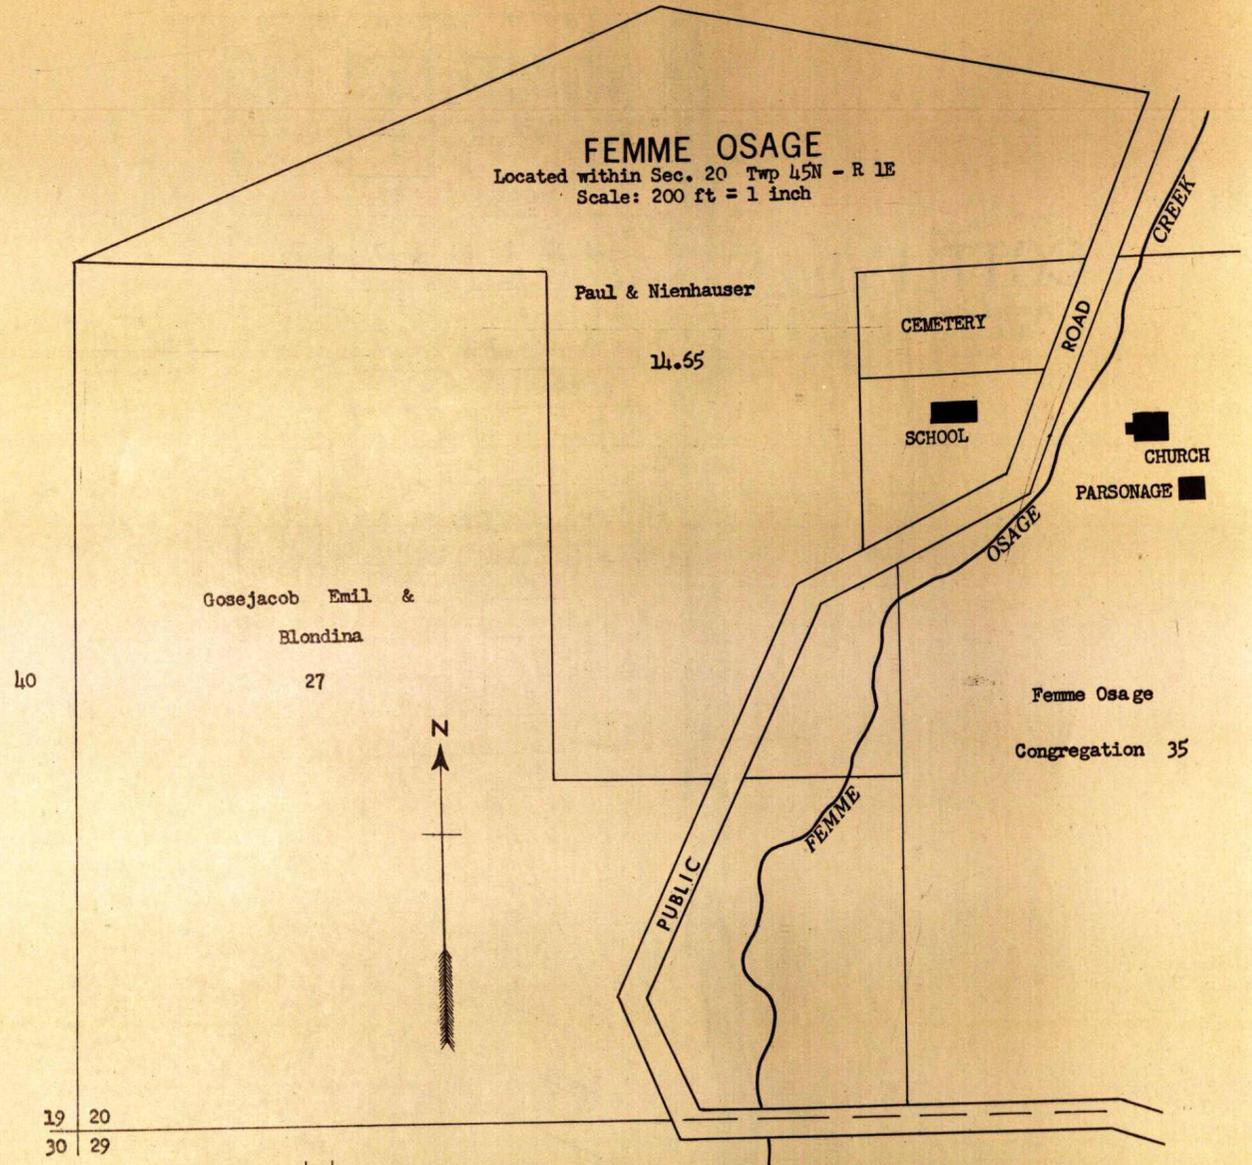


# SCHLUERSBURG

Located within Sec. 25 Twp 45N - R 1E  
Scale: 200 ft = 1 inch

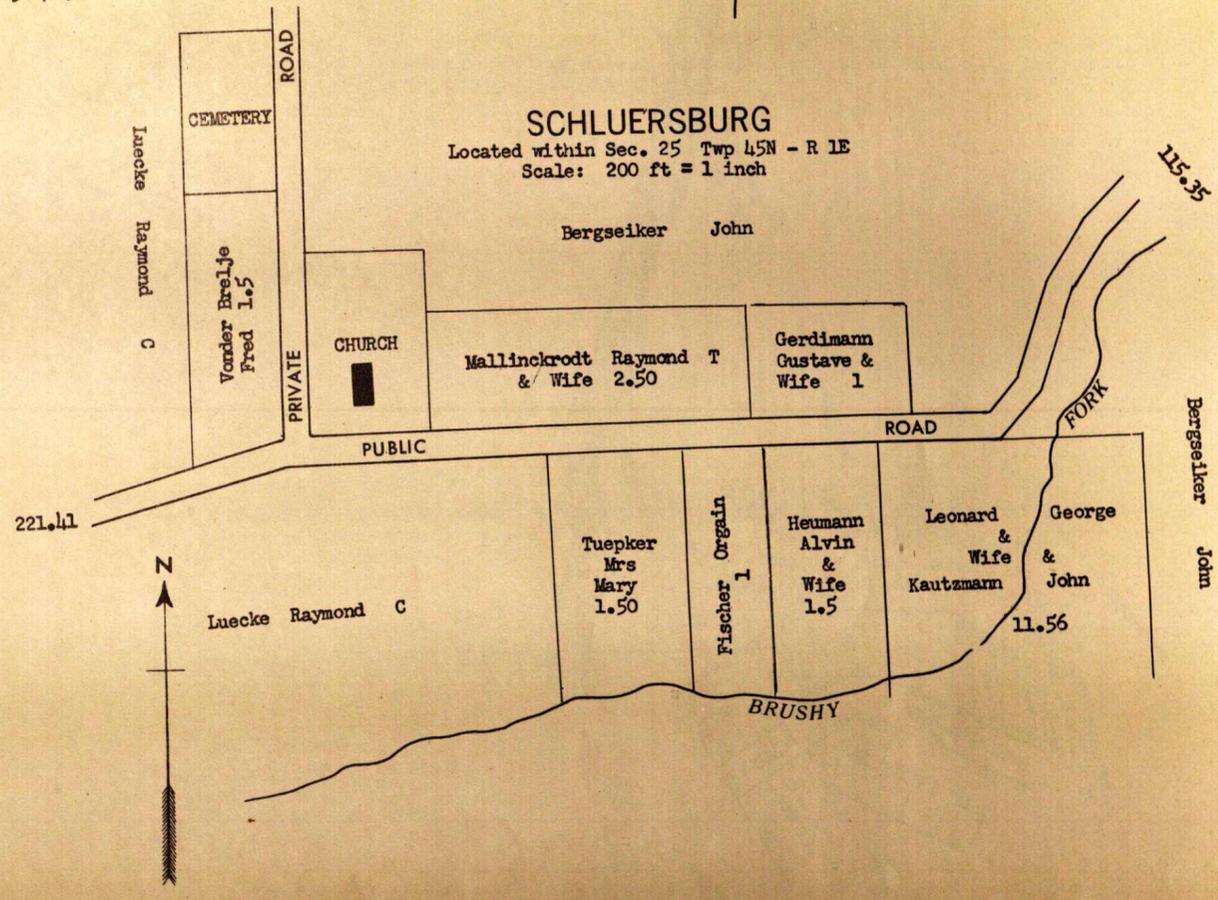


# LOT 70 OF LAKE SHORE SUBD.

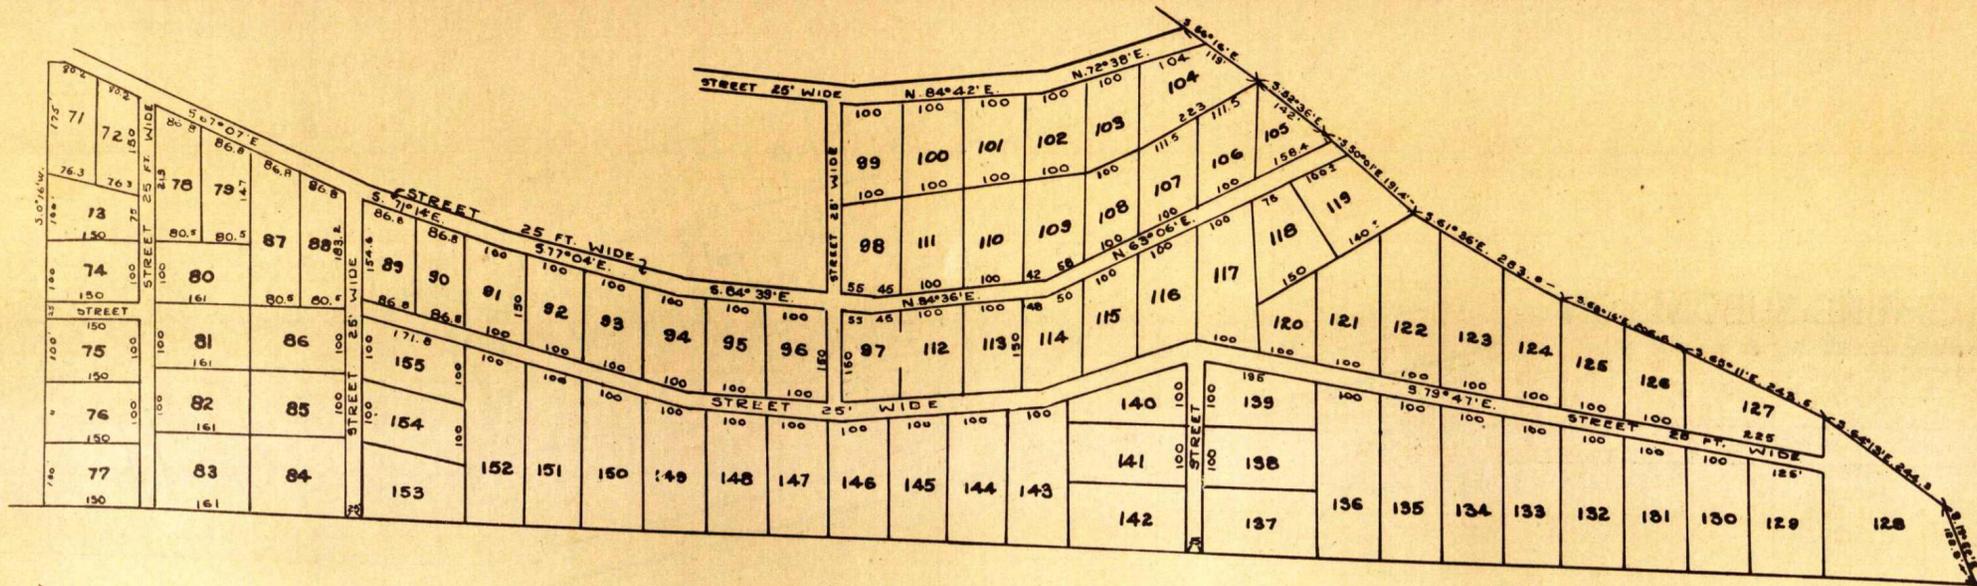

## LAKE SHORE SUBD.

Located within N<sup>1</sup>/<sub>2</sub> Sec 5 Twp 47N - R 4E  
Scale: 200 ft = 1 inch

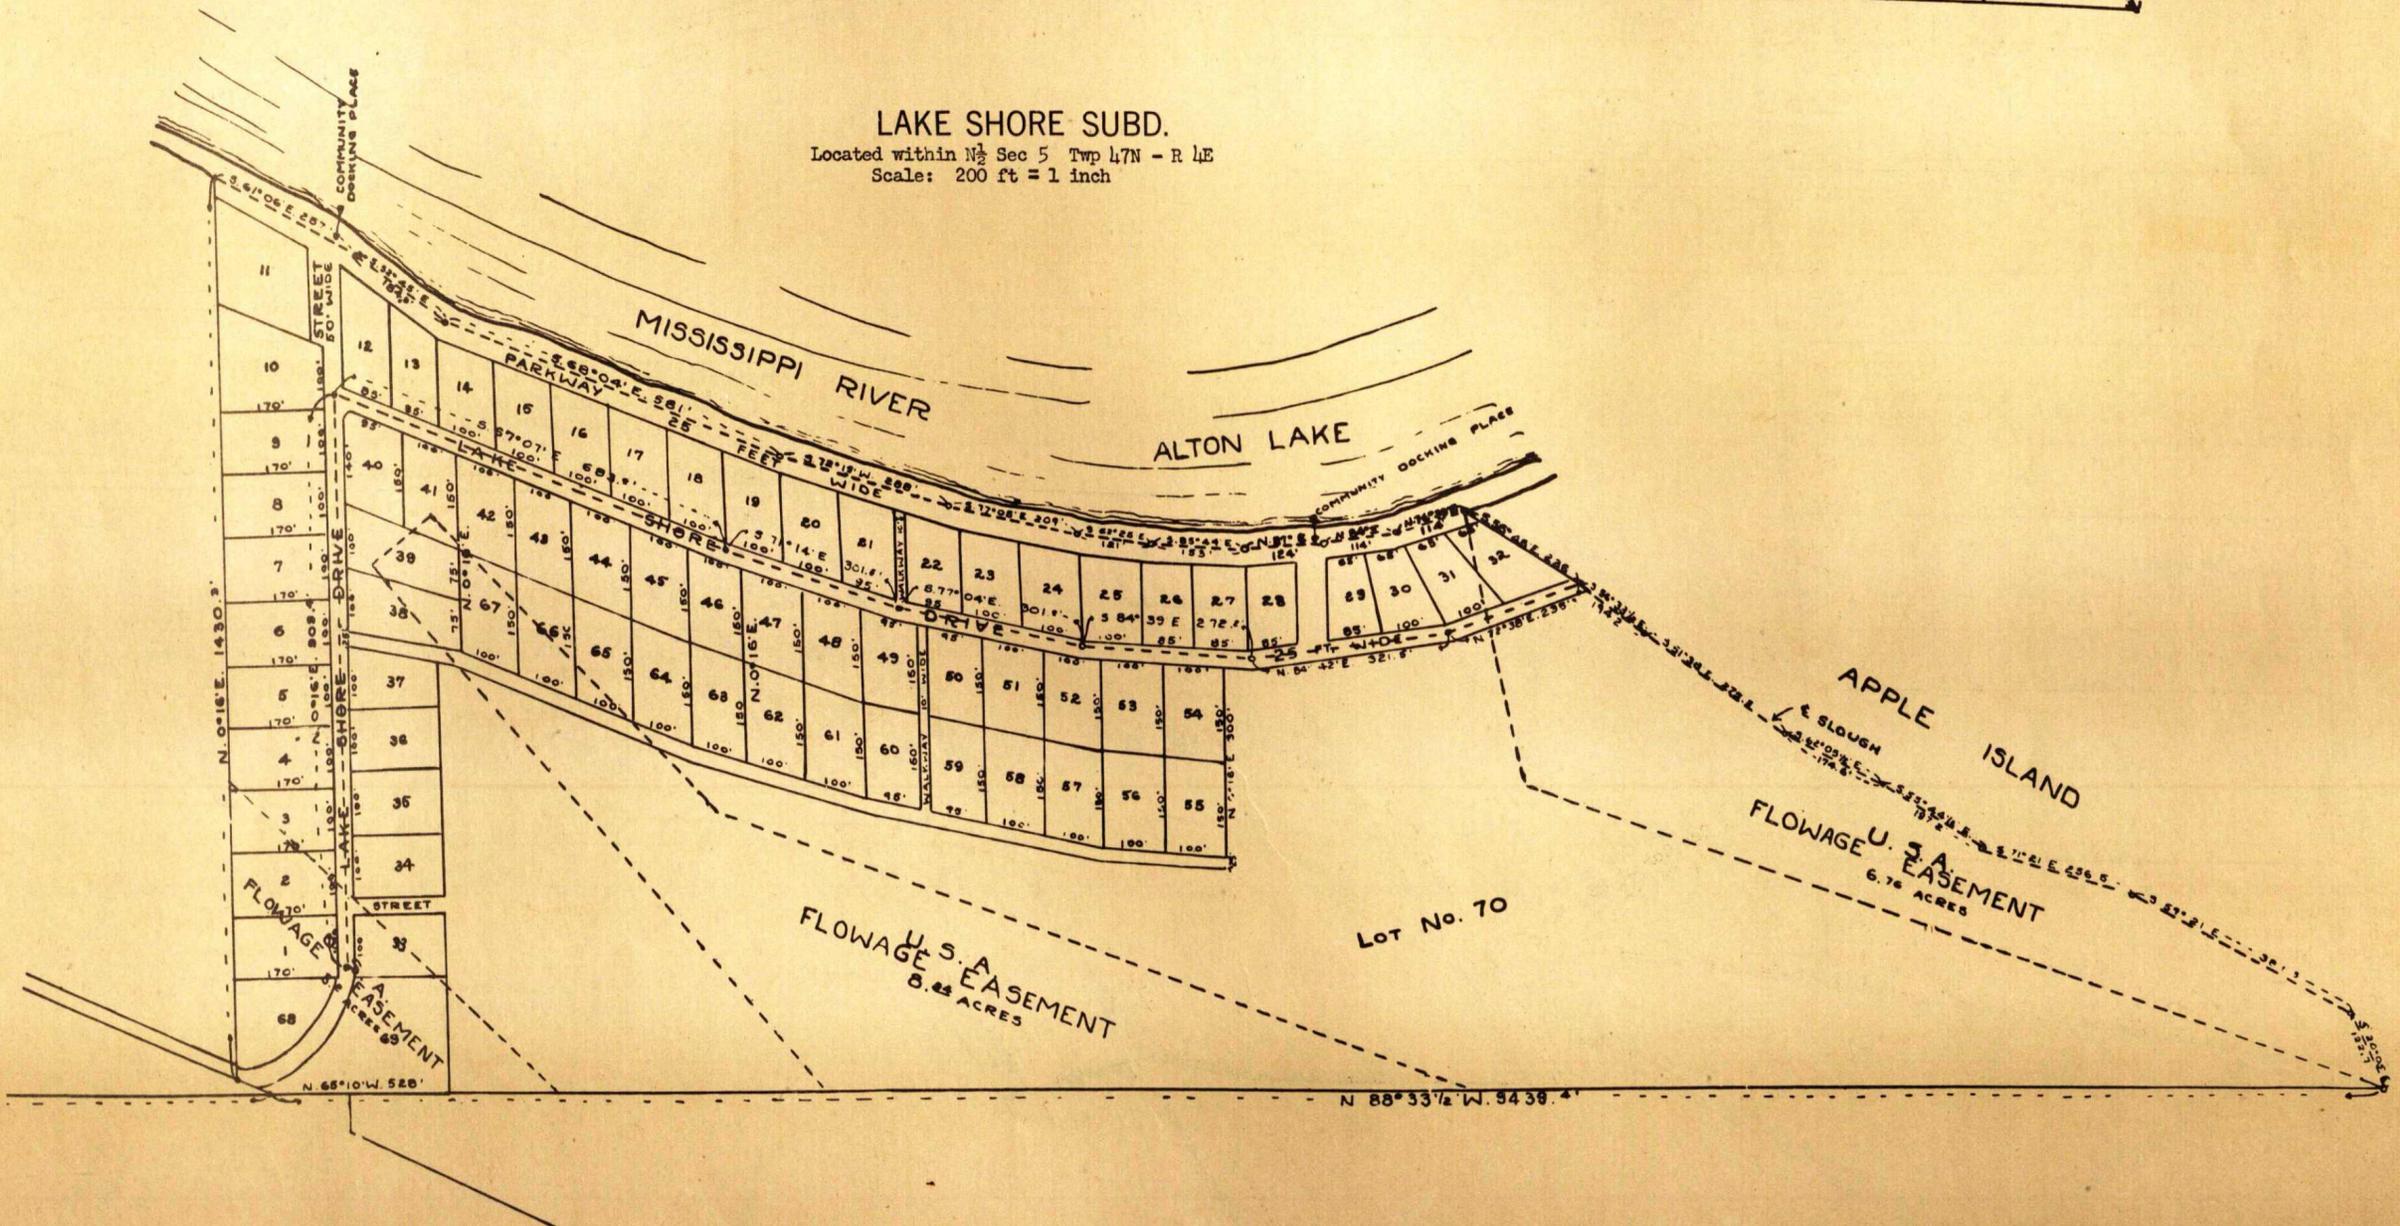

# GILMORE

Located within Twp 47N - R 2E  
Scale: 200ft = 1 inch





# CAVE SPRING SUBDIVISION

Located within NE 1/4 Sec 34 and part of  
Survey 979, Twp 47N - R 4E  
Scale: 200ft = 1 inch

Survey 979

MO. U. S. HIGHWAY NO. 40

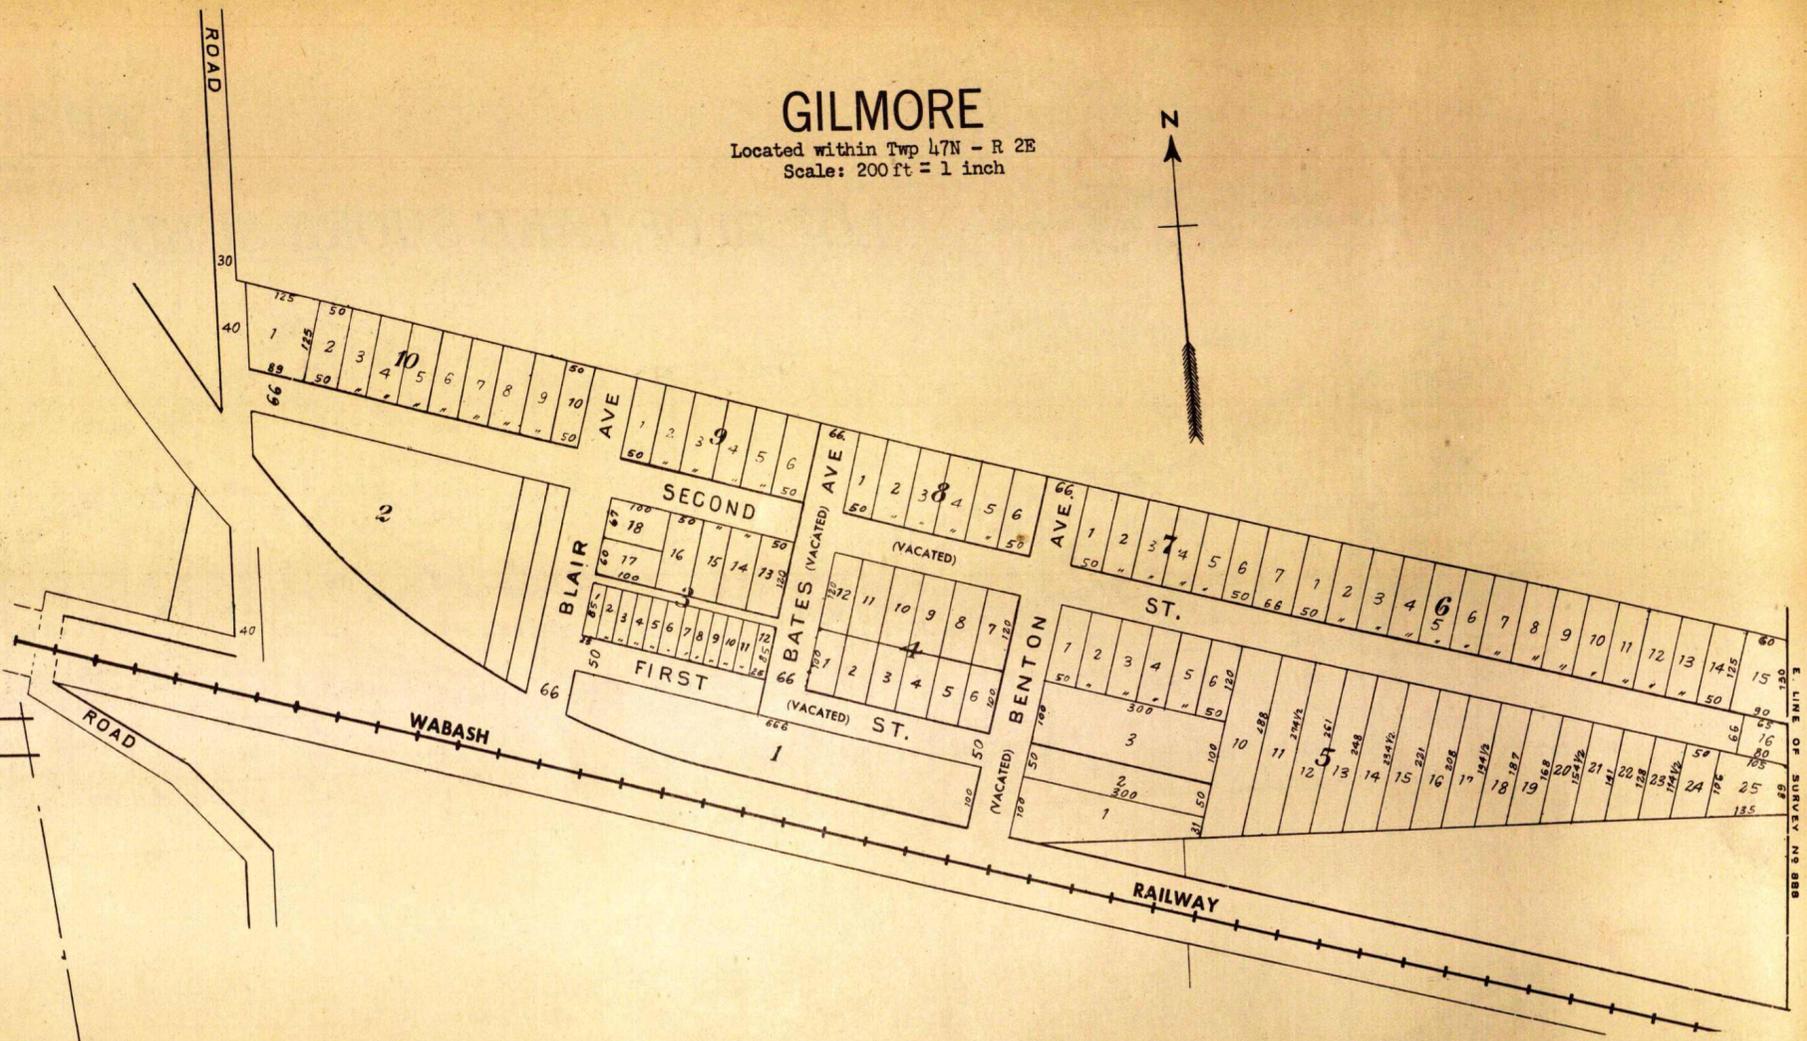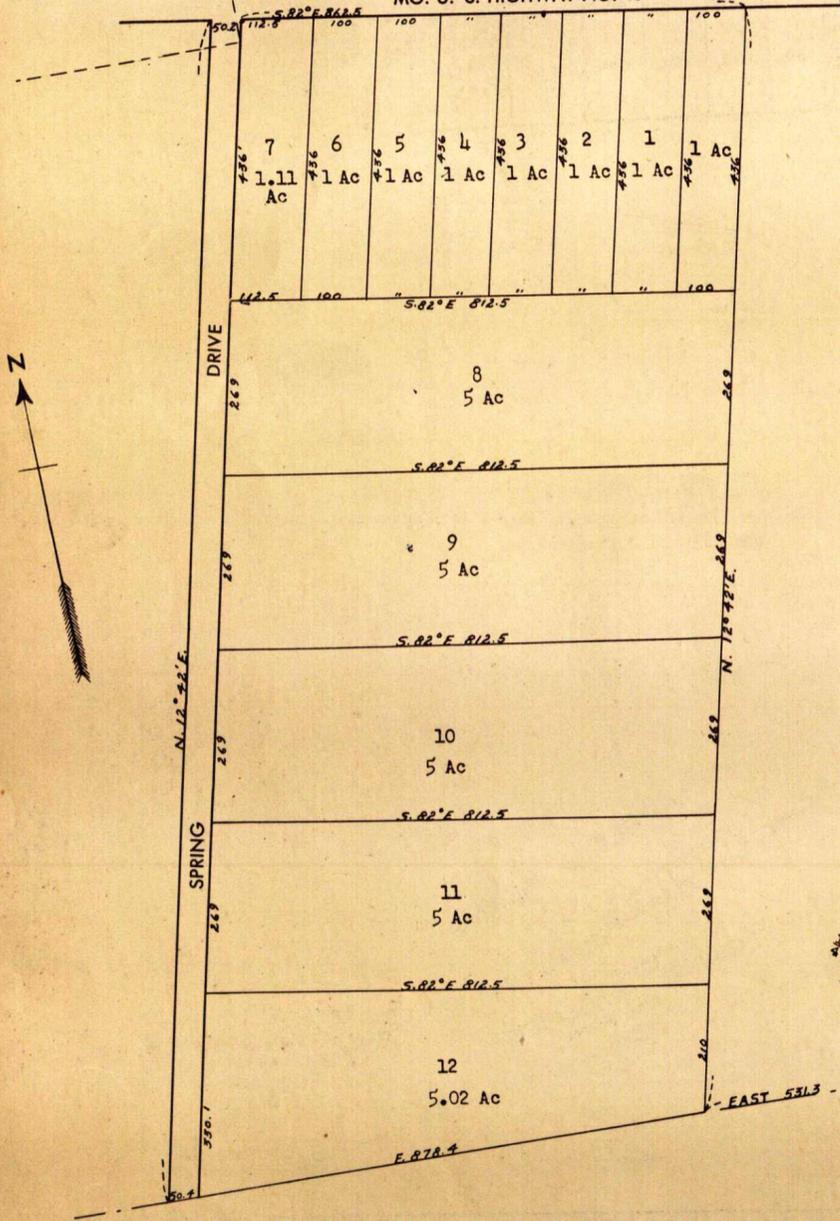


# NORTH SHORE YACHT CLUB GROUNDS

Located within NW 1/4 Sec 17 Twp 48N - R 5E  
Scale: 200ft = 1 inch

Sec. 8      Sec. 9

Sec. 17    Sec. 16

1/4 Sec Cor at SE Cor  
NE 1/4 Fr 1 Sec 34

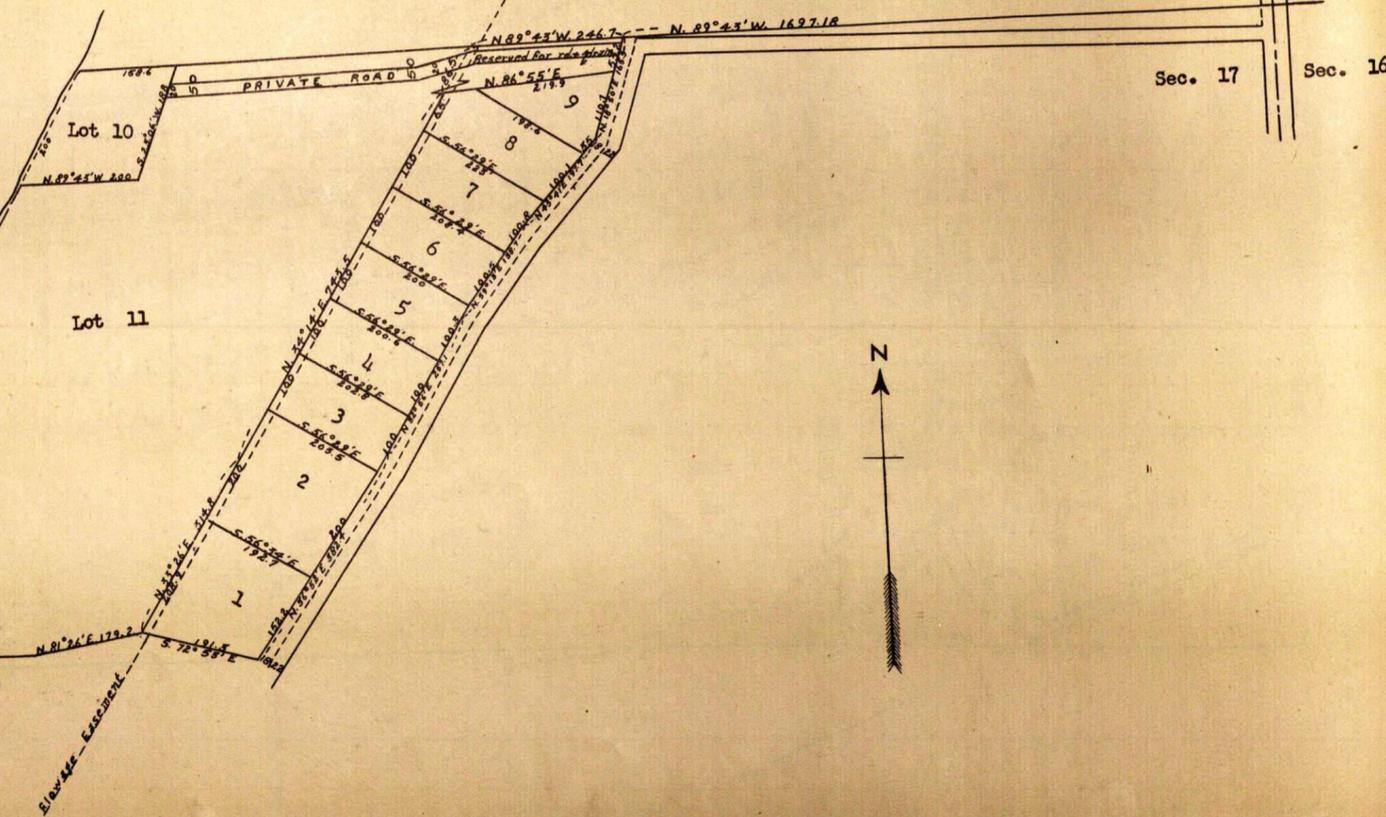


TOWN OF ORCHARD FARM

Dwiggins, Earl & Mary Lots 1 to 4  
 Frank, Edward Lot 5  
 Frank, E. J. & Marie Lot 6  
 Wilke, Louis Pt. Lot 7  
 Schoene, Edgar Pt. Lot 8 & 9  
 Meyer, Fred H. Lots, 10, 11 14 & Pt. 15  
 Achelpohl, Richard & Wife Pt. Lot 15 & 16  
 Meyer, Gus A. Lots 12 & 13

Kisker, Henry & Florence

ORCHARD FARM

Located within Sec. 34 Twp 48N - R 5E  
 Scale: 200 ft = 1 inch

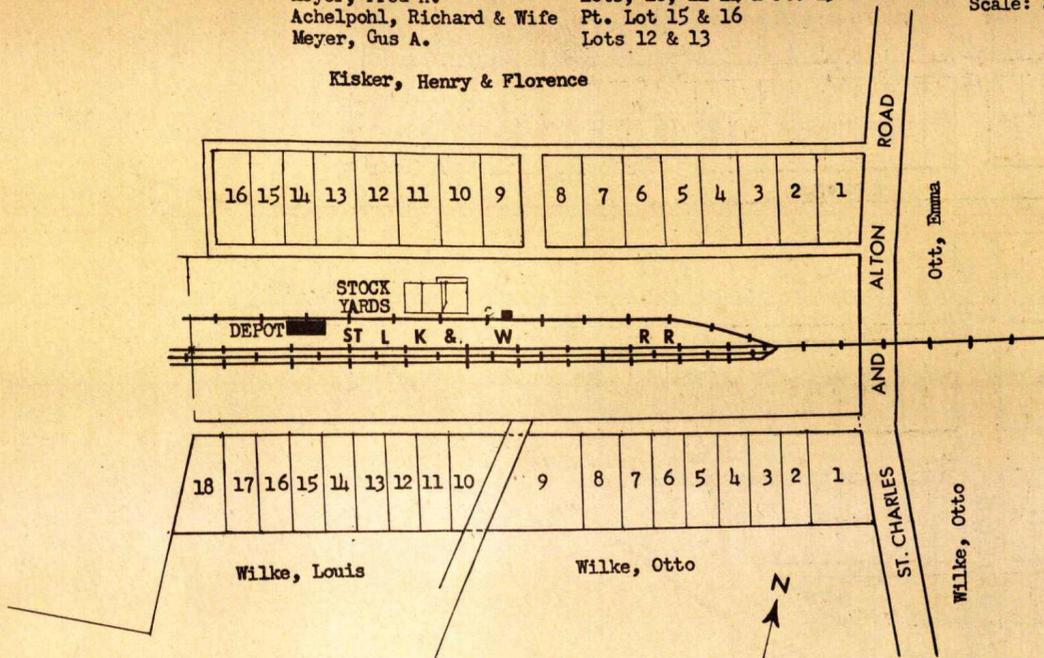


SOUTHERN ADDITION

Meyer, Fred H. Lots 1 & 2  
 Wilke, Otto Lot 3  
 Wilke, Mrs. Minnie Lot 4  
 McCue, Esther Marie Lot 5  
 Wilke, Mrs. Minnie Lots 7 to 18


BOSCHERTOWN

Located within Sec. 16 Twp 47N - R 5E  
 Scale: 200 ft = 1 inch

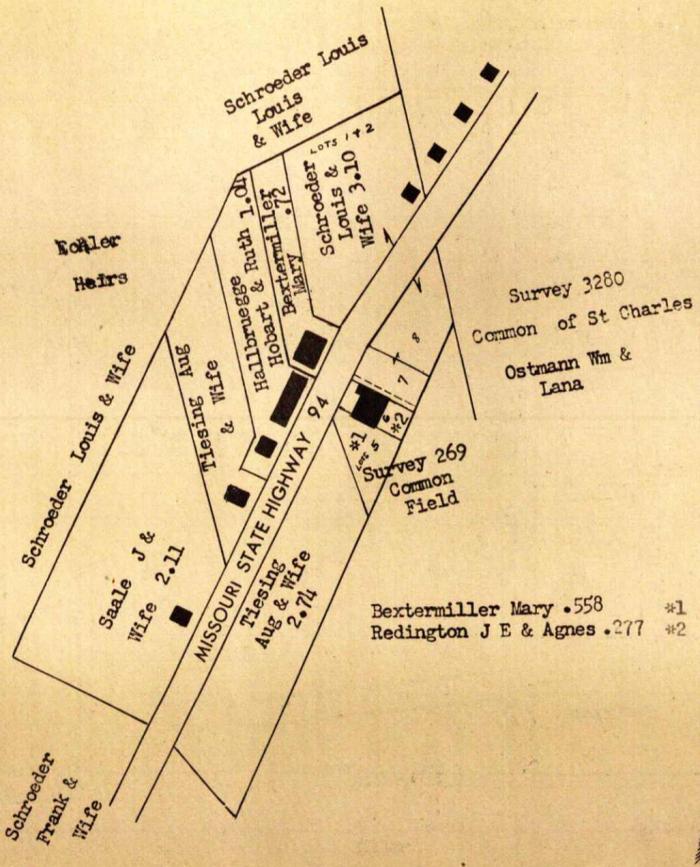


HARVESTER

Located within Sec. 16 Twp 46N - R 4E  
 Scale: 200 ft = 1 inch

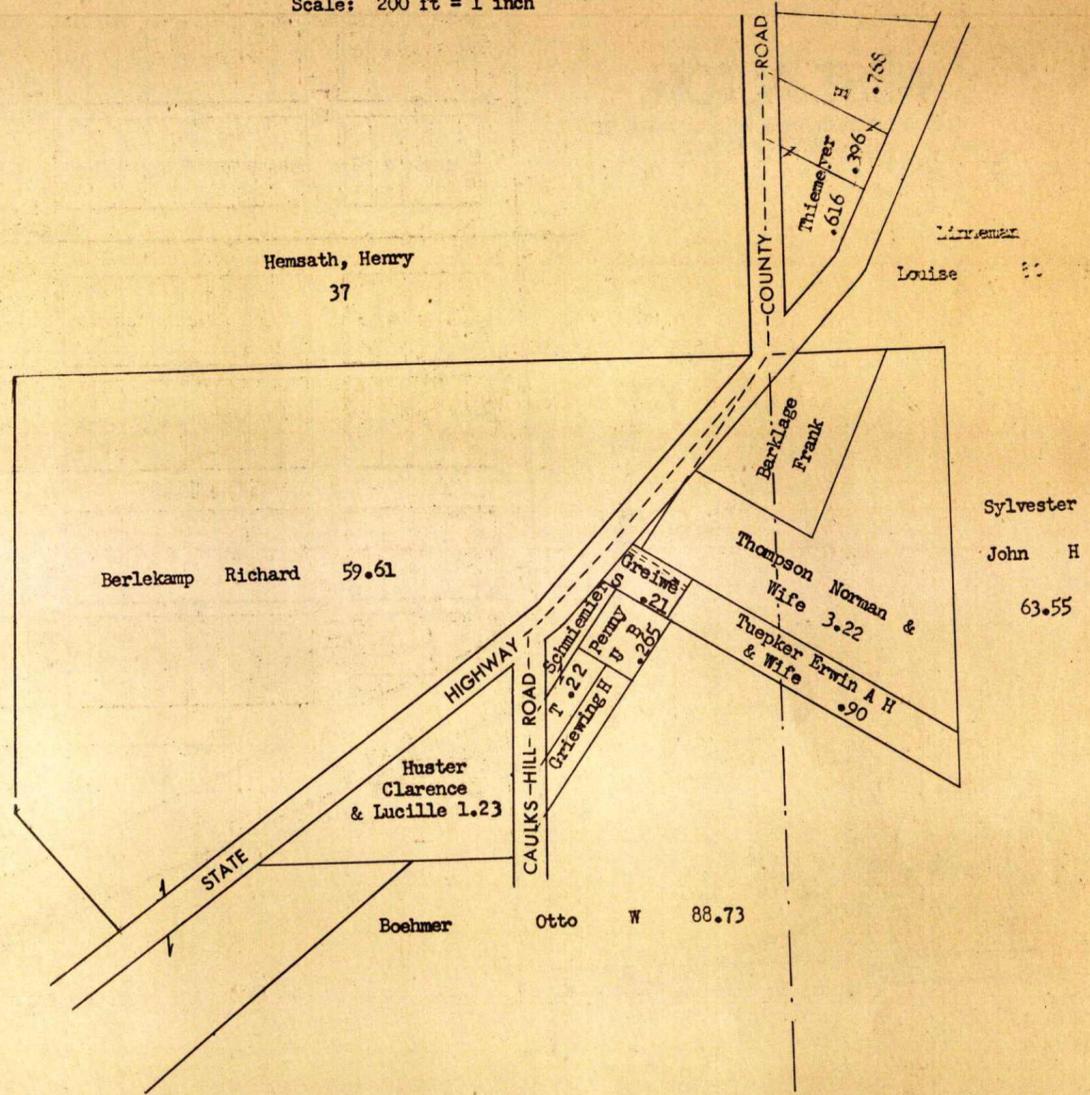



COUNTRY ACRES

A Subdivision located within  
 E1/4 Sec 34 Twp 47N - R 4E  
 Scale: 200ft = 1 inch

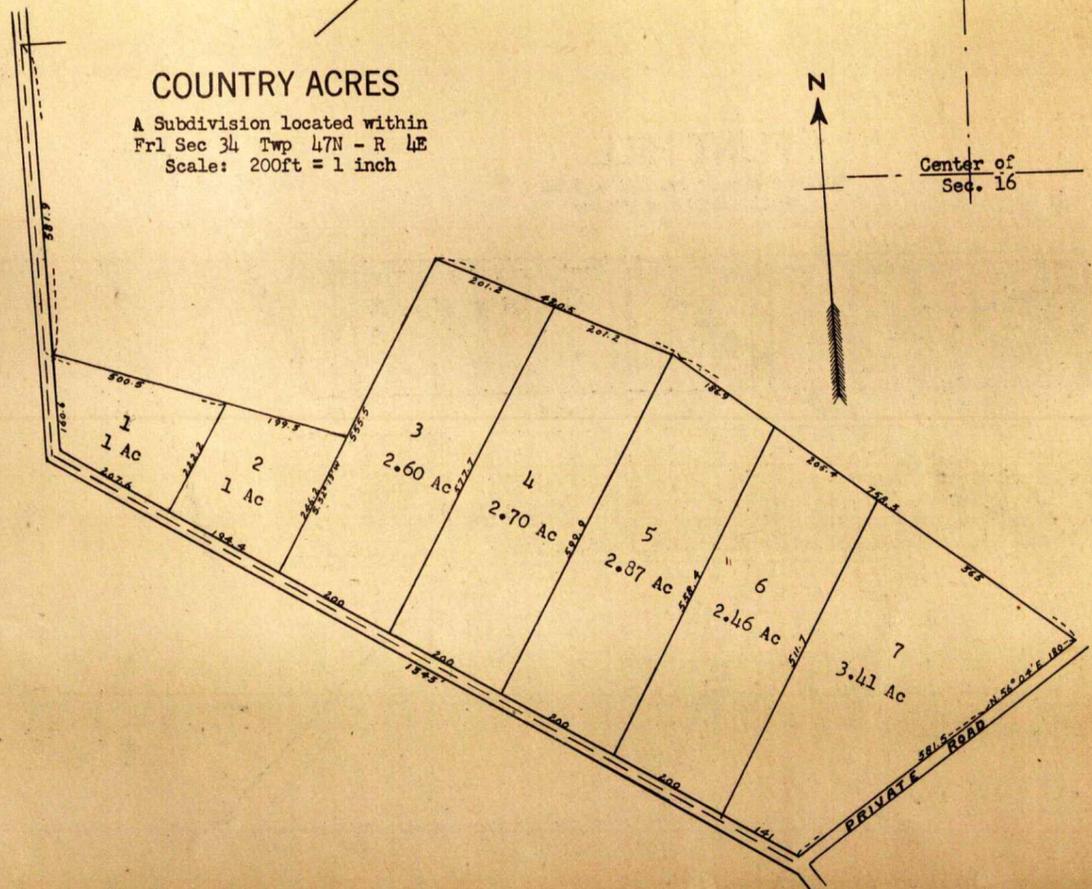


# WEST ALTON

Located within Twps 47 & 48N - R 7E  
Scale: 200 ft = 1 inch

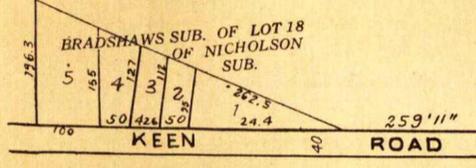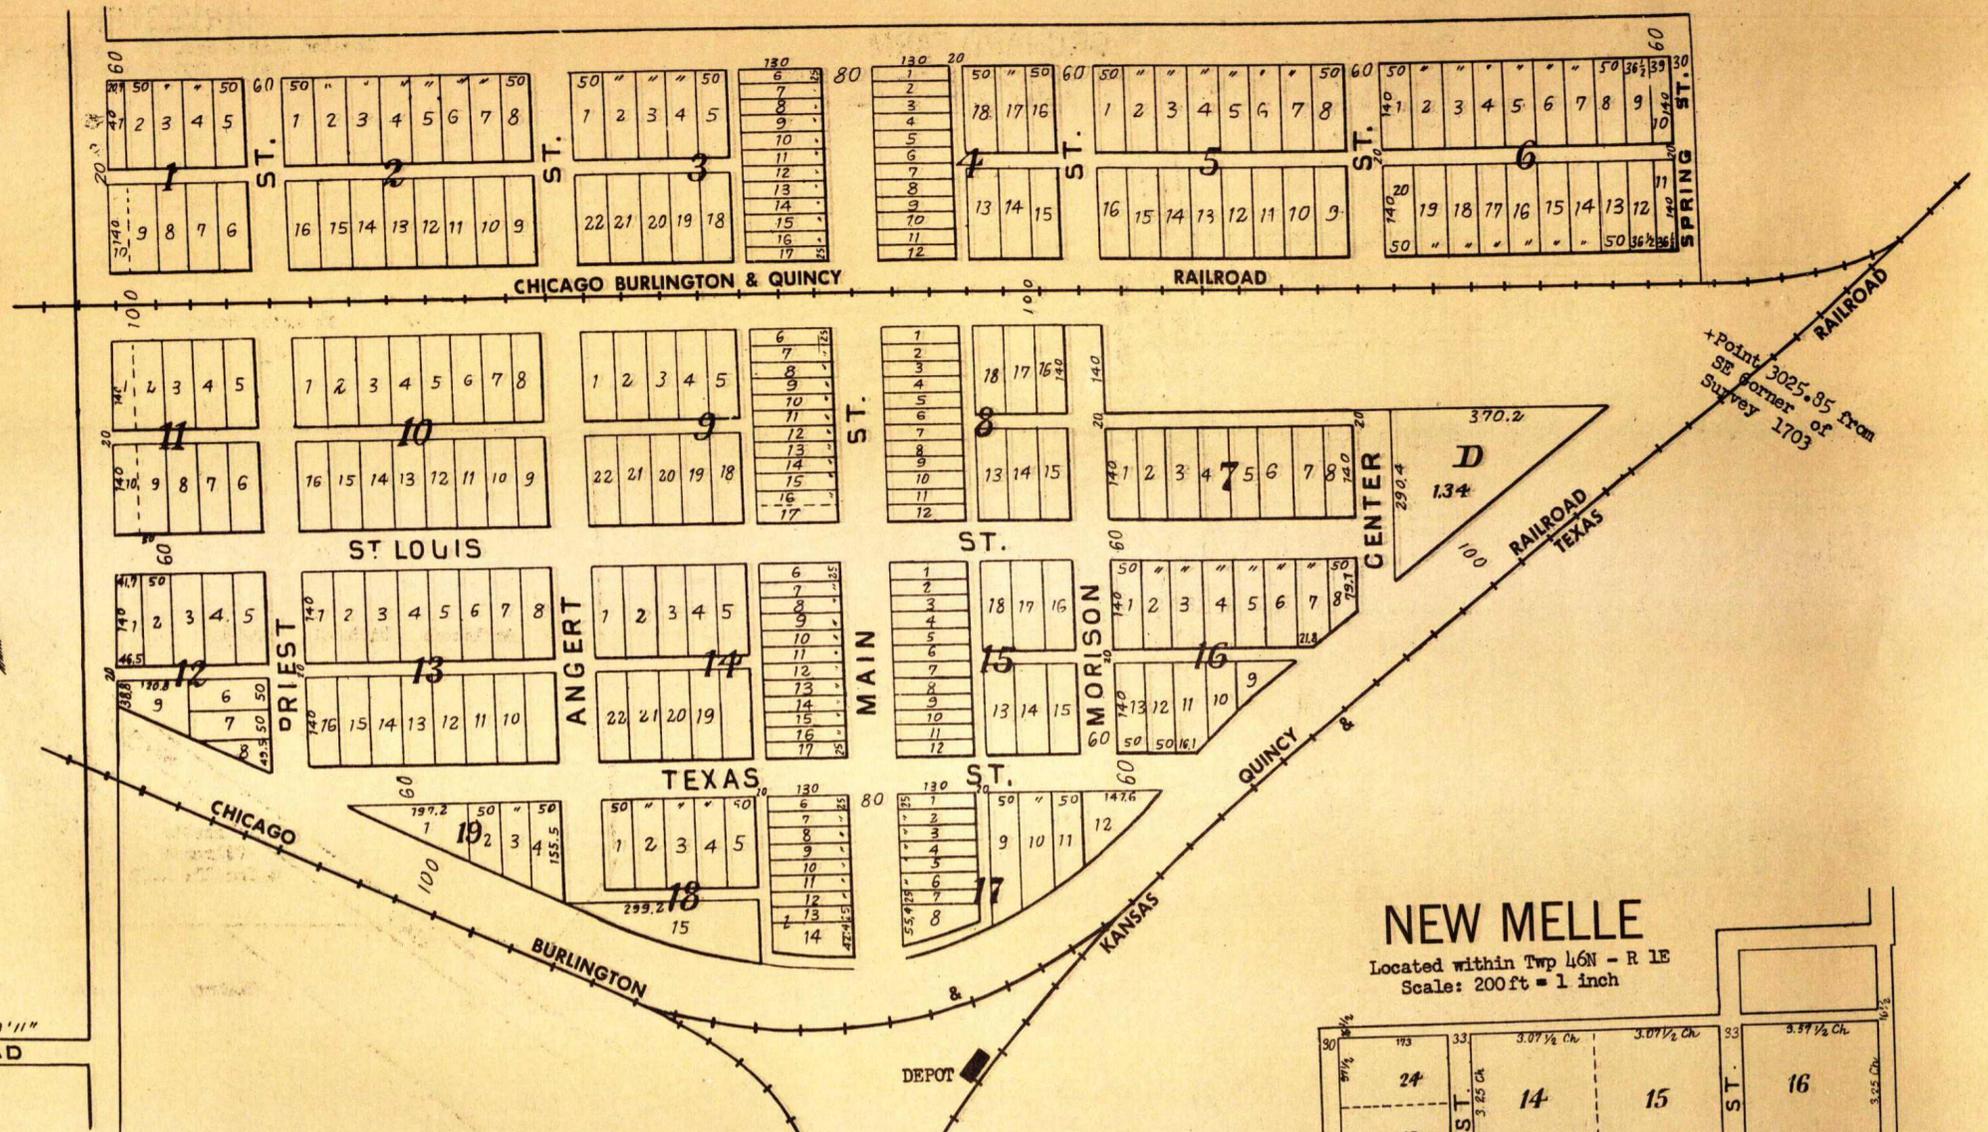


# FLINT HILL

Located within Twp 47N - R 1E  
Scale: 200 ft = 1 inch

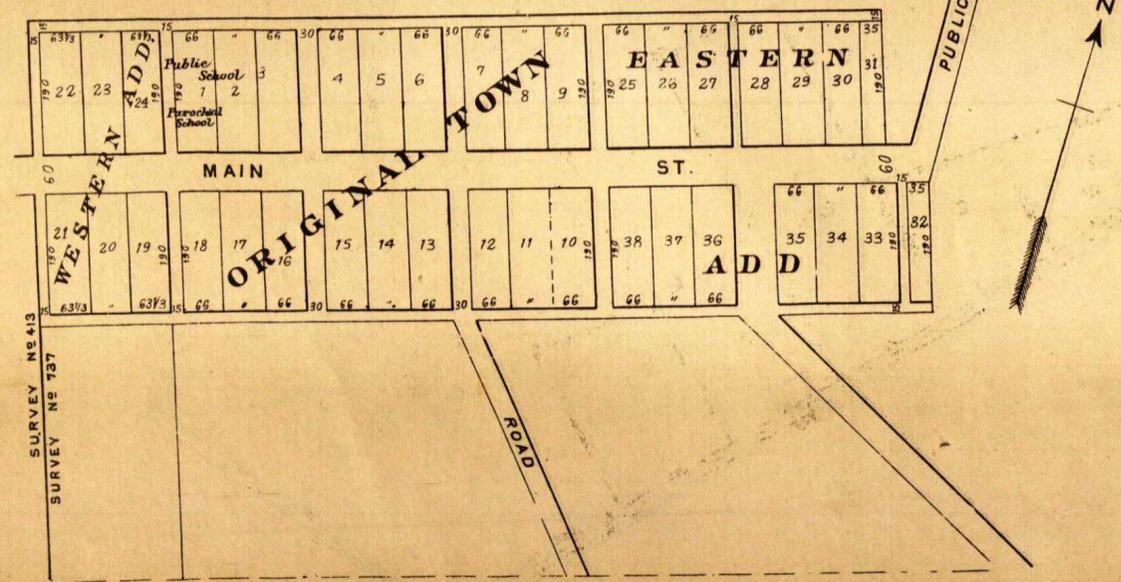

# NEW MELLE

Located within Twp 46N - R 1E  
Scale: 200 ft = 1 inch

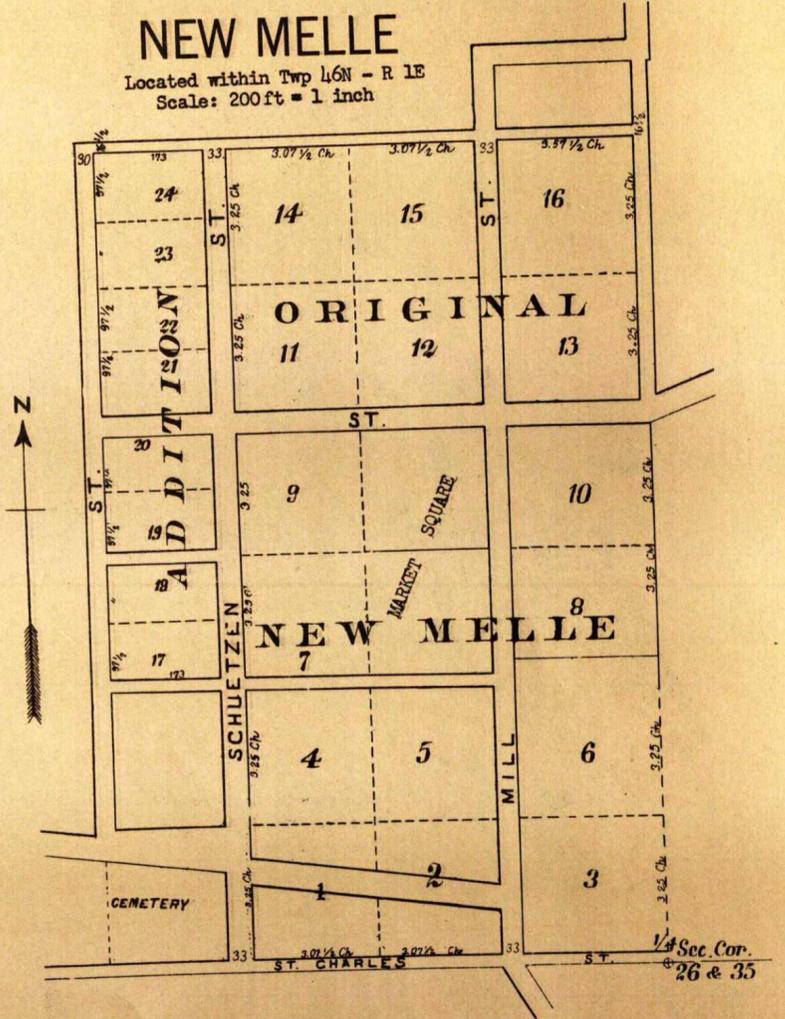

Sec 36 T 48N - R 4E  
Sec 1 T 47N - R 4E

### SOUTH SHORE

Located within NW 1/4 Sec 1 Twp 47N - R 4E  
Scale: 200ft = 1 inch





### KAMPVILLE BEACH

A Subdivision located within  
NW 1/4 Sec 1 Twp 47N - R 4E  
Scale: 200ft = 1 inch

### PAULDINGVILLE


Located within Twp 46N - R 1E  
Scale: 200ft = 1 inch

Cent of  
Sec. 6

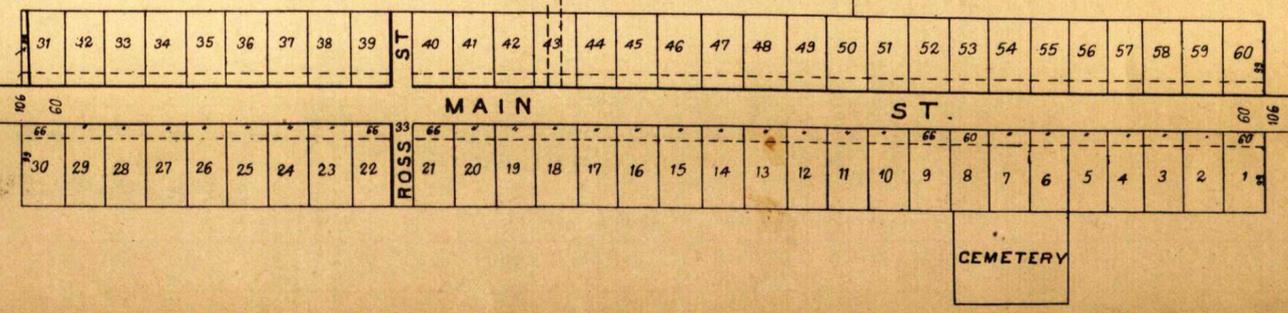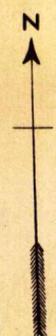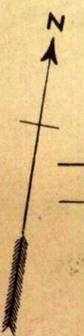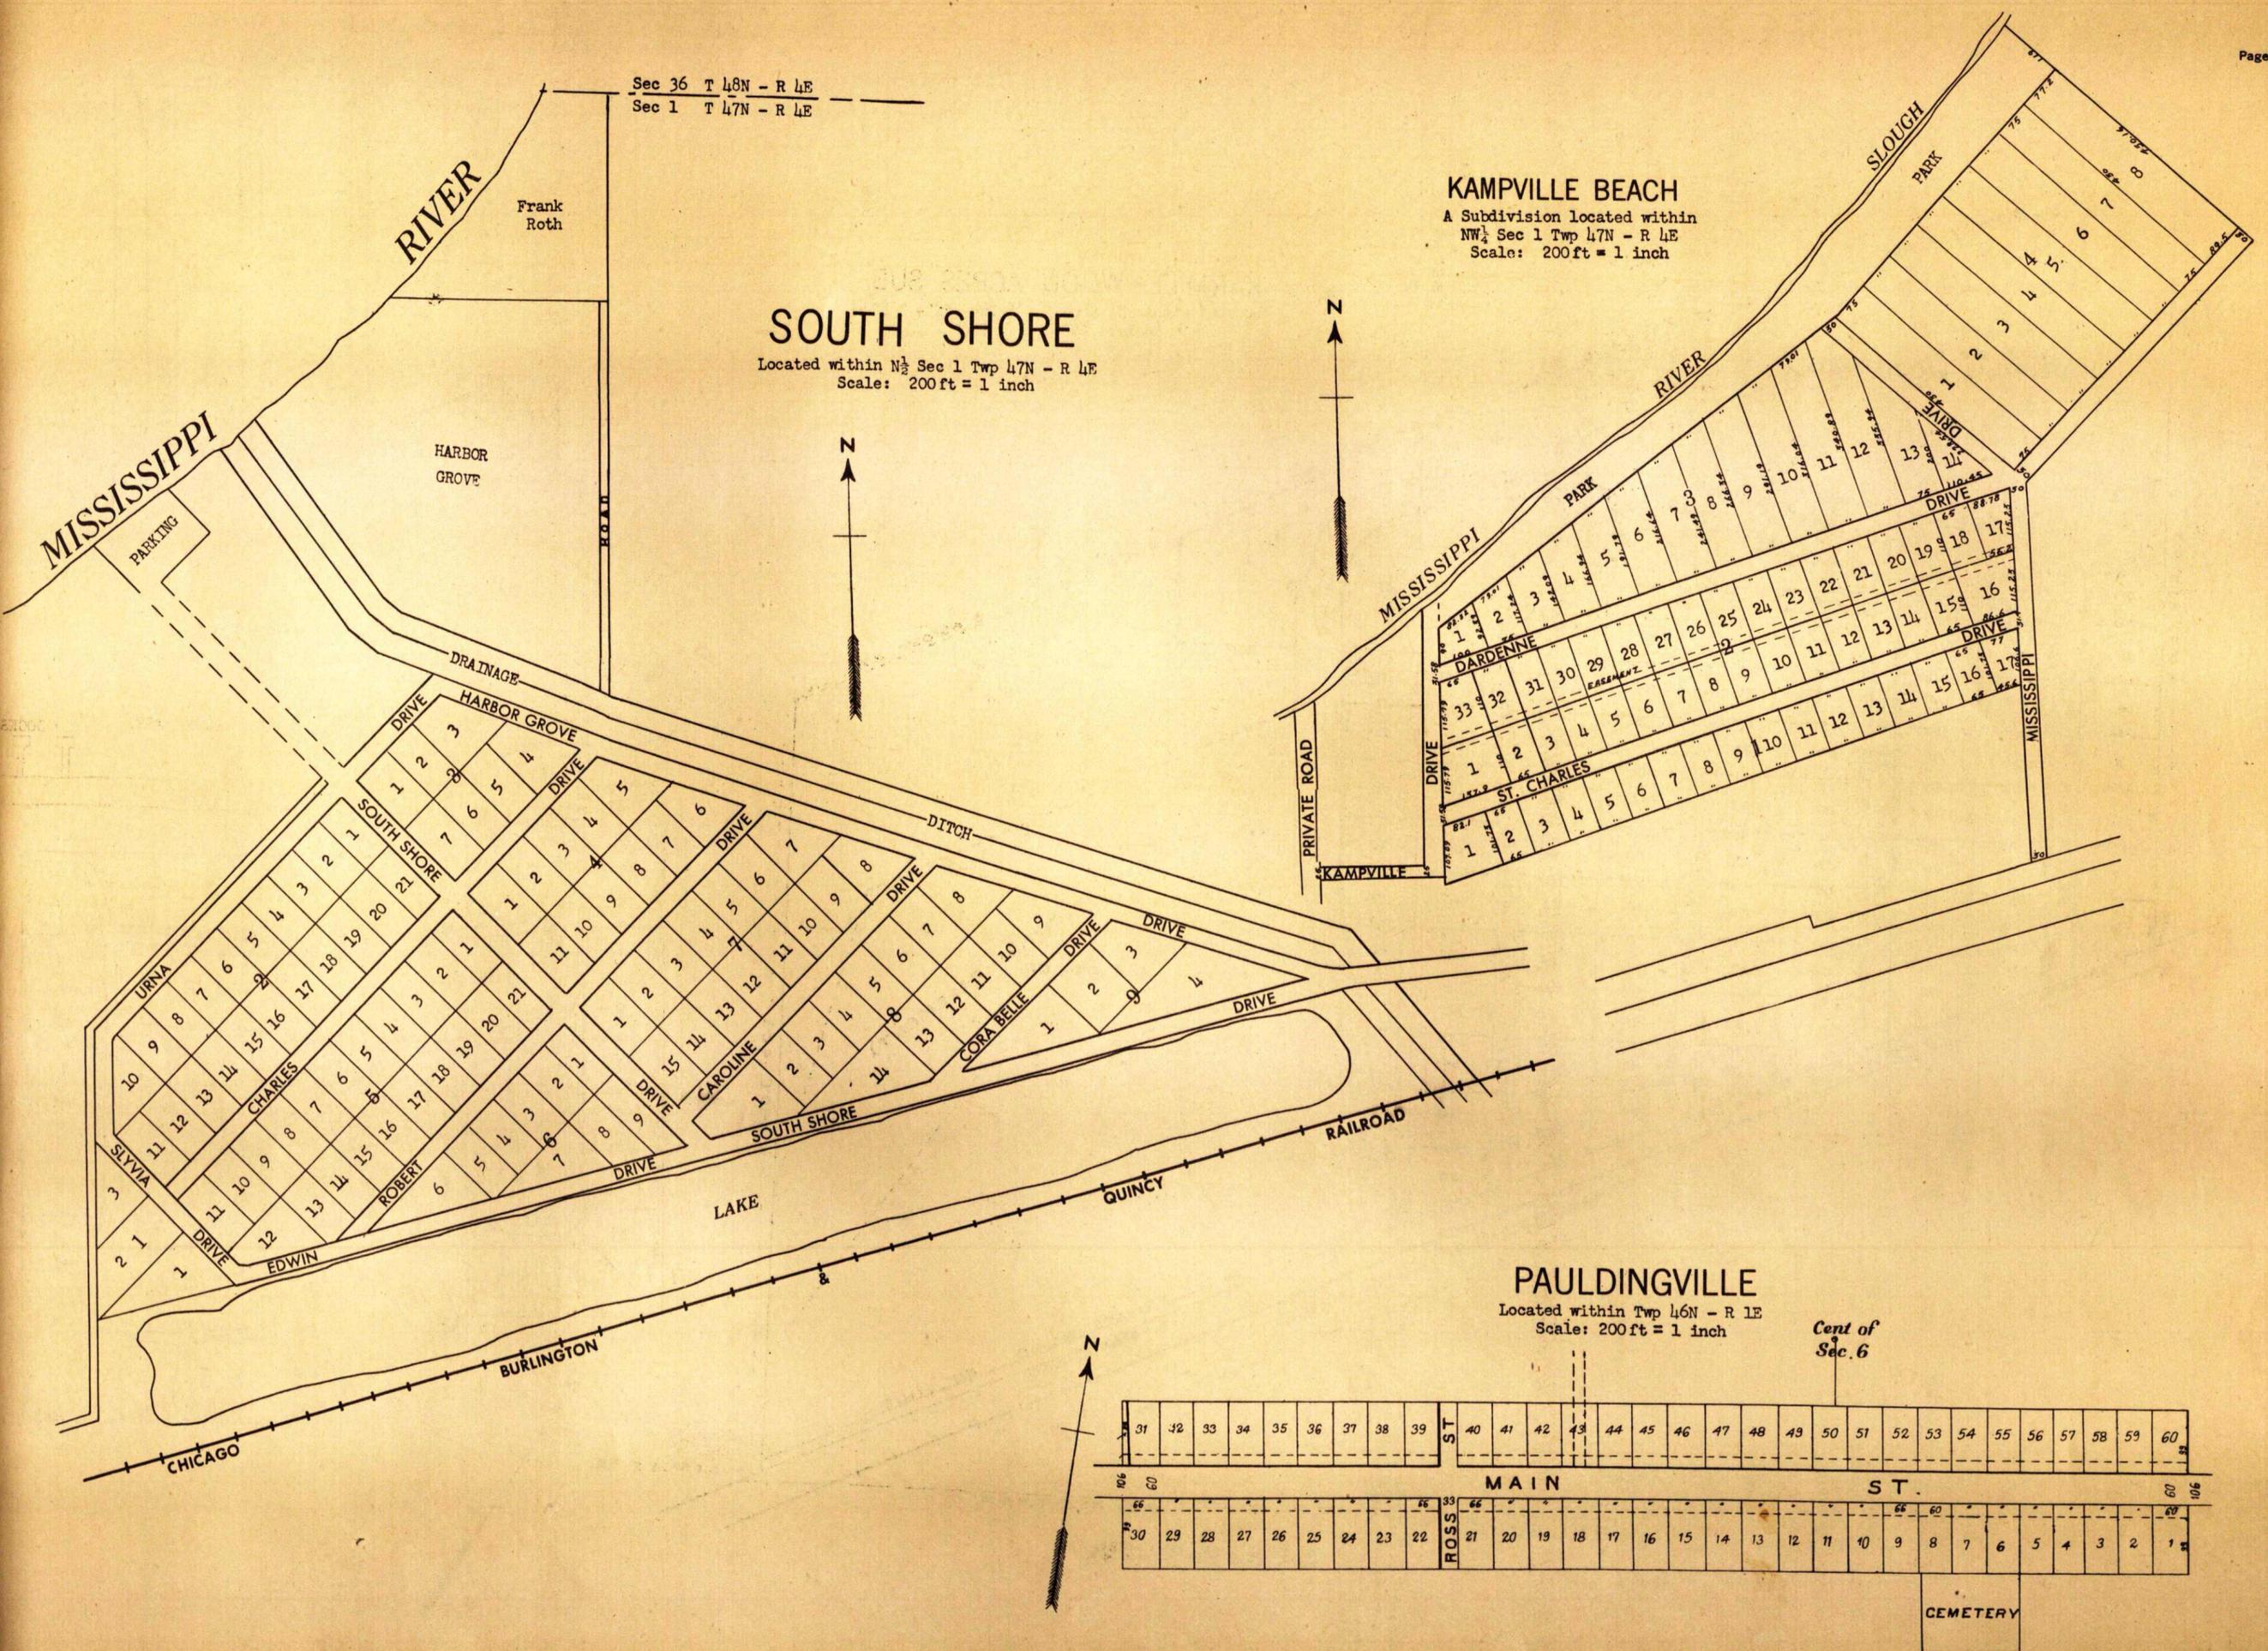

### MATSON


Located within Sec 34 Survey 20  
Twp 45N - R 2E  
Scale: 200 ft = 1 inch

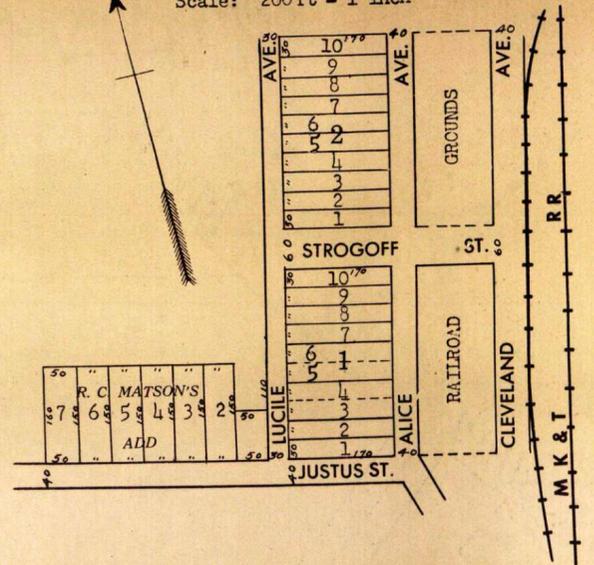

This map has been approved by


### HARBOR POINT VILLAGE

Located within Secs 22 & 26 Twp 48N - R 7E  
Scale: 200 ft = 1 inch

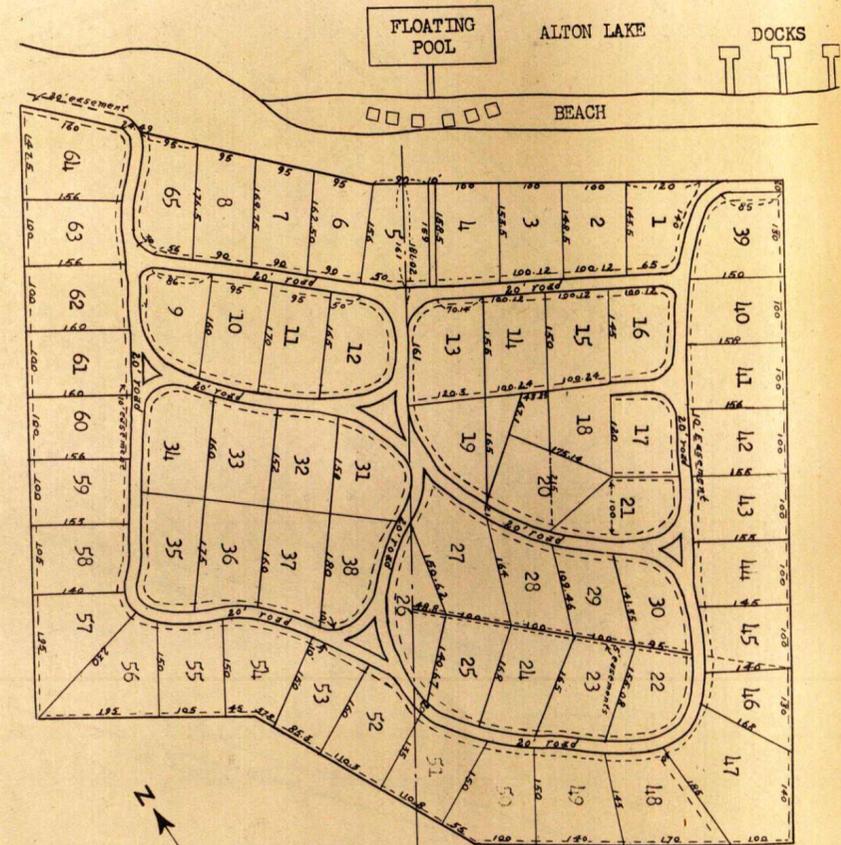

### KARMILL-WOOD ACRES SUB


Located within N<sup>1</sup>/<sub>2</sub> Secs 5 & 6 Twp 47N - R 4E  
Scale: 200 ft = 1 inch

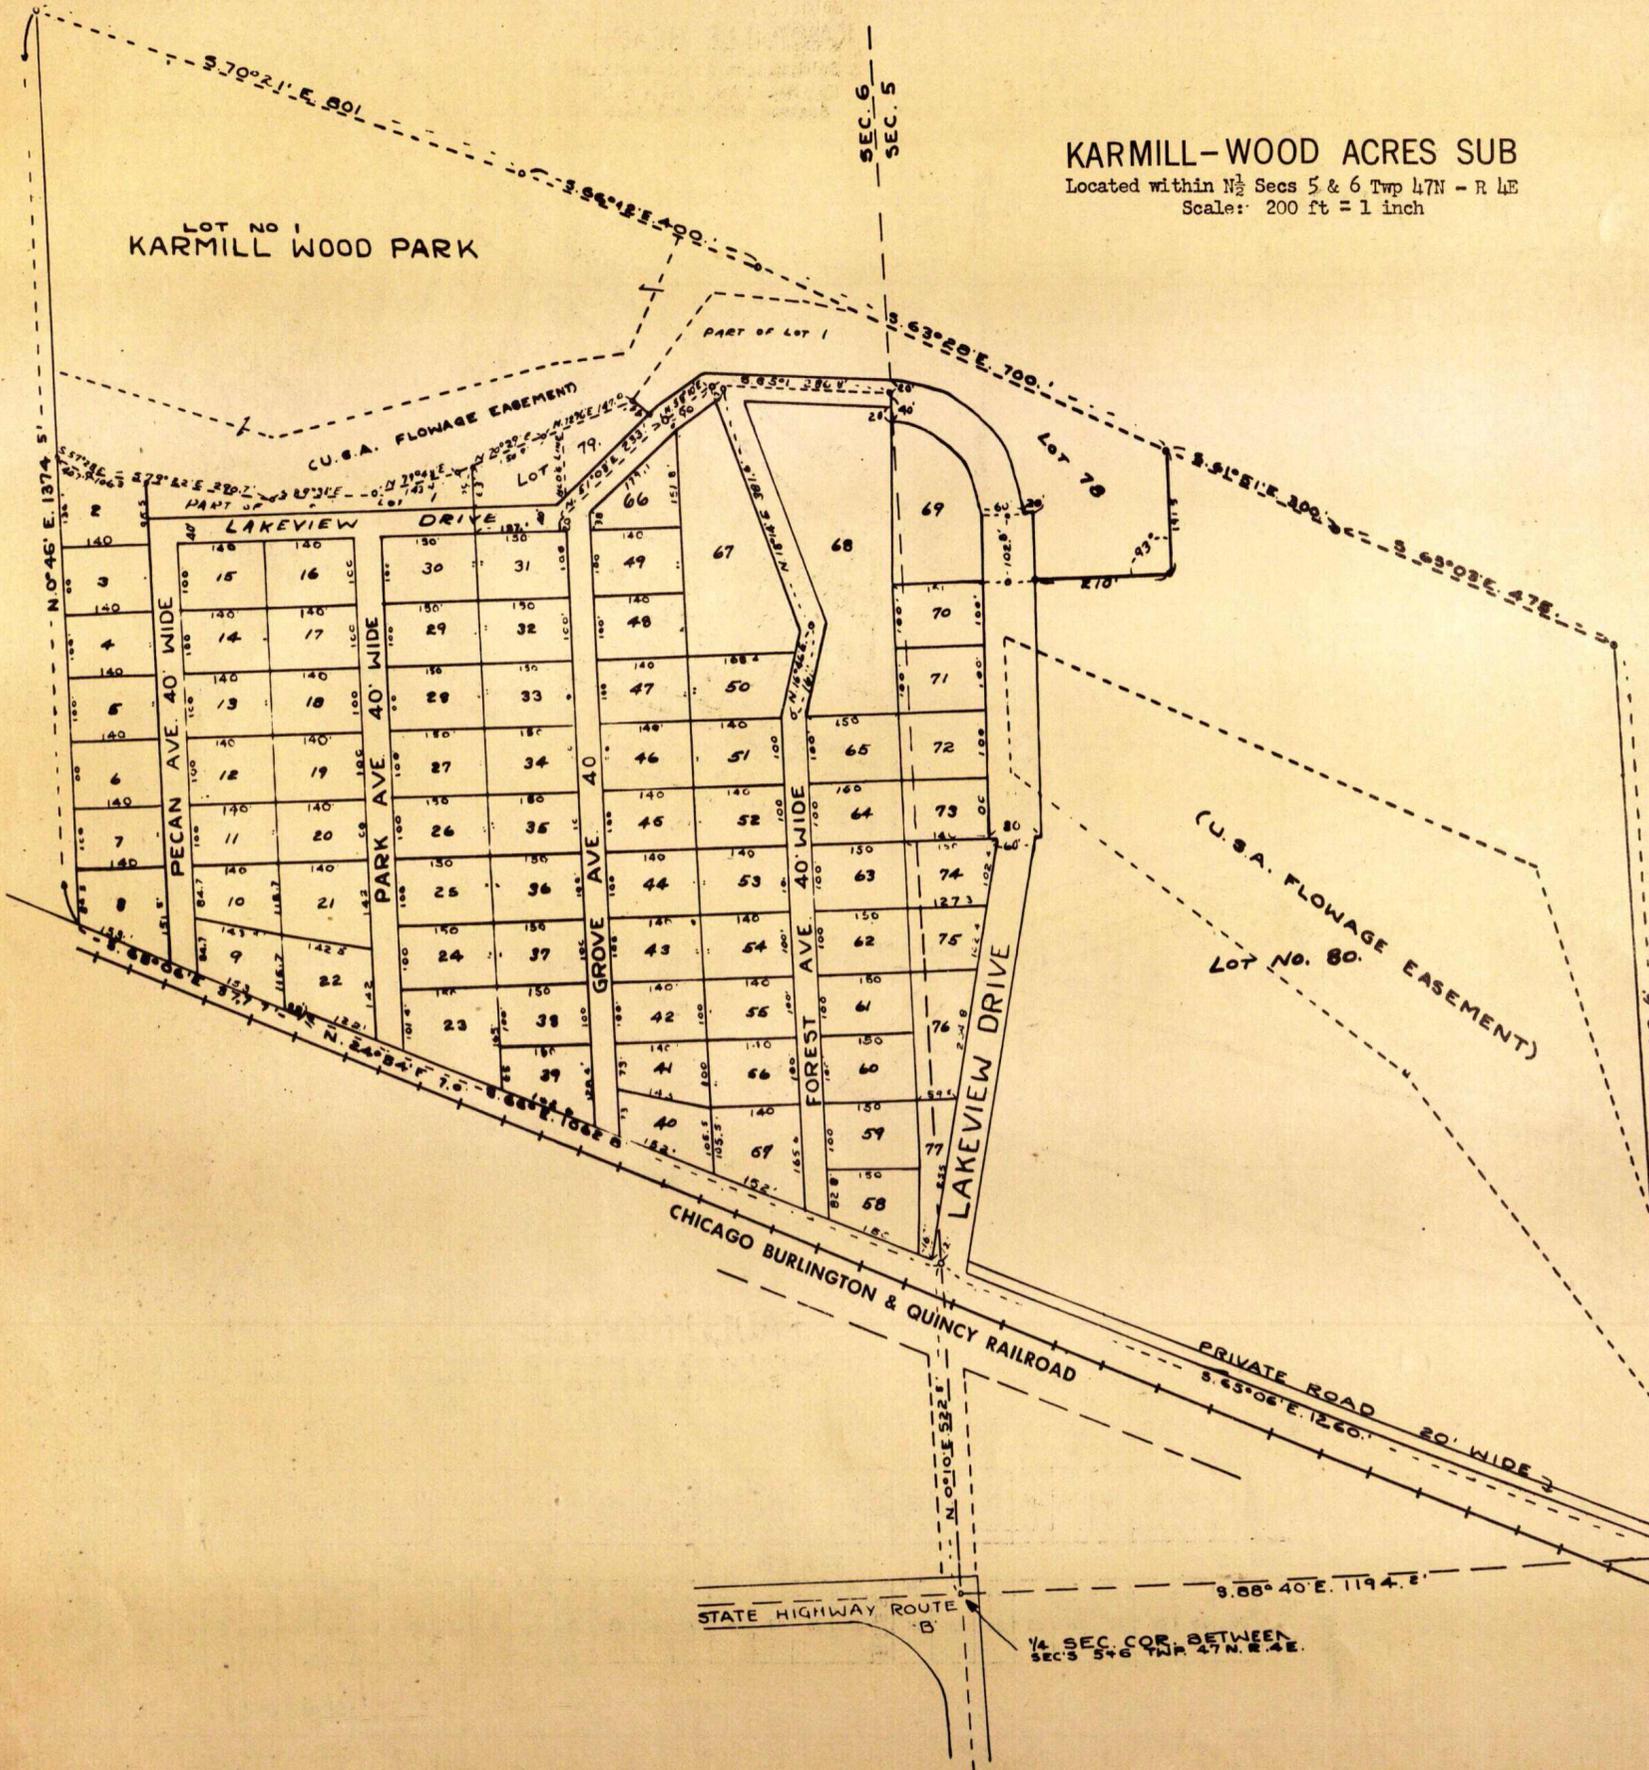

1/4 SEC. COR. BETWEEN  
SECS 5 & 6 TWP 47N. R. 4E.


# RECREATION PARK

A Subdivision located within  
Secs 8 & 9 Twp 48N - R 6E  
Scale: 200ft = 1 inch

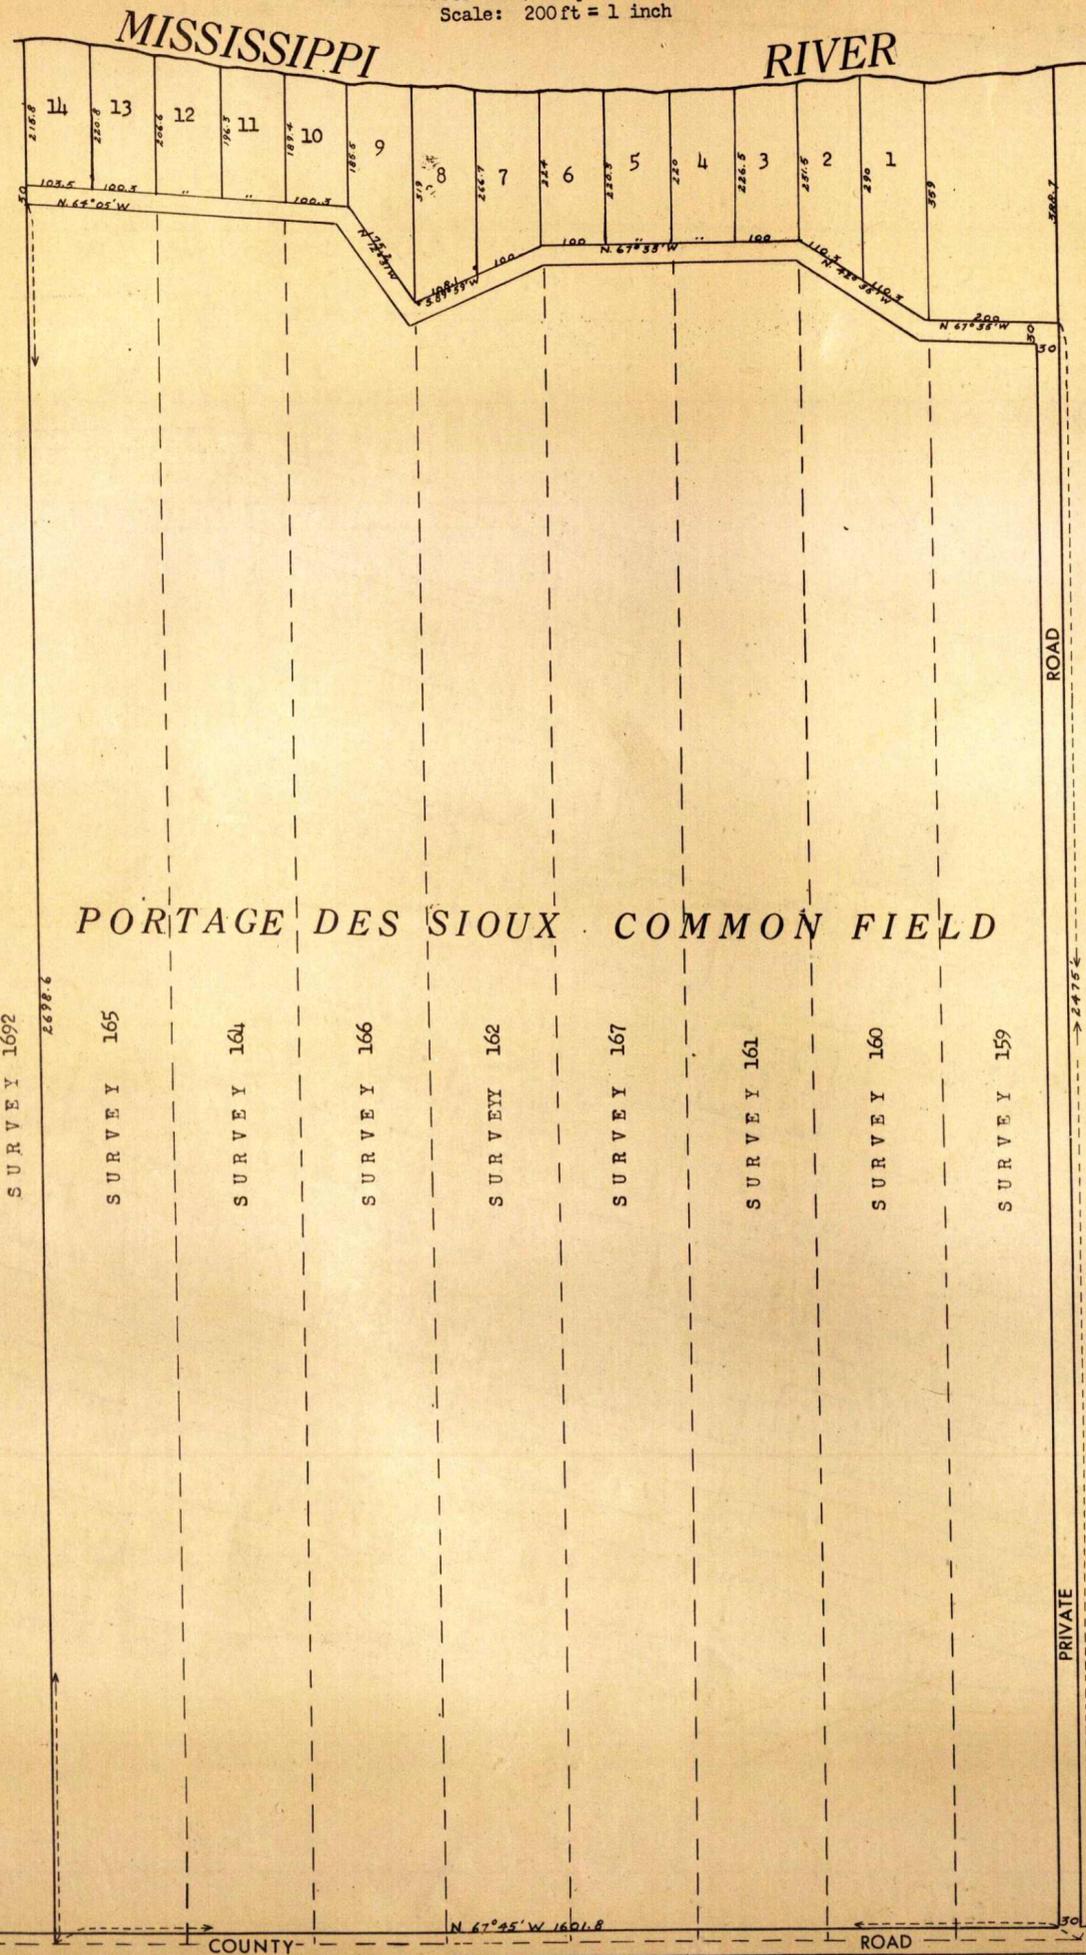


# DEFIANCE


Located within Twp 45N - R 2E  
Scale: 200ft = 1 inch

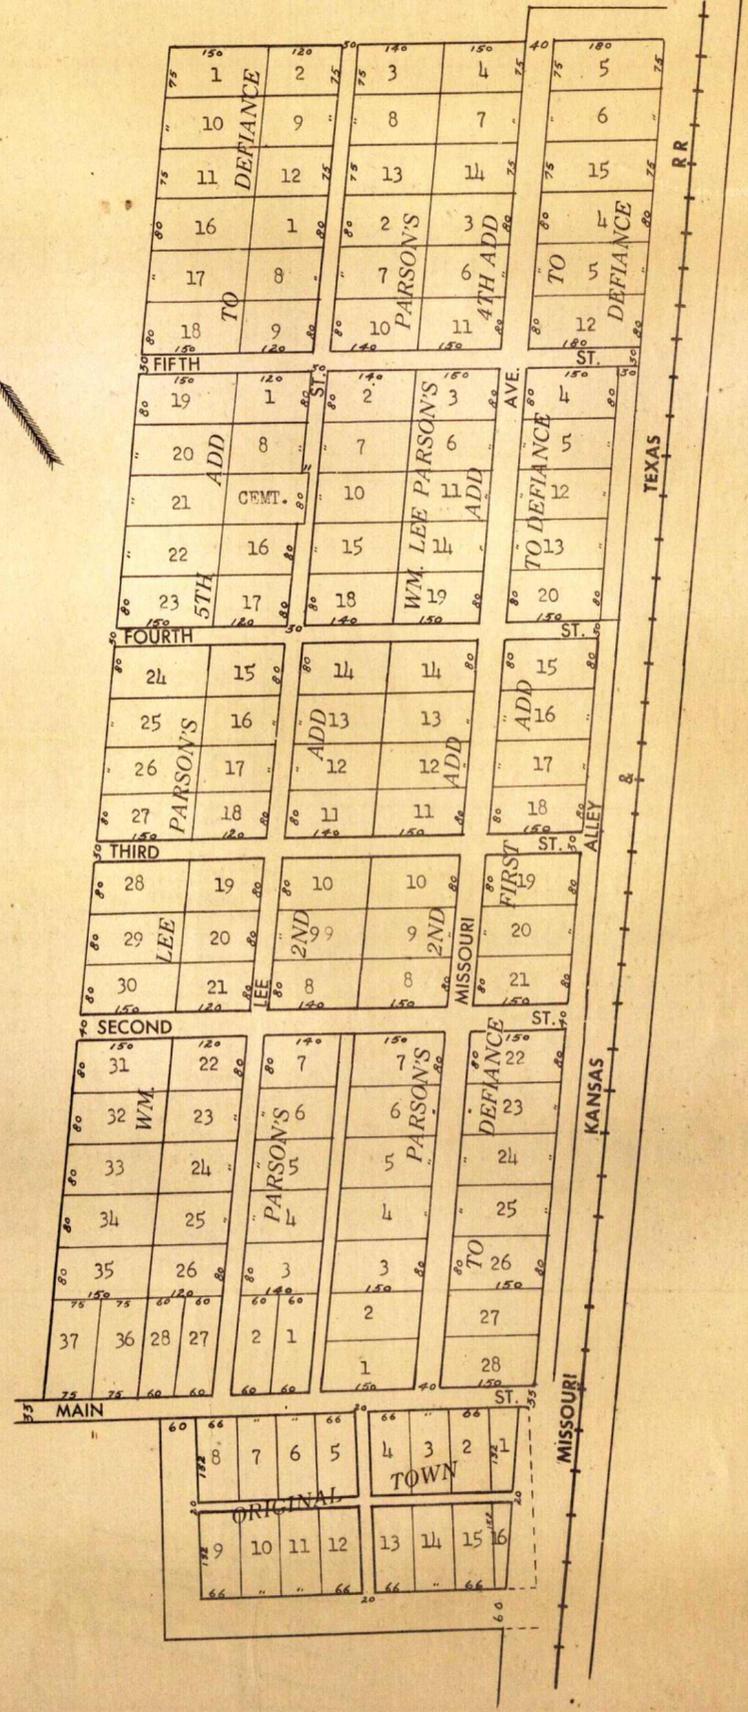



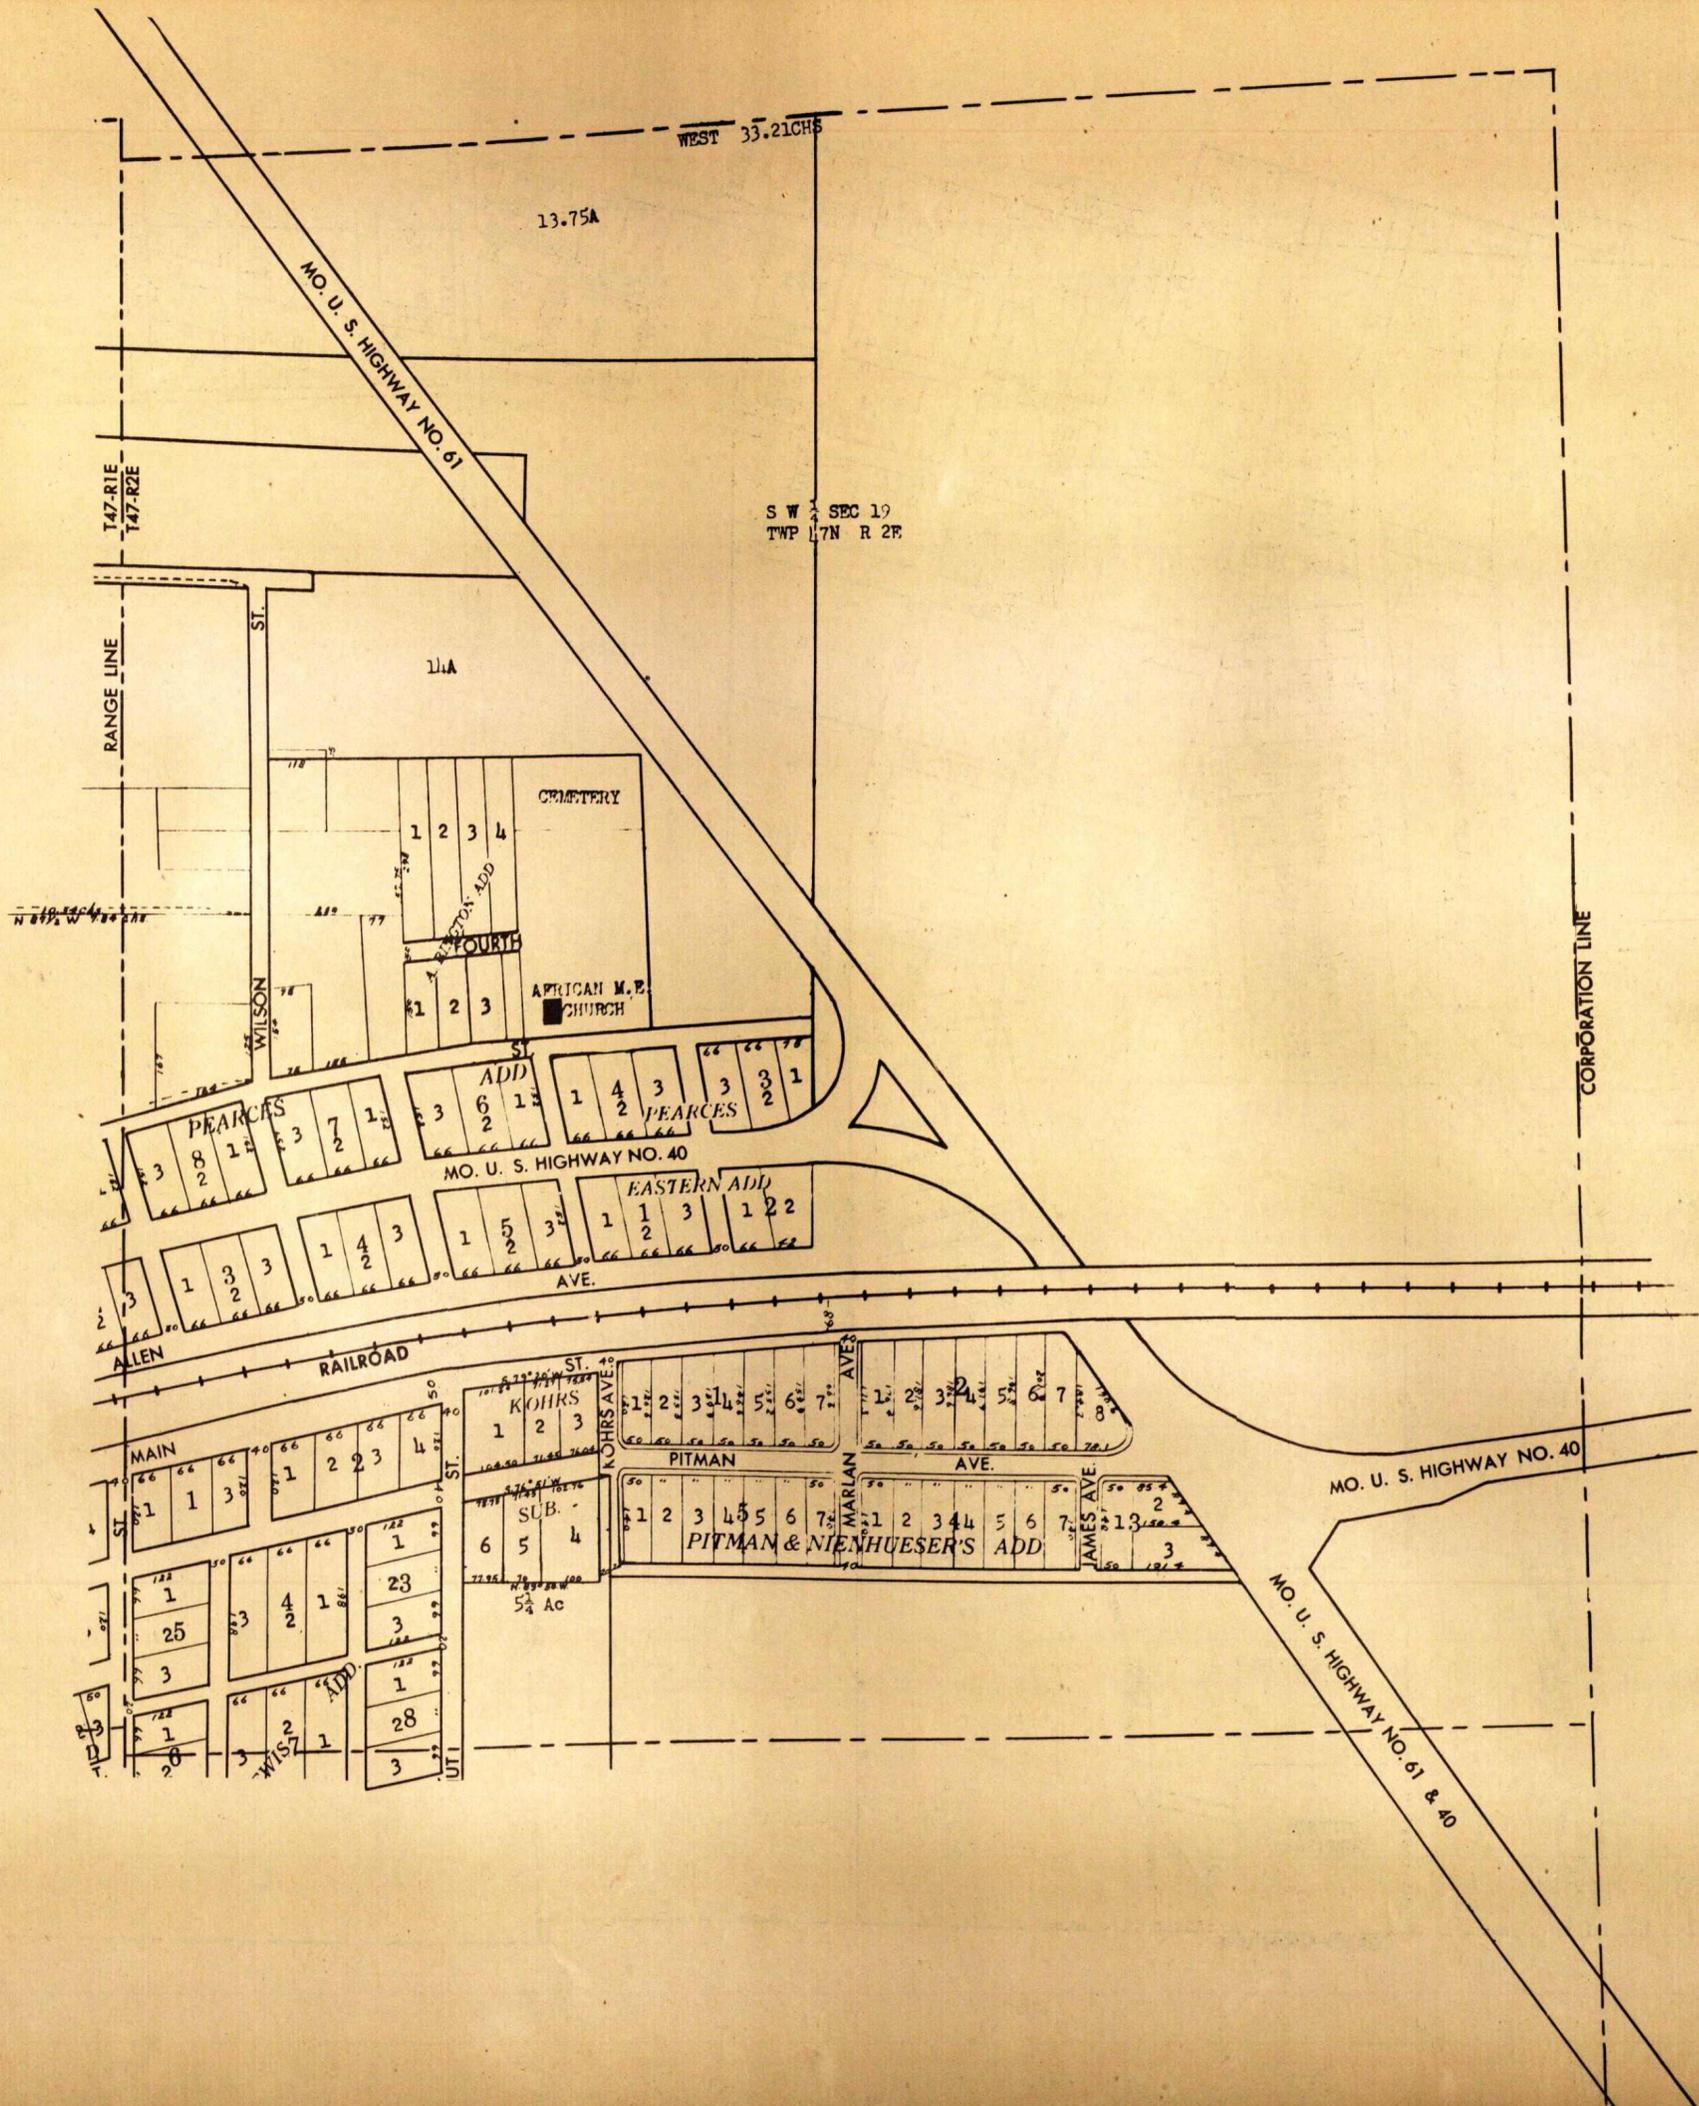

S W 1/4 SEC 19  
TWP 47N R 2E

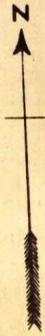

N W 1/4 SEC 30  
TWP 47N R2E

**WENTZVILLE**  
 Located within Twp 47N - R 1 & 2 E



# ST. PETERS

Located within Twp 47N - R 3 & 4 E  
Scale: 200ft = 1 inch

PART OF SURVEY NO. 462

PART OF SURVEY NO. 1754

PART OF SURVEY NO. 1731

PART OF SURVEY NO. 30

PART OF SURVEY NO. 30

PART OF SURVEY NO. 1808

KNOWN  
11

10

AS  
9

HOFFMAN'S  
8  
7

ADD  
6  
5  
4  
3

CREEK



SCHOOL  
CHURCH  
CATHOLIC CHURCH PROPERTY

CORPORATION LINE

CORPORATION LINE

DARDENNE

SCHOOL  
DEPPE

REINKE'S

MAIN

SURVEY NO.

762

U.S. HIGHWAY NO. 40

SURVEY NO. 30

DEPPE &

REINKE'S

CEMETERY

RANGE LINE - 47N - R 3 E

KIRCHOFFS  
ADD  
TO ST. PETERS

ST. PETERS  
COTTLEVILLE ROAD

.25 Ac  
.25 Ac  
.31 Ac  
.31 Ac  
.2 Ac  
.2 Ac  
.2 Ac  
.25 Ac

6  
5  
4  
3  
2  
1

1  
2  
3  
4  
5  
6  
7

1  
2  
3  
4  
5  
6  
7  
8  
9  
10  
11  
12

1  
2  
3  
4  
5  
6  
7  
8  
9  
10  
11  
12

1  
2  
3  
4  
5  
6  
7  
8  
9  
10  
11  
12

1  
2  
3  
4  
5  
6  
7  
8  
9  
10  
11  
12

1  
2  
3  
4  
5  
6  
7  
8  
9  
10  
11  
12

1  
2  
3  
4  
5  
6  
7  
8  
9  
10  
11  
12

16  
15  
14  
13  
12  
11  
10  
9  
8  
7  
6  
5  
4  
3  
2  
1

1  
2  
3  
4  
5  
6  
7  
8  
9  
10  
11  
12

1  
2  
3  
4  
5  
6  
7  
8  
9  
10  
11  
12

1  
2  
3  
4  
5  
6  
7  
8  
9  
10  
11  
12

1  
2  
3  
4  
5  
6  
7  
8  
9  
10  
11  
12

1  
2  
3  
4  
5  
6  
7  
8  
9  
10  
11  
12

1  
2  
3  
4  
5  
6  
7  
8  
9  
10  
11  
12

1  
2  
3  
4  
5  
6  
7  
8  
9  
10  
11  
12

1  
2  
3  
4  
5  
6  
7  
8  
9  
10  
11  
12

1  
2  
3  
4  
5  
6  
7  
8  
9  
10  
11  
12

1  
2  
3  
4  
5  
6  
7  
8  
9  
10  
11  
12

1  
2  
3  
4  
5  
6  
7  
8  
9  
10  
11  
12

1  
2  
3  
4  
5  
6  
7  
8  
9  
10  
11  
12

1  
2  
3  
4  
5  
6  
7  
8  
9  
10  
11  
12

1  
2  
3  
4  
5  
6  
7  
8  
9  
10  
11  
12


1  
2  
3  
4  
5  
6  
7  
8  
9  
10  
11  
12

1  
2  
3  
4  
5  
6  
7  
8  
9  
10  
11  
12

1  
2  
3  
4  
5  
6  
7  
8  
9  
10  
11  
12

# O'FALLON



Located within T 47N - R 3E  
Scale: 200 ft = 1 inch

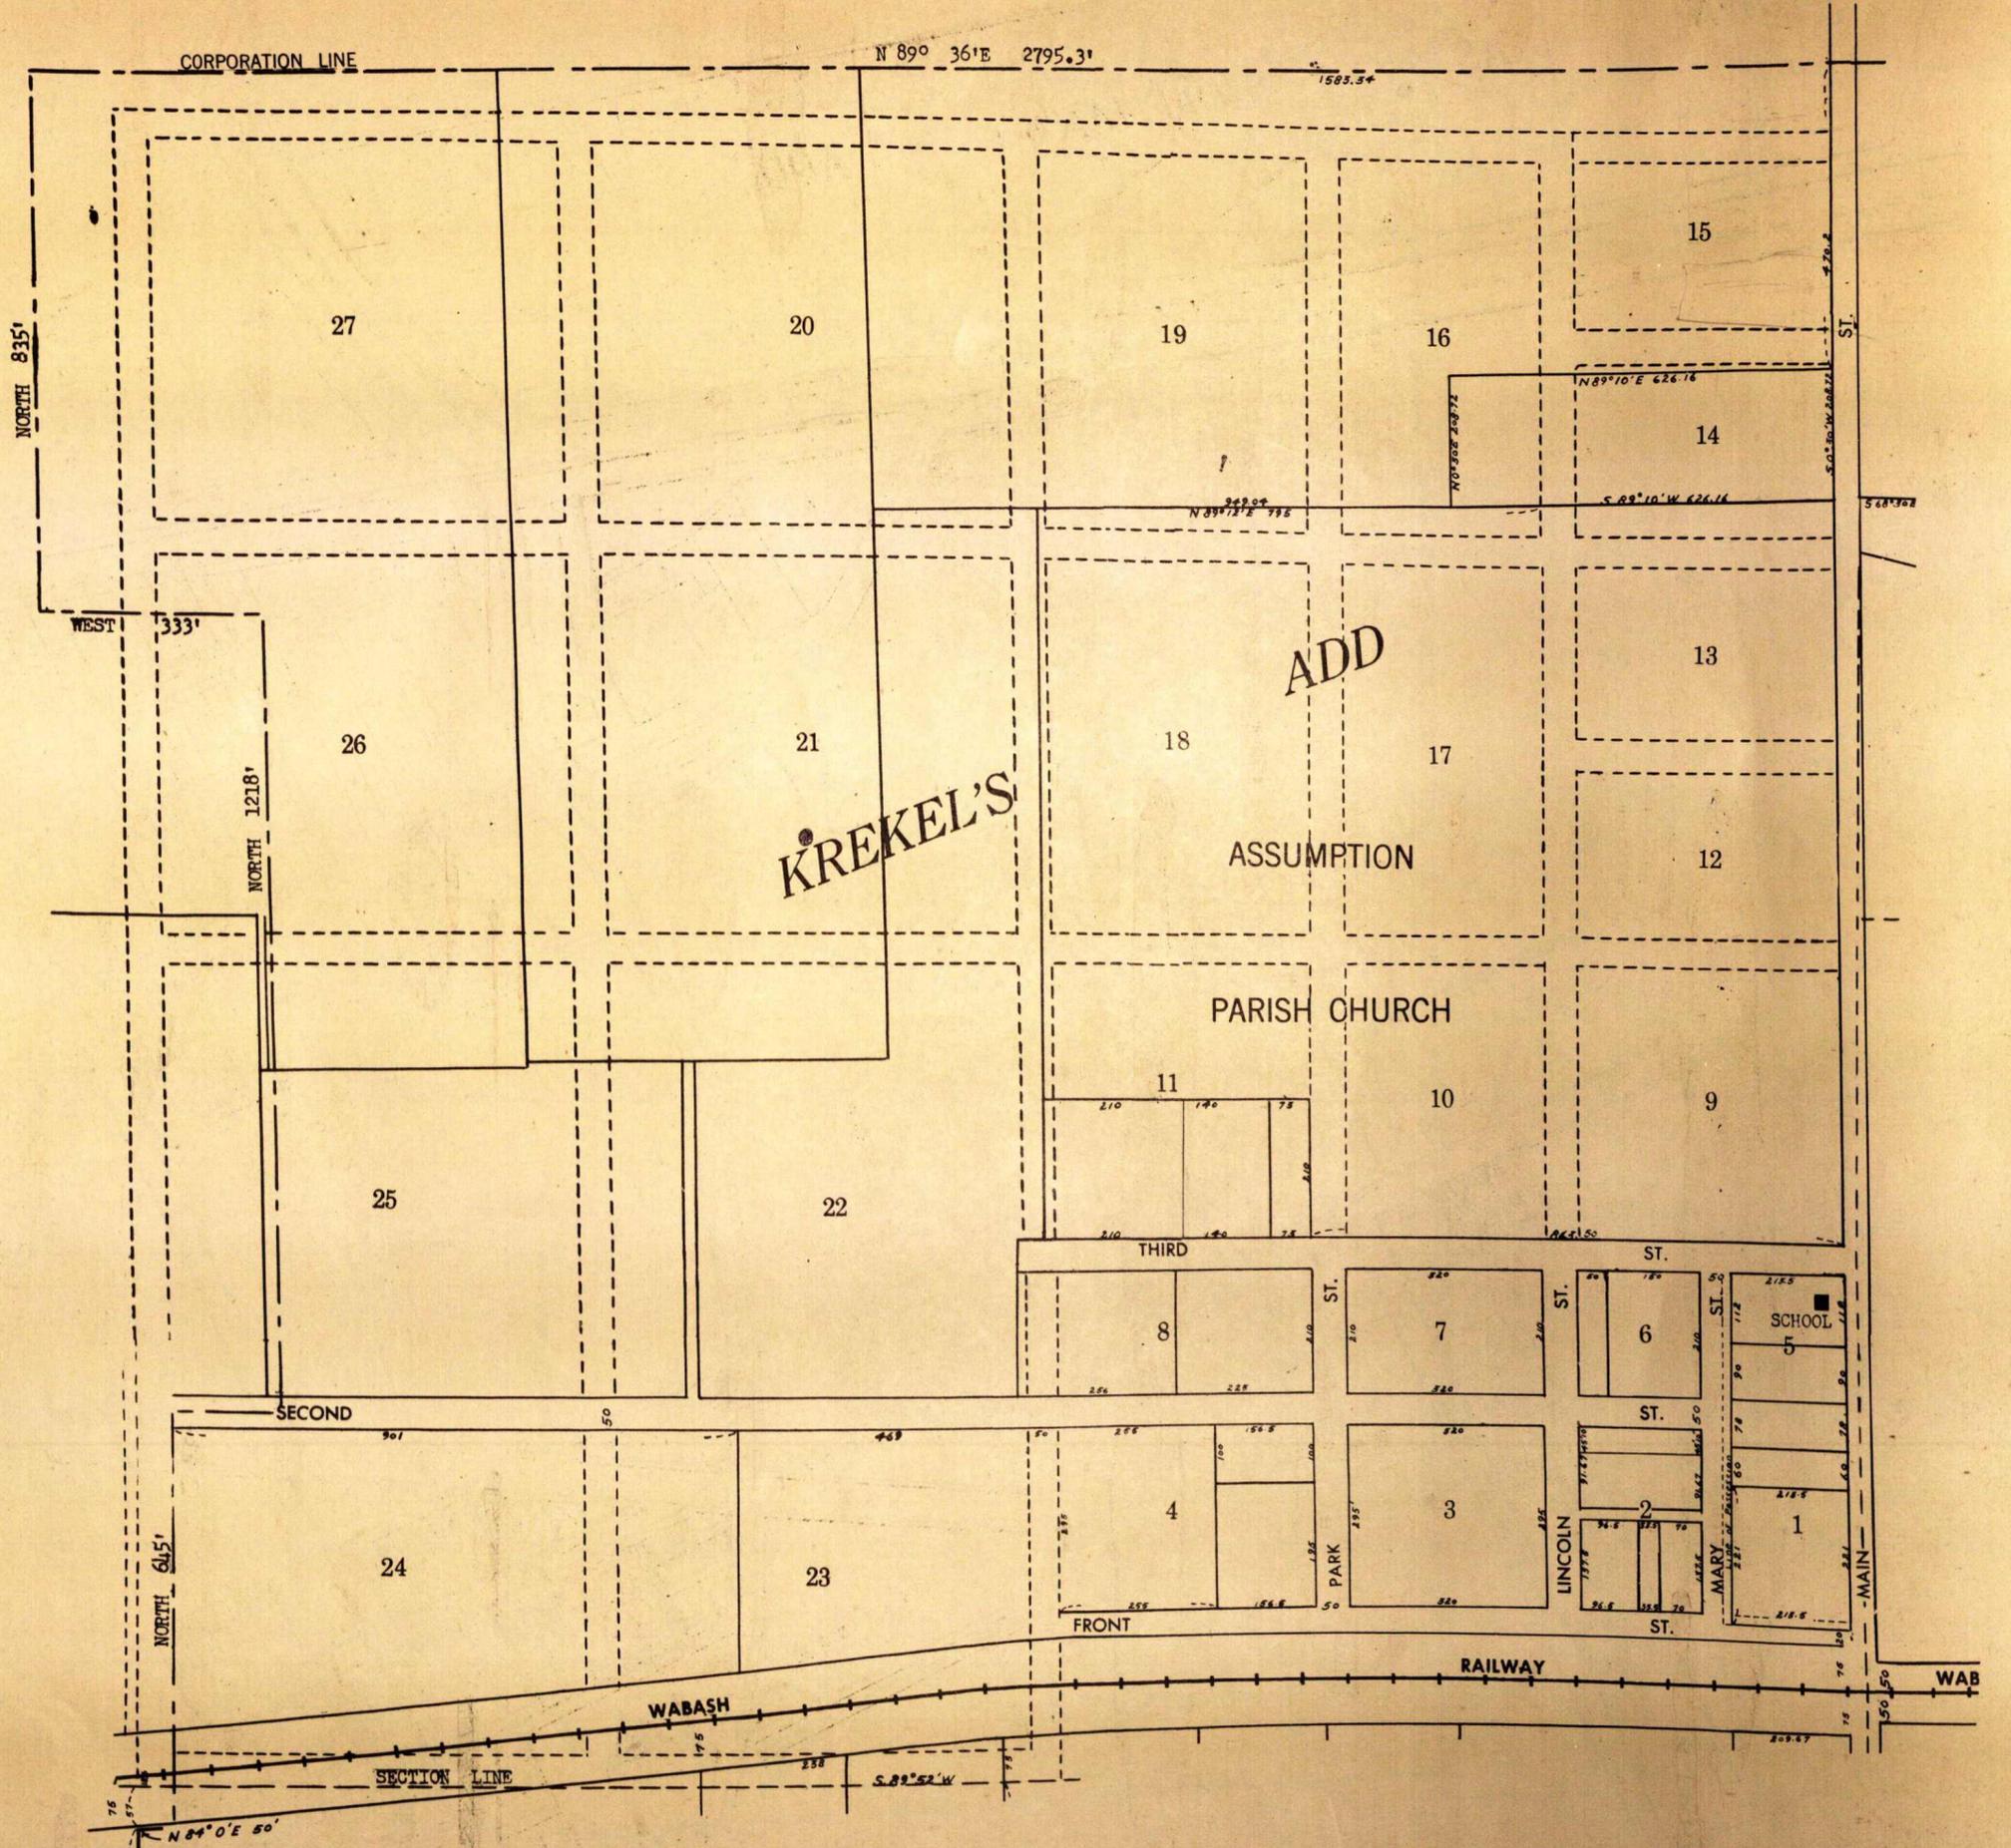



# O'FALLON

Located within T 47N - R 3E  
Scale: 200 ft = 1 inch

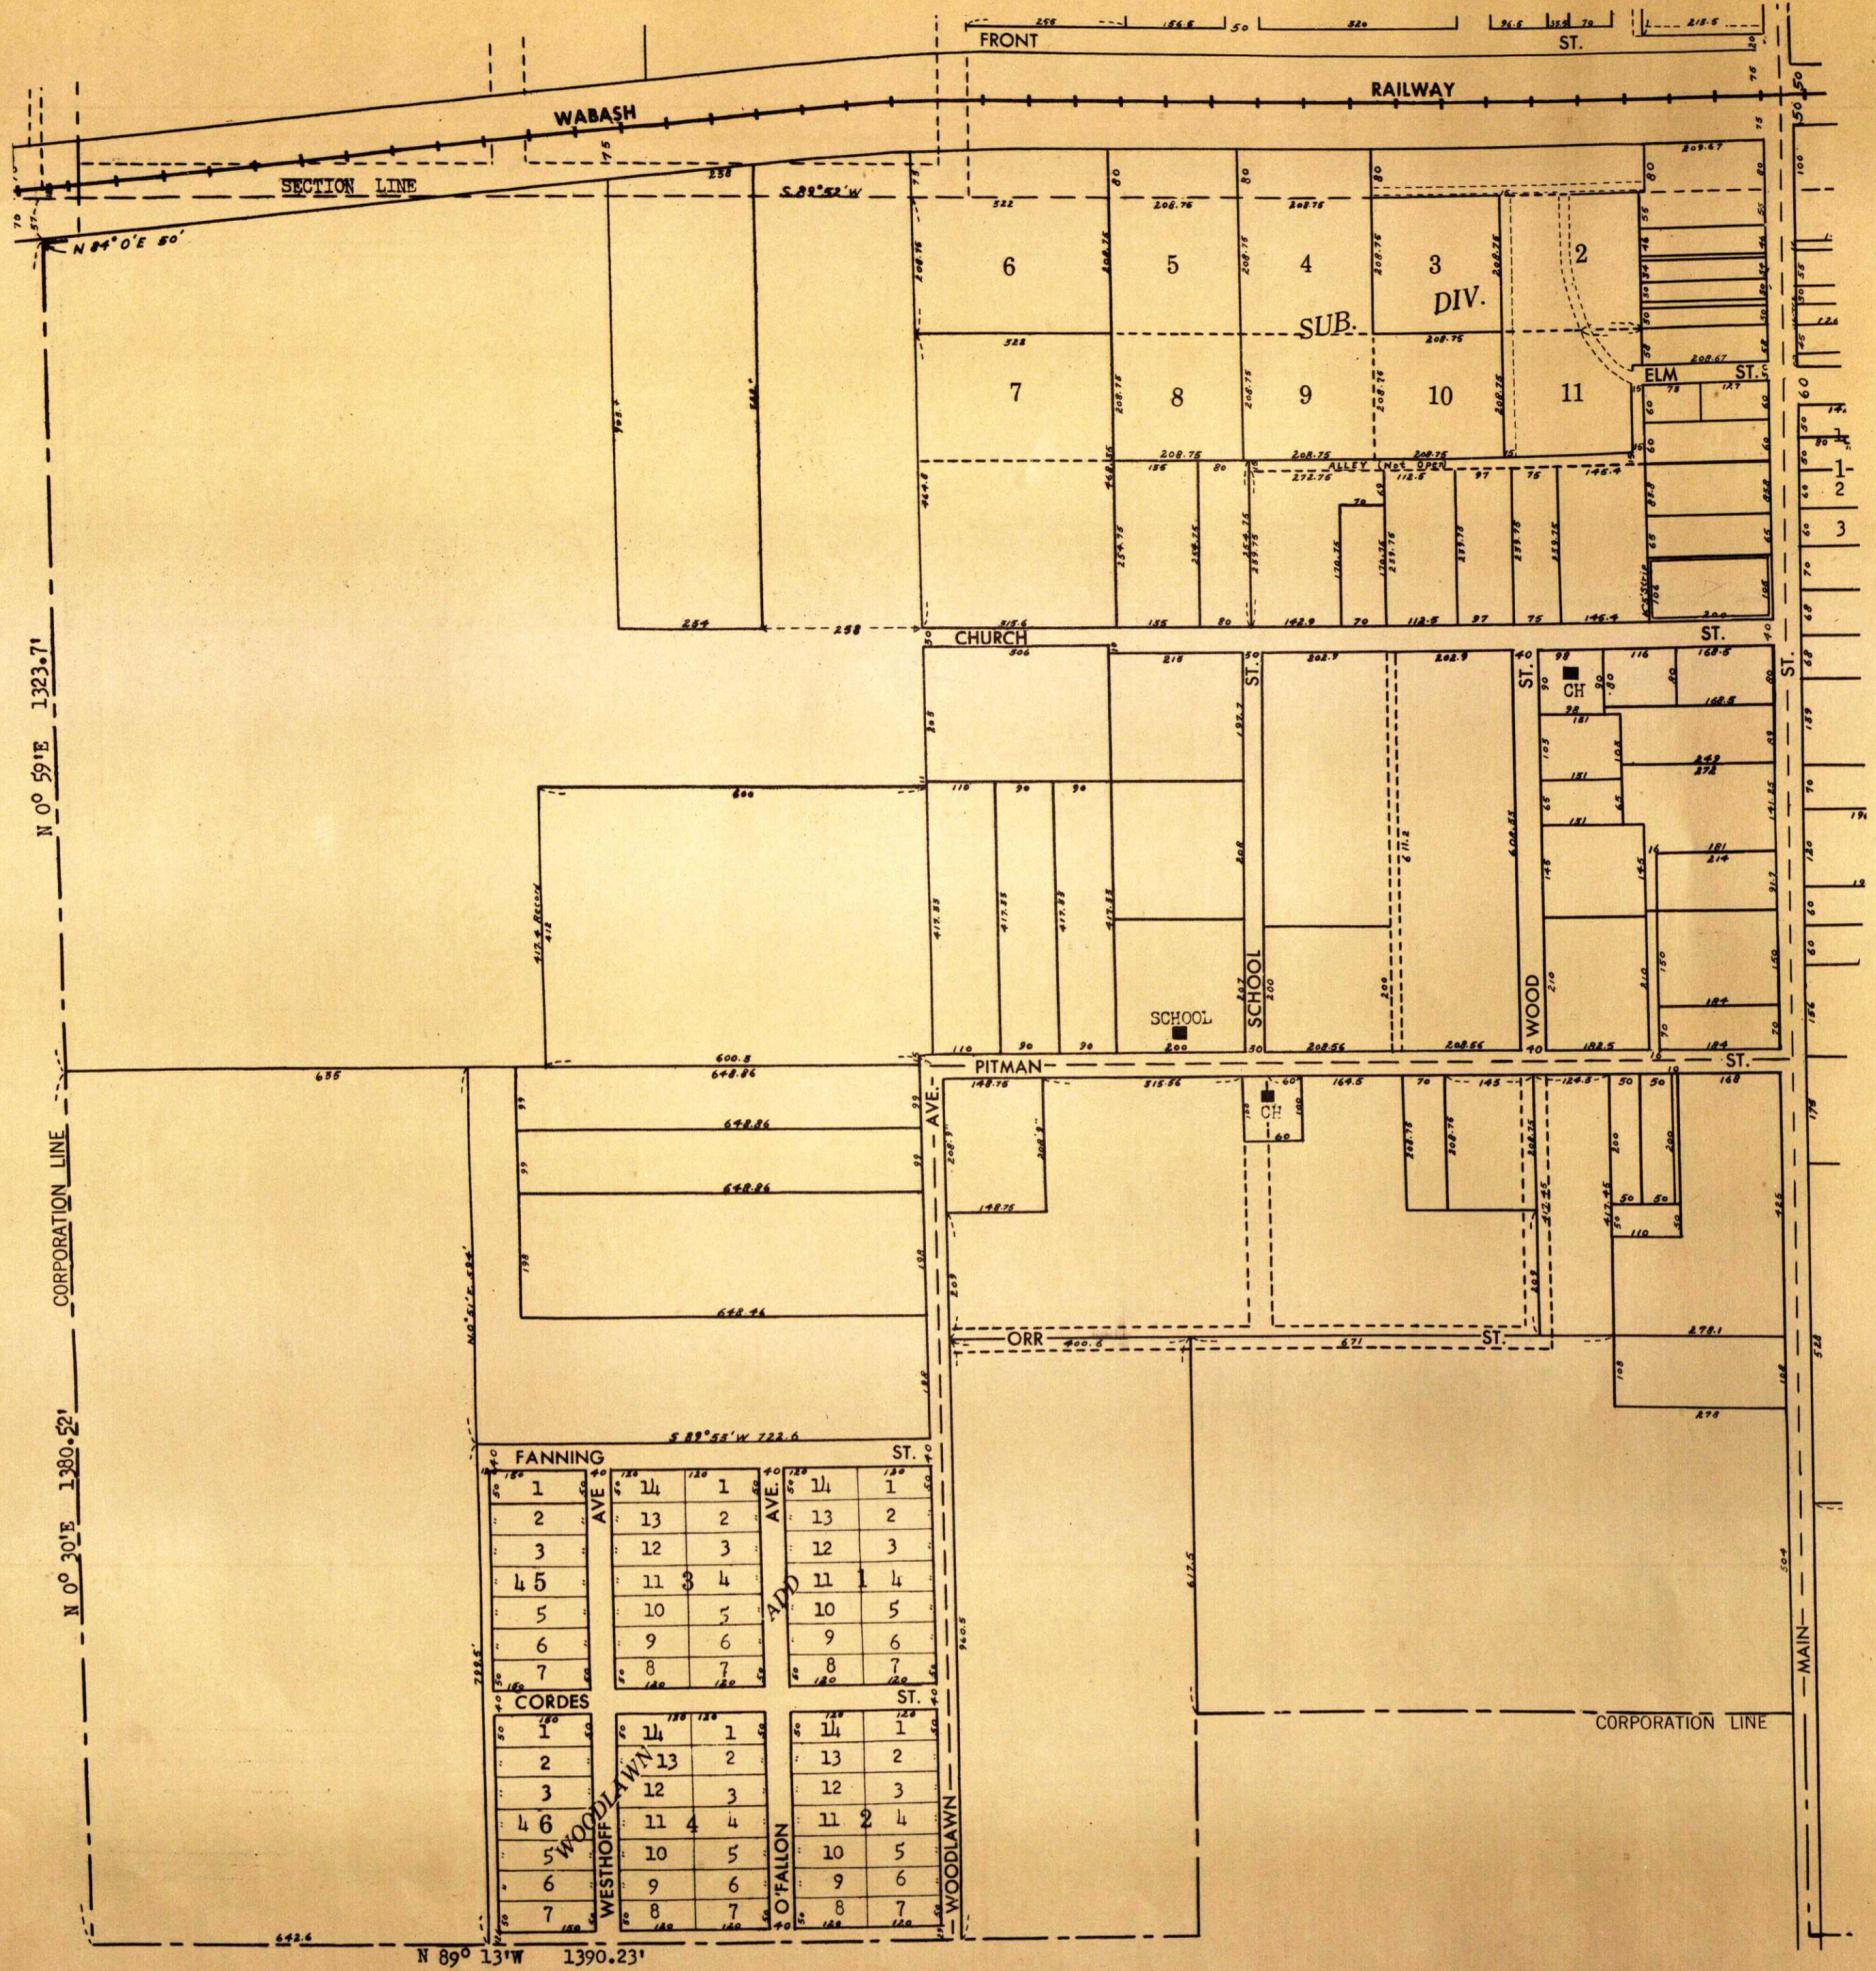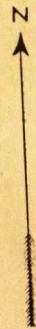

SECTION LINE  
N 84° 0' E 50'

N 0° 59' E 1323.7'


CORPORATION LINE

N 0° 30' E 1380.52'

N 89° 13' W 1390.23'

|             |    |      |    |     |   |
|-------------|----|------|----|-----|---|
| FANNING ST. |    | AVE. |    | ST. |   |
| 1           | 11 | 1    | 11 | 1   | 1 |
| 2           | 13 | 2    | 13 | 2   | 2 |
| 3           | 12 | 3    | 12 | 3   | 3 |
| 4           | 11 | 3    | 11 | 1   | 4 |
| 5           | 10 | 5    | 10 | 5   | 5 |
| 6           | 9  | 6    | 9  | 6   | 6 |
| 7           | 8  | 7    | 8  | 7   | 7 |
| CORDES ST.  |    | AVE. |    | ST. |   |
| 1           | 11 | 1    | 11 | 1   | 1 |
| 2           | 13 | 2    | 13 | 2   | 2 |
| 3           | 12 | 3    | 12 | 3   | 3 |
| 4           | 11 | 4    | 11 | 2   | 4 |
| 5           | 10 | 5    | 10 | 5   | 5 |
| 6           | 9  | 6    | 9  | 6   | 6 |
| 7           | 8  | 7    | 8  | 7   | 7 |

WOODLAWN  
O'FALLON  
WOODLAWN

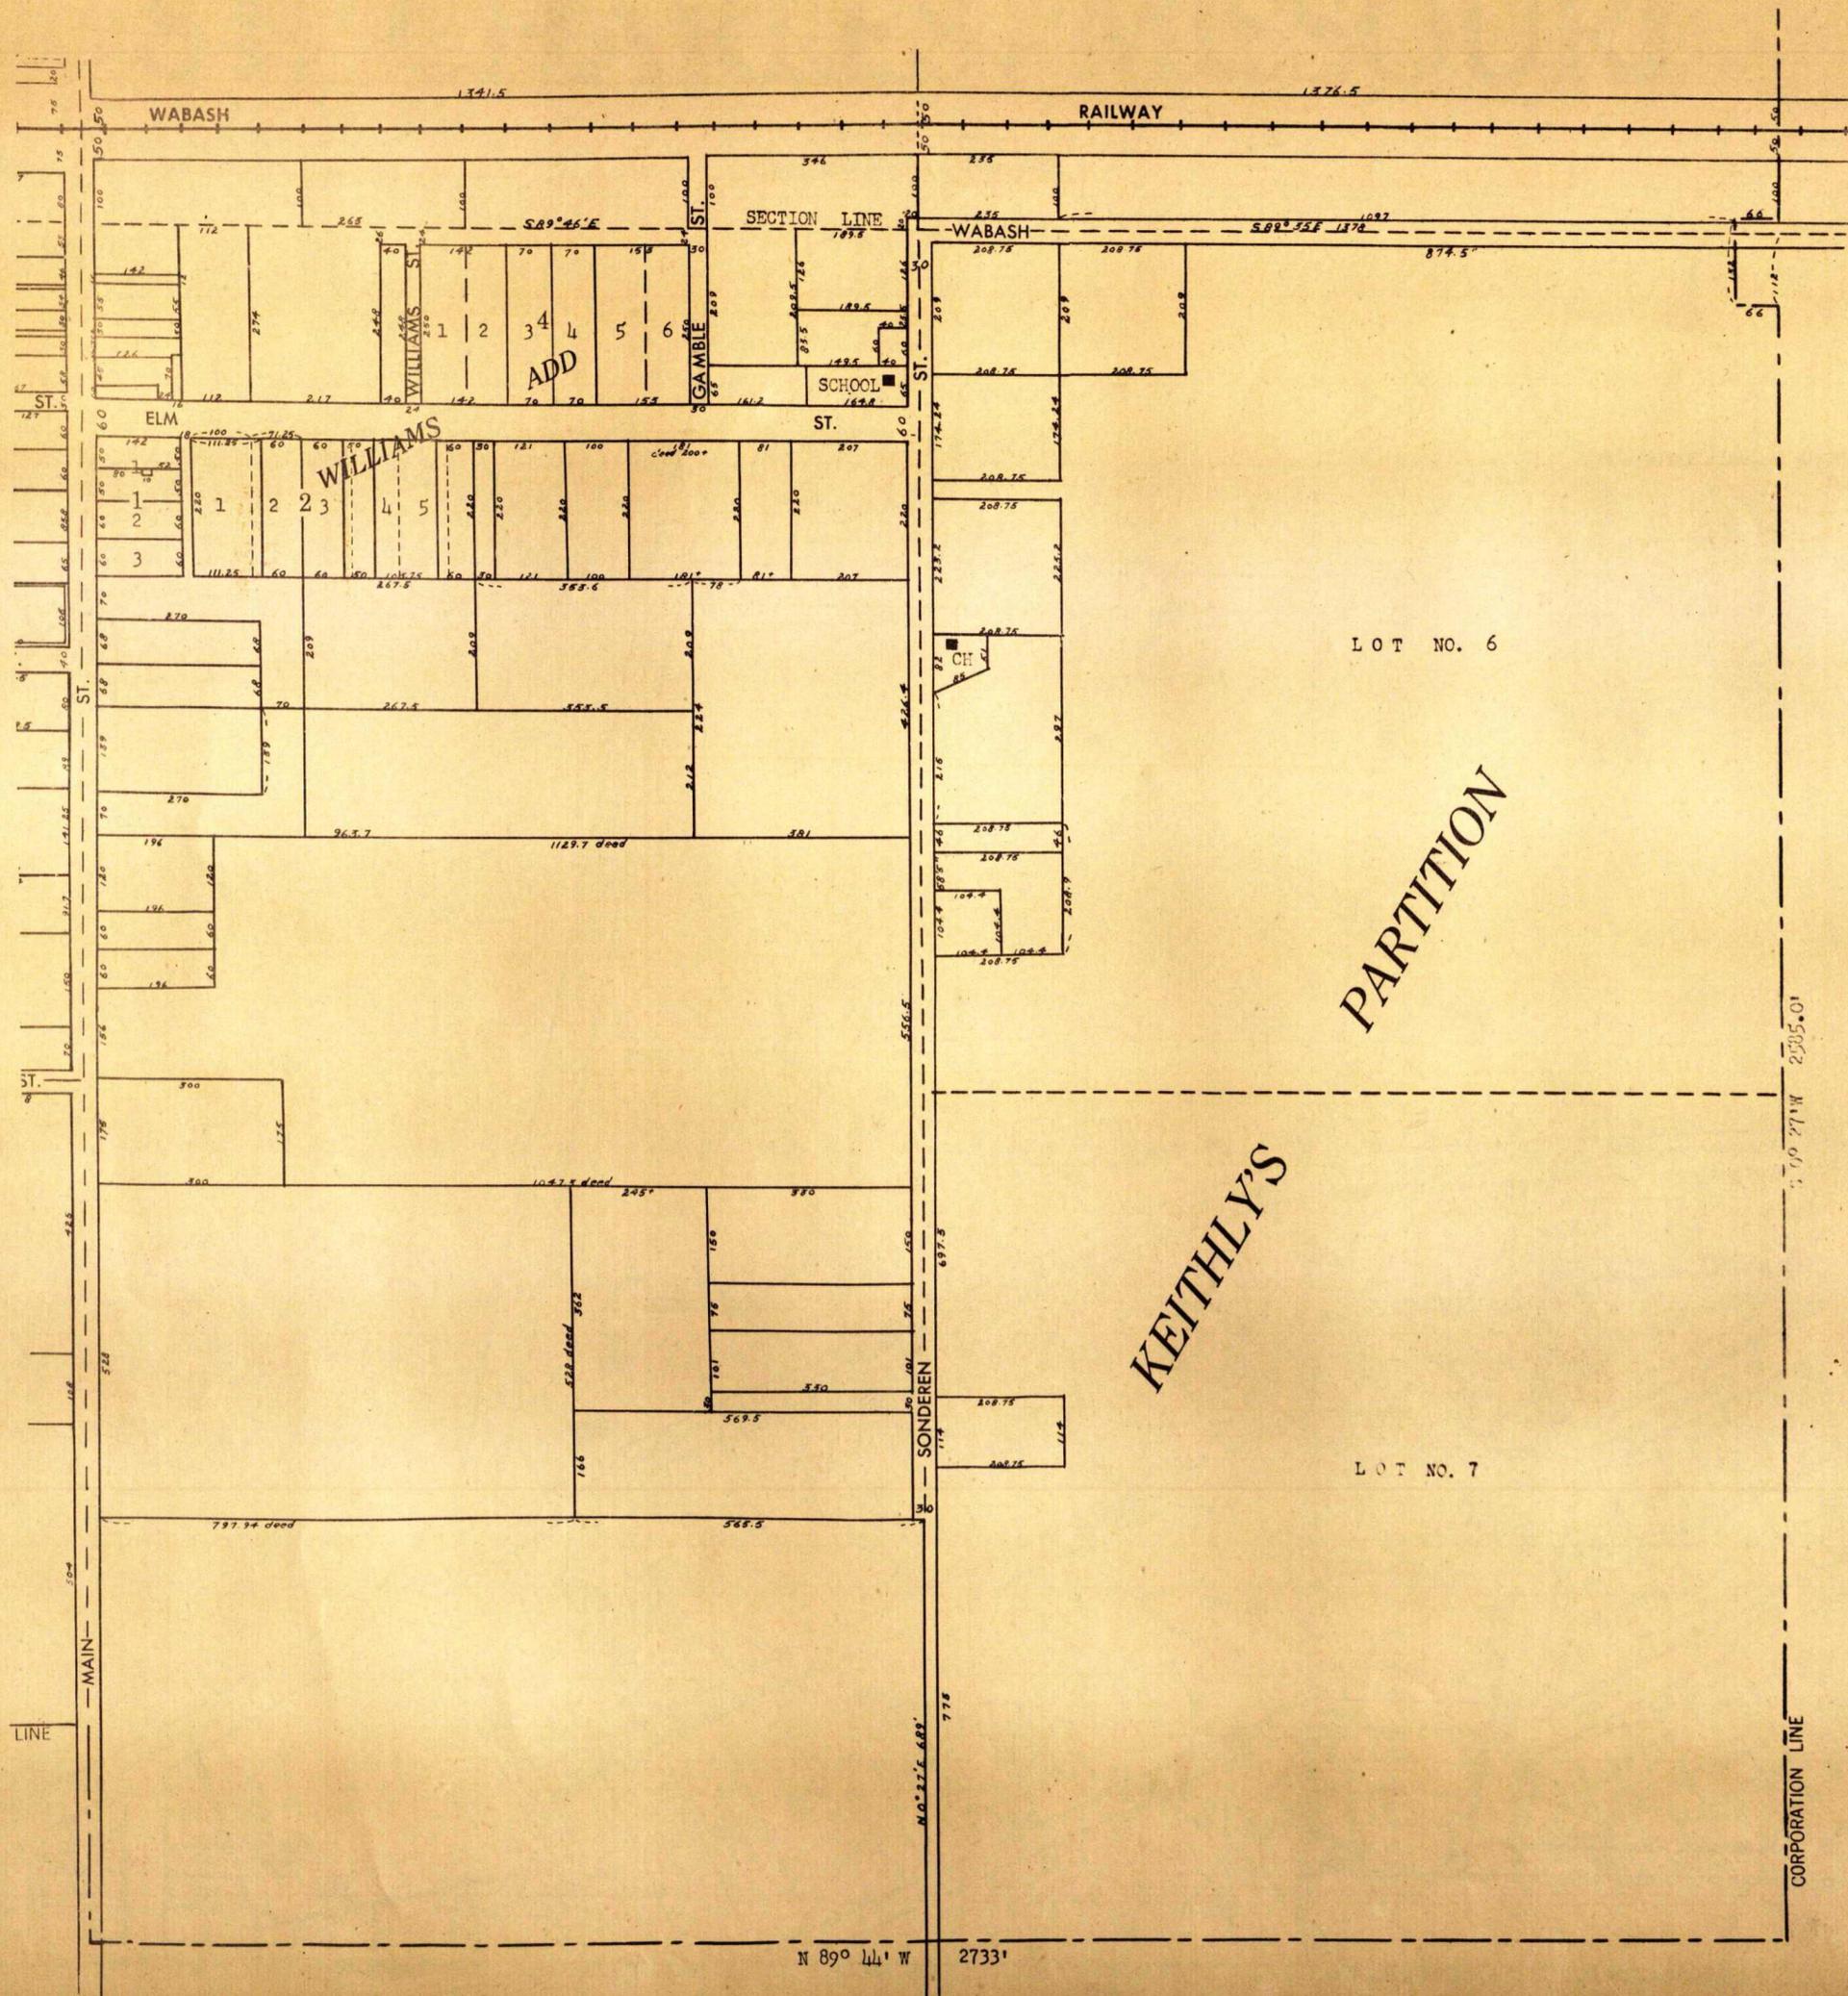


LOT NO. 6

PARTITION

KEITHLY'S

LOT NO. 7

**O'FALLON**  
 Located within T 47N - R 3E  
 Scale: 200 ft = 1 inch

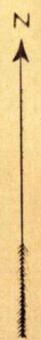

CORPORATION LINE

CORPORATION LINE

N 89° 44' W 2733'




# ST. CHARLES, MISSOURI

CITY PLAT MAP  
SCALE 200 FEET TO ONE INCH

Revised and Drawn  
by the  
Map and Atlas Division of  
**THE ARTCRAFT COMPANY**  
QUINCY, ILLINOIS

APPROVED BY  
EMMONS ABSTRACT CO.  
St. Charles, Missouri

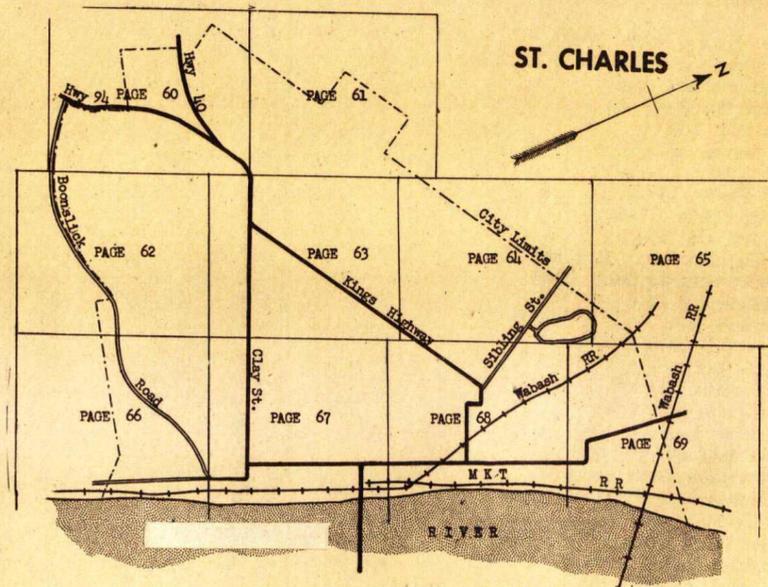

INDEX OF SUB DIVISION ON PAGE 60 & 61

- 61 High Prairie Add. 9-J
- 60 Sunset Terrace 6-M
- 60 West Highlands Subd. (Part of) I8-0
- 60 Wilmes & Trendley's Subd. I2-M

BLOCK NO. 6 OF STEEN AND CUNNINGHAMS SUB'D  
OF COMMONS OF ST. CHARLES

N56° 22' E 267.8


Lot 3

Lot 2

LINDENWOOD

COLLEGE


CITY WATER  
TOWER

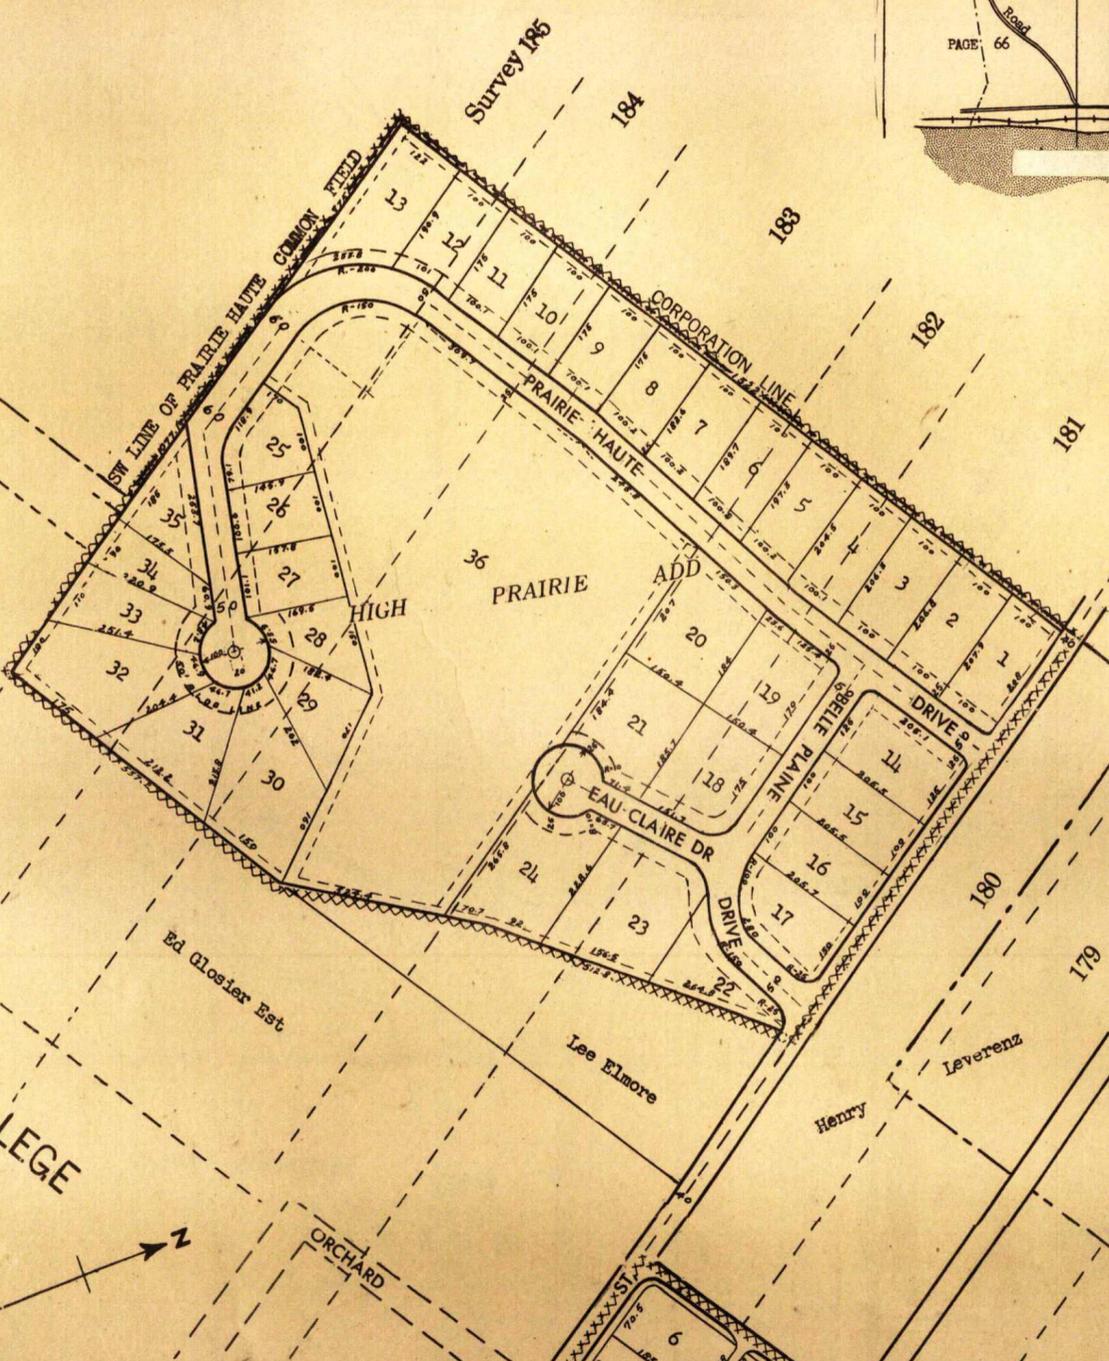

A  
B  
C  
D  
E  
F  
G  
H  
I  
J  
K  
L  
M  
N  
O




INDEX OF SUBDIVISIONS ON PAGES 62 & 63

- 63 Boschert Adam A Subd 17-F
- 62 Brueggemann's J B Add (Part of) 19-0
- 62 Cunningham's Add 5-B
- 63 Dicks Add No. 2 5-0
- 62 Edgar's Add 7-H
- 63 Gauss, Eugene Add (Part of) 15-0
- 63 Glosier Subd 13-H
- 63 Goddard Place 13-L
- 63 Hackmeir Place 17-C
- 63 Jones, Ira Add 15-L
- 62 Jones, Lillian Subd (Part of) 18-0
- 63 Lindenwood Heights Subd 12-E
- 63 Morningside Add 1-G
- 63 Oak Terrace 1-M
- 63 Orear's Subd 11-K
- 63 Park Add 7-J
- 62 Powell Terrace 13-H
- 63 Prairie Haute Add 17-K
- 63 Redmon Subd 4-H
- 63 Riggs Subd (Part of) 18-0
- 63 Ross Partition, Part of 12-M
- 63 Ross, Reuben G. Partition (Part of) 11-0
- 63 Suelthaus Subd 17-H
- 63 West Highlands Subd 2-B
- 62 Wilmes and Trendley's Subd (Part of) 17-B

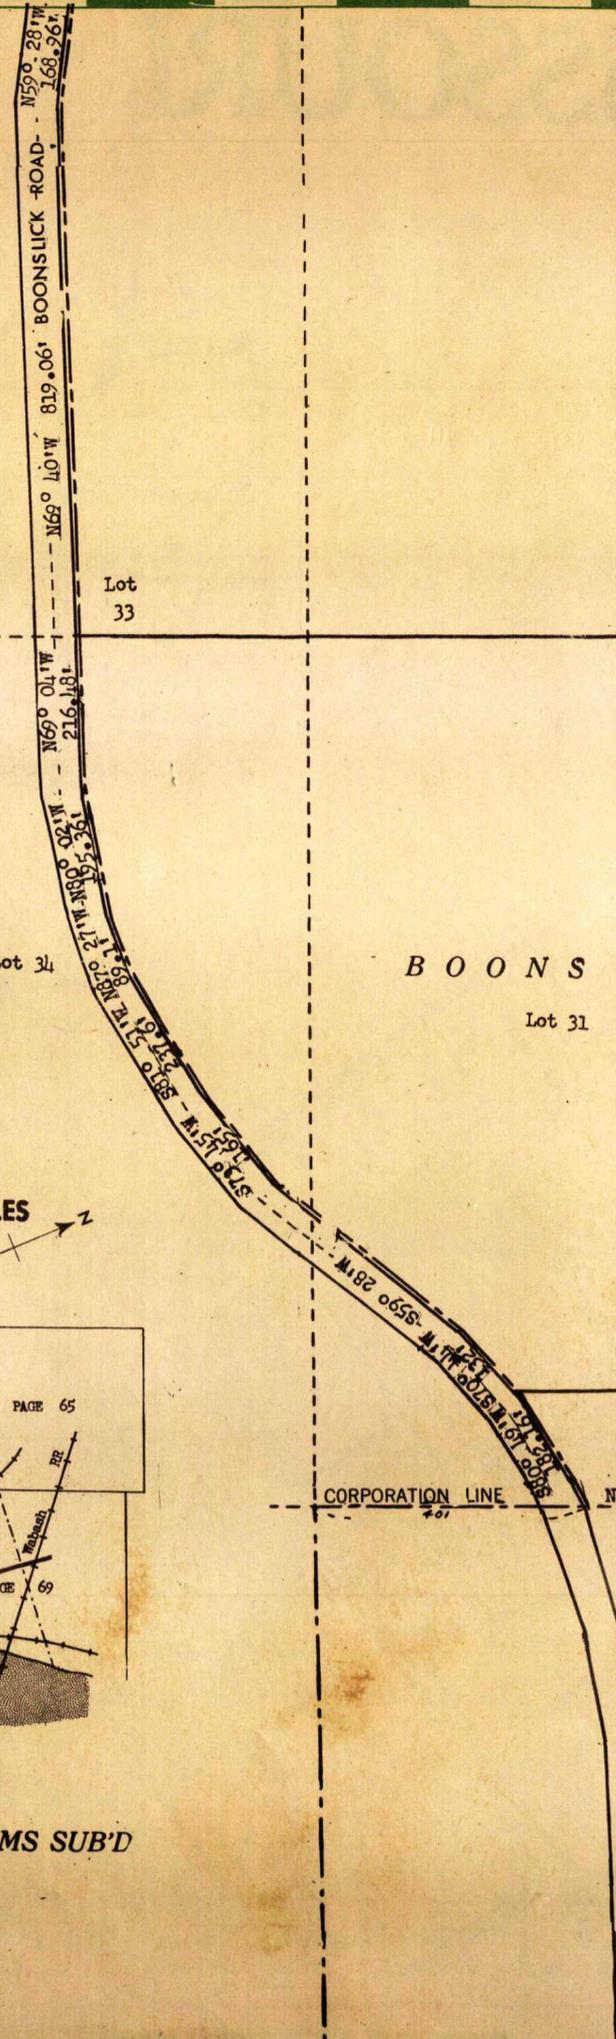


BOONS SURVEY

POWELL TERRACE

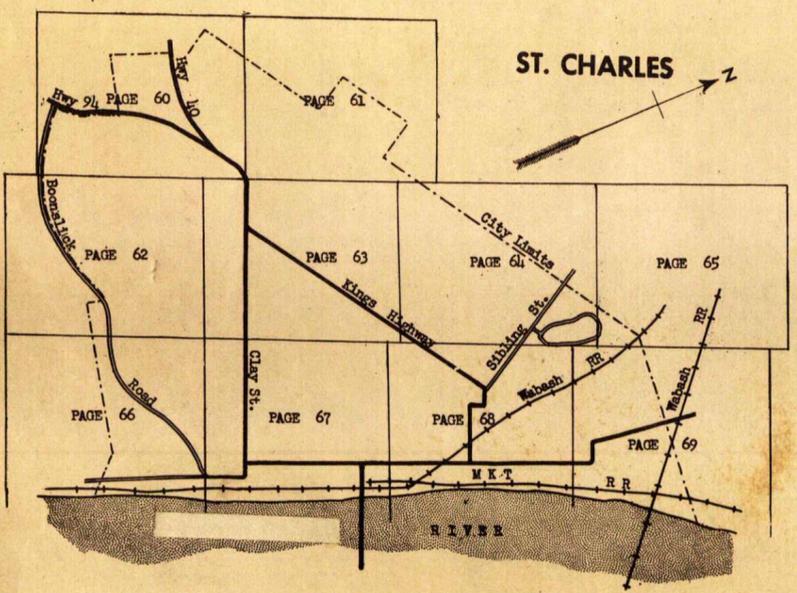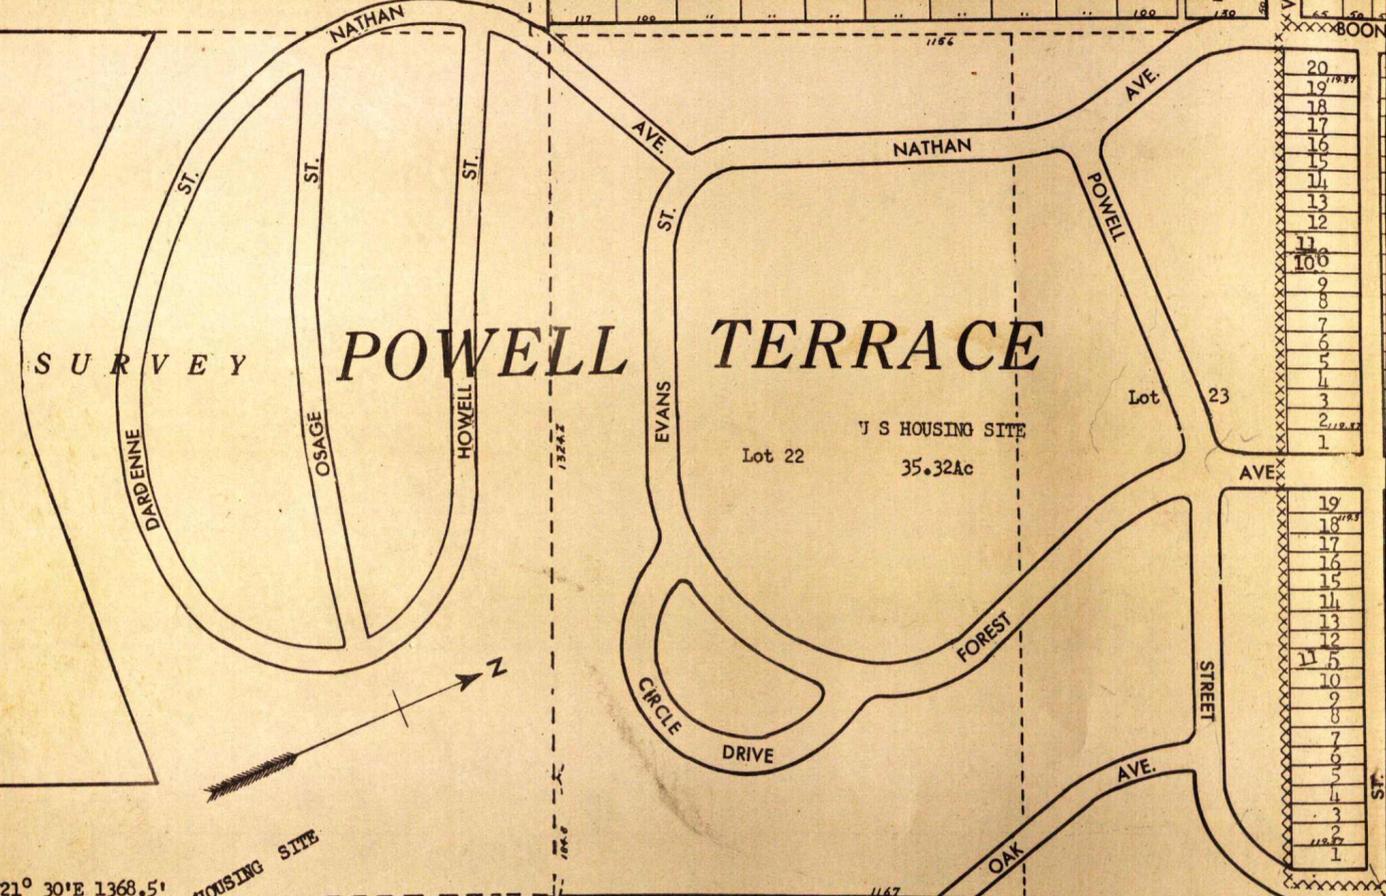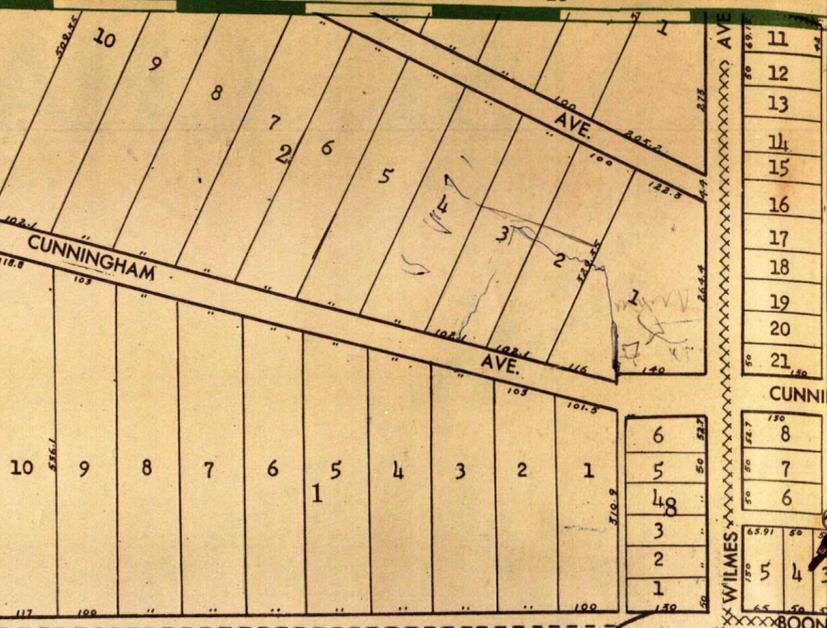


BLACK NO. 9 OF STEEN AND CUNNINGHAMS SUB'D OF COMMONS OF ST. CHARLES

BOONS SURVEY

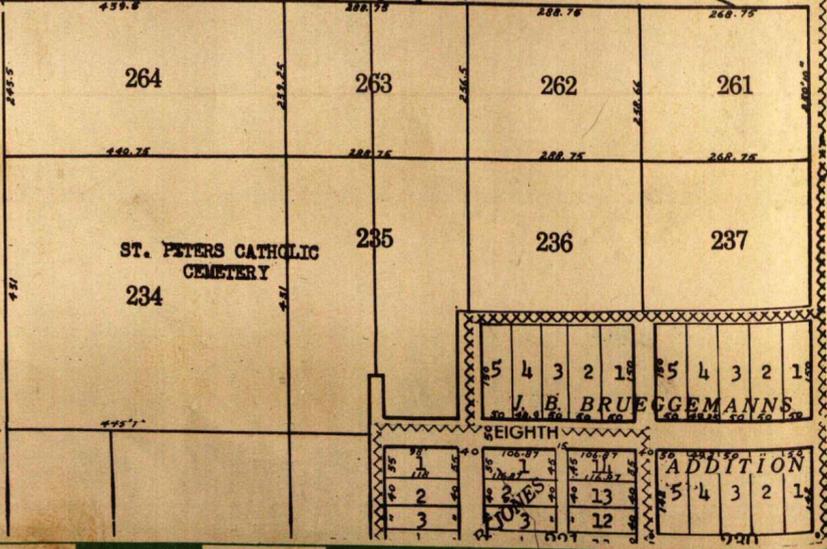



A  
B  
C  
D  
E  
F  
G  
H  
I  
J  
K  
L  
M  
N  
O

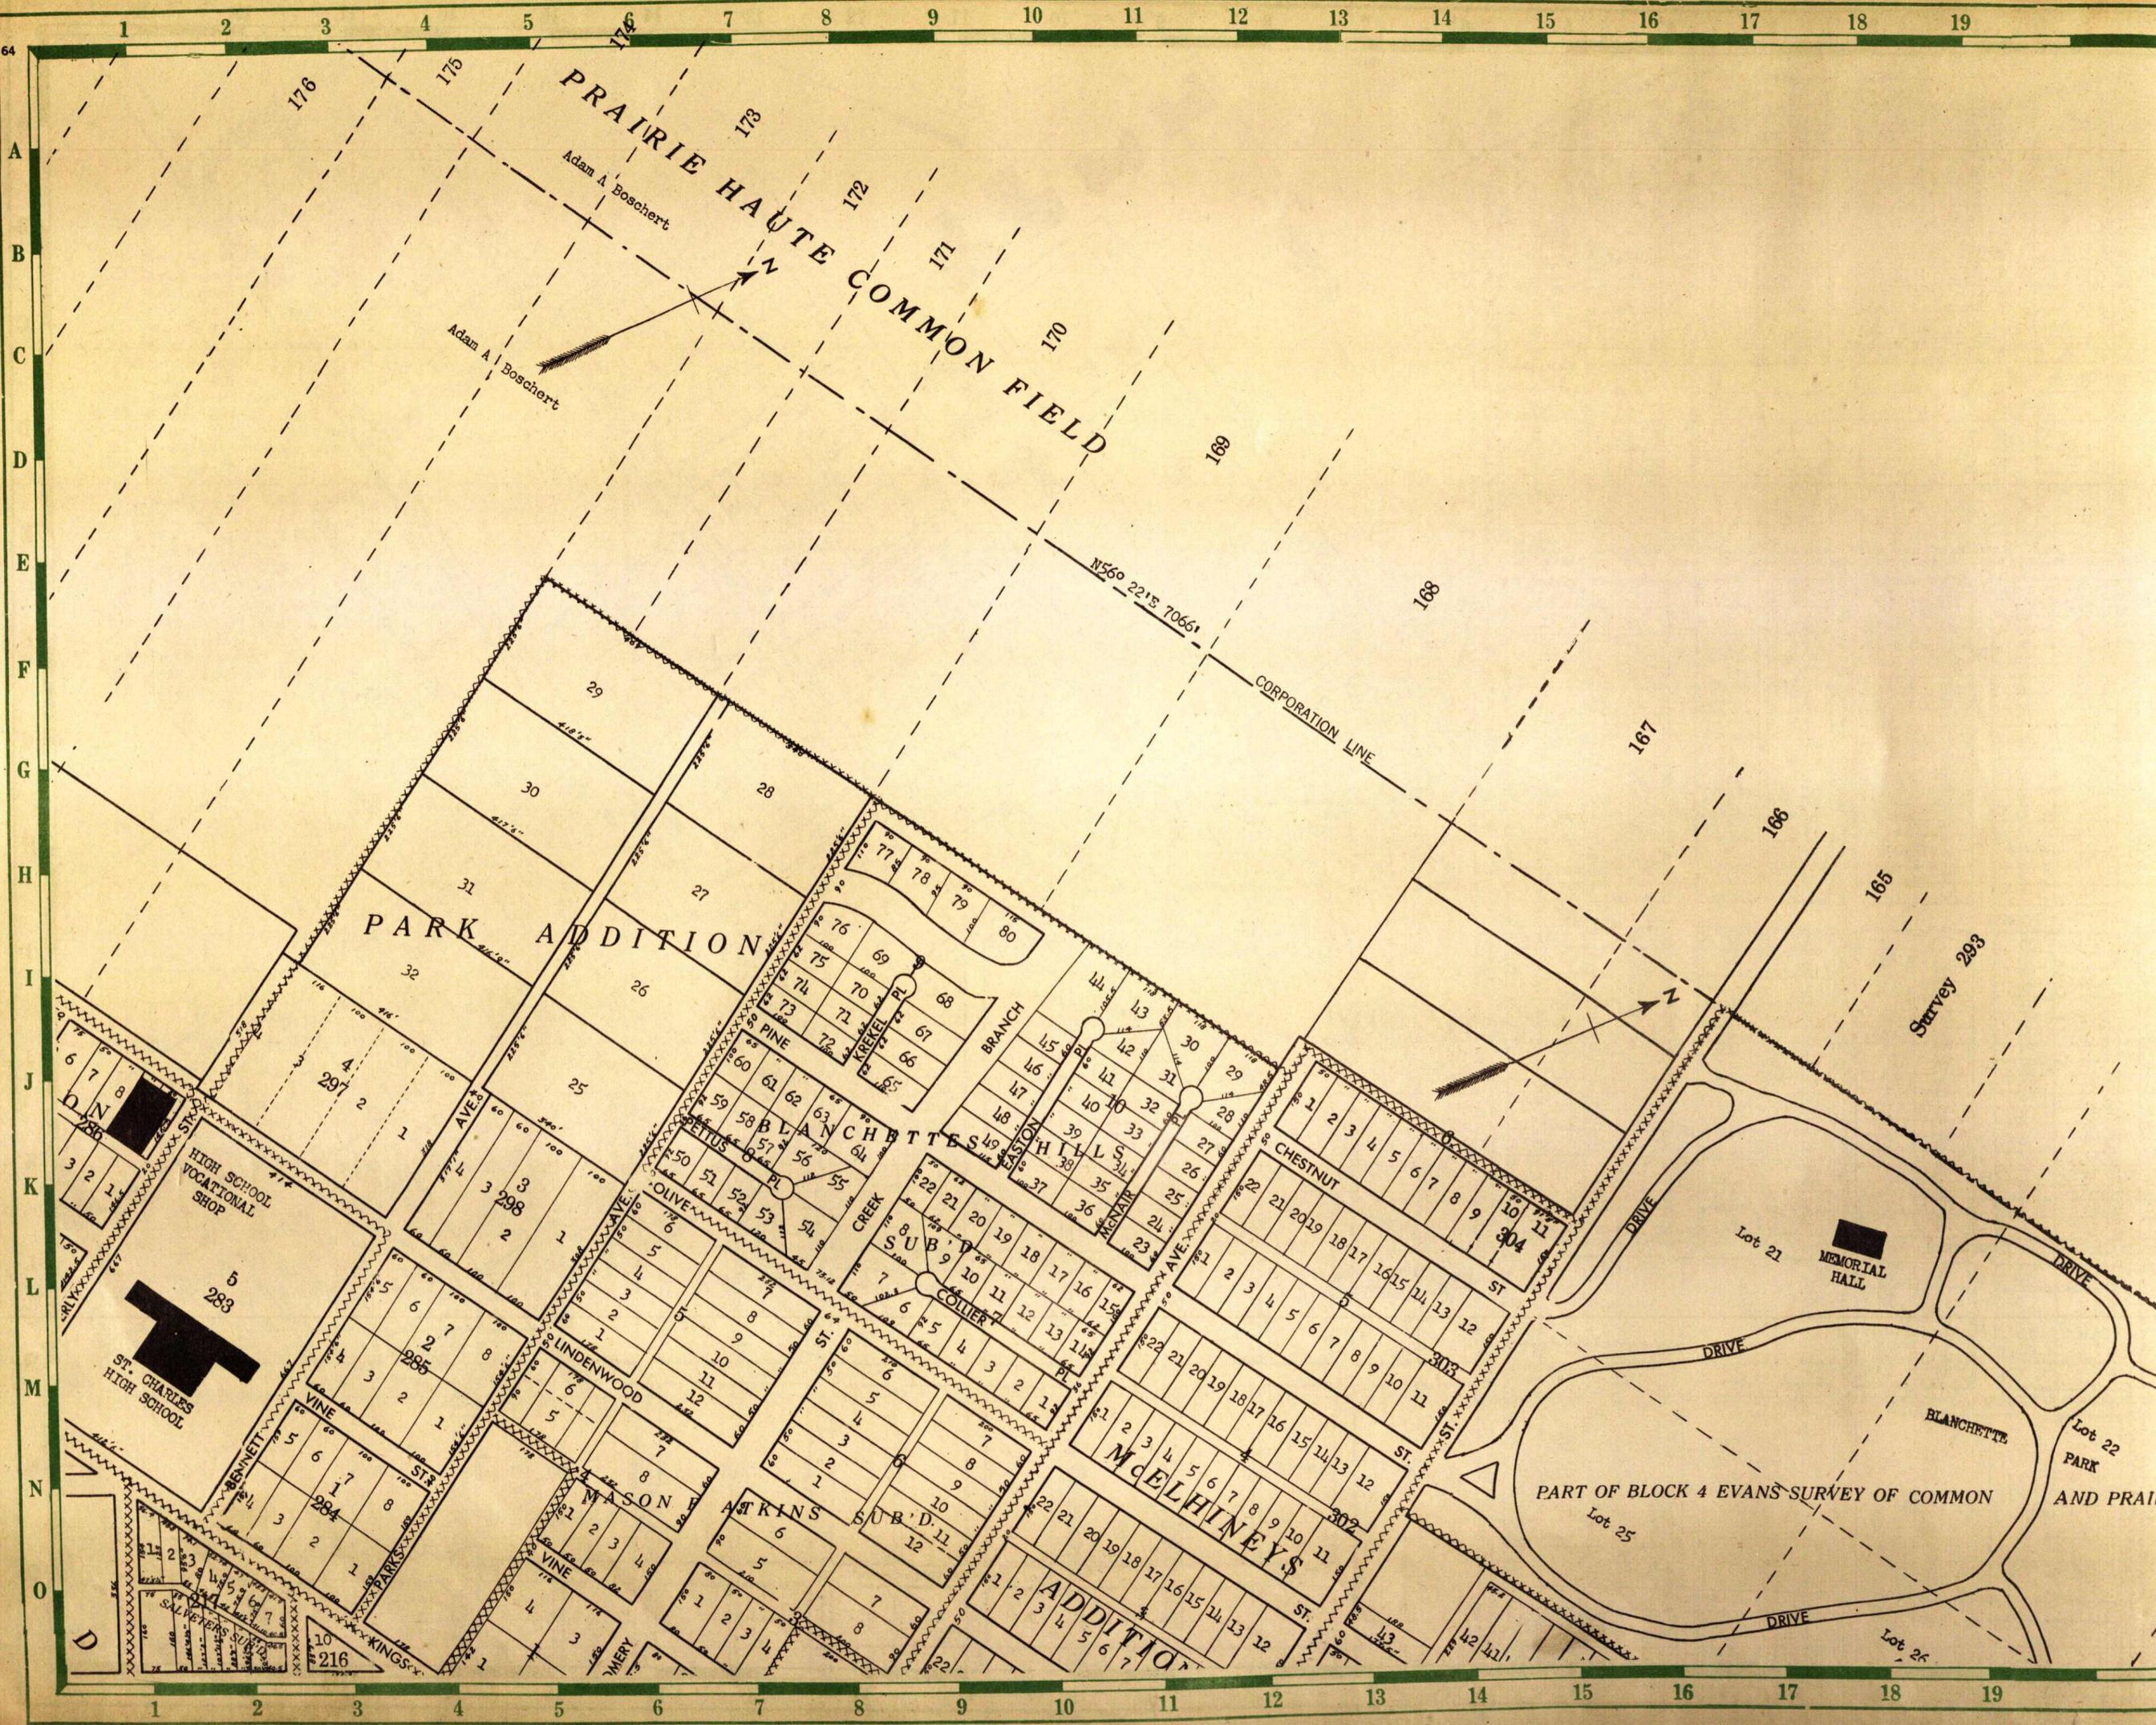

PRAIRIE HAUTE COMMON FIELD

Adam A. Boschert

Adam A. Boschert

PARK ADDITION


PART OF BLOCK 4 EVANS SURVEY OF COMMON

ST. CHARLES HIGH SCHOOL

HIGH SCHOOL VOCATIONAL SHOP

MEMORIAL HALL

Survey 293

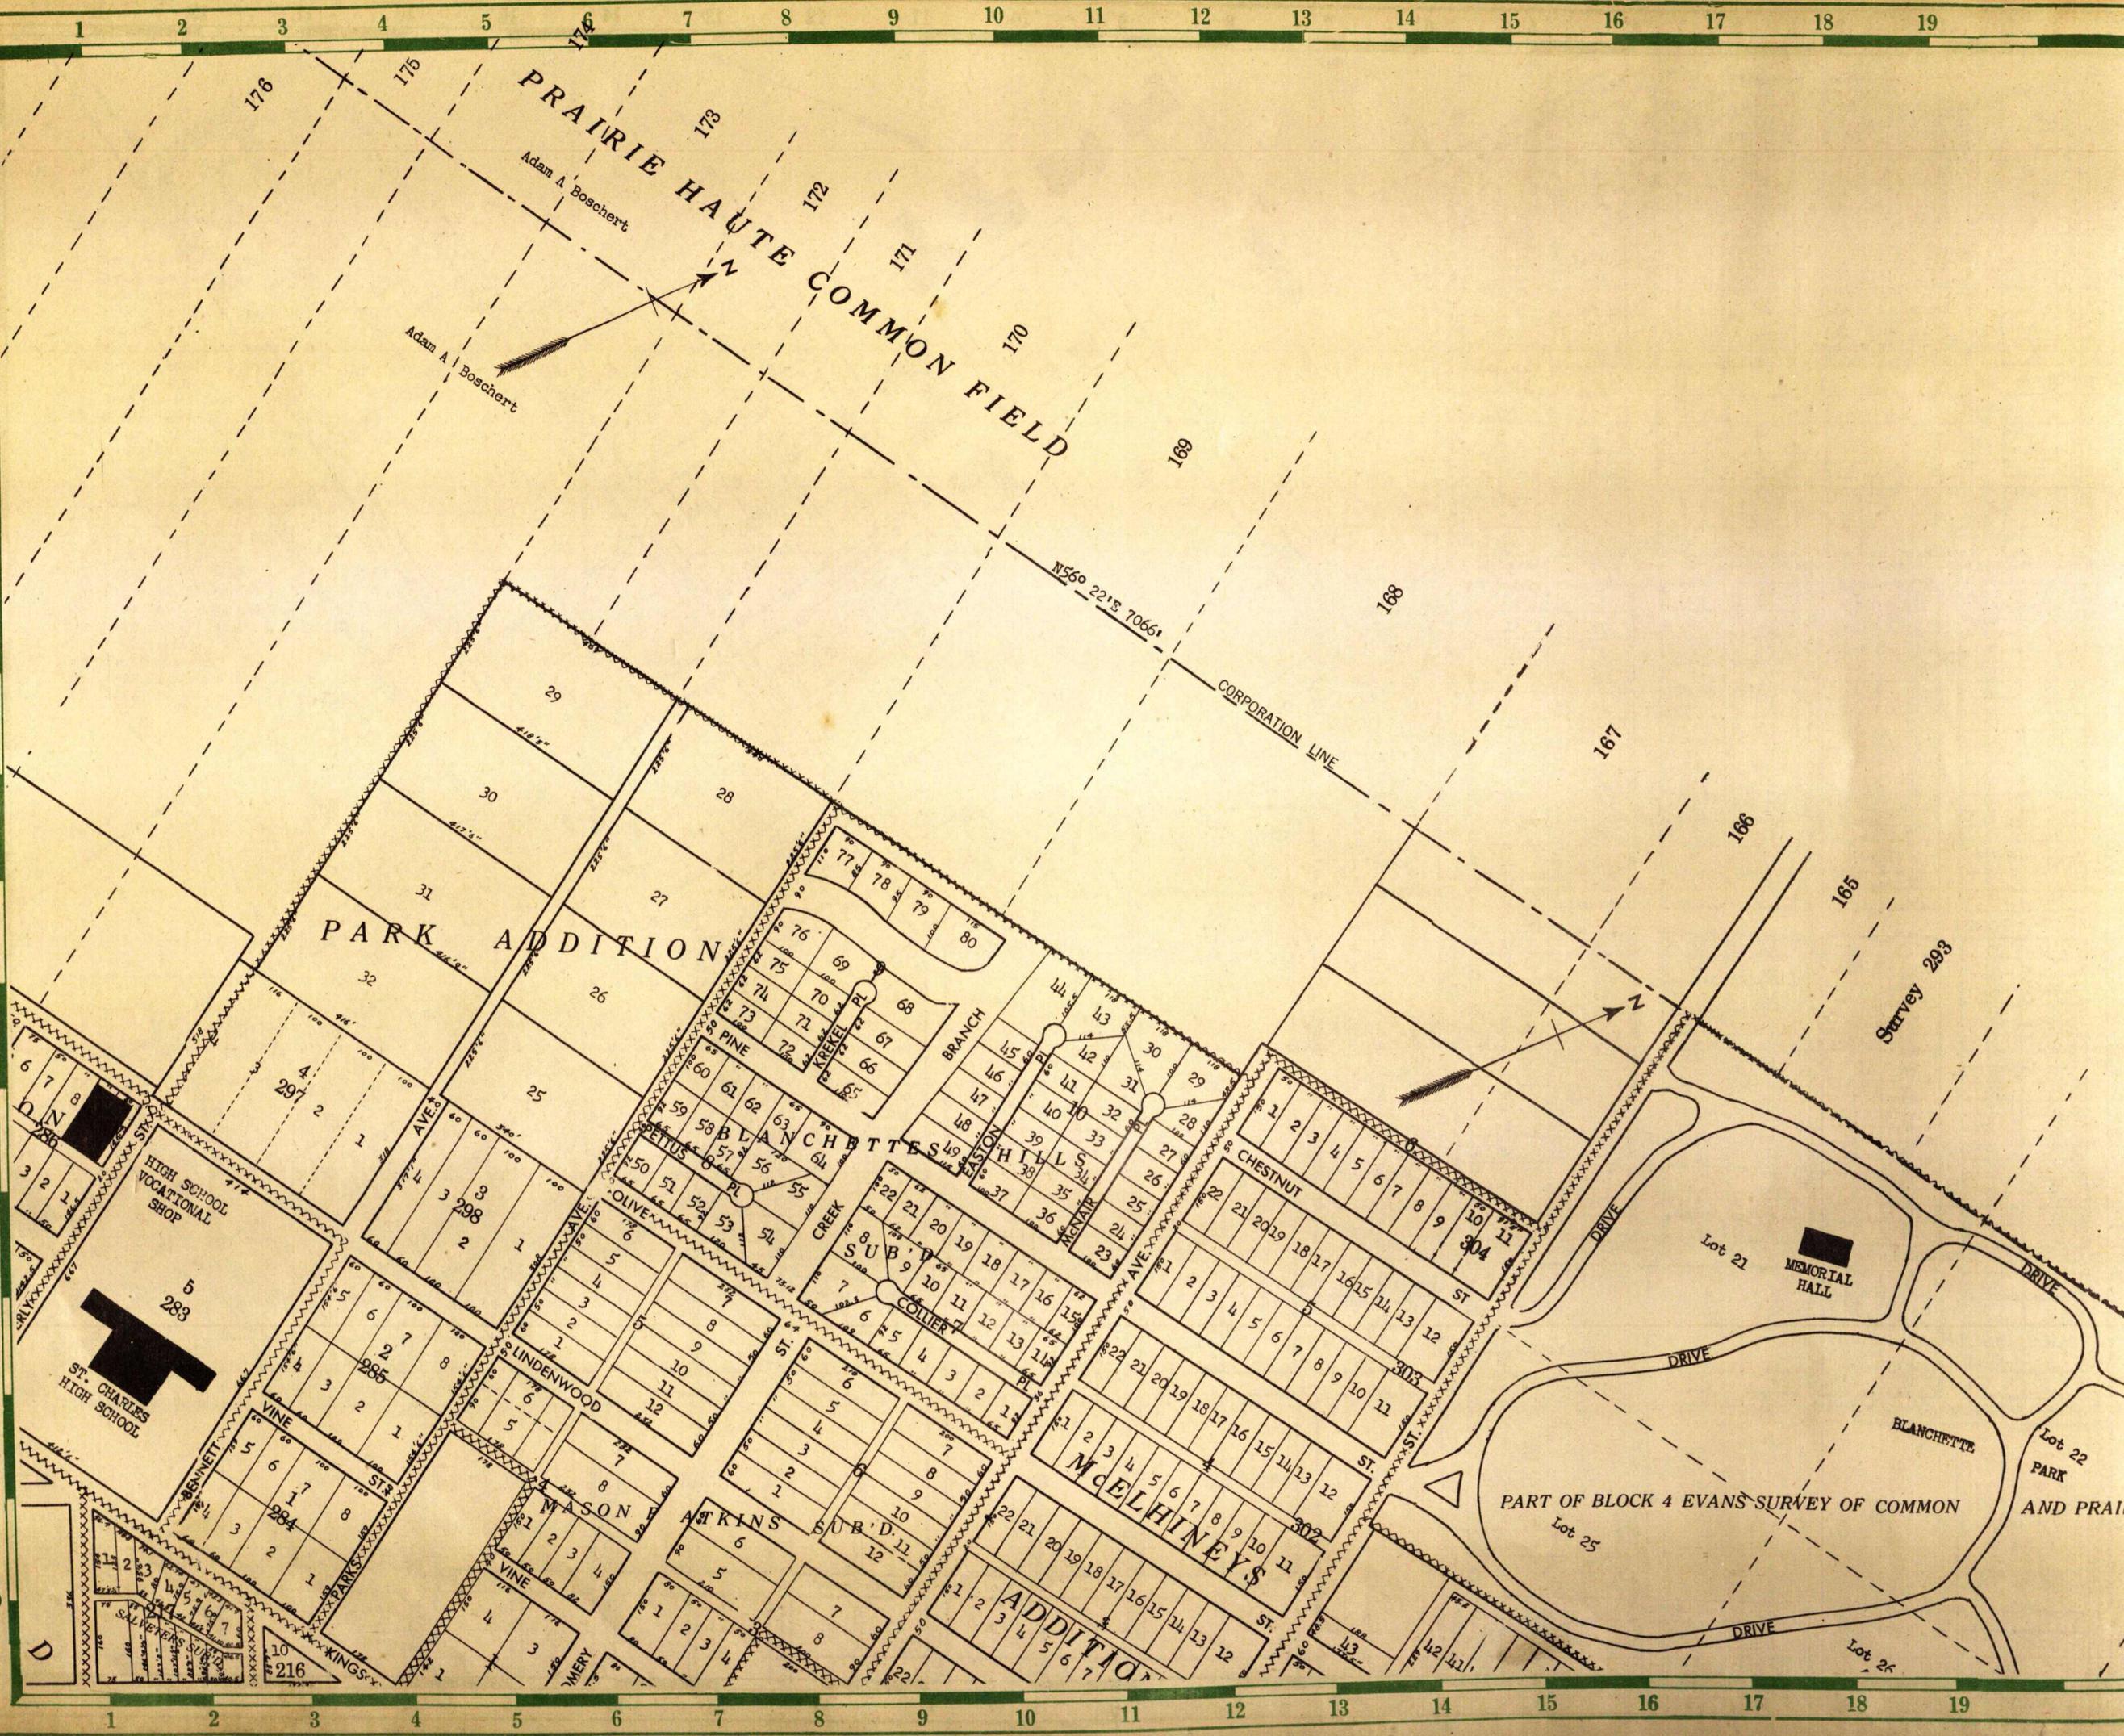

N56° 22' E 7066'

CORPORATION LINE

Lot 21

Lot 22

Lot 25

Lot 26

283

298

299

205


264

216



304

303

302

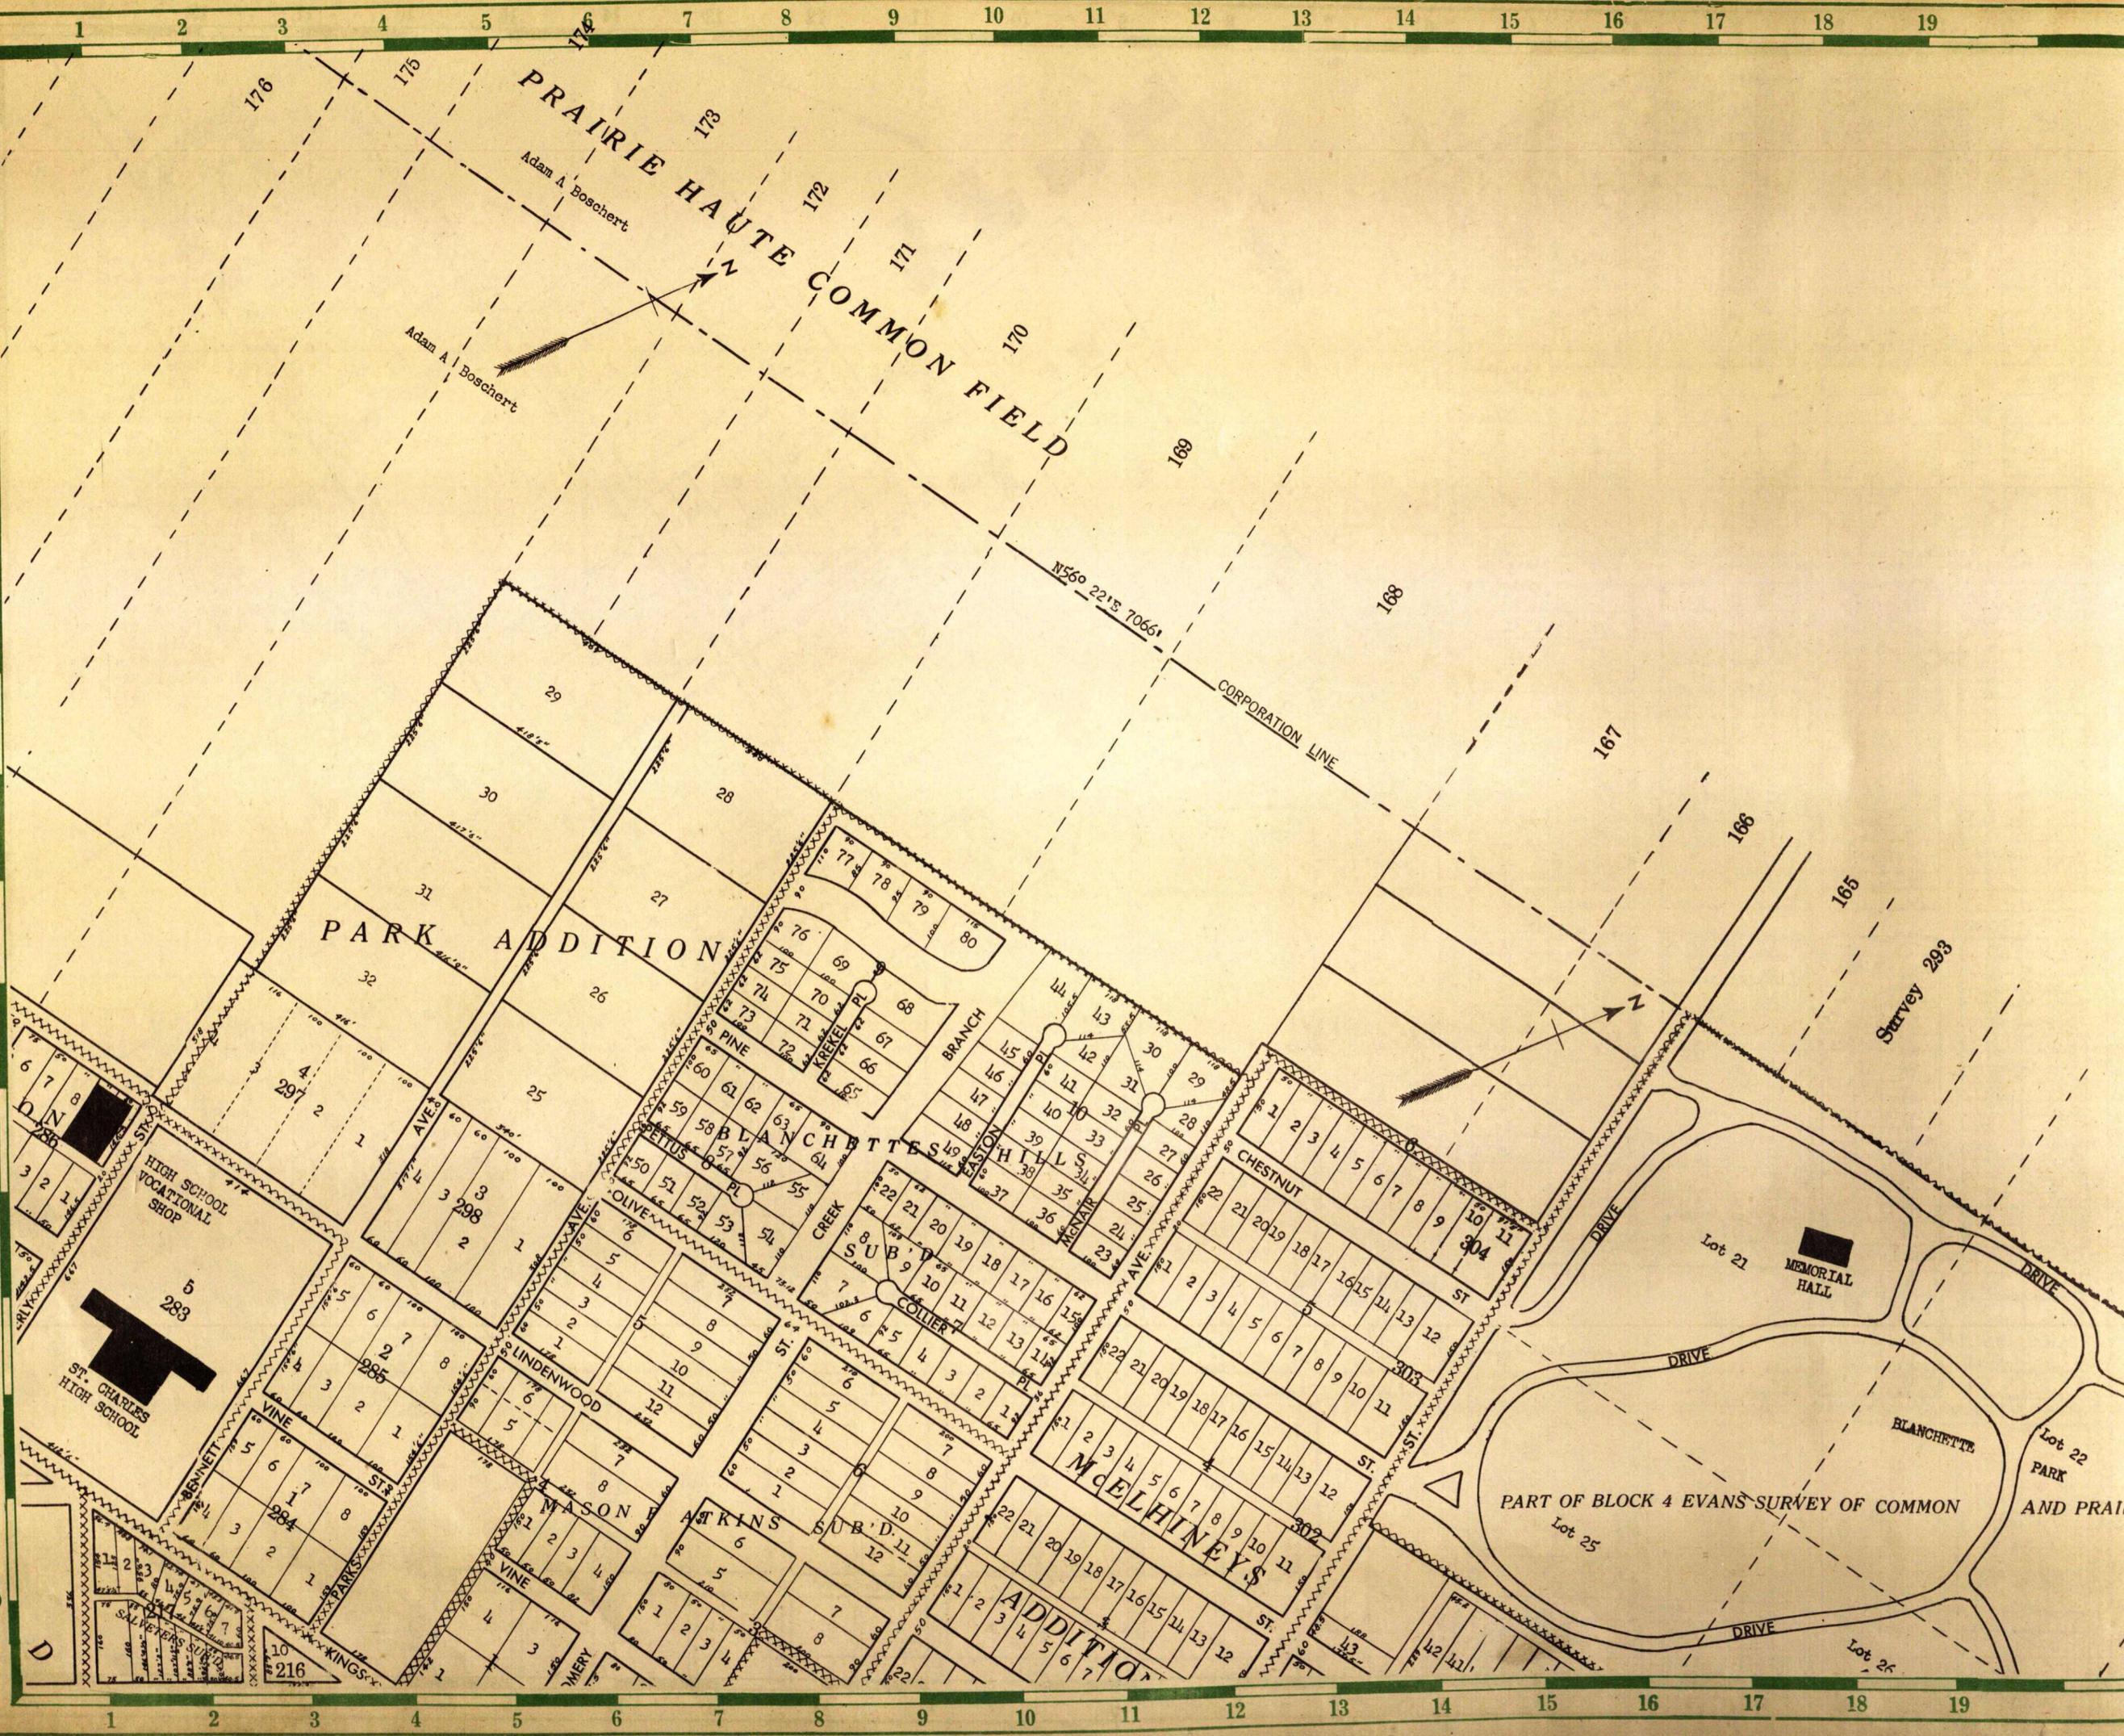



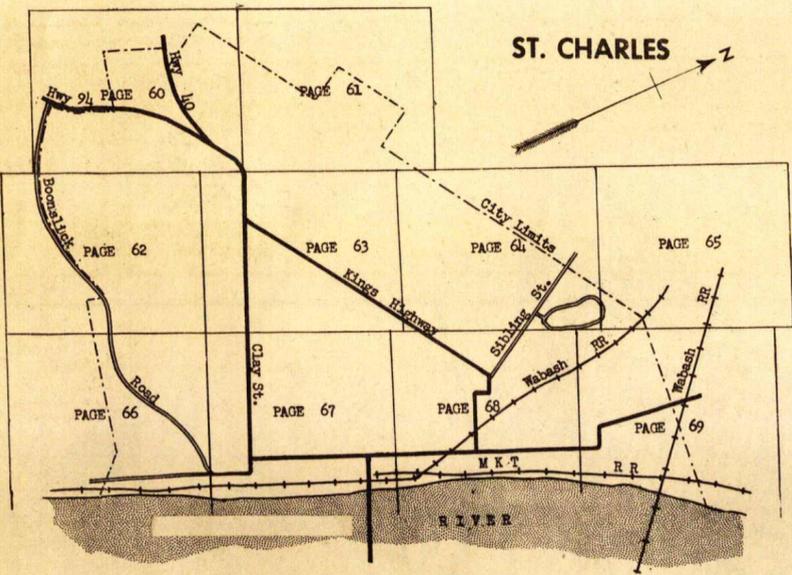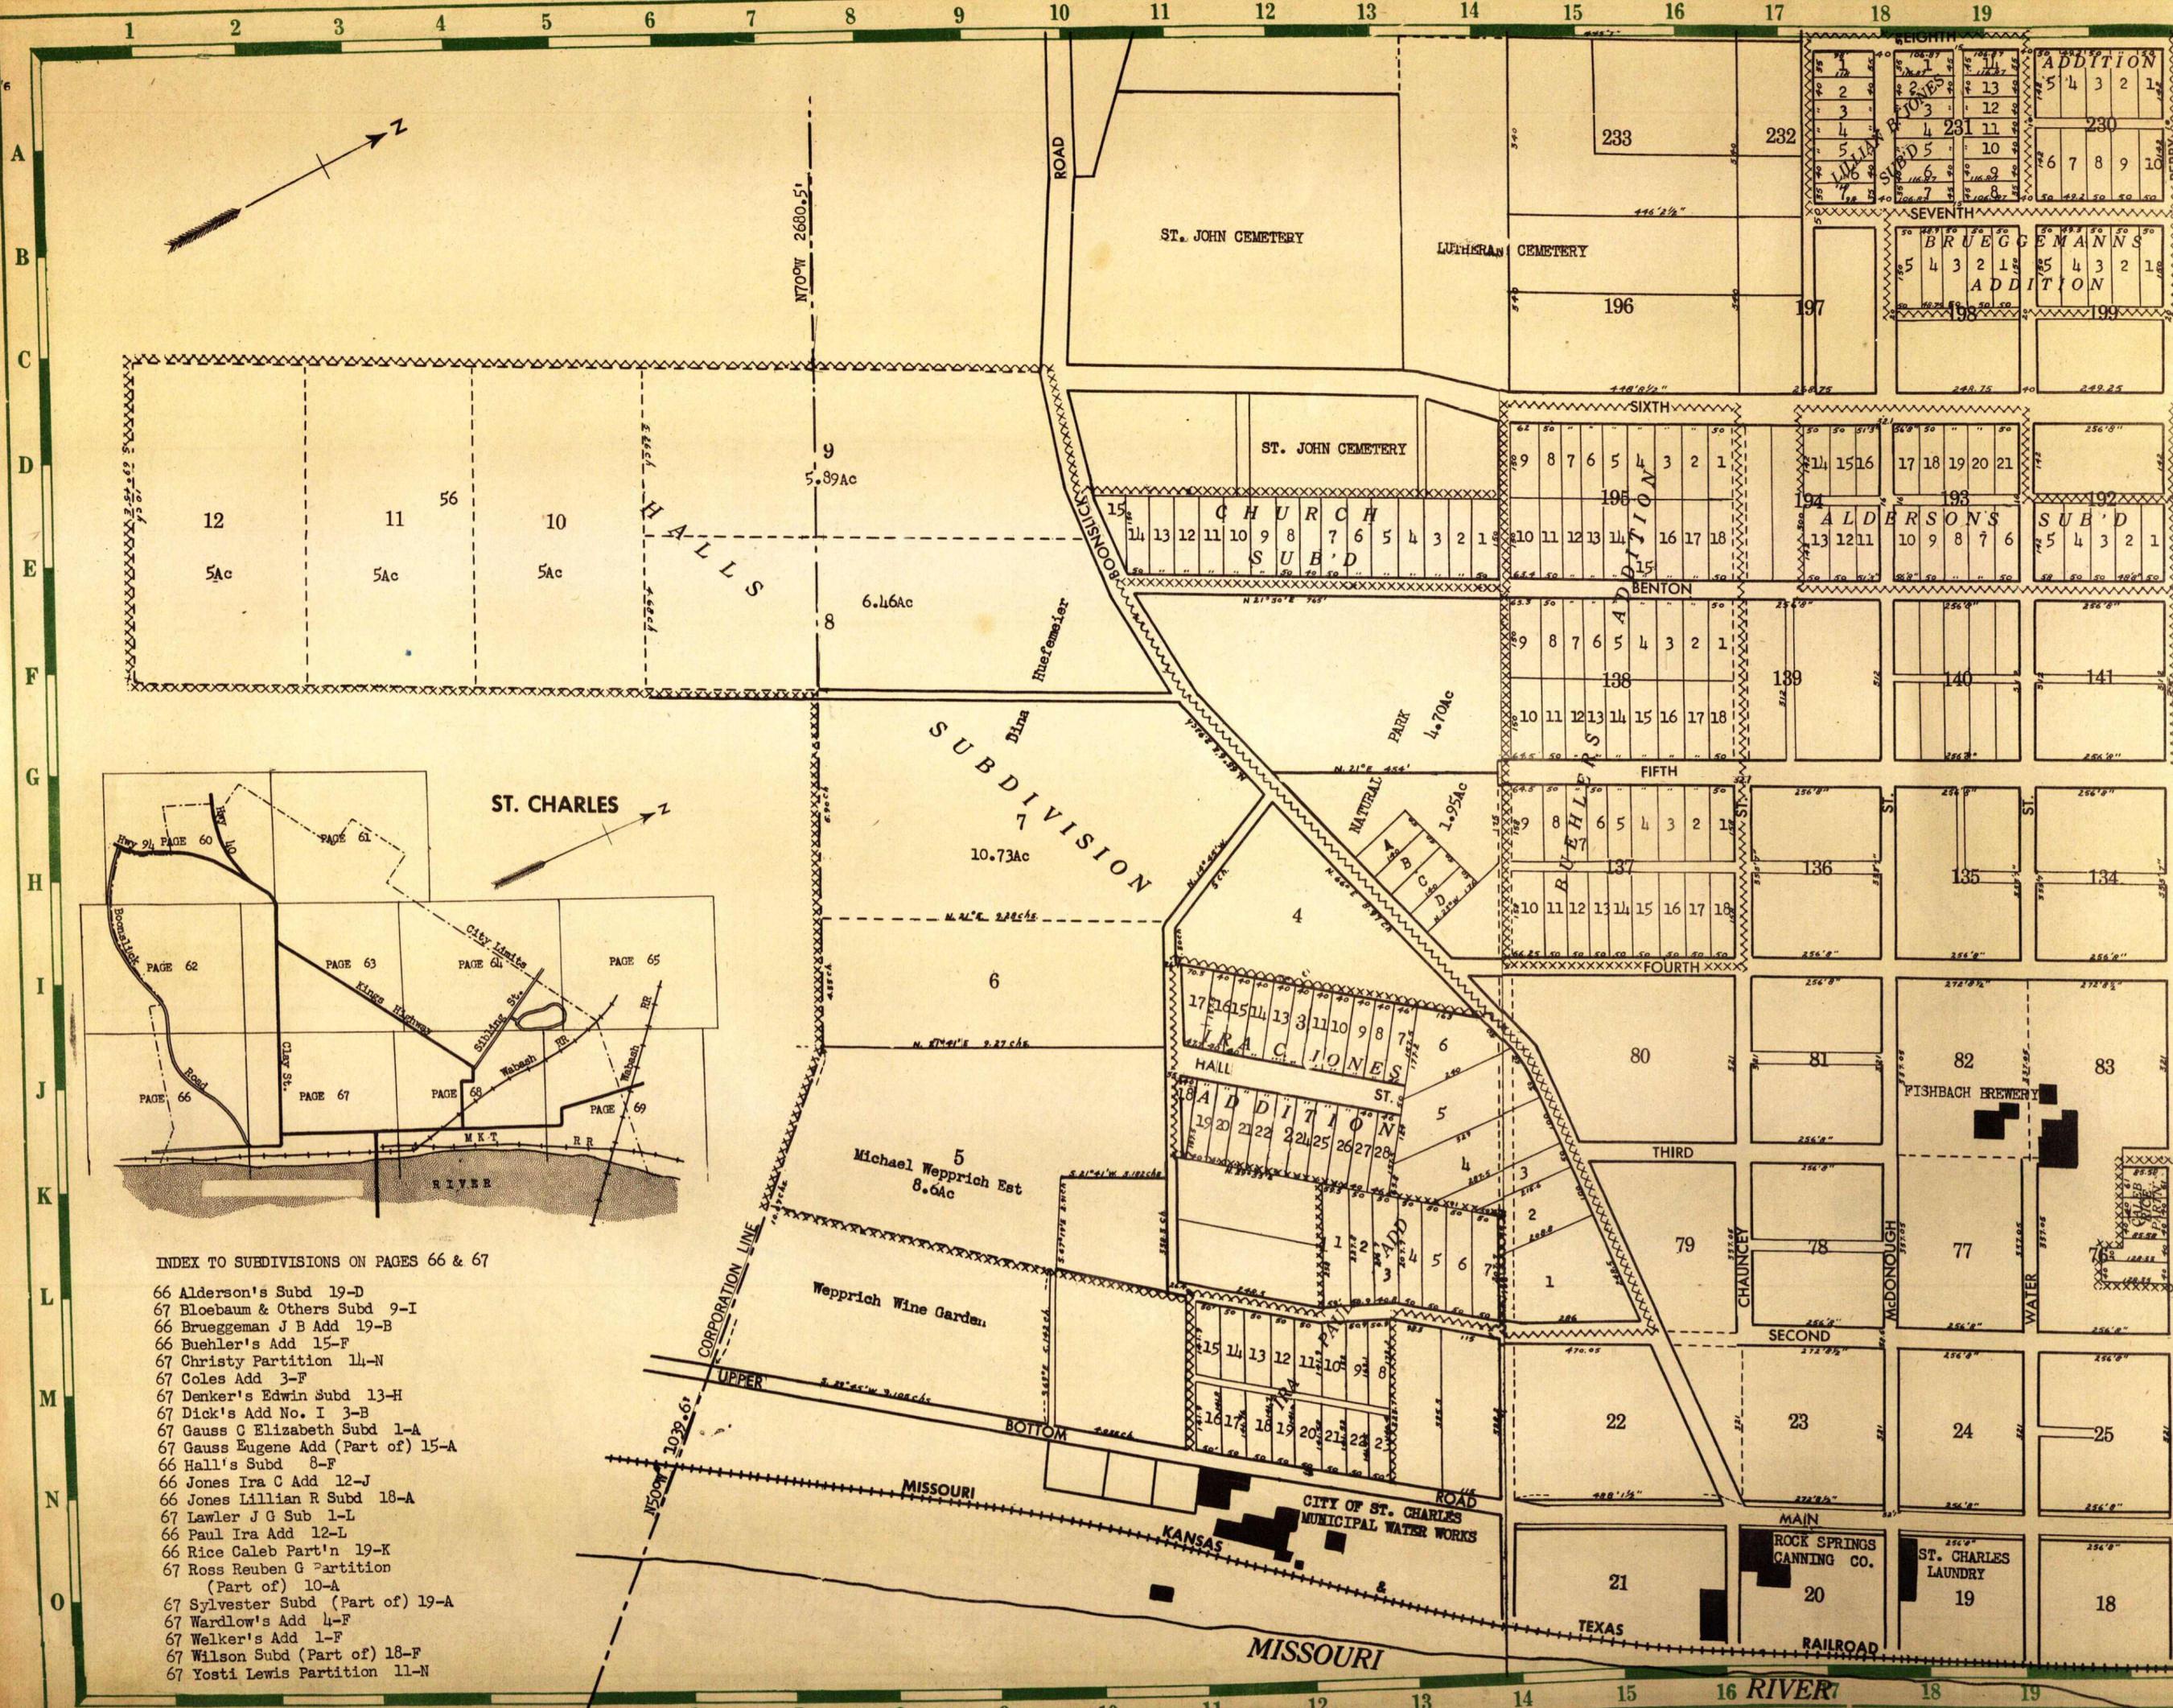


INDEX TO SUBDIVISIONS ON PAGES 66 & 67

- 66 Alderson's Subd 19-D
- 67 Bloebaum & Others Subd 9-I
- 66 Brueggeman J B Add 19-B
- 66 Buehler's Add 15-F
- 67 Christy Partition 14-N
- 67 Coles Add 3-F
- 67 Denker's Edwin Subd 13-H
- 67 Dick's Add No. I 3-B
- 67 Gauss C Elizabeth Subd 1-A
- 67 Gauss Eugene Add (Part of) 15-A
- 66 Hall's Subd 8-F
- 66 Jones Ira C Add 12-J
- 66 Jones Lillian R Subd 18-A
- 67 Lawler J G Sub 1-L
- 66 Paul Ira Add 12-L
- 66 Rice Caleb Part'n 19-K
- 67 Ross Reuben G Partition (Part of) 10-A
- 67 Sylvester Subd (Part of) 19-A
- 67 Wardlow's Add 4-F
- 67 Welker's Add 1-F
- 67 Wilson Subd (Part of) 18-F
- 67 Yosti Lewis Partition 11-N






MISSOURI

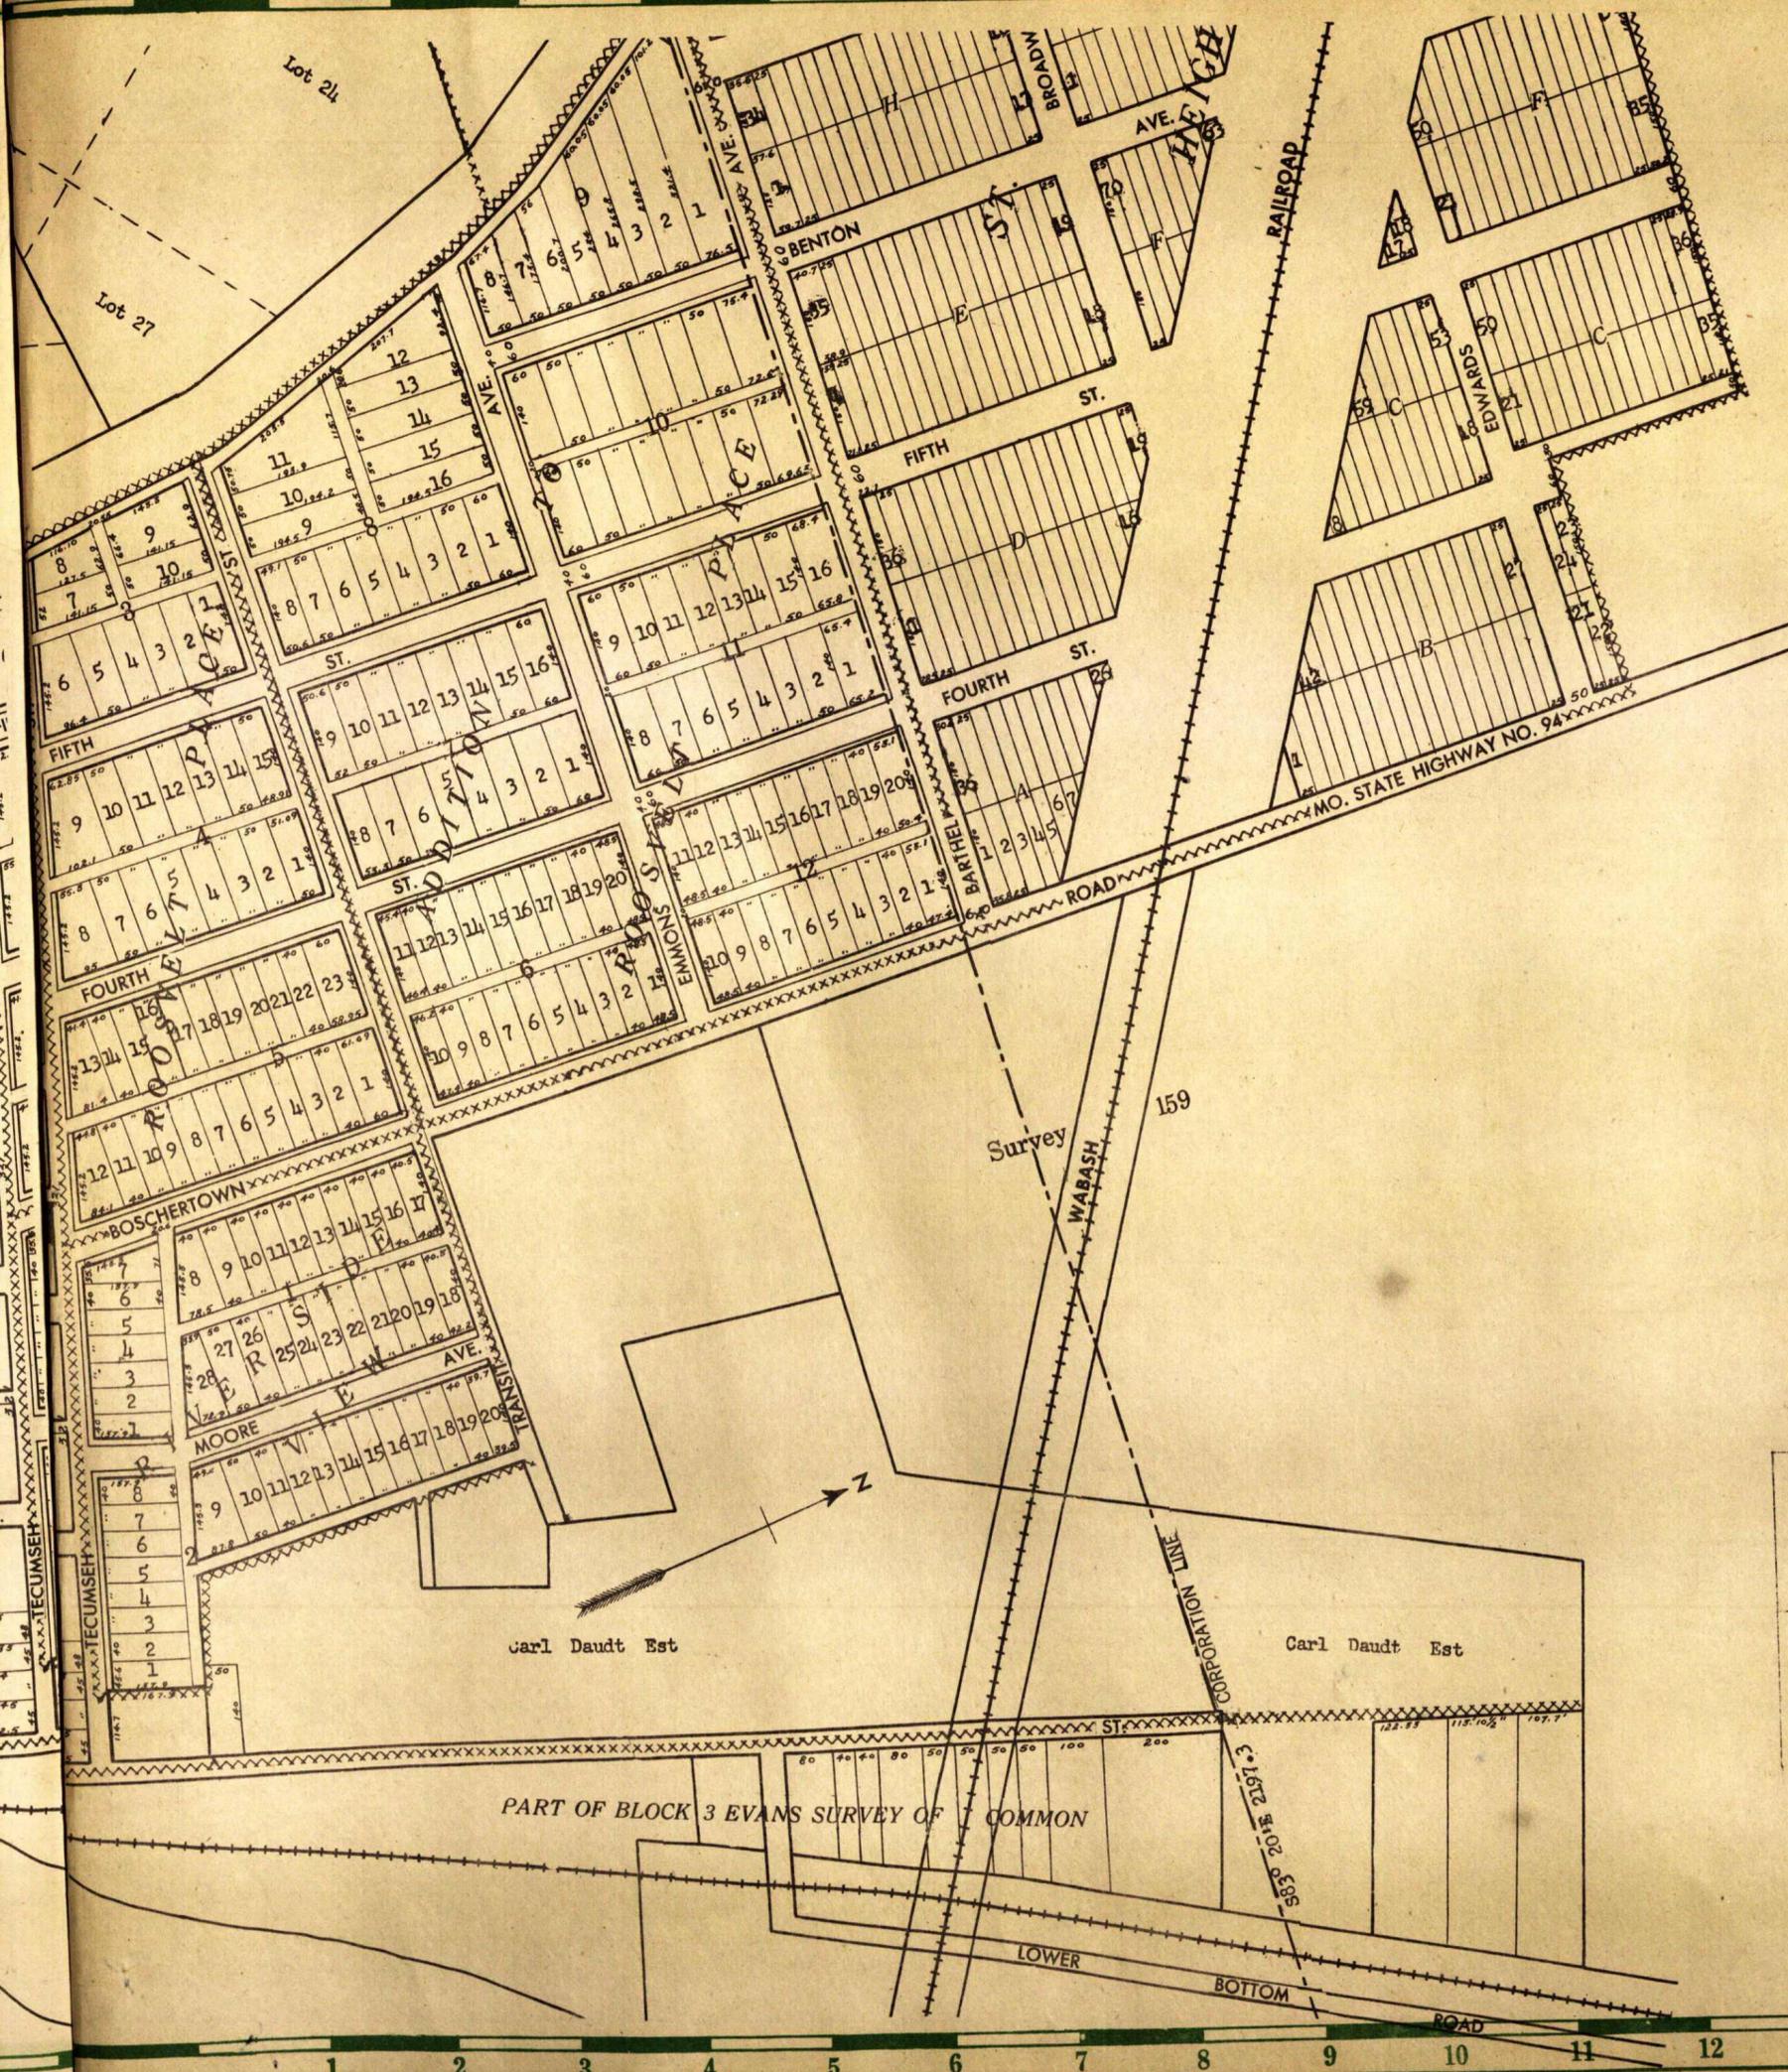

INDEX TO SUBDIVISIONS ON PAGES 68 & 69

- 68 Atkins, Mason P (Part of) 8-B
- 68 Depot Ave Heights 12-E
- 68 Fairgrounds Subd 15-C
- 68 Gentil Partition 11-K
- 68 Lacklan Est Subd 8-G
- 68 Lacklands Re-Subd 12-C
- 68 Maguire, Charles Subd 17-I
- 68 McElhiney's Add (Part of) 12-C
- 68 McKnight Partition 9-E
- 68 Pallardy's Subd 6-E
- 69 Part of Block 3 Evans Survey of Common 6-N
- 68 Riggs Subd (Part of) 2-B
- 69 Riverside View 1-K
- 69 Roosevelt Place 5-E
- 69 Roosevelt Place Add 3-E
- 68 Salveter's Subd (Part of) 3-A
- 69 St. Charles Heights (Part of) 8-A
- 68 Tower Grove Sub 18-F
- 68 Wiedly Subd 10-I
- 68 Wilson's Subd (Part of) 2-E

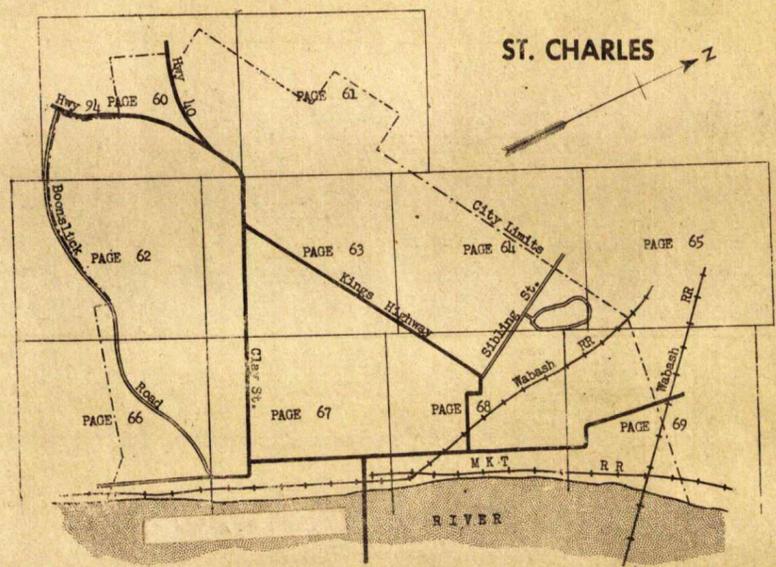

A  
B  
C  
D  
E  
F  
G  
H  
I  
J  
K  
L  
M  
N  
O

